


Only figured dimensions should be used.  
 Scaled dimensions should be checked with the Architect.  
 This drawing together with the design, is the property and copyright  
 of the Architect and must not be reproduced without written  
 permission

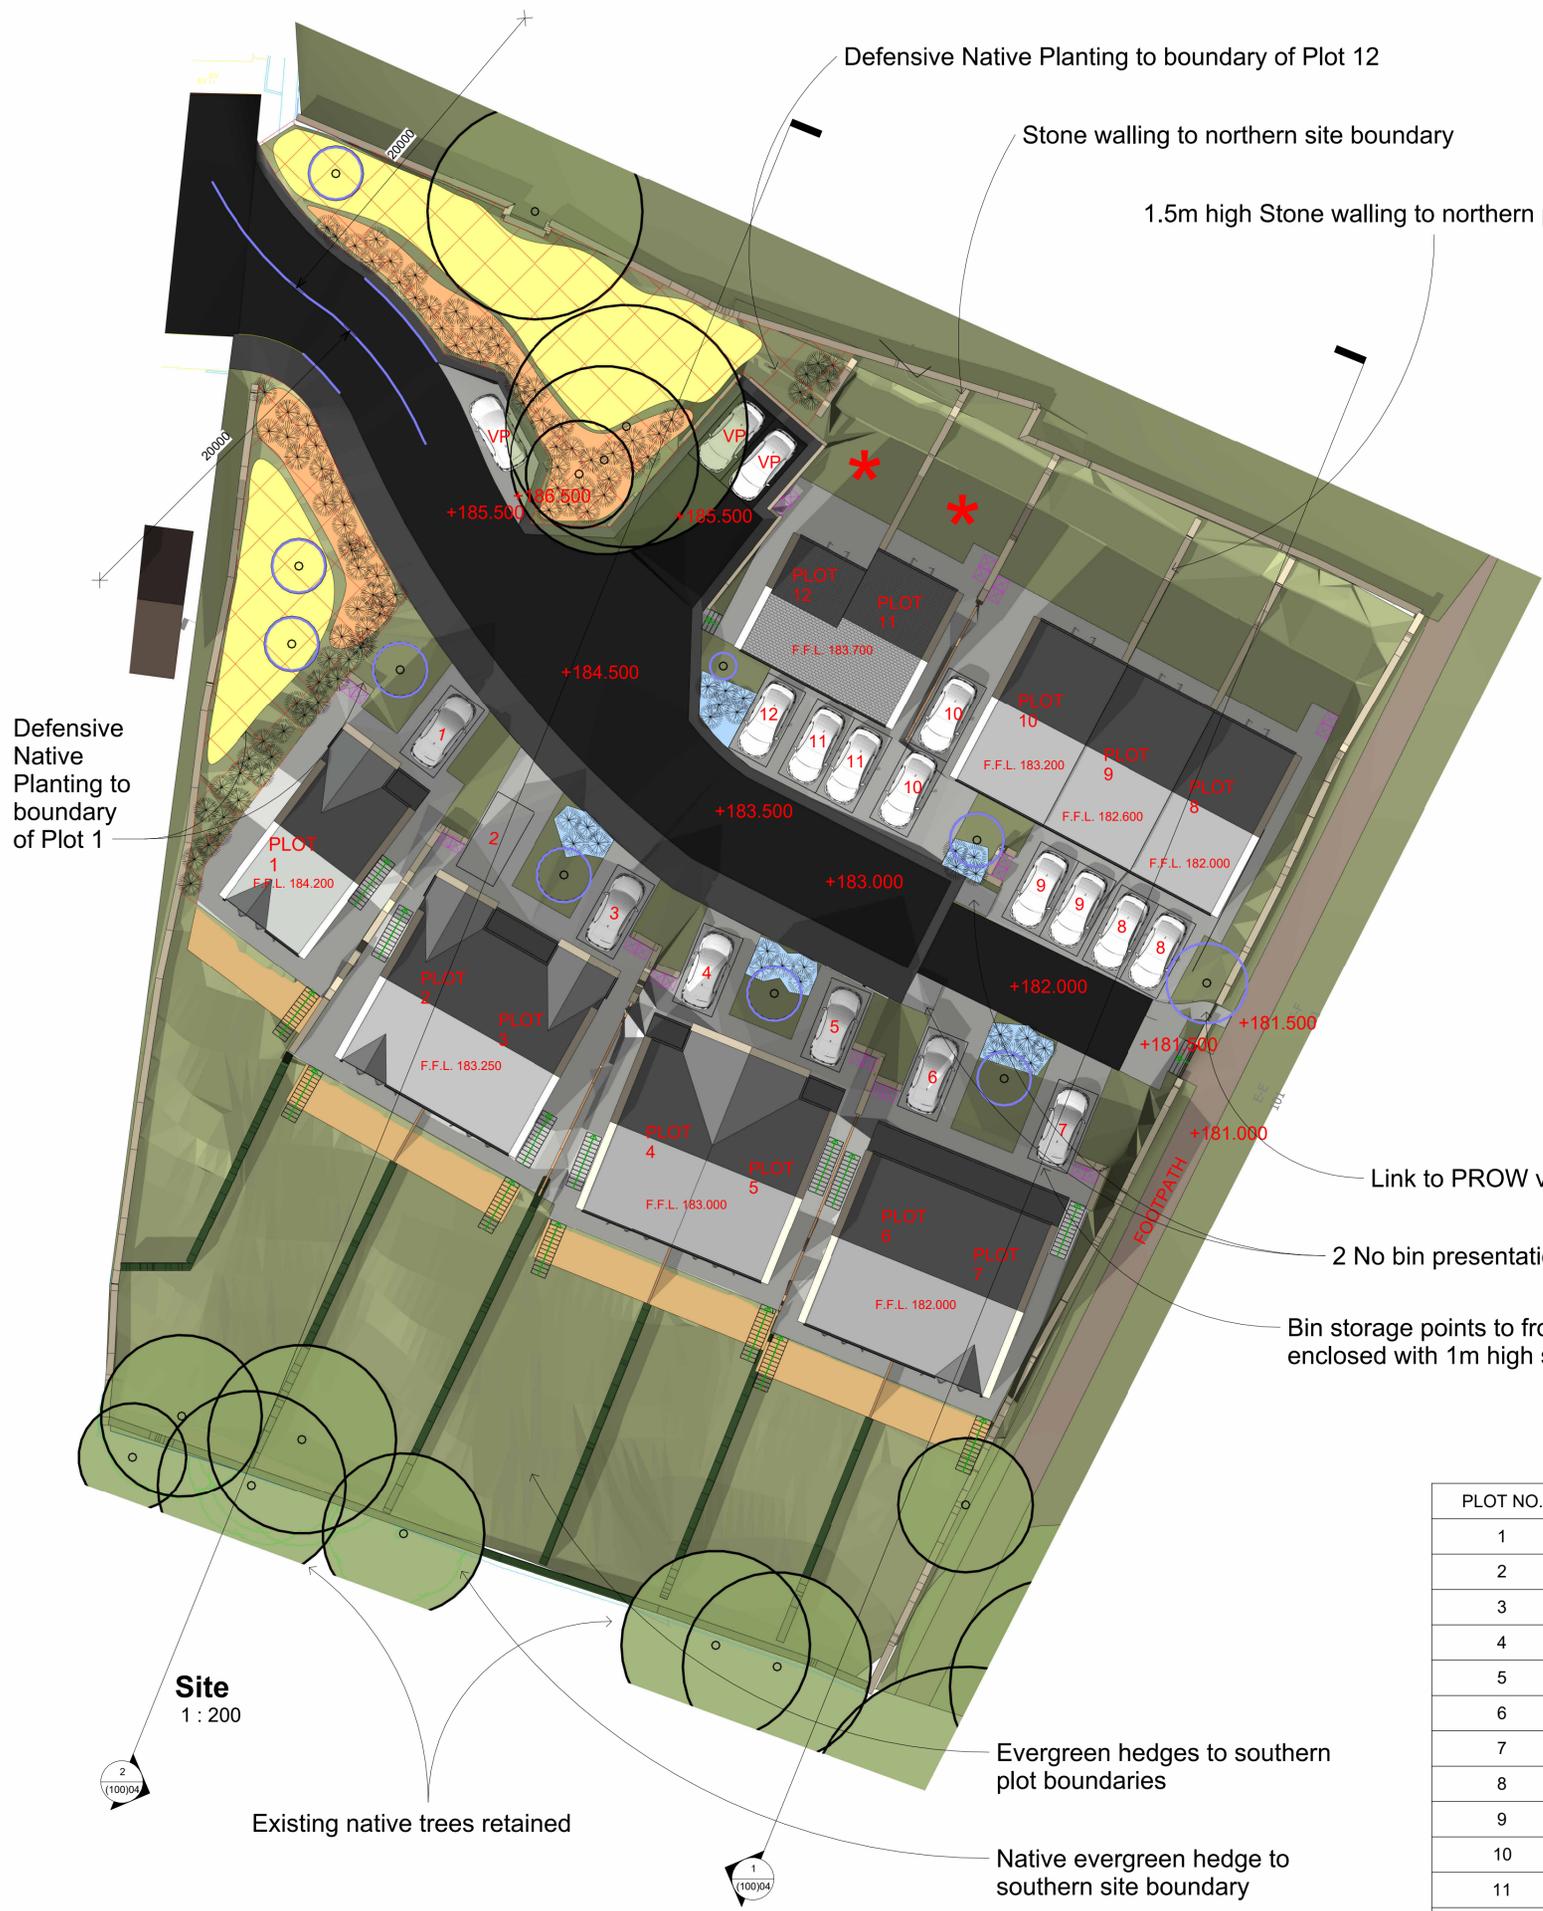

PLOT NO.	HOUSE TYPE
1	F
2	C
3	C
4	D
5	D
6	E
7	E
8	B
9	B
10	B
11	A
12	A

-  WILDFLOWER MEADOW MIX & CLOVER
-  COLOURFUL LONG FLOWERING NATIVE SHRUBS
-  NATIVE LOW LEVEL SHRUBS
-  PROPOSED NATIVE TREE

-  POS AMENITY GREENSPACE 427m<sup>2</sup>
-  BIN STORAGE
-  PROPOSED AFFORDABLE UNITS
-  ROOF - CONCRETE INTERLOCKING TILES
-  WALLS - NATURAL STONE
-  BIN COLLECTION POINT

I	CHANGES TO ROAD TO ALLOW FOR 20M TURNING RADIUS AT ENTRANCE	HB	JC	AUG 23
H	CHANGES TO HOUSE TYPE A TO REDUCE THE SIZE OF PLOT 12 TO 1 BEDROOM	HB	JC	JUL 23
G	CURVED ACCESS ROAD AT SITE ENTRANCE, EXTENDED HARD MARGIN AROUND VISITOR PARKING	HB	JC	JUL 23
F	ADDITION OF ANNOTATION REGARDING PLANTING SCHEME, PROW RAMP, DEFENSIVE PLANTING	HB	JC	JUNE 23
E	ADDITION OF BIN COLLECTION & STORAGE POINTS ANNOTATIONS AND F.F.L.	HB	JC	MAY 23
D	ADDITION OF CORBELS, KNEELERS, TAILING & HEDGES ALT PLOTS 6/7 TO HOUSE TYPE E & MOVED BACK 1.9M	HB	JC	MAY 23
C	PEAK OMITTED FROM PS FOLLOWING LPA COMMENT	JF	JC	MAR 23
B	VARIATION TO SOUTHERN HOUSES	HB	JC	MAR 23
A	VARIOUS AMENDMENTS FOLLOWING LPA COMMENT	MC	JC	FEB 23
rev	description	drawn	auth	date

DO NOT SCALE OFF THIS DRAWING

**ACUMEN**  
 Designers & Architects

acumenarchitects.co.uk 01484 546 000  
 Headrow House, Old Leeds Road, Huddersfield, Huddersfield HD1 1SG

Client: MR S ARMITAGE

Project: FULWOOD DRIVE GOLCAR

Project No: 2673 Drawing No: (100)03 Rev: 1

Description: PROPOSED SITE PLAN & 3D VIEW

Scale: As @ A1 Date Drawn: DEC 22 Drawn By: JF Authorised By: JC

Purpose of Issue: indicated

Planning  Building Regs  Tender  Construction  Comment  Info