


Only figured dimensions should be used.
 Scaled dimensions should be checked with the Architect.
 This drawing together with the design, is the property and copyright of the Architect and must not be reproduced without written permission

SURVEY PRODUCED BY ELLAM LAND SURVEYS, DRAWING REF 6848/1

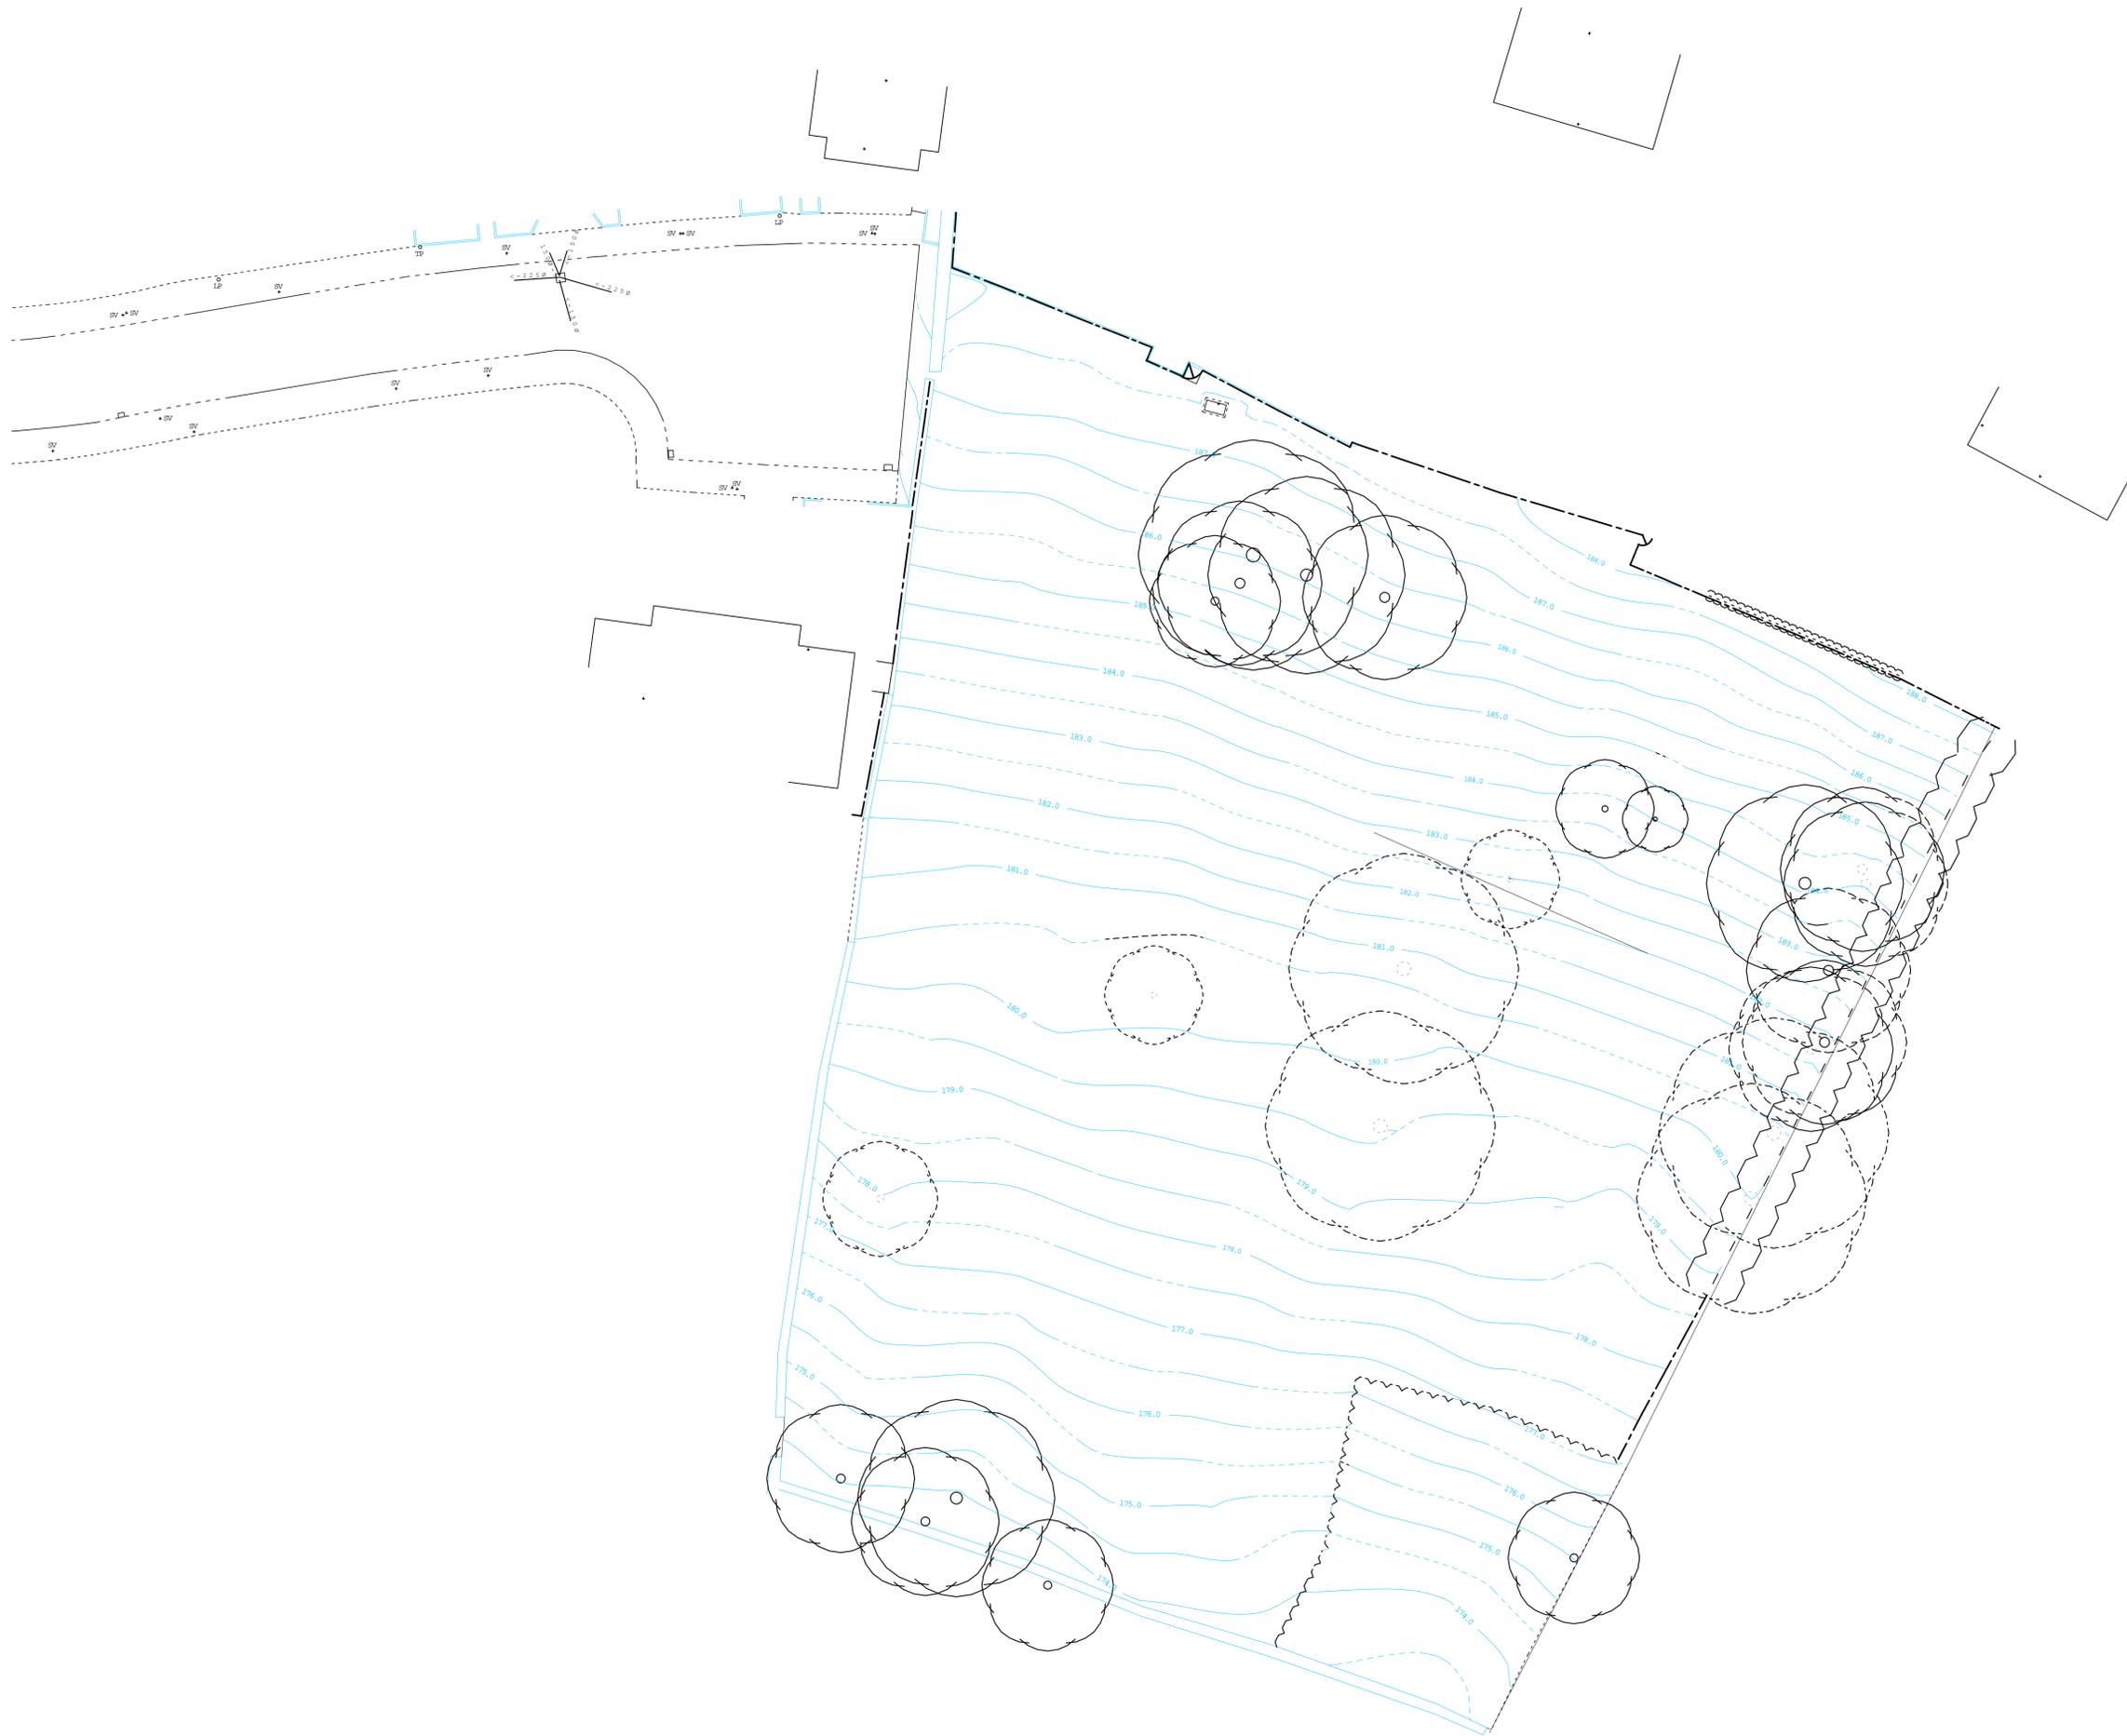

DO NOT SCALE OFF THIS DRAWING

rev	description	drawn	auth	date

ACUMEN
 DESIGNERS & ARCHITECTS

acumenarchitects.co.uk 01484 546 000
 Headrow House, Old Leeds Road, Huddersfield, HD1 1SG

Client
ARMITAGE DEVELOPMENTS

Project
**LAND OFF FULLWOOD DRIVE
 GOLCAR, HUDDERSFIELD**

Project No	Drawing No	Rev
2673	01	/

Description
EXISTING SITE PLAN

Scale	Date Drawn	Drawn By	Authorised By
1:200 @ A1	OCT'20	OTHER	JC

Purpose of Issue
 Planning Building Regs Tender Contractor Comment Info

EXISTING SITE PLAN