


Only figured dimensions should be used.
 Scaled dimensions should be checked with the Architect.
 This drawing together with the design, is the property and copyright
 of the Architect and must not be reproduced without written
 permission

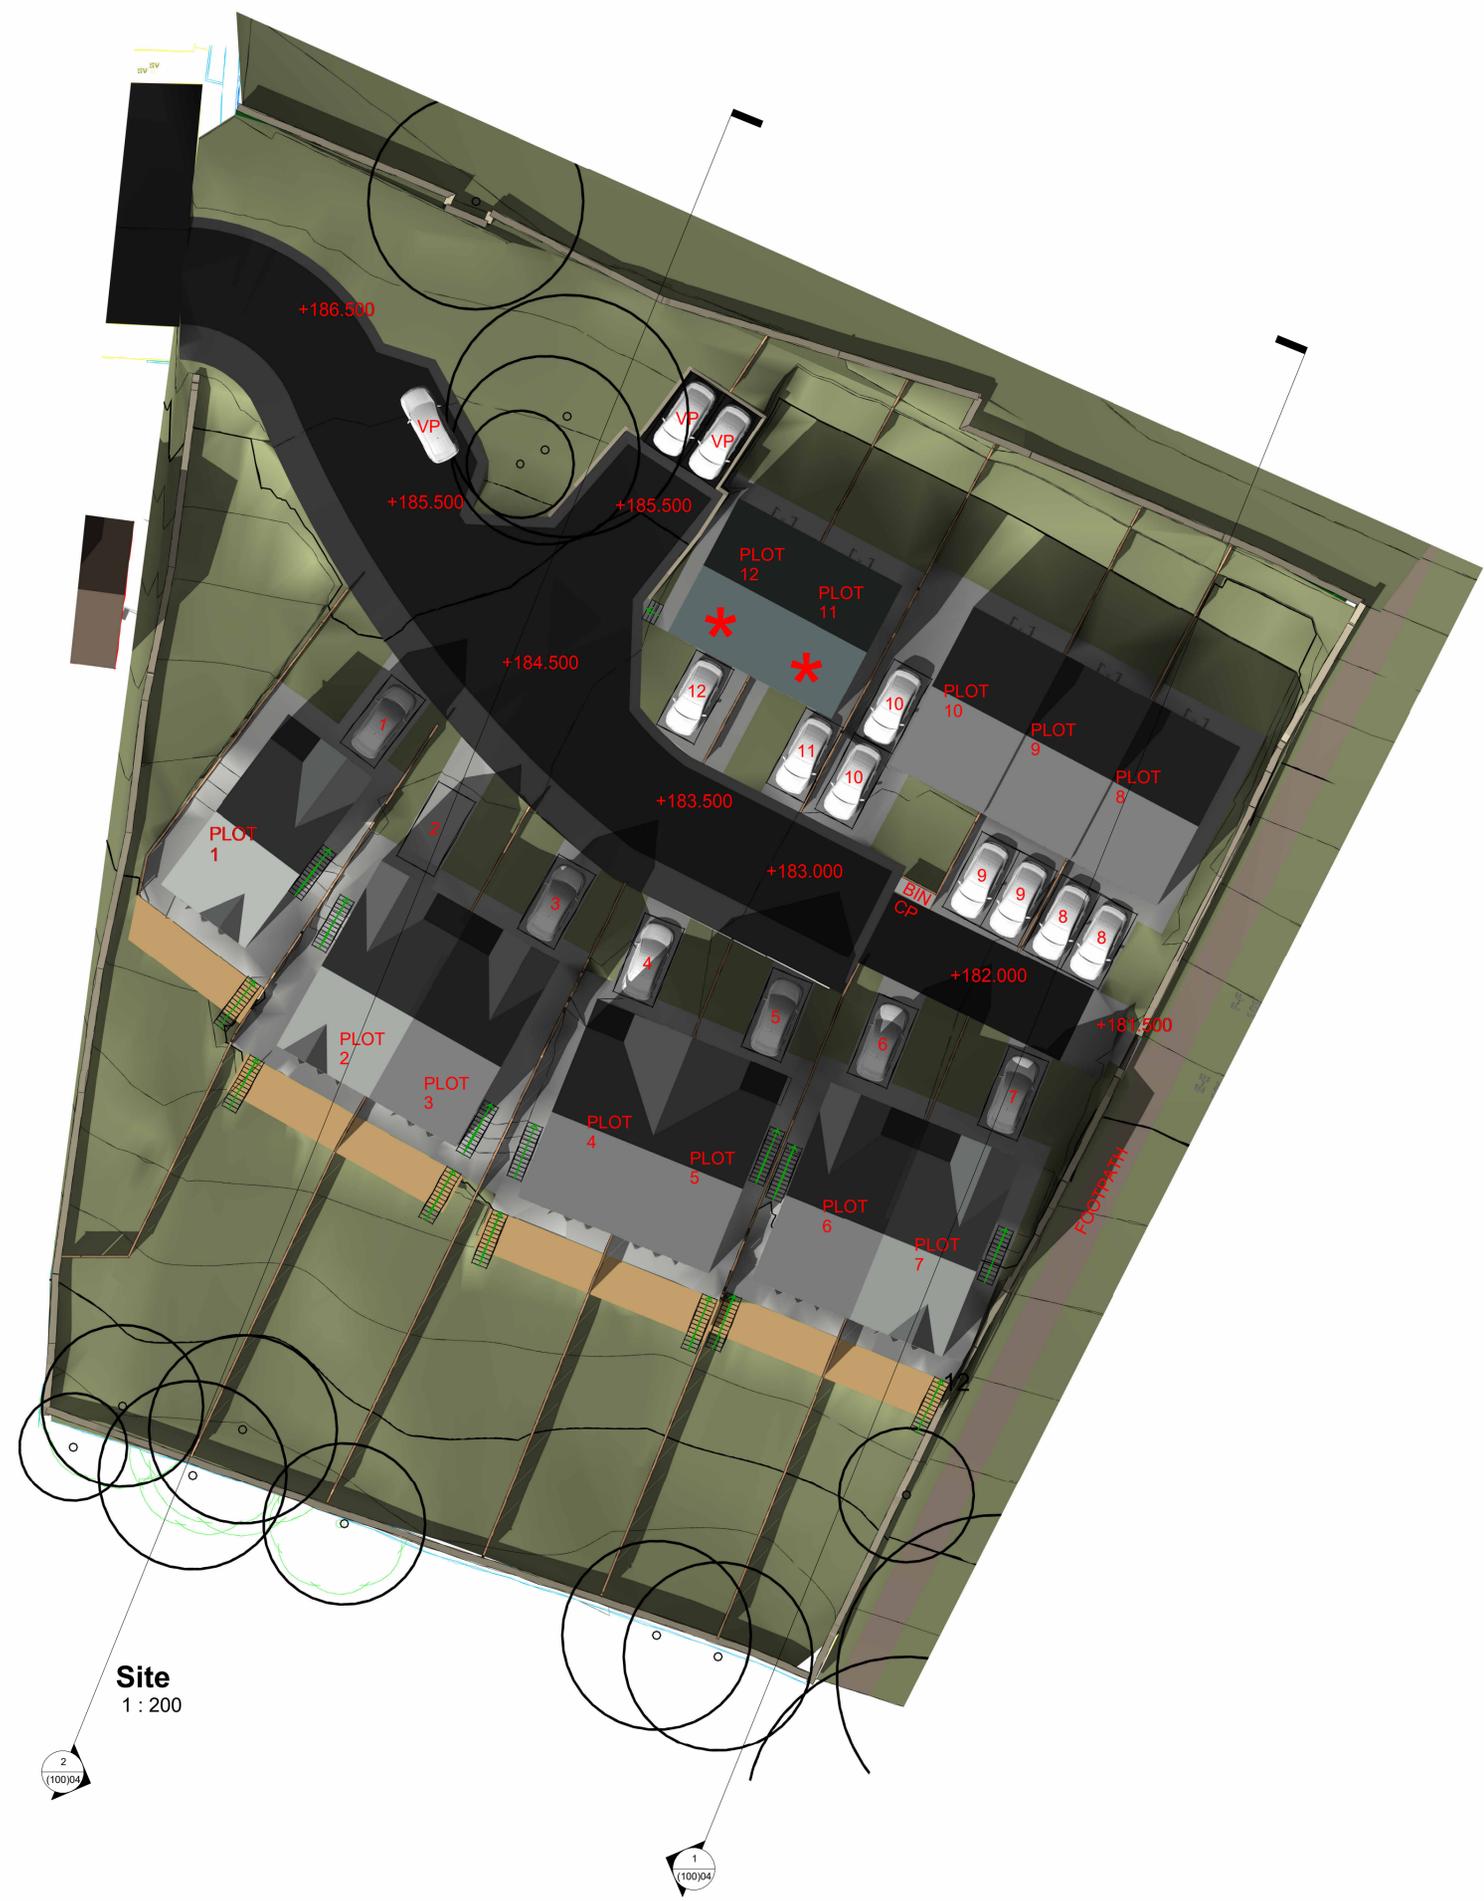

*** PROPOSED AFFORDABLE UNITS**



ROOF - CONCRETE INTERLOCKING TILES



WALLS - NATURAL STONE



FENCING - 1800MM HIT & MISS TIMBER FENCING



BIN COLLECTION POINT

Site
1 : 200

C	PEAK OMITTED FROM PS FOLLOWING LPA COMMENT	JF	JC	03.03.2023
B	VARIATION TO SOUTHERN HOUSES	HB	JC	02.03.2023
A	VARIOUS AMENDMENTS FOLLOWING LPA COMMENT	MC	JC	FEB 23
rev	description	drawn	auth	date

DO NOT SCALE OFF THIS DRAWING

ACUMEN
 Designers & Architects
 acumenarchitects.co.uk 01484 546 000
 Headrow House, Old Leeds Road, Huddersfield, Huddersfield HD1 1SG

Client MR S ARMITAGE		
Project FULWOOD DRIVE GOLCAR		
Project No 2673	Drawing No (100)03	Rev C
Description PROPOSED SITE PLAN & 3D VIEW		
Scale 1 : 200 @ A1	Date Drawn DEC 22	Drawn By JF
Purpose of Issue Planning <input checked="" type="checkbox"/> Building Regs <input type="checkbox"/> Tender <input type="checkbox"/> Construction <input type="checkbox"/> Comment <input type="checkbox"/> Info <input type="checkbox"/>		Authorised By JC