




IF IN ANY DOUBT PLEASE ASK THE ARCHITECT FOR CLARIFICATION.
 DO NOT SCALE FROM DRAWING. ALL DIMENSIONS TO BE CHECKED ON SITE.
 THE COPYRIGHT FOR THESE DRAWINGS REMAINS THE PROPERTY OF THE ARCHITECT.
 THEY MUST NOT BE REPRODUCED IN ANY WAY WITHOUT THE ARCHITECT'S PRIOR
 WRITTEN CONSENT.

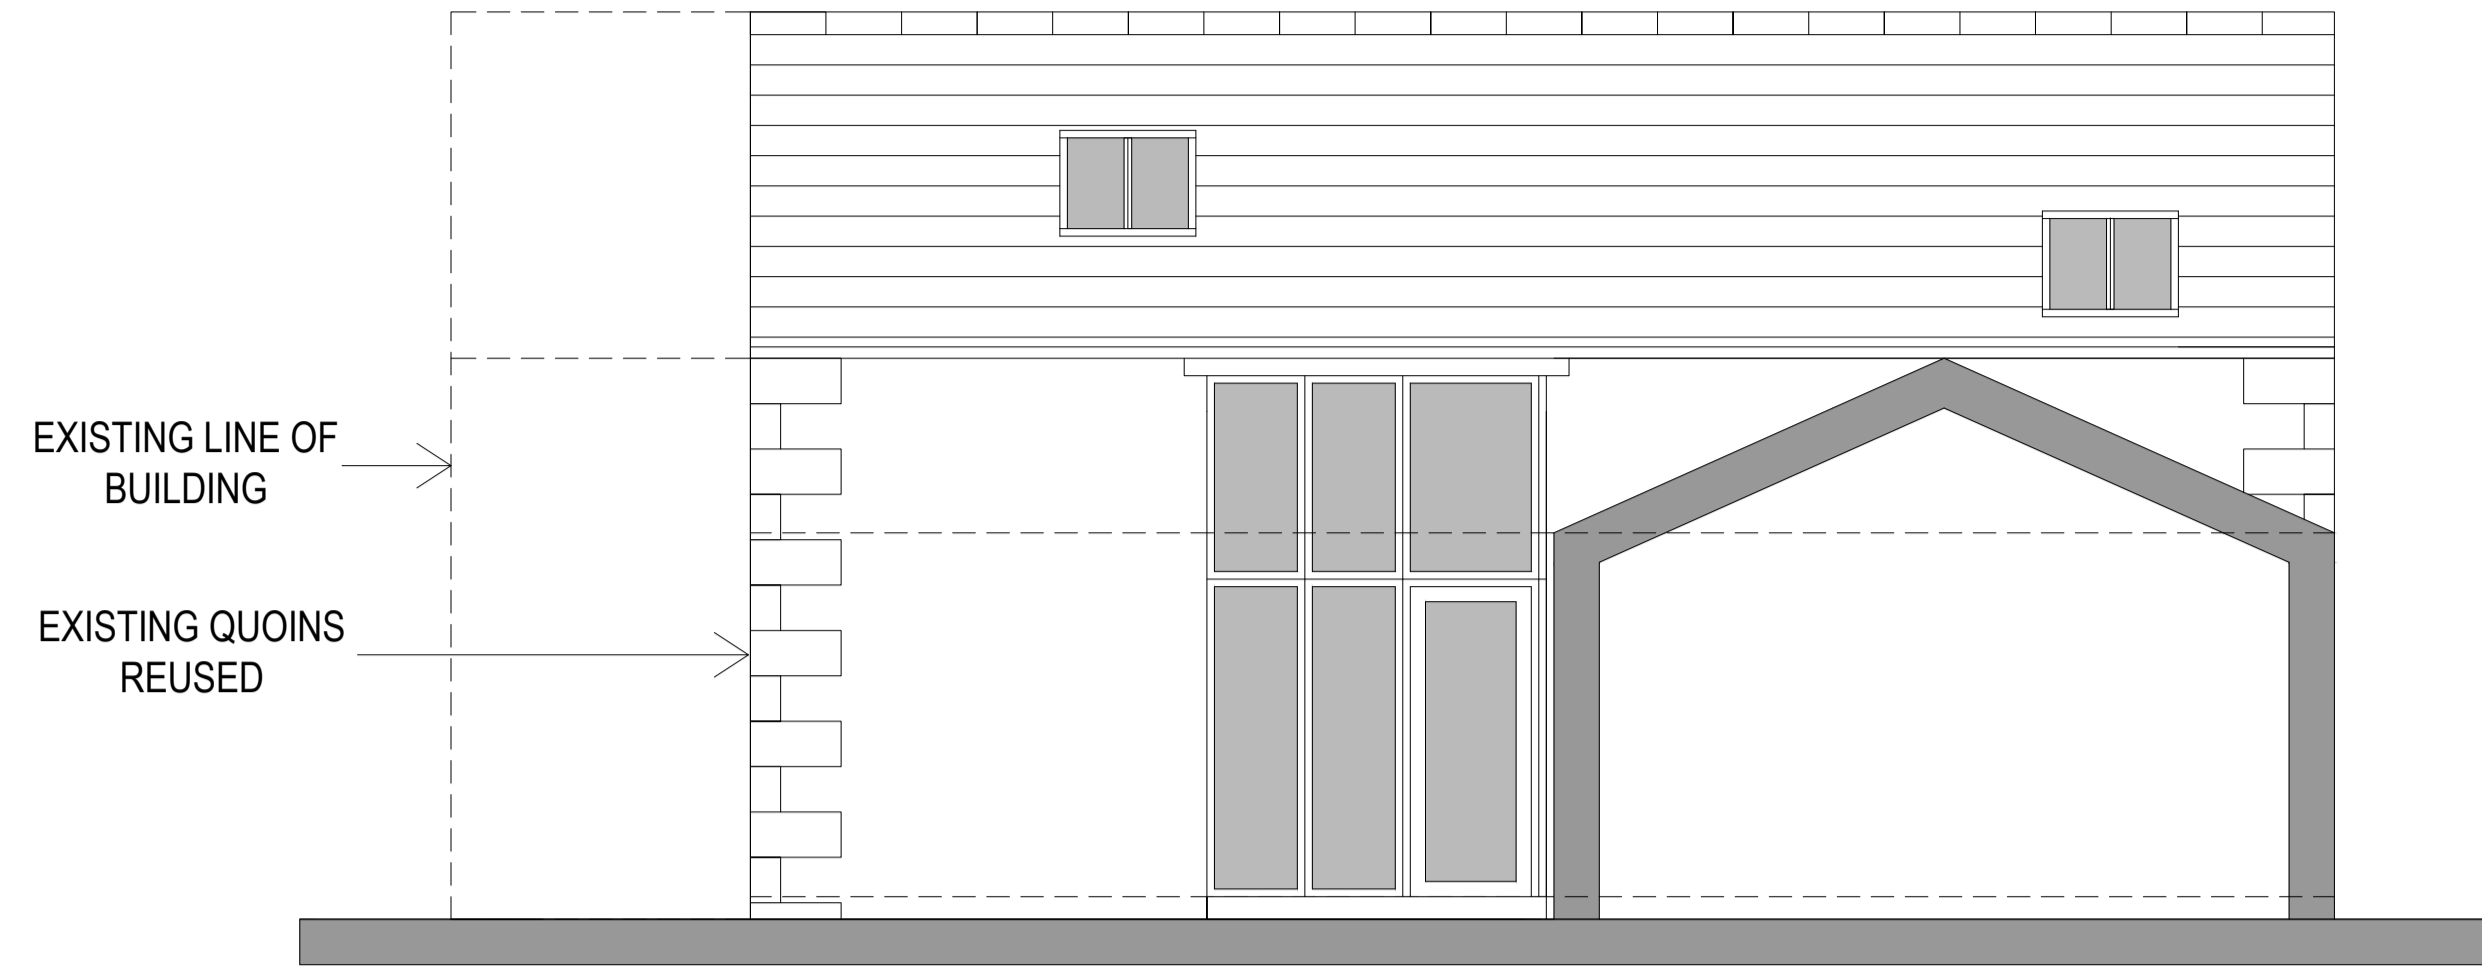


SOUTH ELEVATION

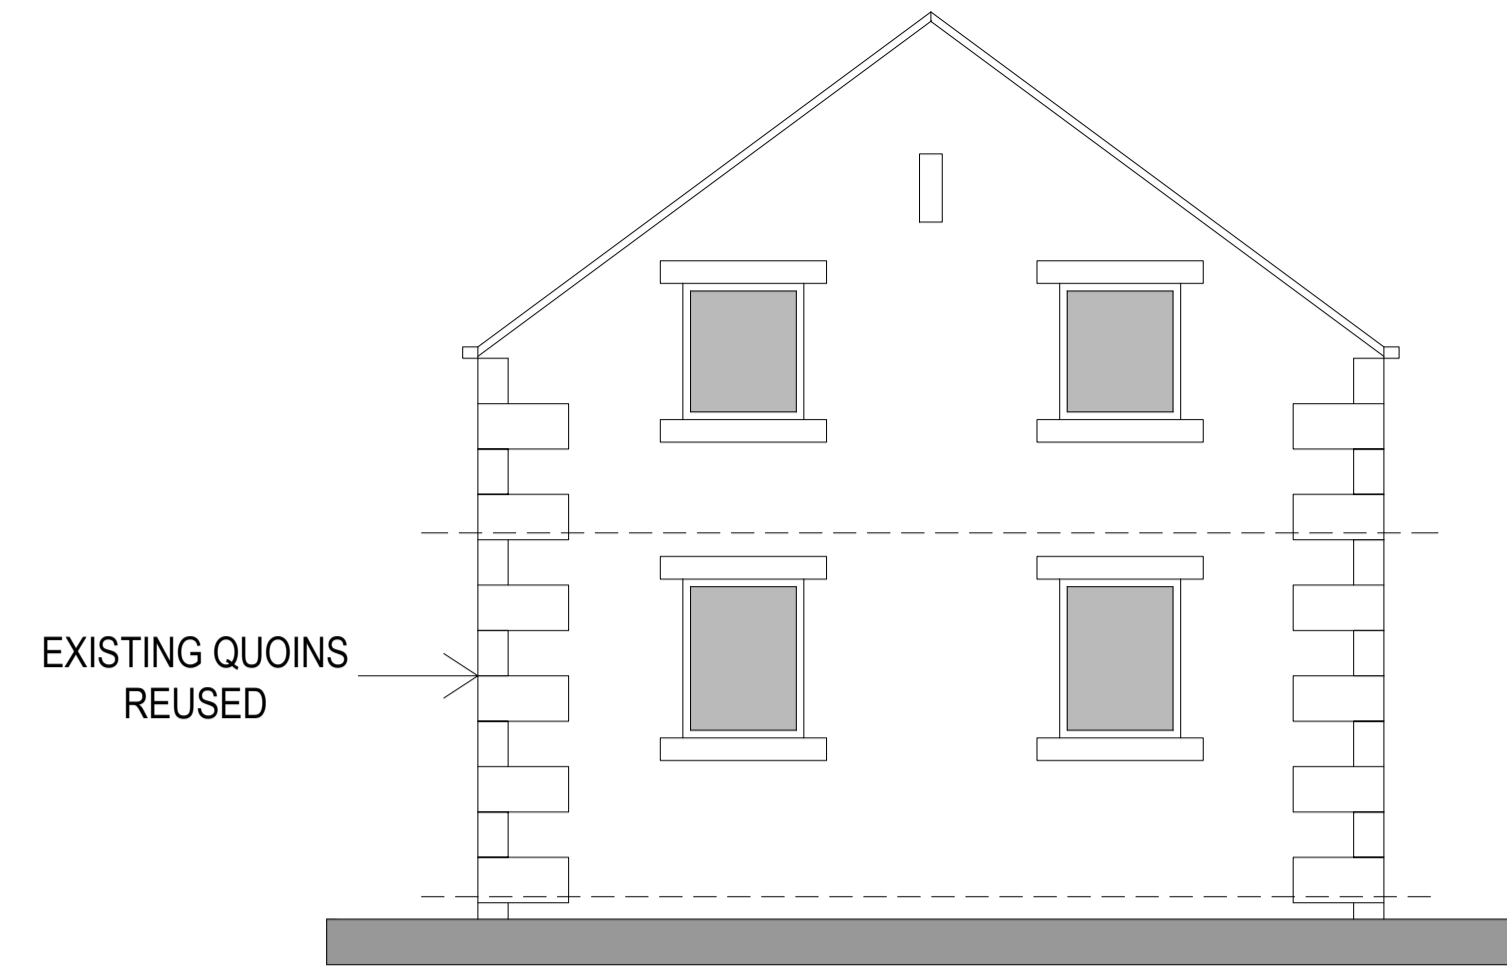


WEST ELEVATION

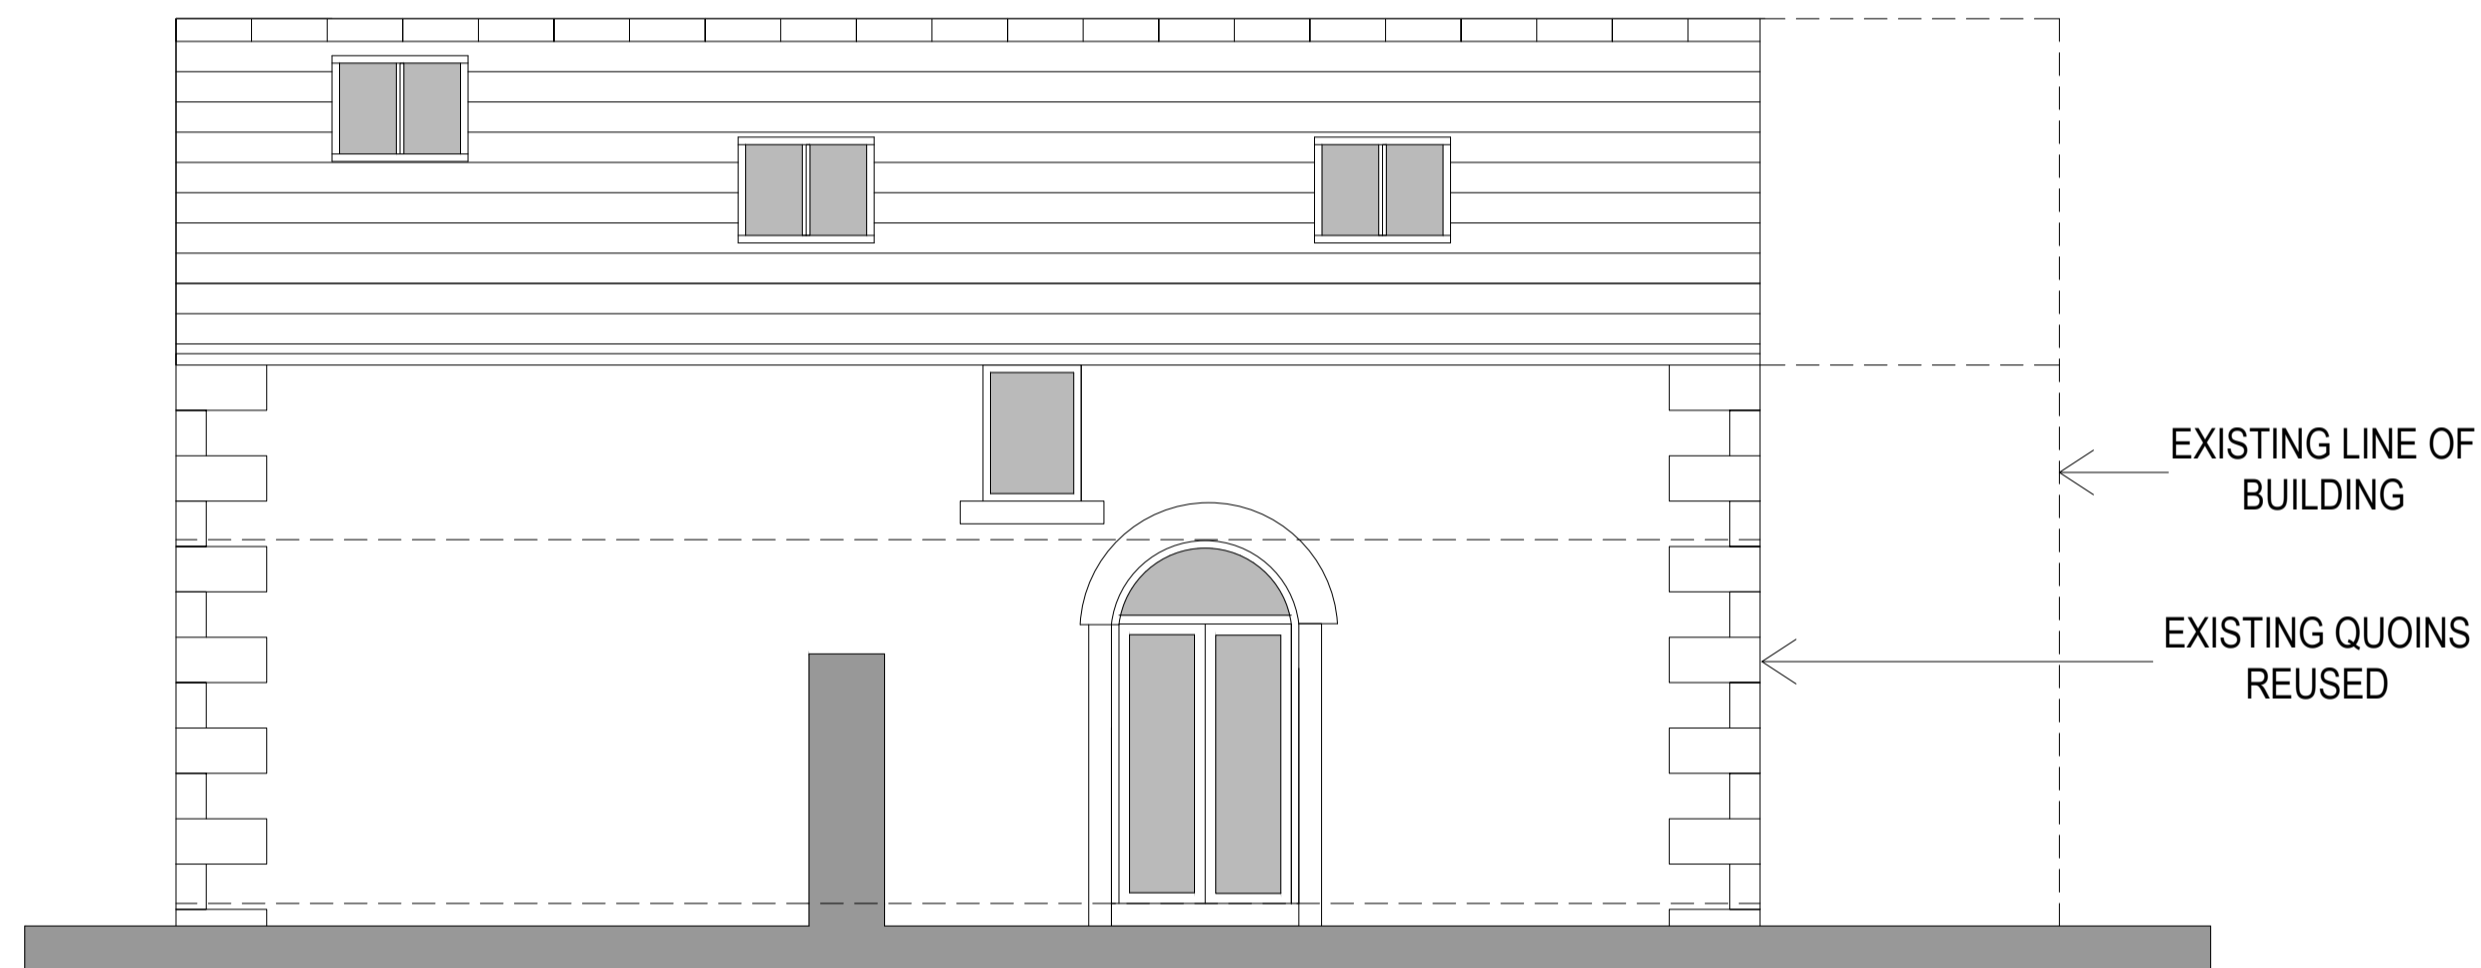


NORTH ELEVATION

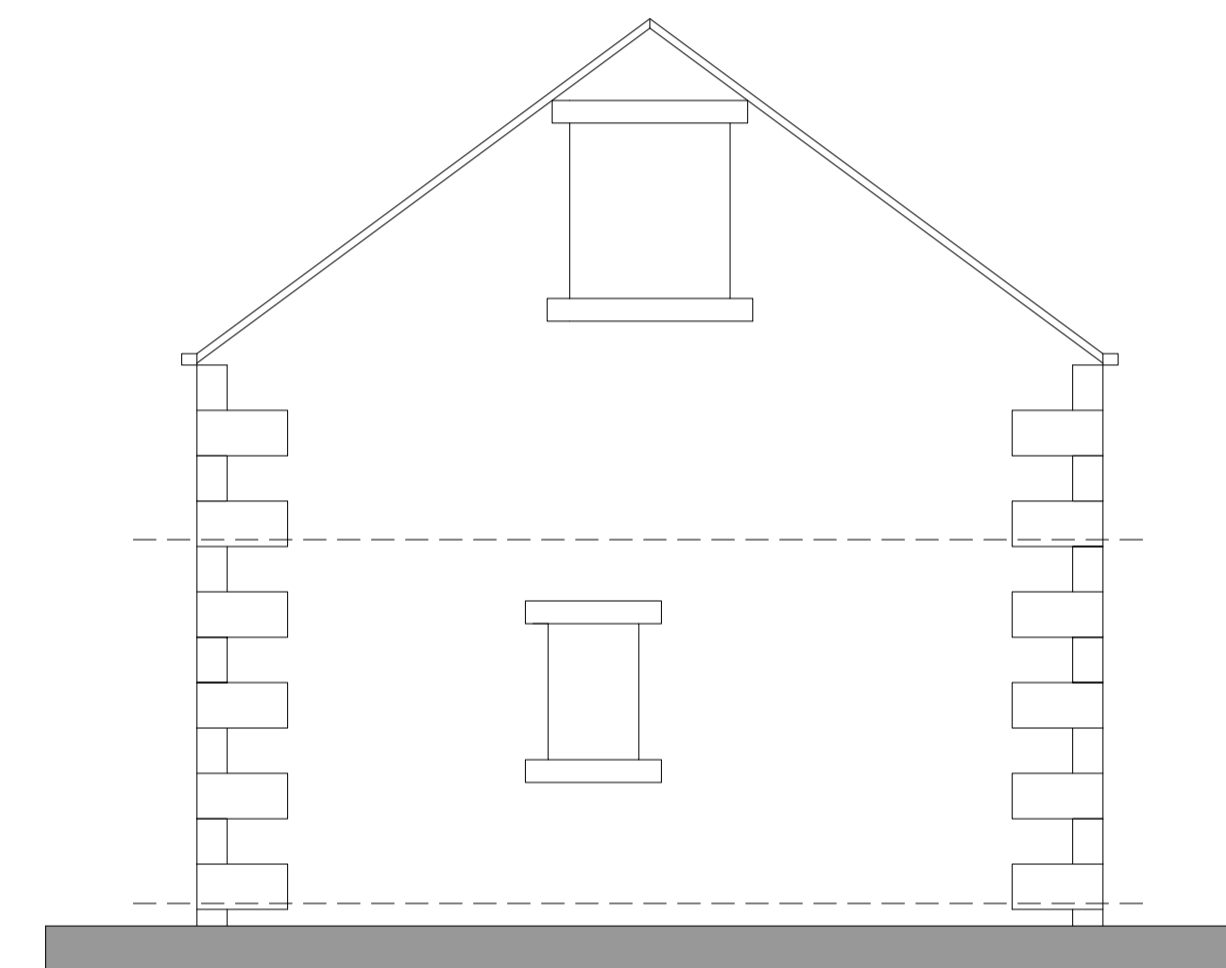


EAST ELEVATION

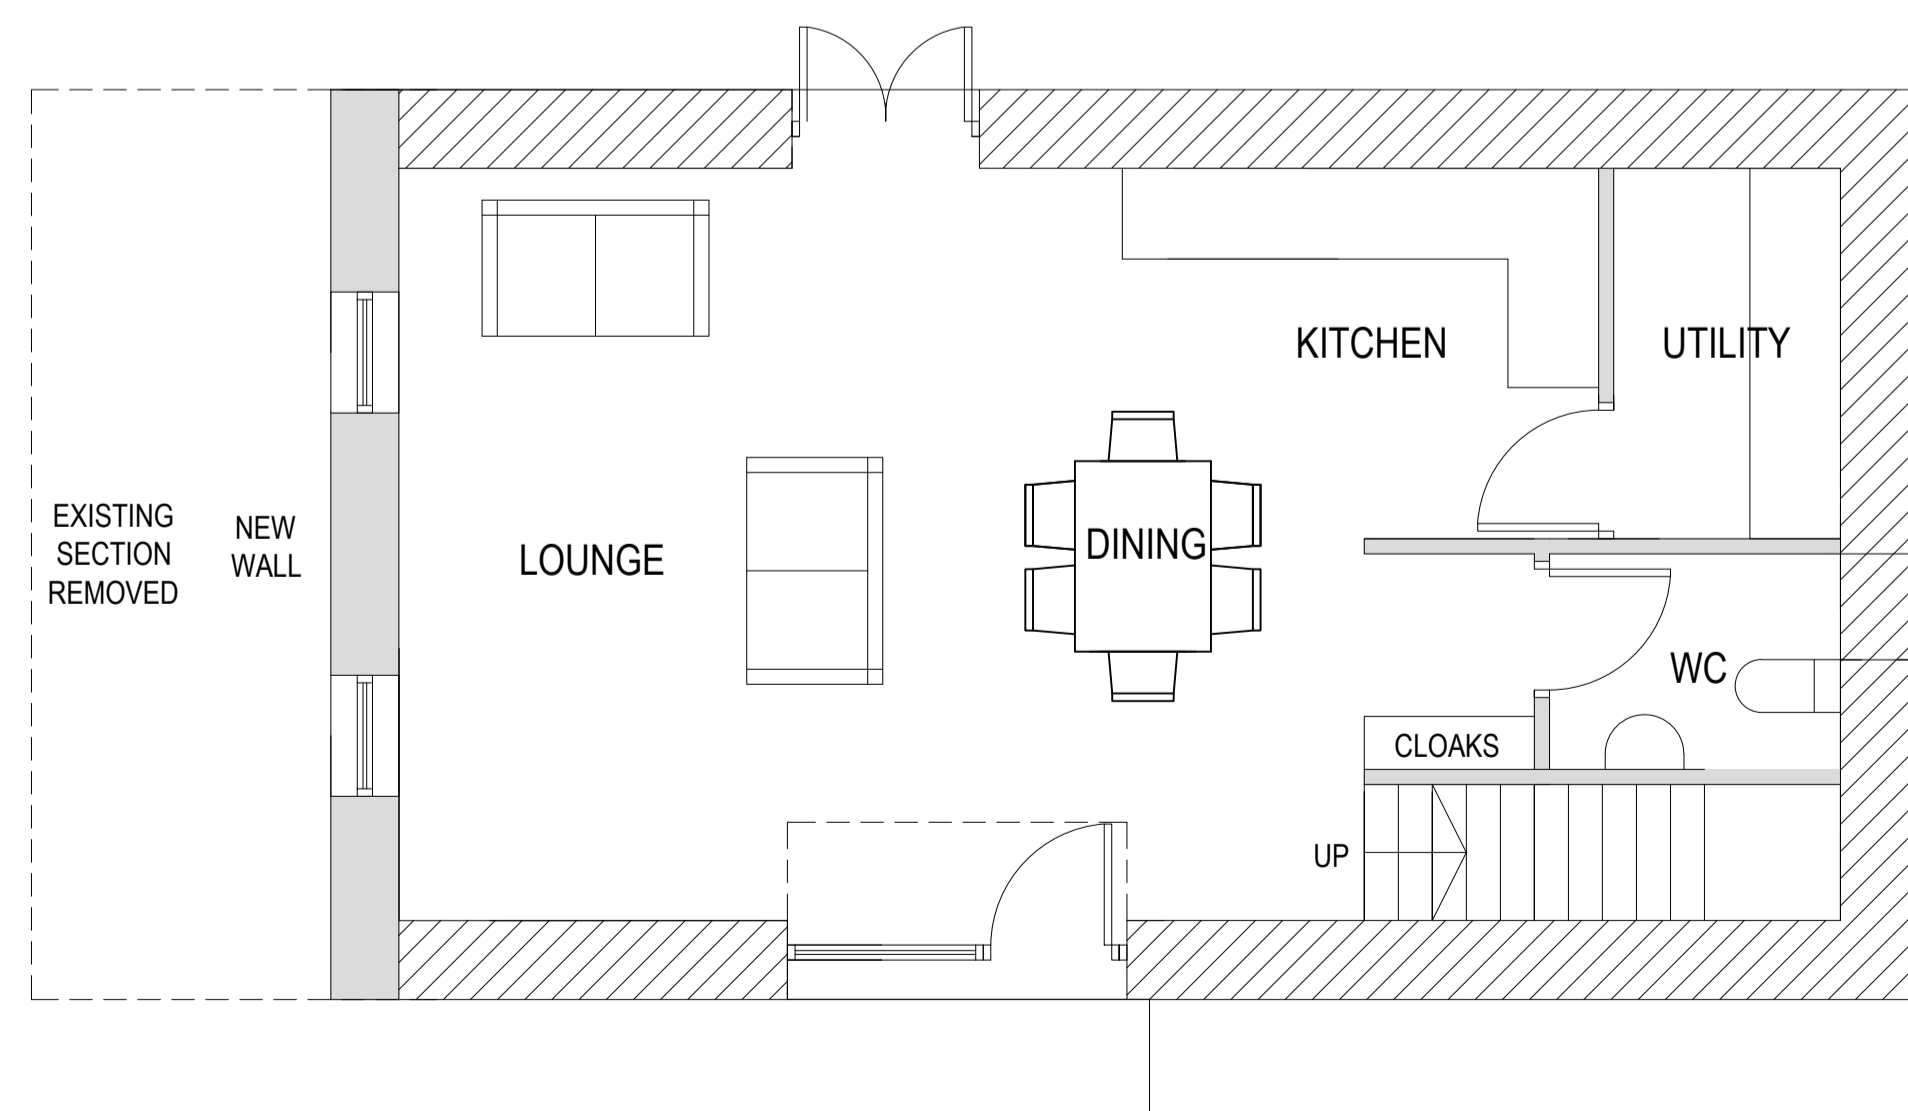

PROPOSED GROUND FLOOR PLAN

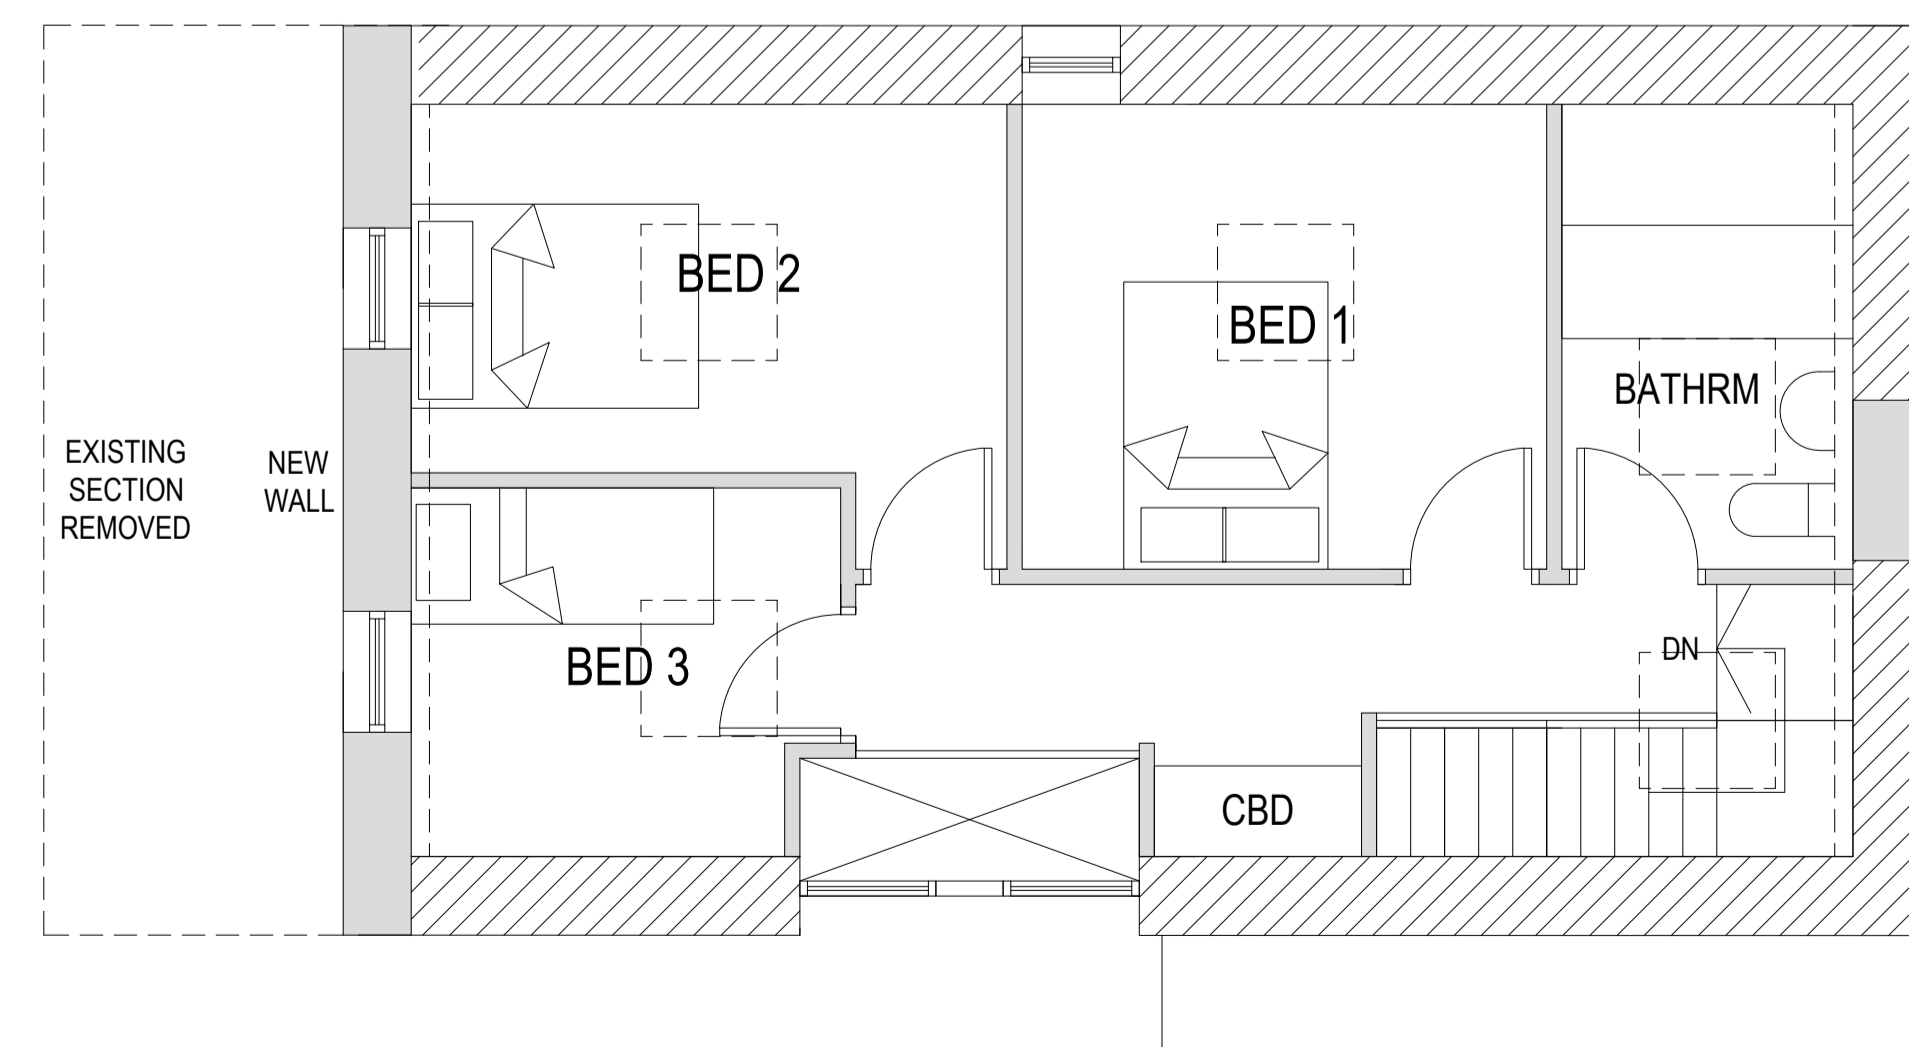

PROPOSED FIRST FLOOR PLAN

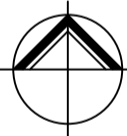

**NORTHERN
DESIGN
PARTNERSHIP**
Chartered Architects

THE CHAPEL
MILLMOOR ROAD
MELTHAM
HUDDERSFIELD HD9 5JU
TELEPHONE (01484) 856868
FAX (01484) 856969

CLIENT
MR GILLINGS

PROJECT
BARN TO THE REAR OF
MIDWAY HOUSE
51 & 53 HUDDERSFIELD ROAD
MELTHAM, HOLMFIRTH, HD9 4AF

DRAWING TITLE
PROPOSED BARN CONVERSION
PLANS AND ELEVATIONS

Rev.	Notes	Date	Drawn

SCALE 1:50 AT A1 02/21 M.G

PROJECT No.	DRAWING No.	Rev.
2015	10	-