




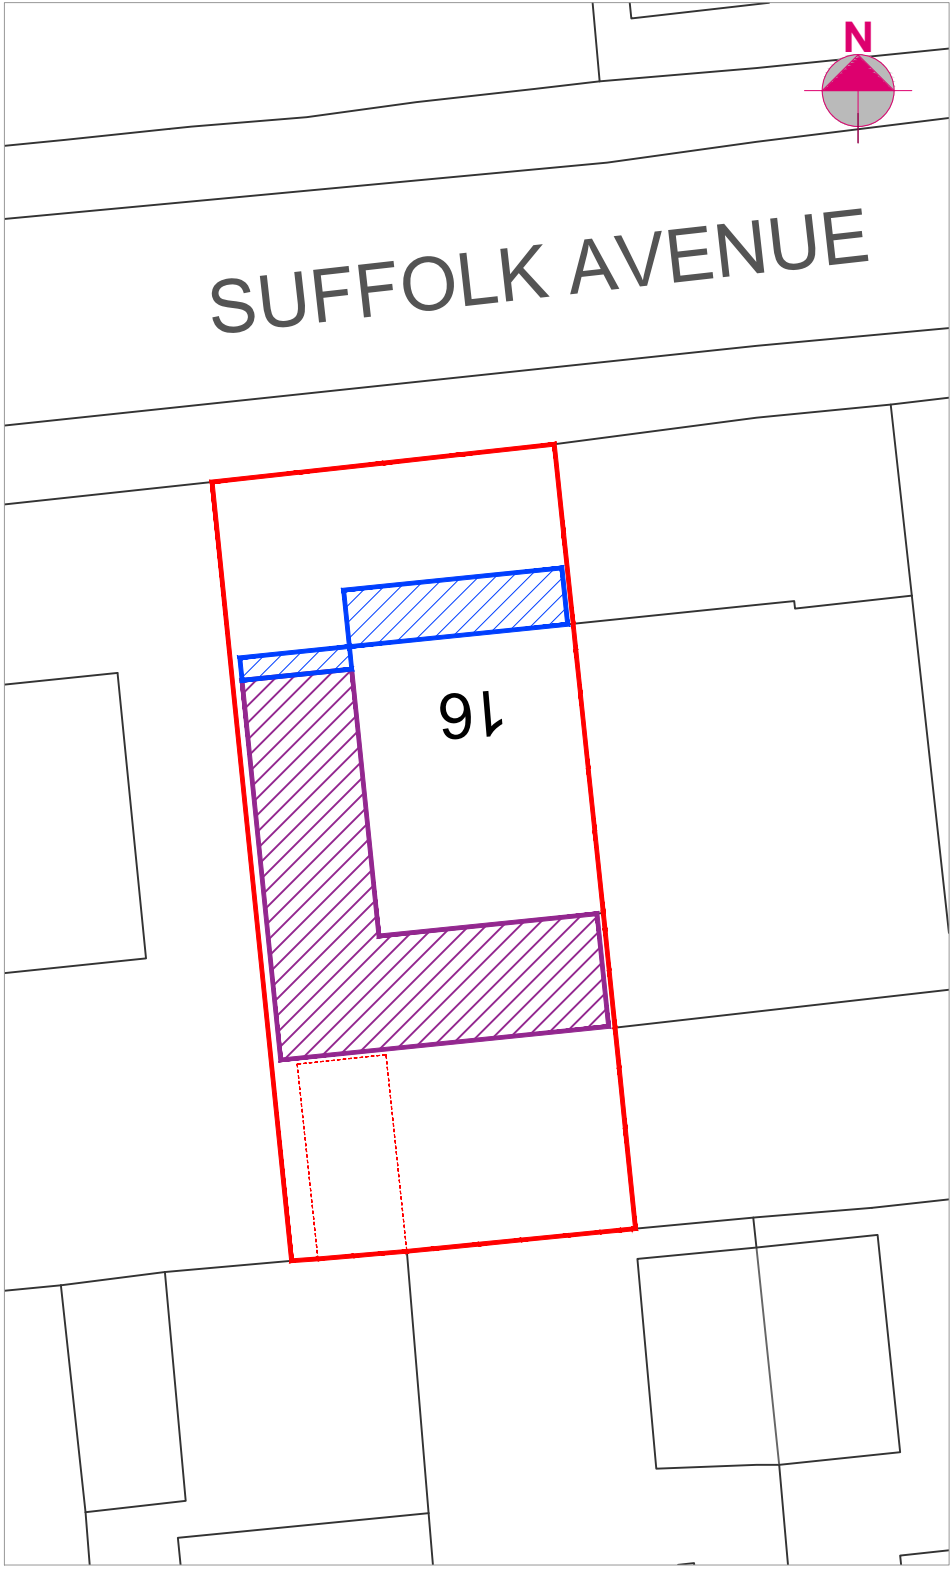

PROPOSED SITE PLAN
(1:200@A1)

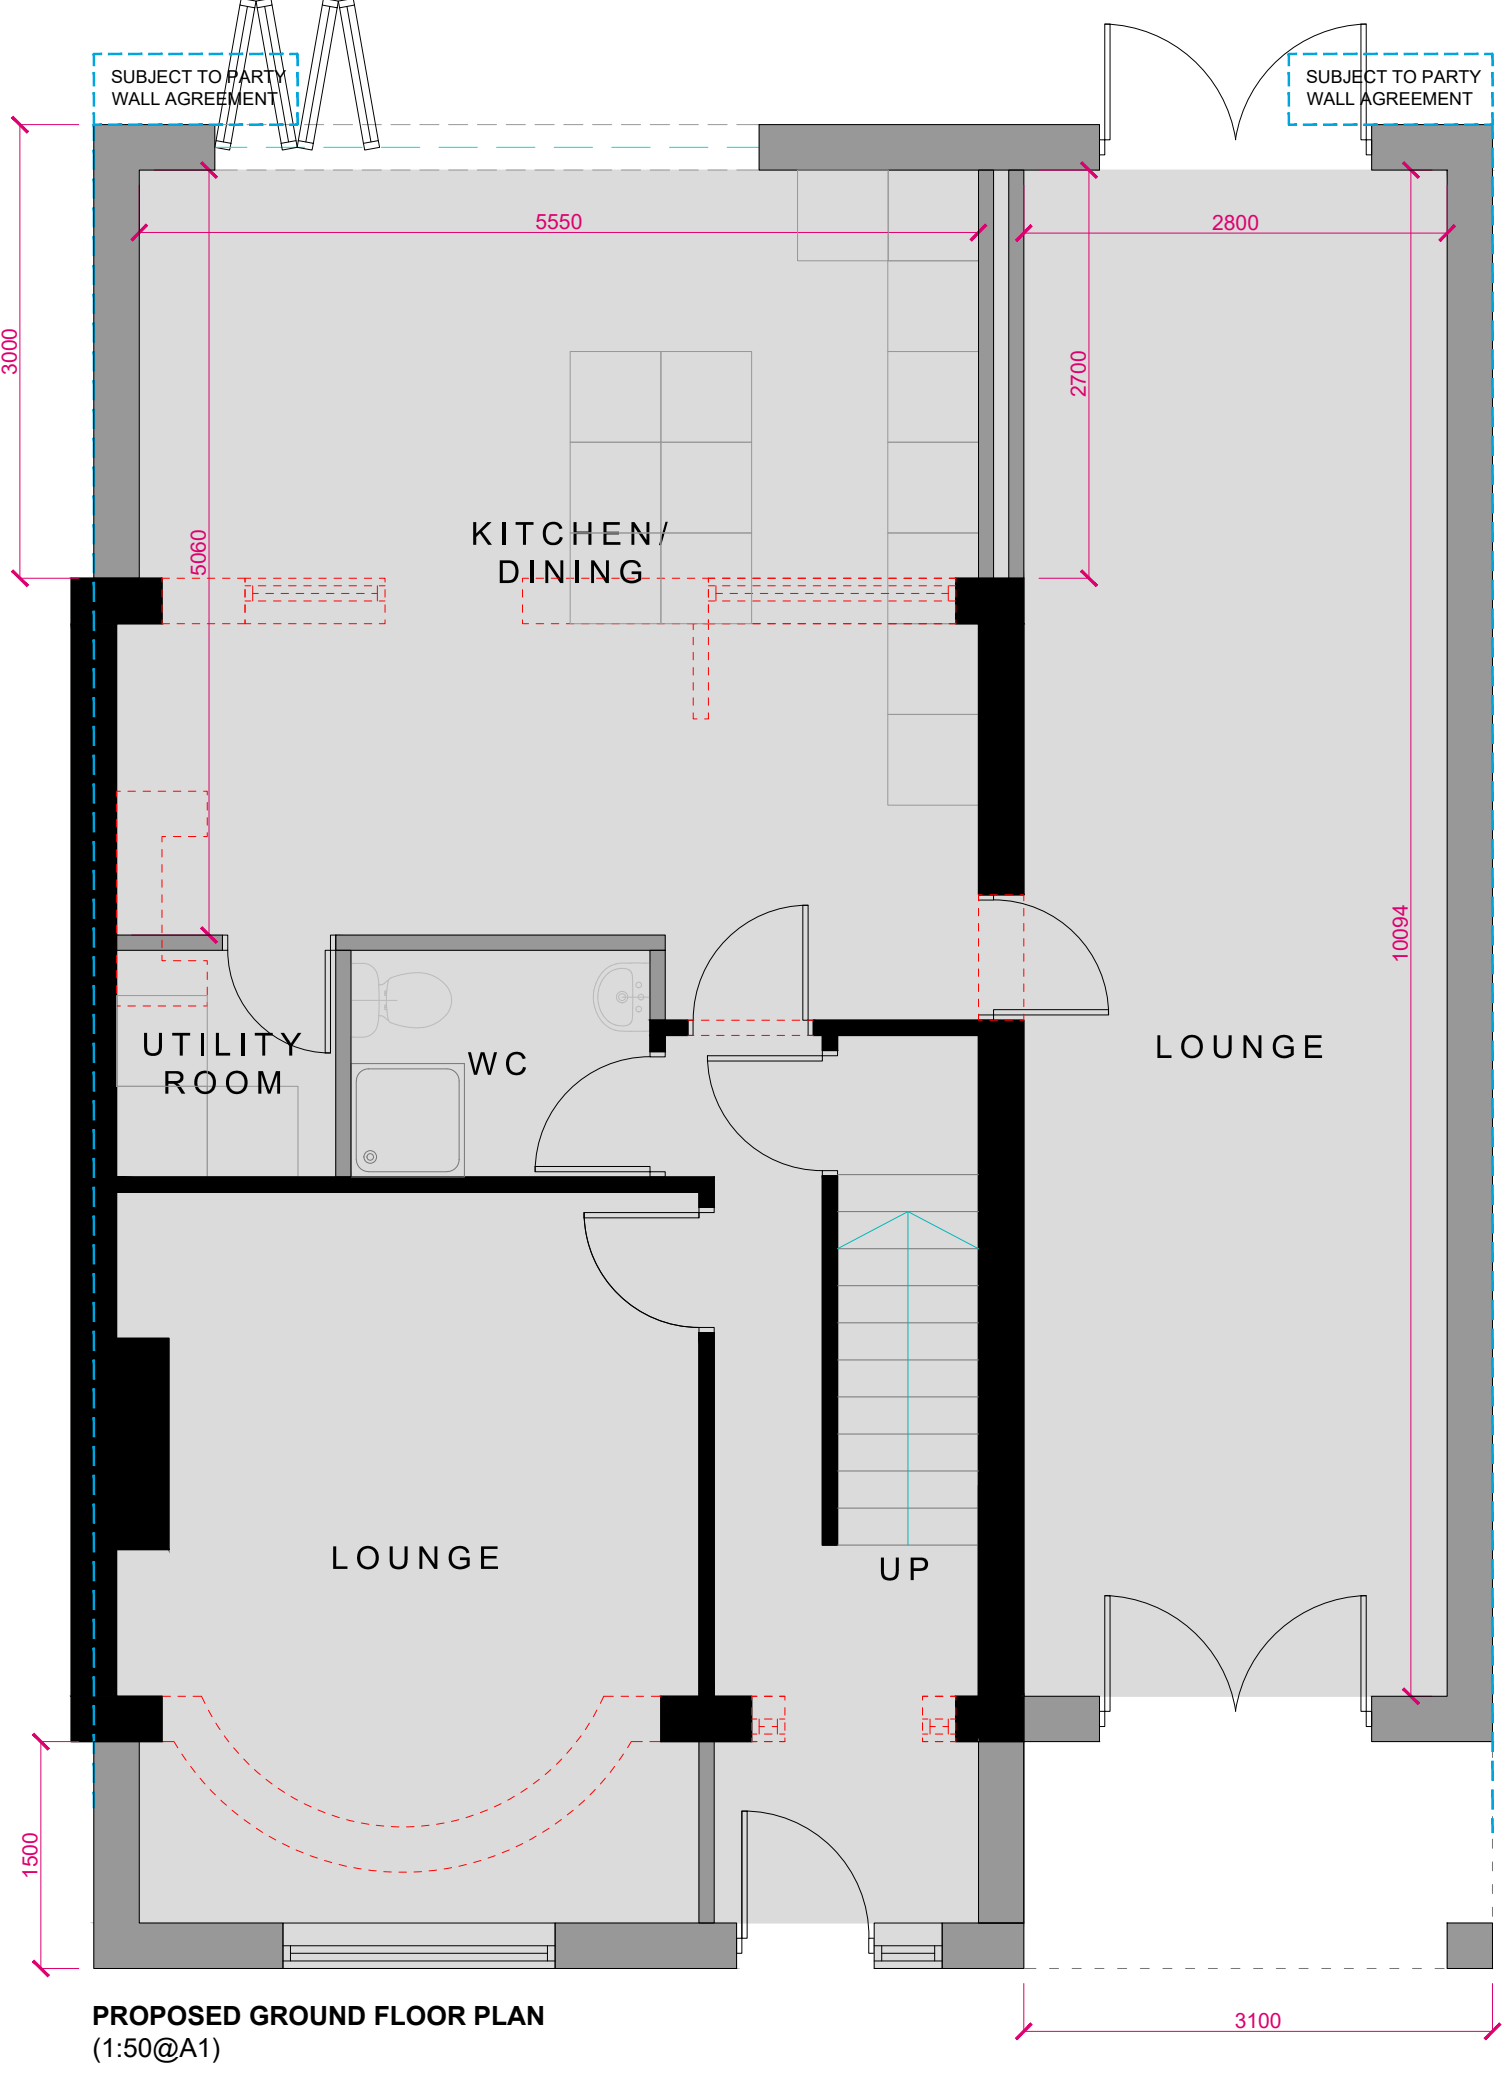

PROPOSED GROUND FLOOR PLAN
(1:50@A1)

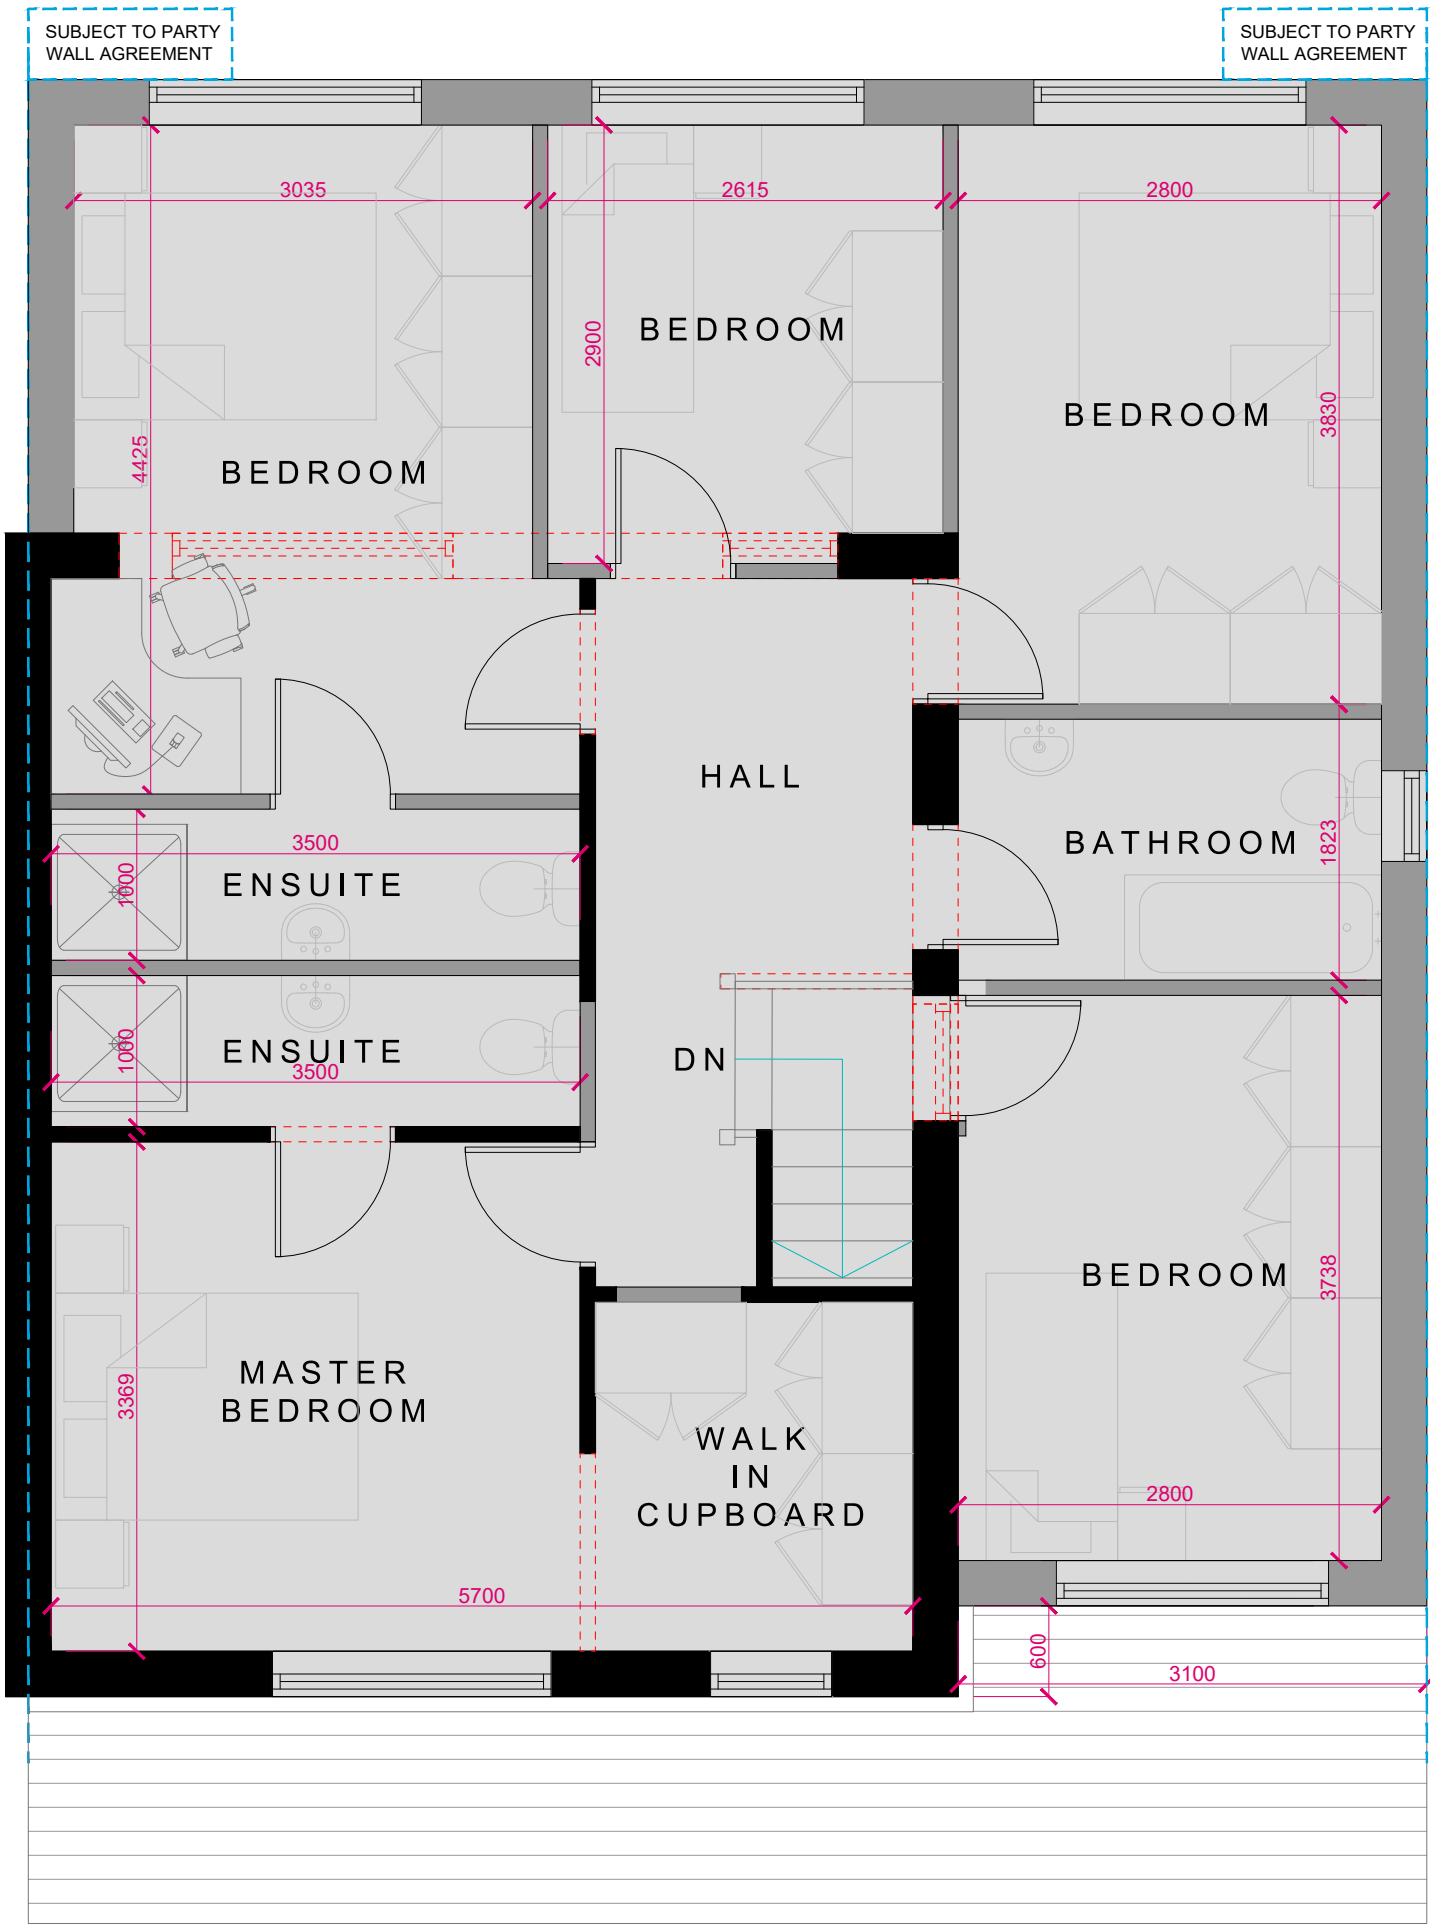


PROPOSED FIRST FLOOR PLAN
(1:50@A1)


PROPOSED FRONT ELEVATION
SCALE 1:100 @ A3




PROPOSED SIDE ELEVATION
SCALE 1:100 @ A3

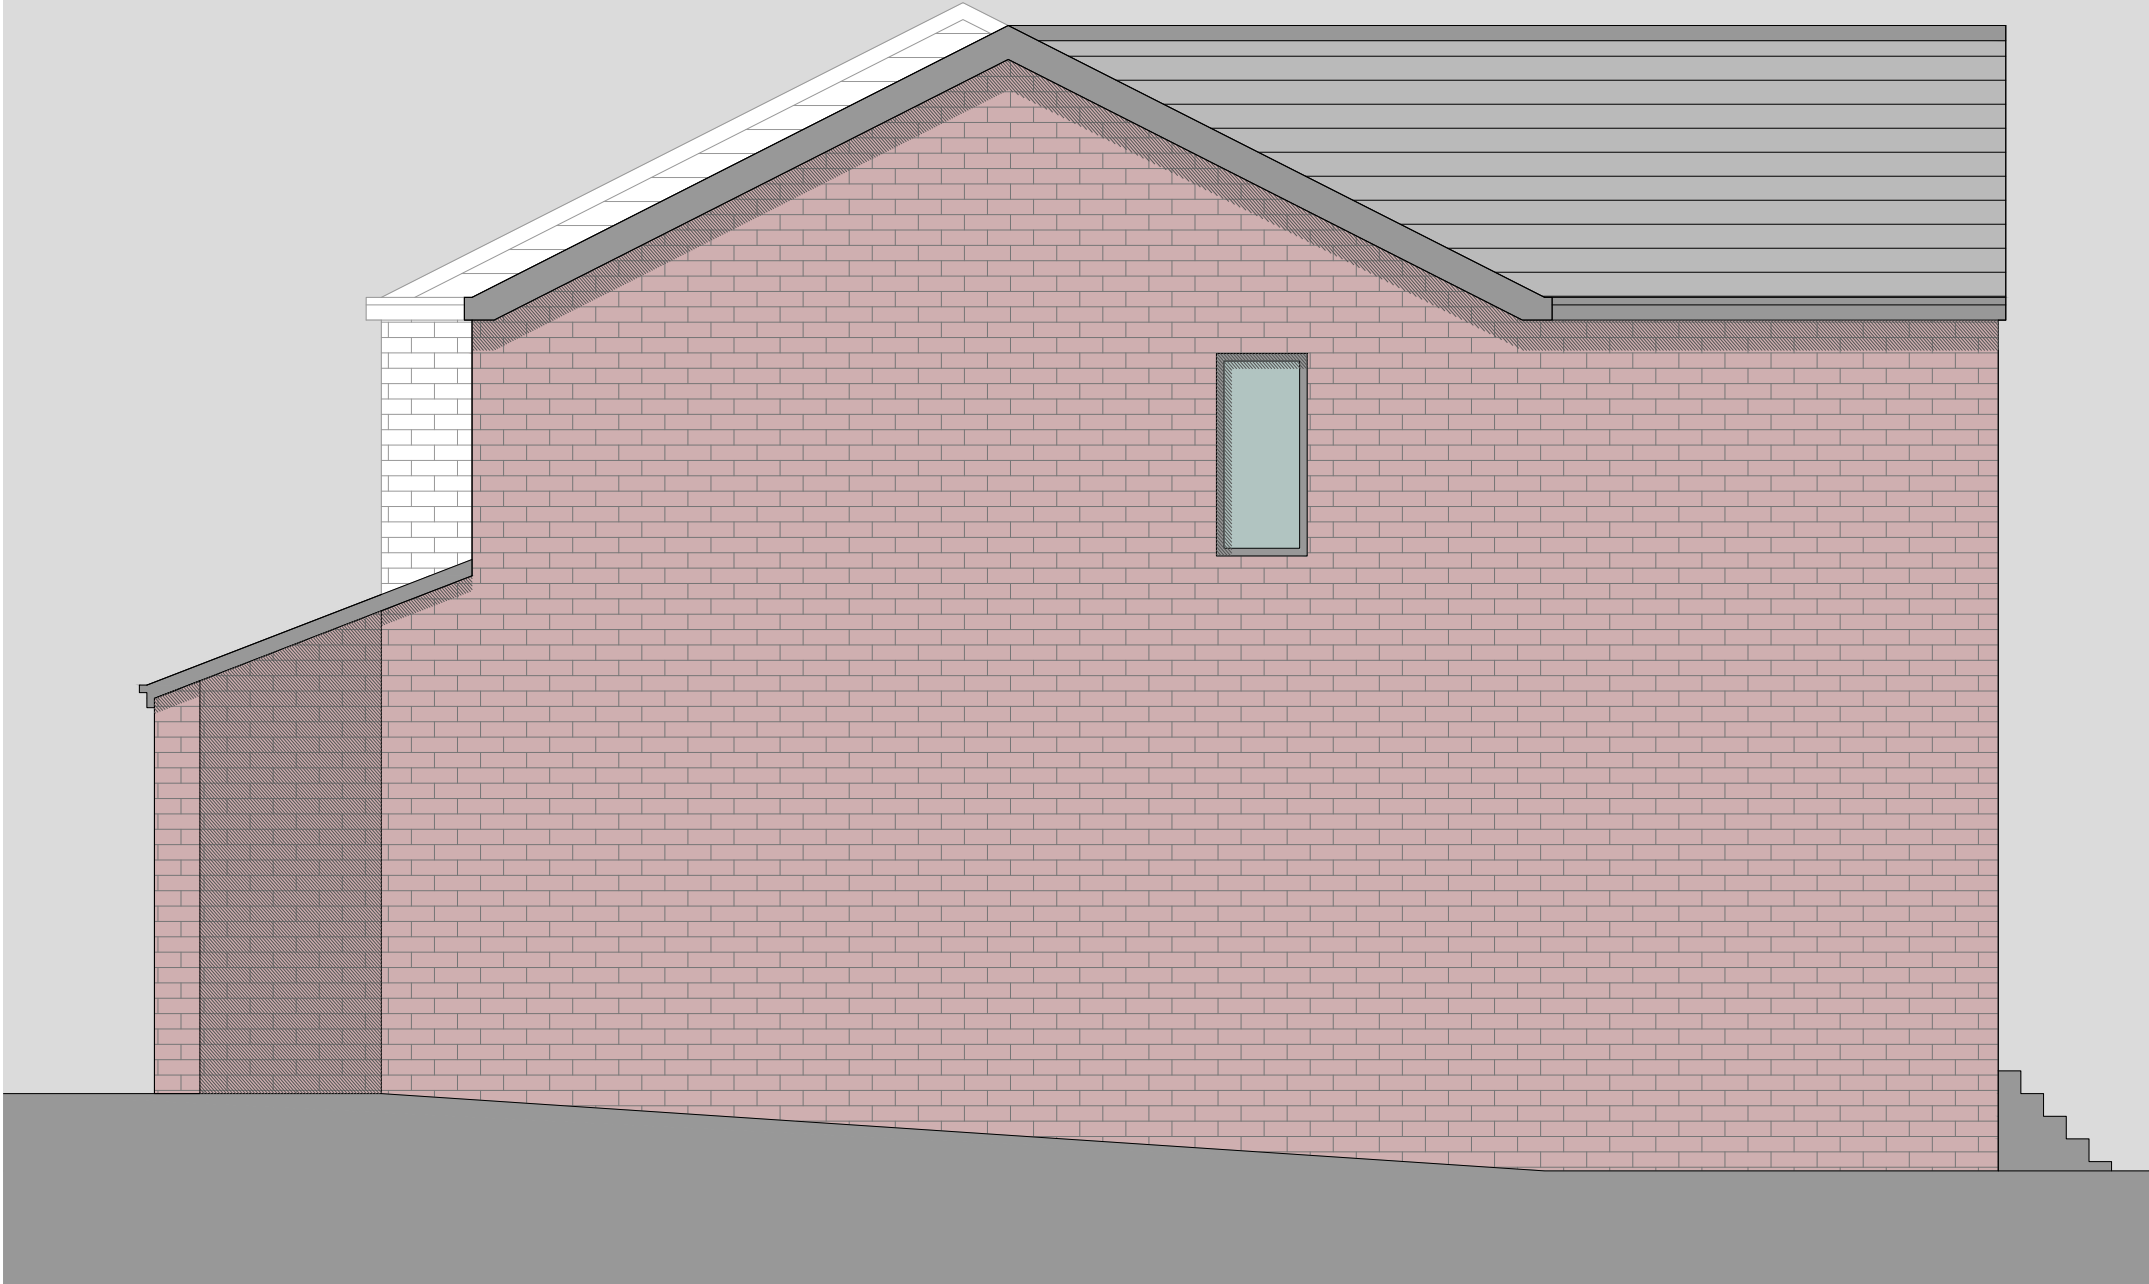

PROPOSED REAR ELEVATION
SCALE 1:100 @ A3

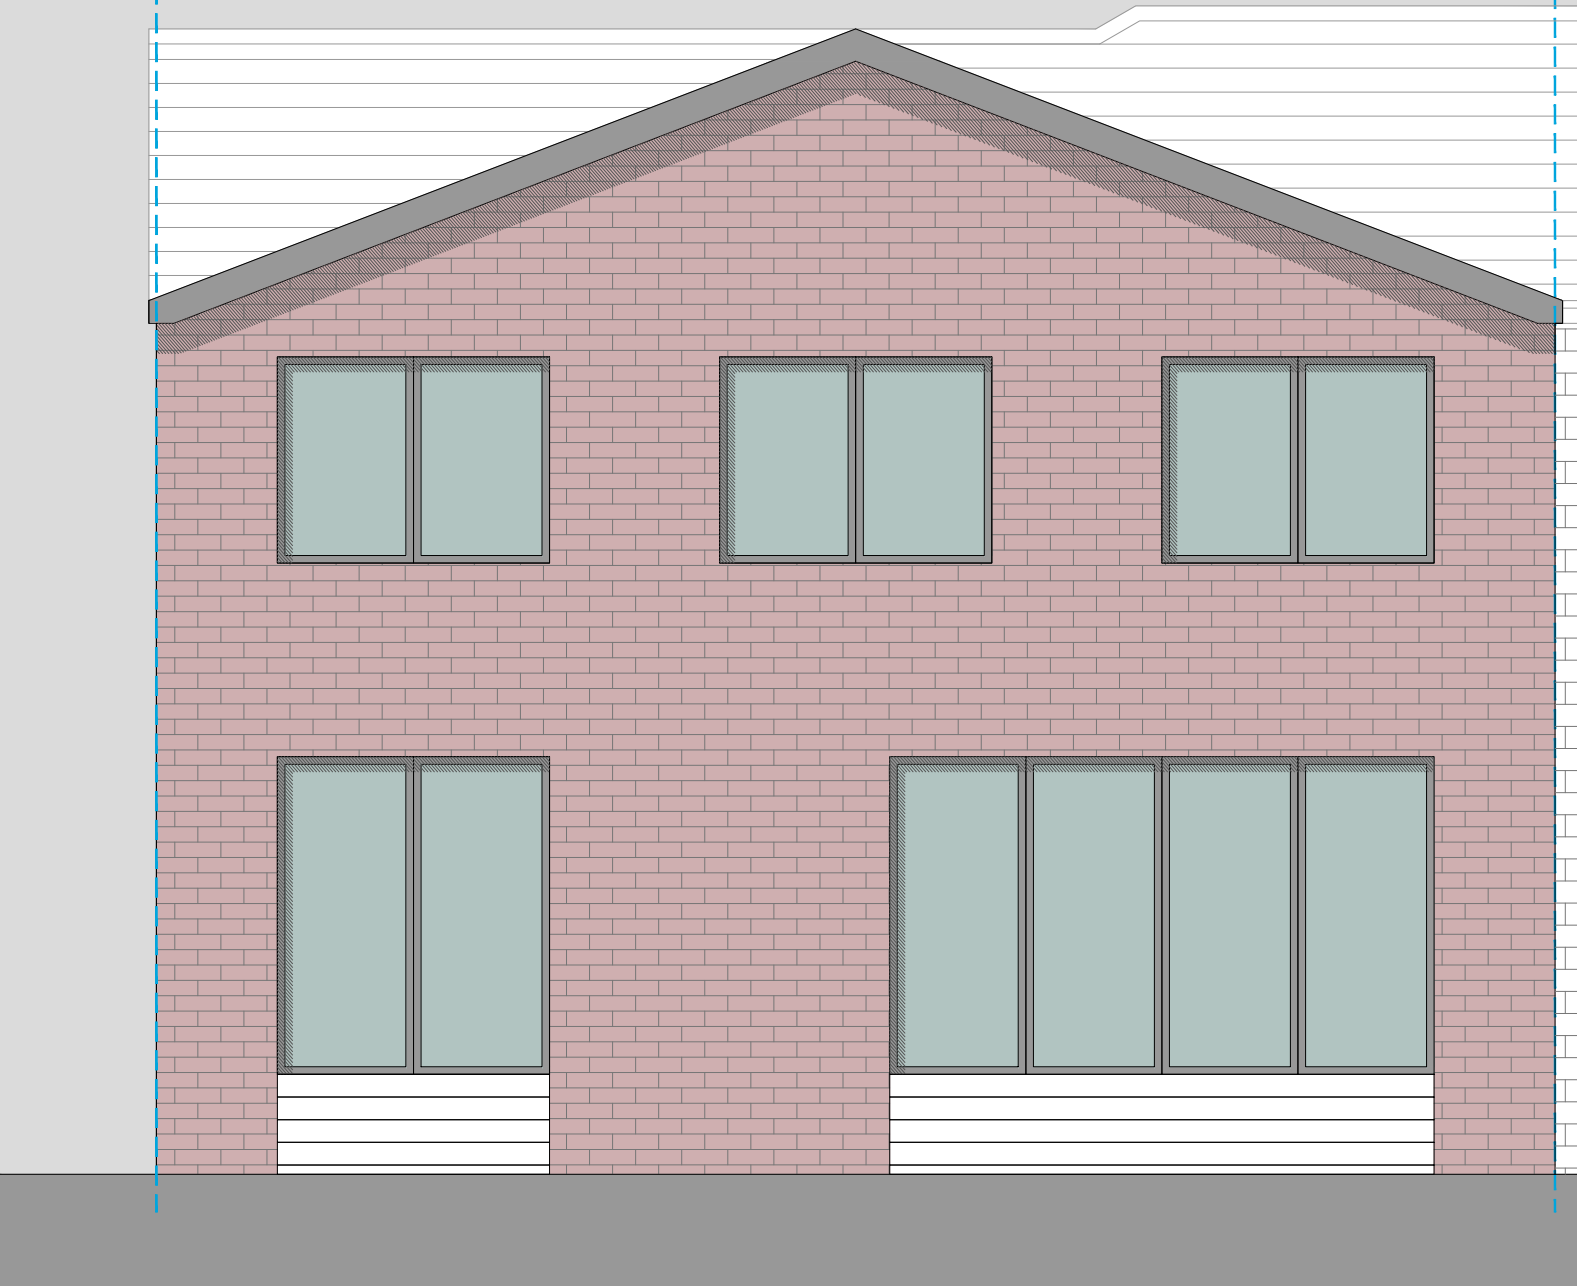

PROPOSED OTHER SIDE ELEVATION
SCALE 1:100 @ A3

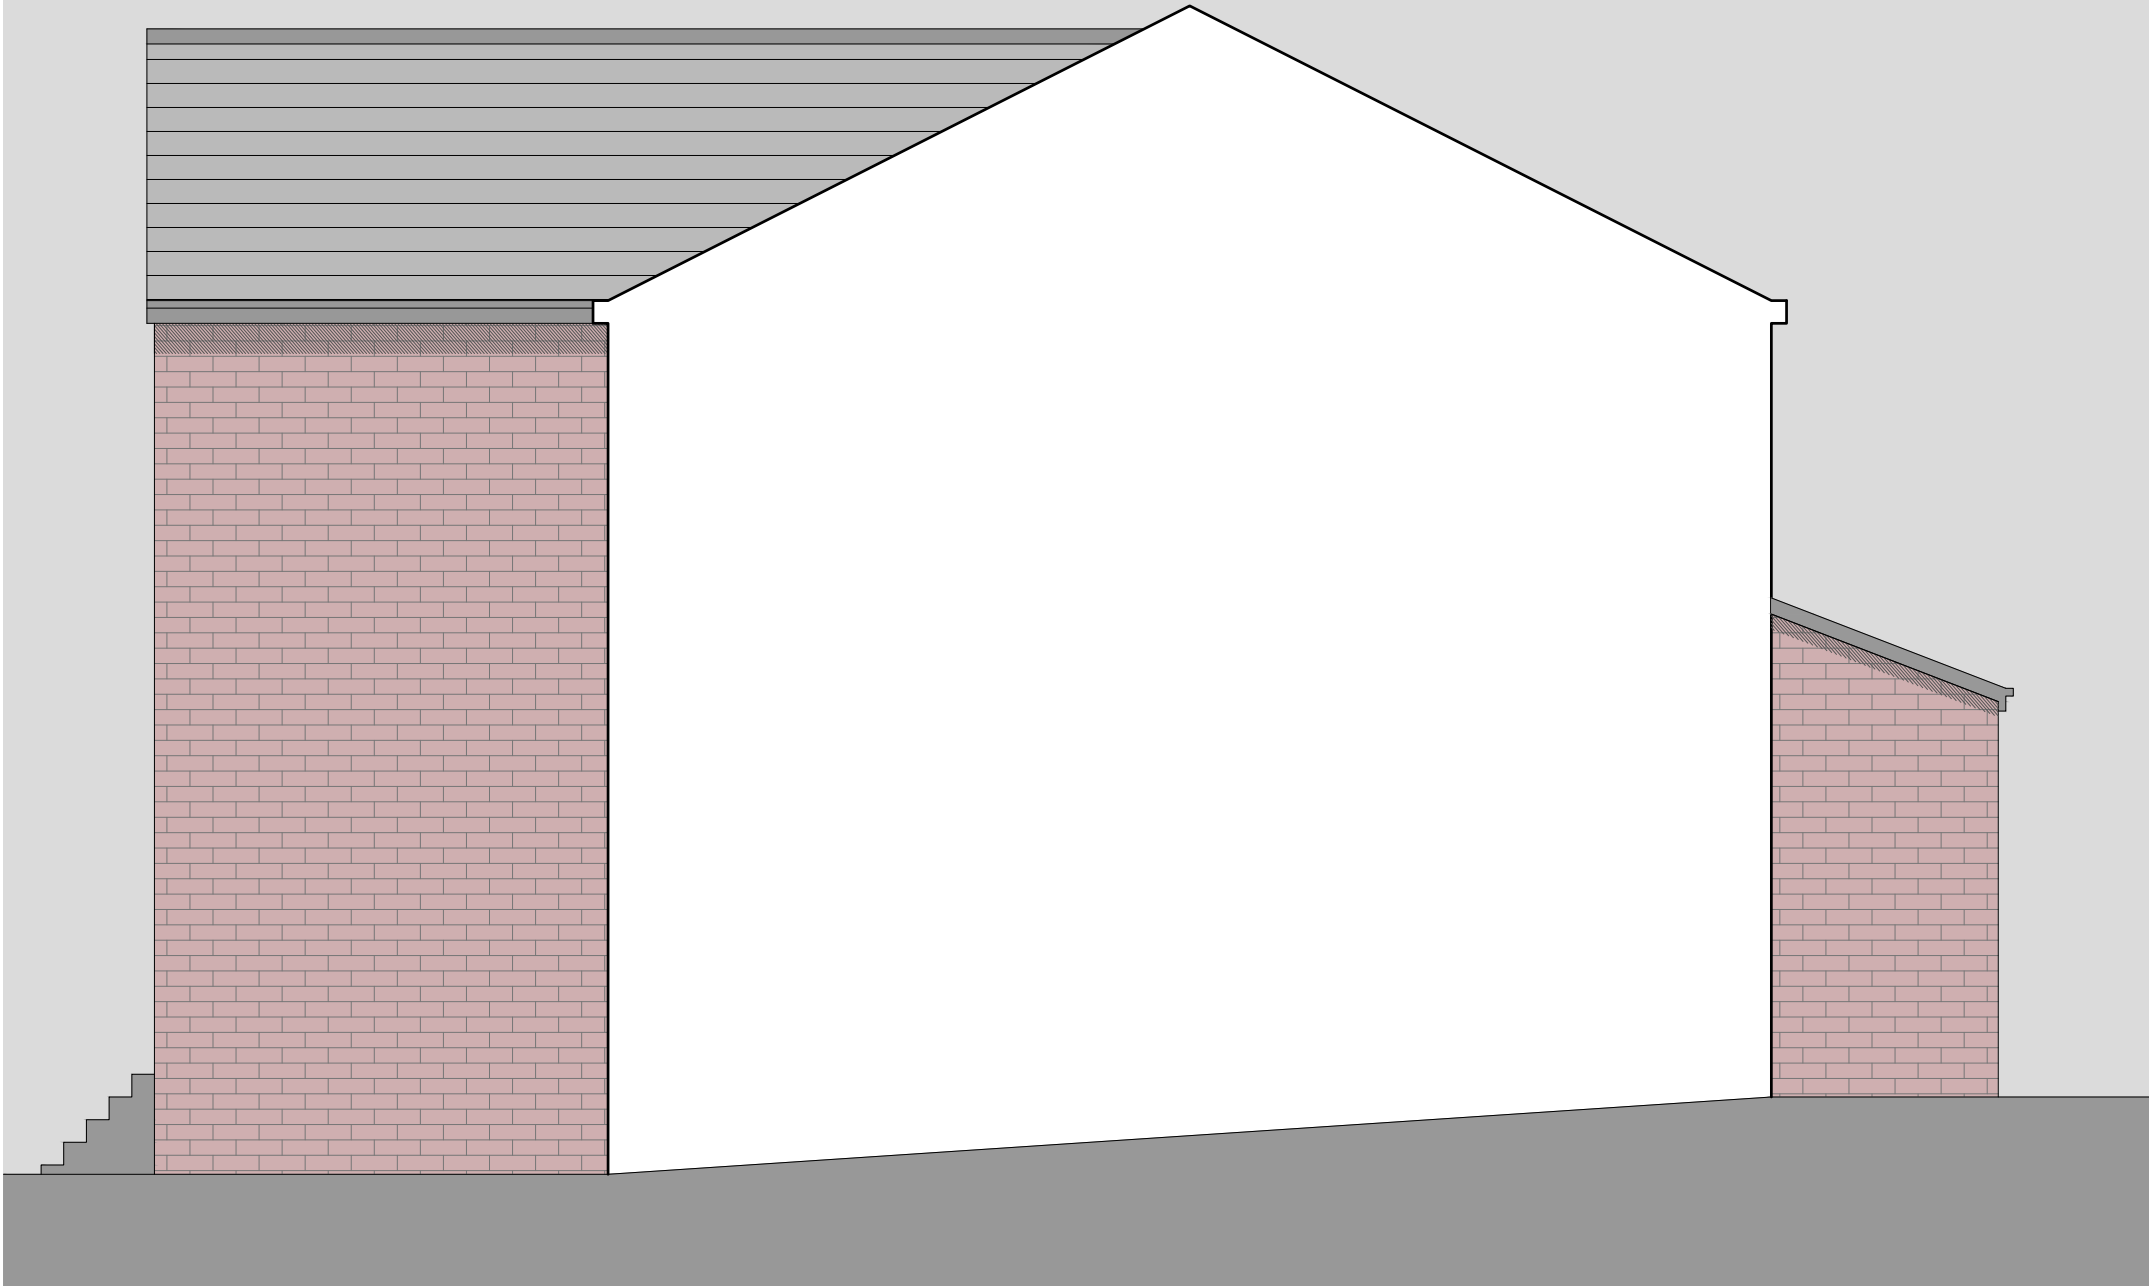

Use figured dimensions only. DO NOT SCALE. All dimensions are in millimetres unless noted otherwise. All levels are in metres above Ordnance Datum unless noted otherwise. This drawing must be read in conjunction with all other relevant drawings and specifications from the Architect and other consultants. © KUFIC 2021

NOTES:

PROJECT:
16 SUFFOLK AVENUE
STANCLIFFE, BATLEY WF17 7AN

DESCRIPTION:
EXTENSIONS TO EXISTING
DWELLING

TITLE:
GROUPED PROPOSED

DRAWN BY: HED DATE:
08/07/21

DRAWING REF: 21190-D03-A REV:

KUFIC CHARTERED
ARCHITECTS
SUITE 24 BATLEY BUSINESS PARK,
TECHNOLOGY DRIVE, BATLEY WF17 7ER
0161 560 8888 INFO@KUFIC.CO.UK
WWW.KUFIC.CO.UK