



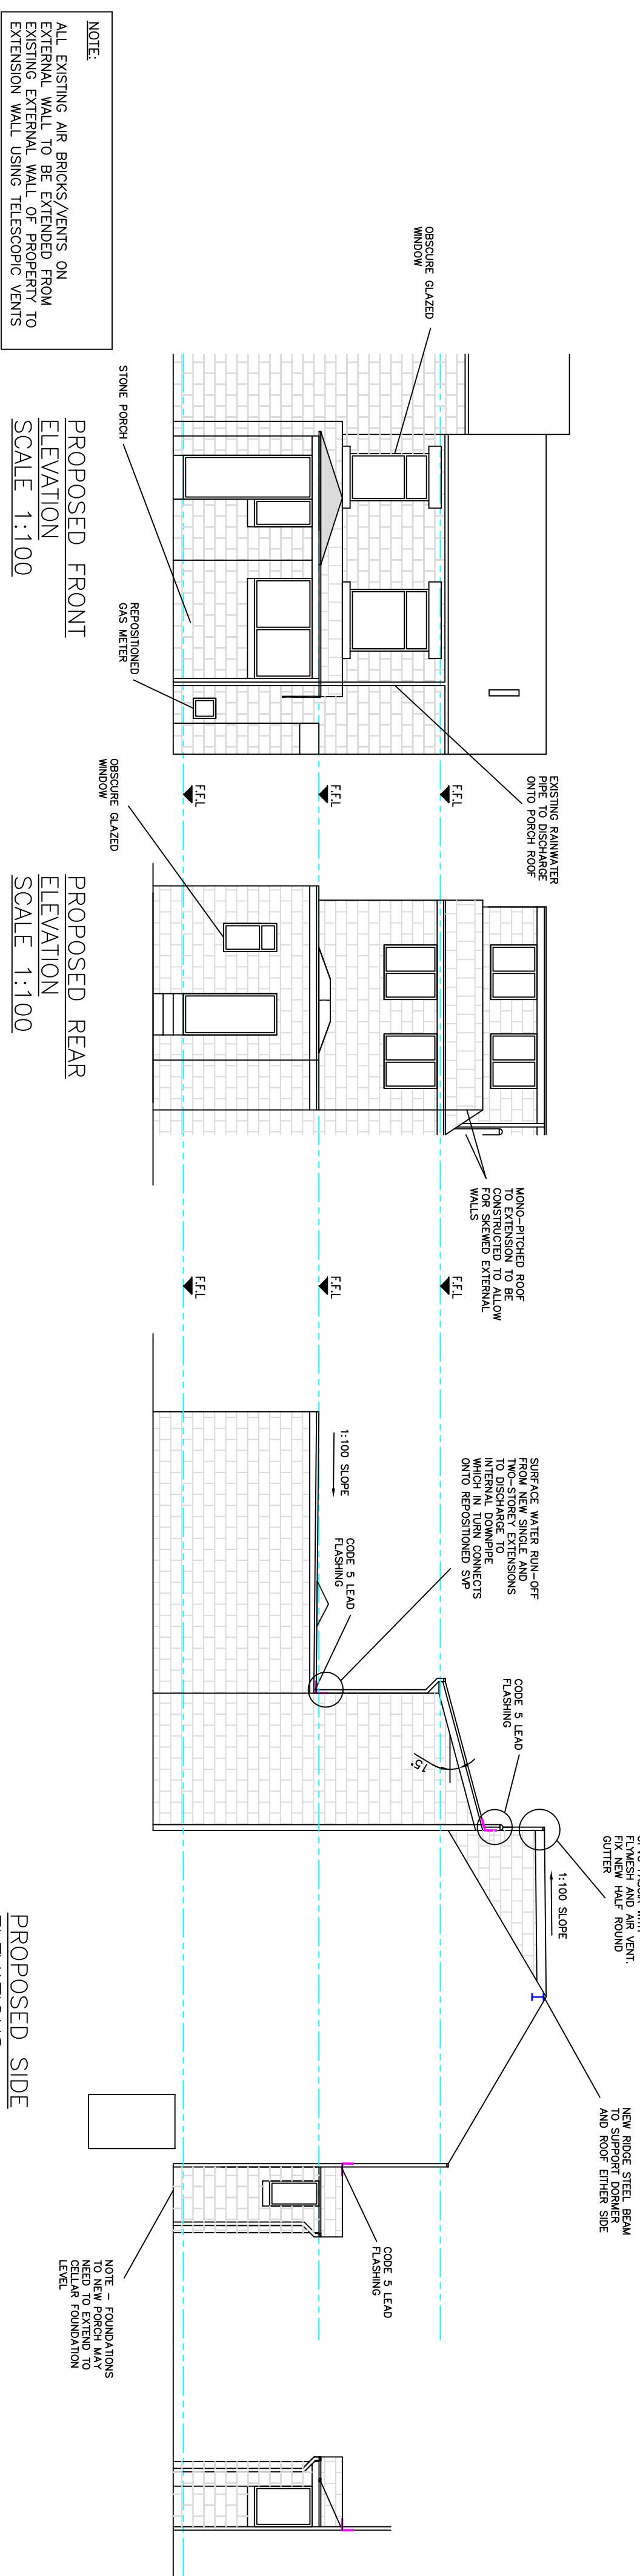


PROPOSED FRONT
ELEVATION
SCALE 1:100

PROPOSED REAR
ELEVATION
SCALE 1:100


PROPOSED SIDE
ELEVATIONS
SCALE 1:100

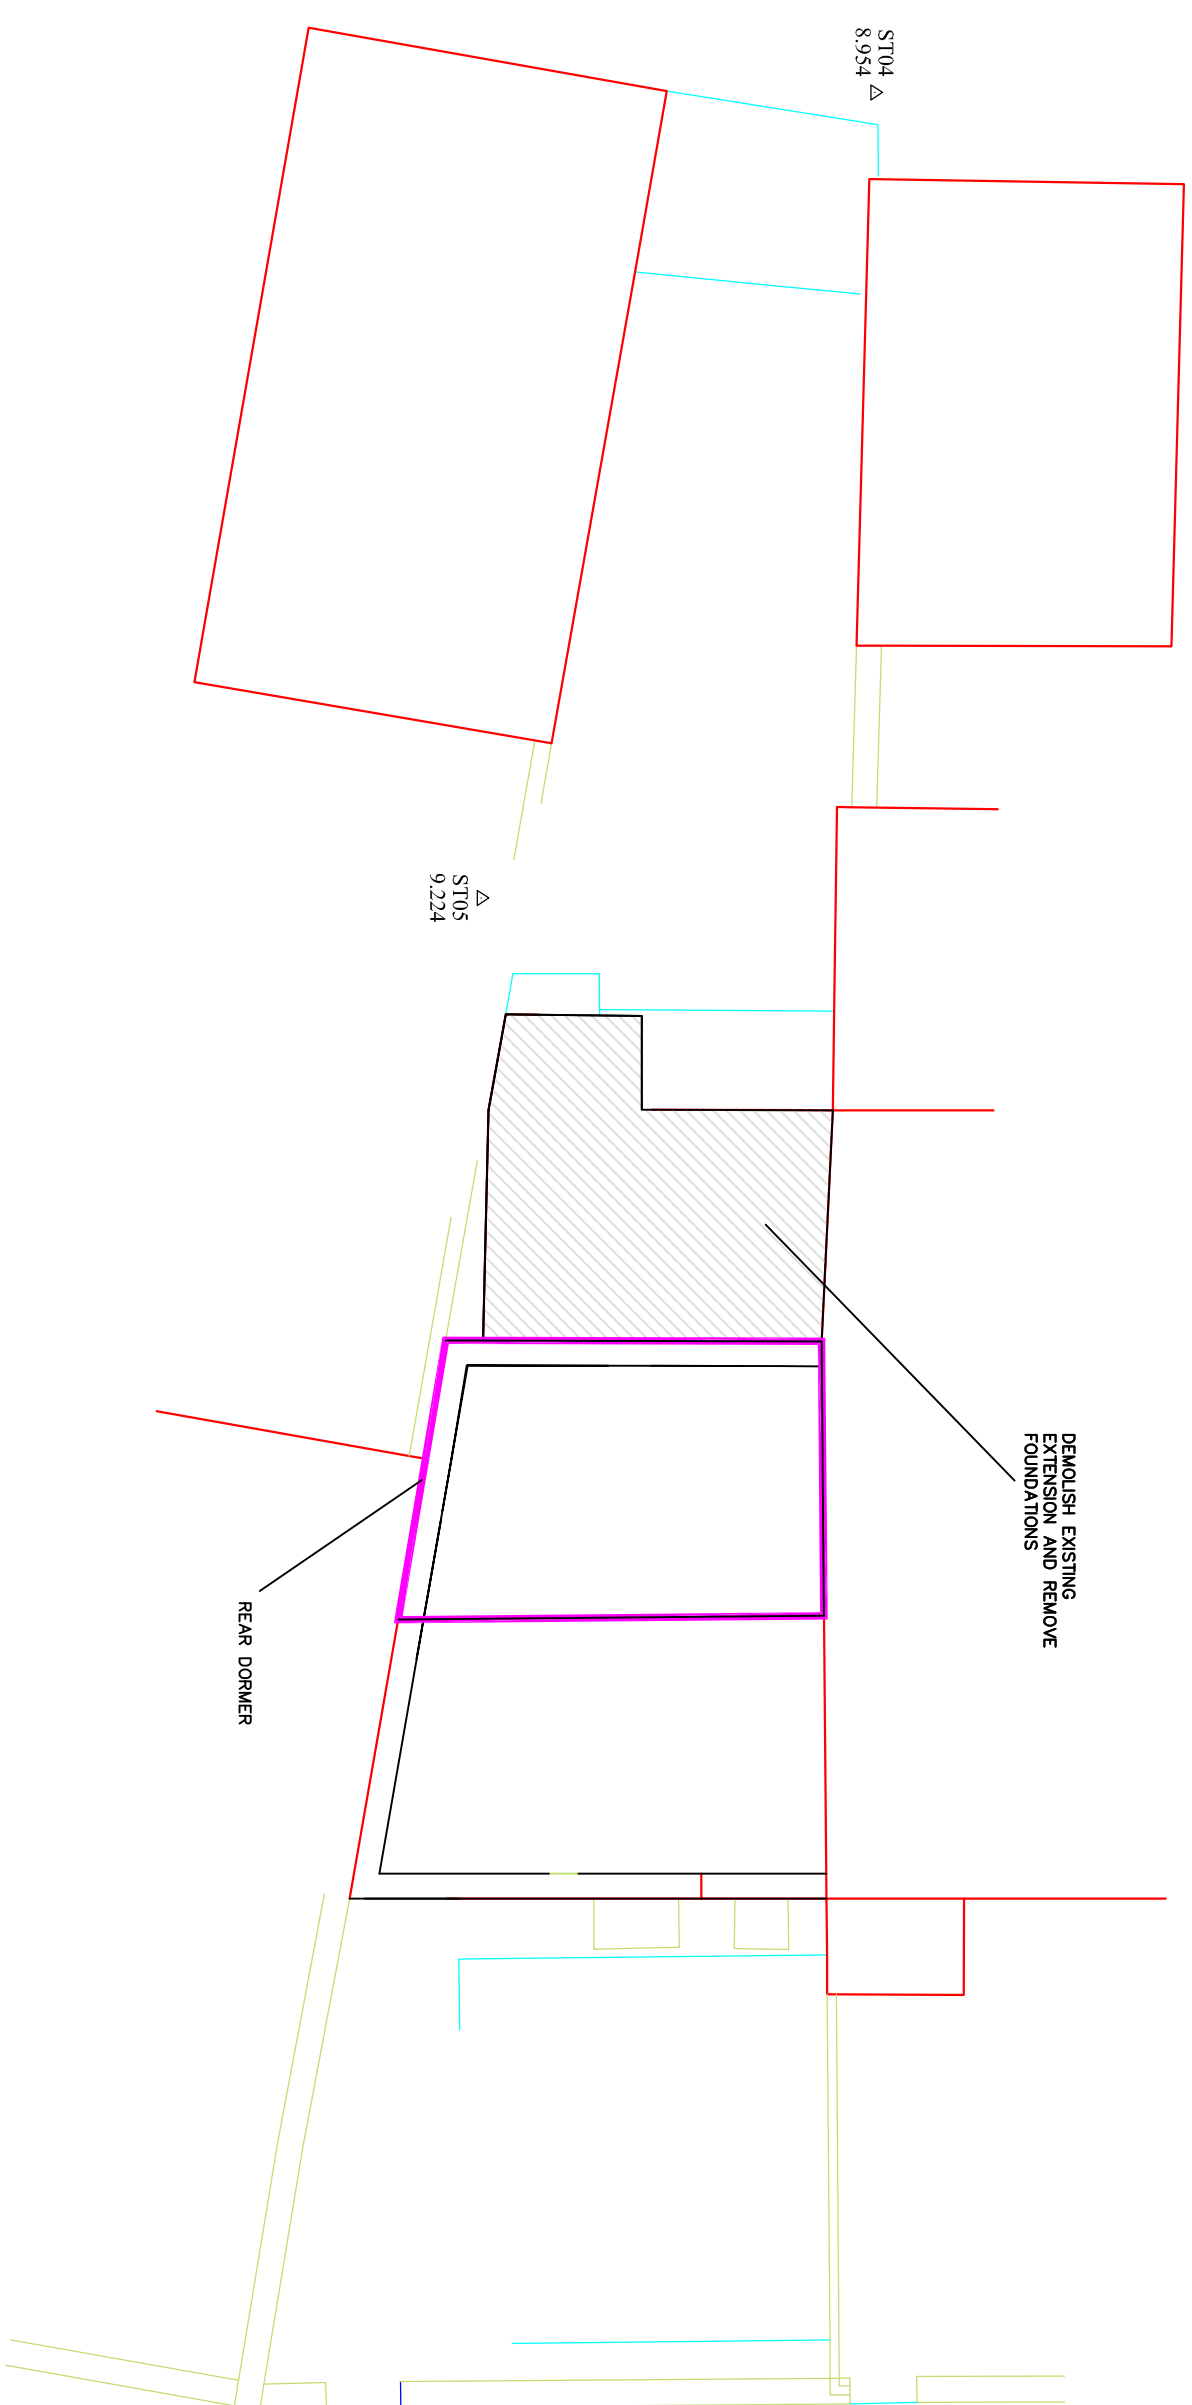


PROPOSED DEMOLITION
AND DORMER PLAN
SCALE 1:100

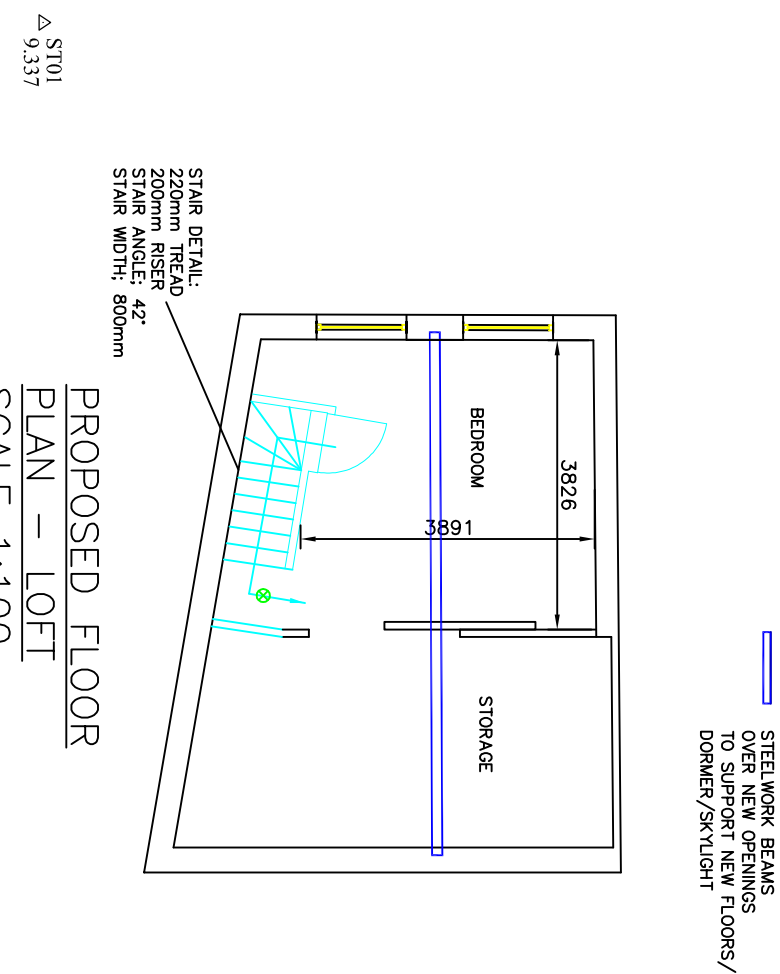

PROPOSED FLOOR
PLAN - LOFT
SCALE 1:100

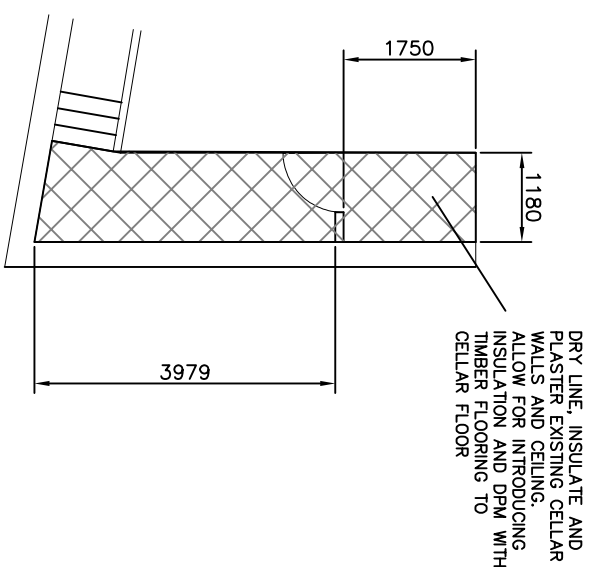

PROPOSED CELLAR
FLOOR PLAN
SCALE 1:100

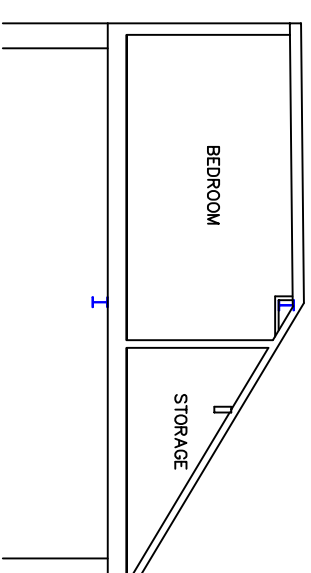

PROPOSED SECTION
THROUGH CONVERTED
LOFT
SCALE 1:100

NOTE - THIS DRAWING IS FOR PLANNING PURPOSES ONLY - FURTHER DETAILED DRAWINGS WILL BE REQUIRED AS PART OF A BUILDING REGULATIONS APPLICATION.

NOTE - DO NOT
SCALE OFF DRAWING.
DIMENSIONS TO BE
CONFIRMED ON SITE

ALL DIMENSIONS IN MM

NOTE - THIS DRAWING IS TO BE READ IN CONJUNCTION WITH DRAWING NO. S04 - WORK SPECIFICATION

Revisions		
Date	Sept 2020	
	Front & Rear Extensions with Rear Dormer 77 South Street, Soville town, Denmsbury	
	Drawing Title:	
	Proposed Plans and Elevations I	
	Drawing No.	S02 Rev I
	Scale: As shown	Paper Size: A1