




Site location plan  
@1:1250 scale

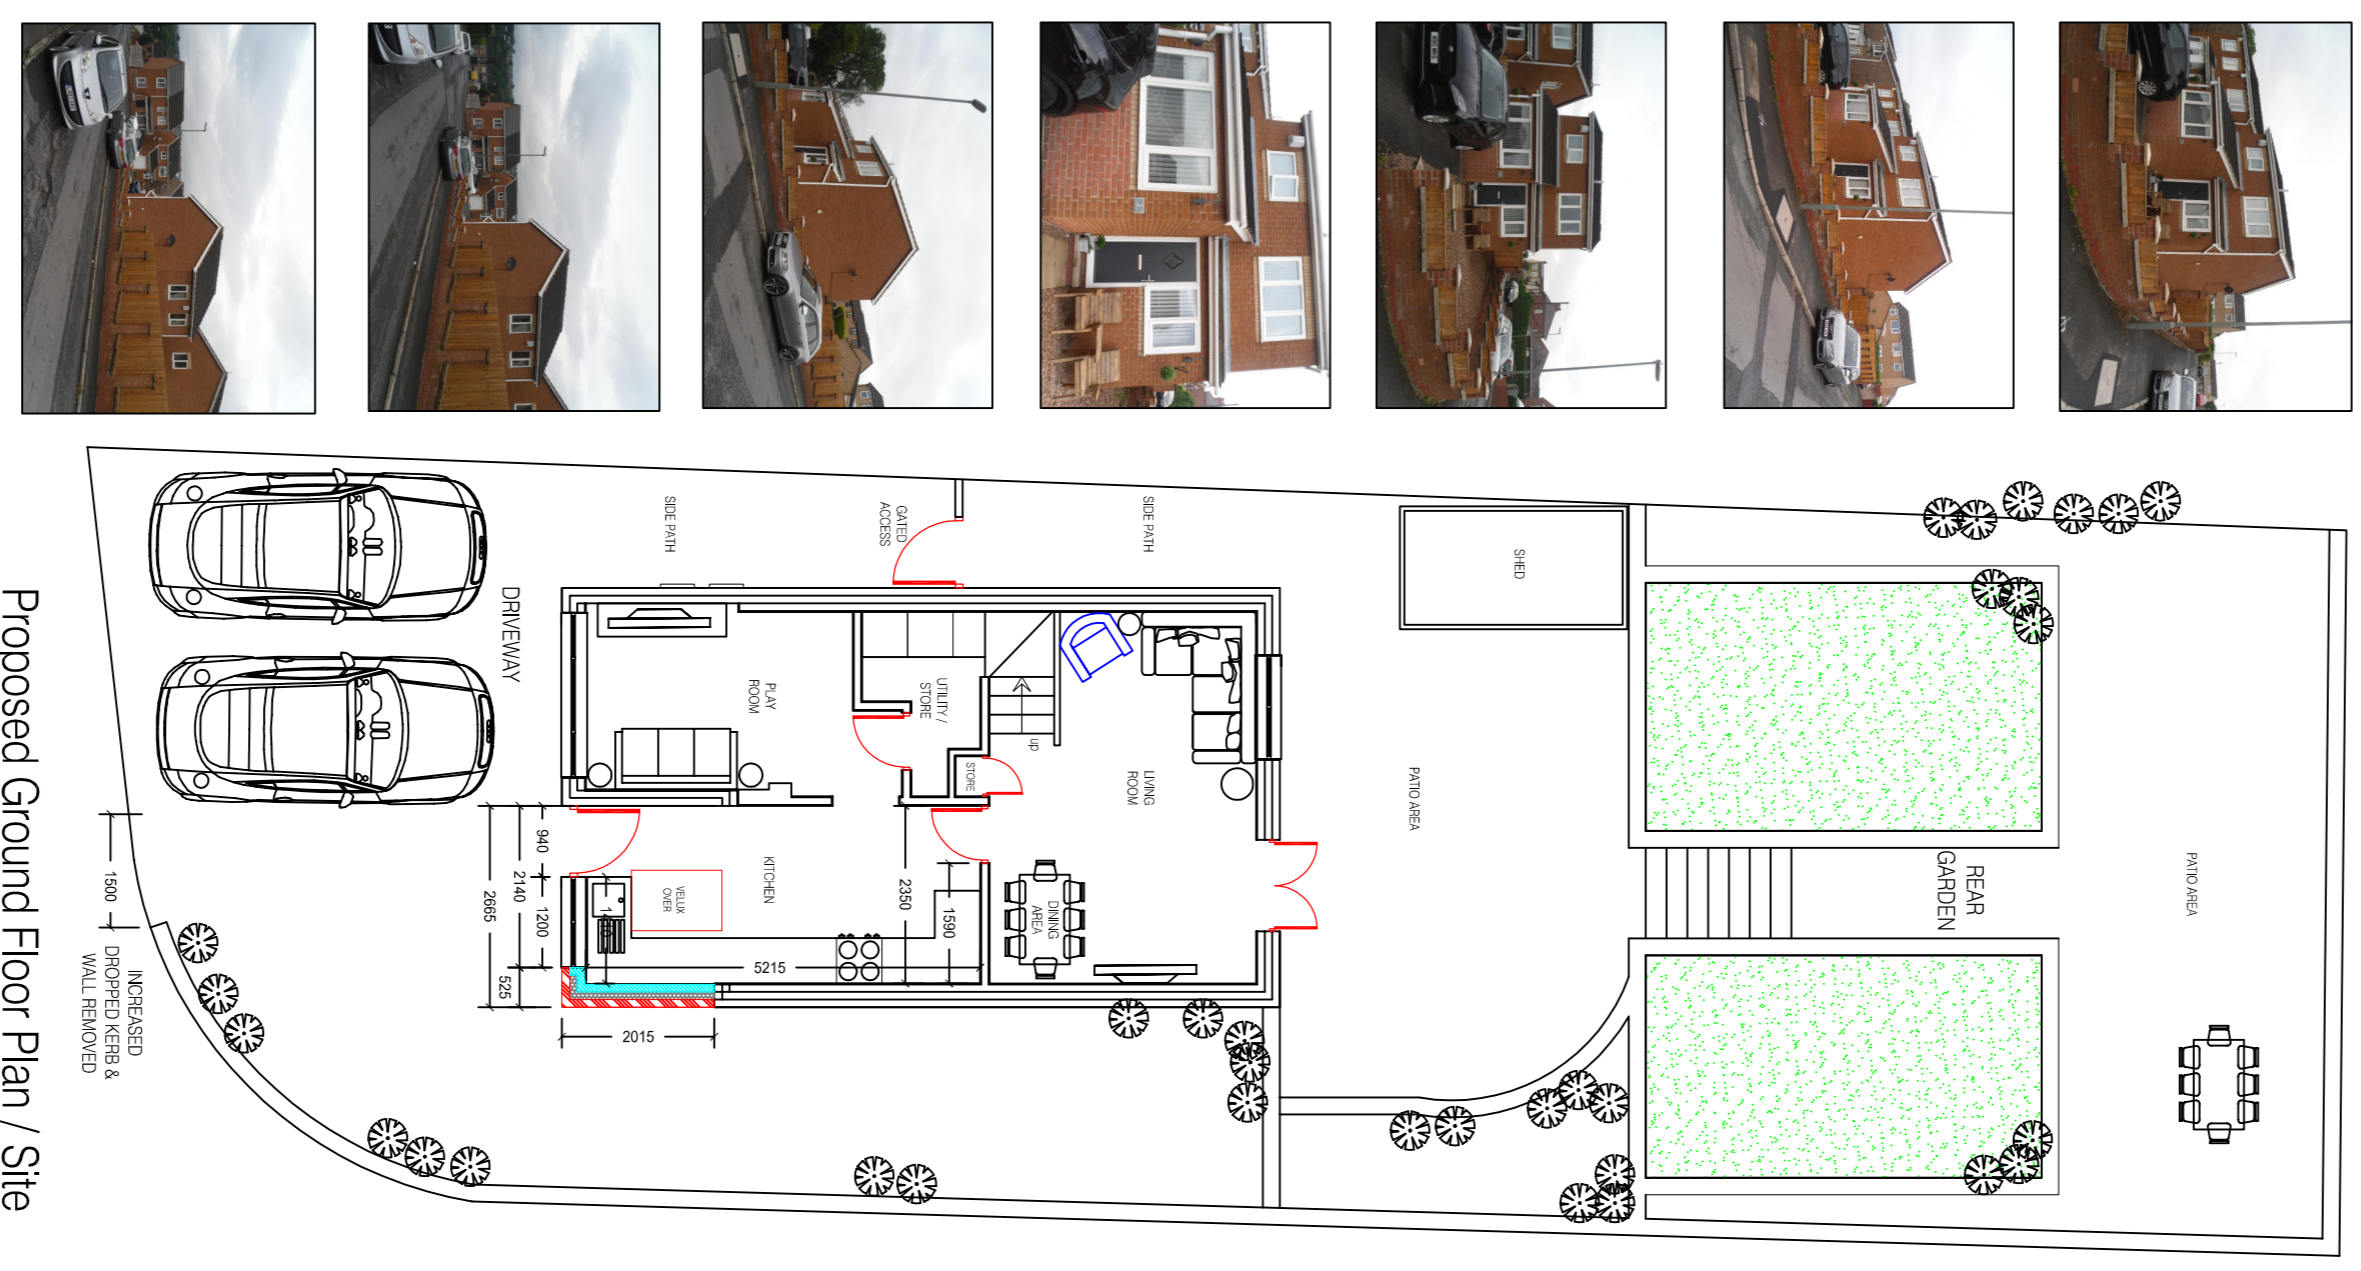



Proposed Ground Floor Plan / Site

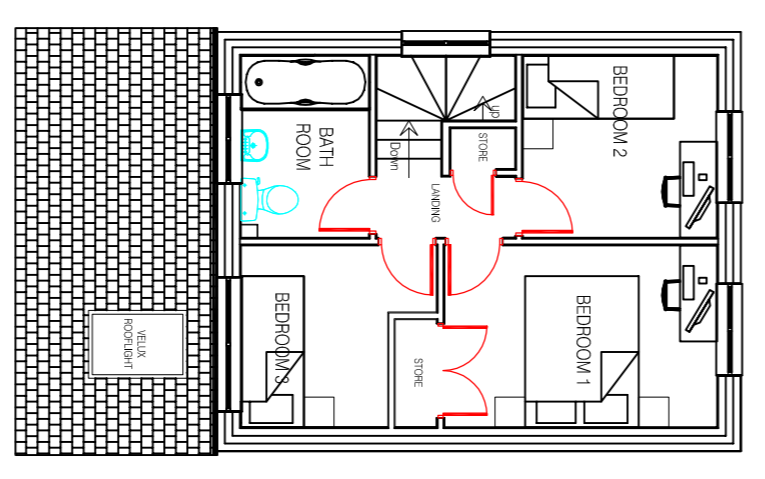


Proposed First Floor Plan

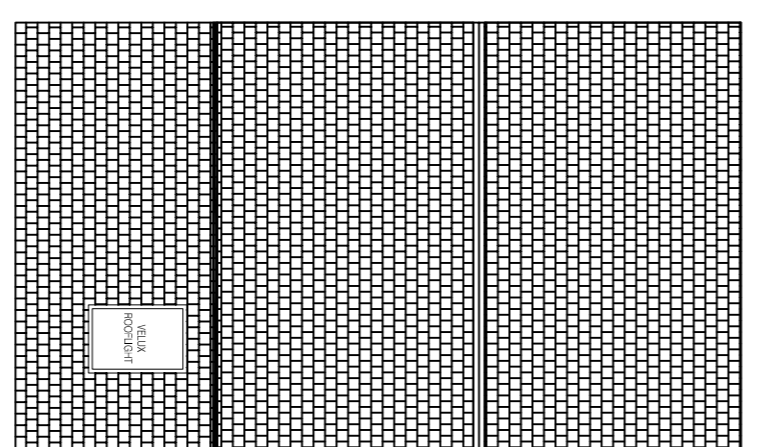


Proposed Roof Plan

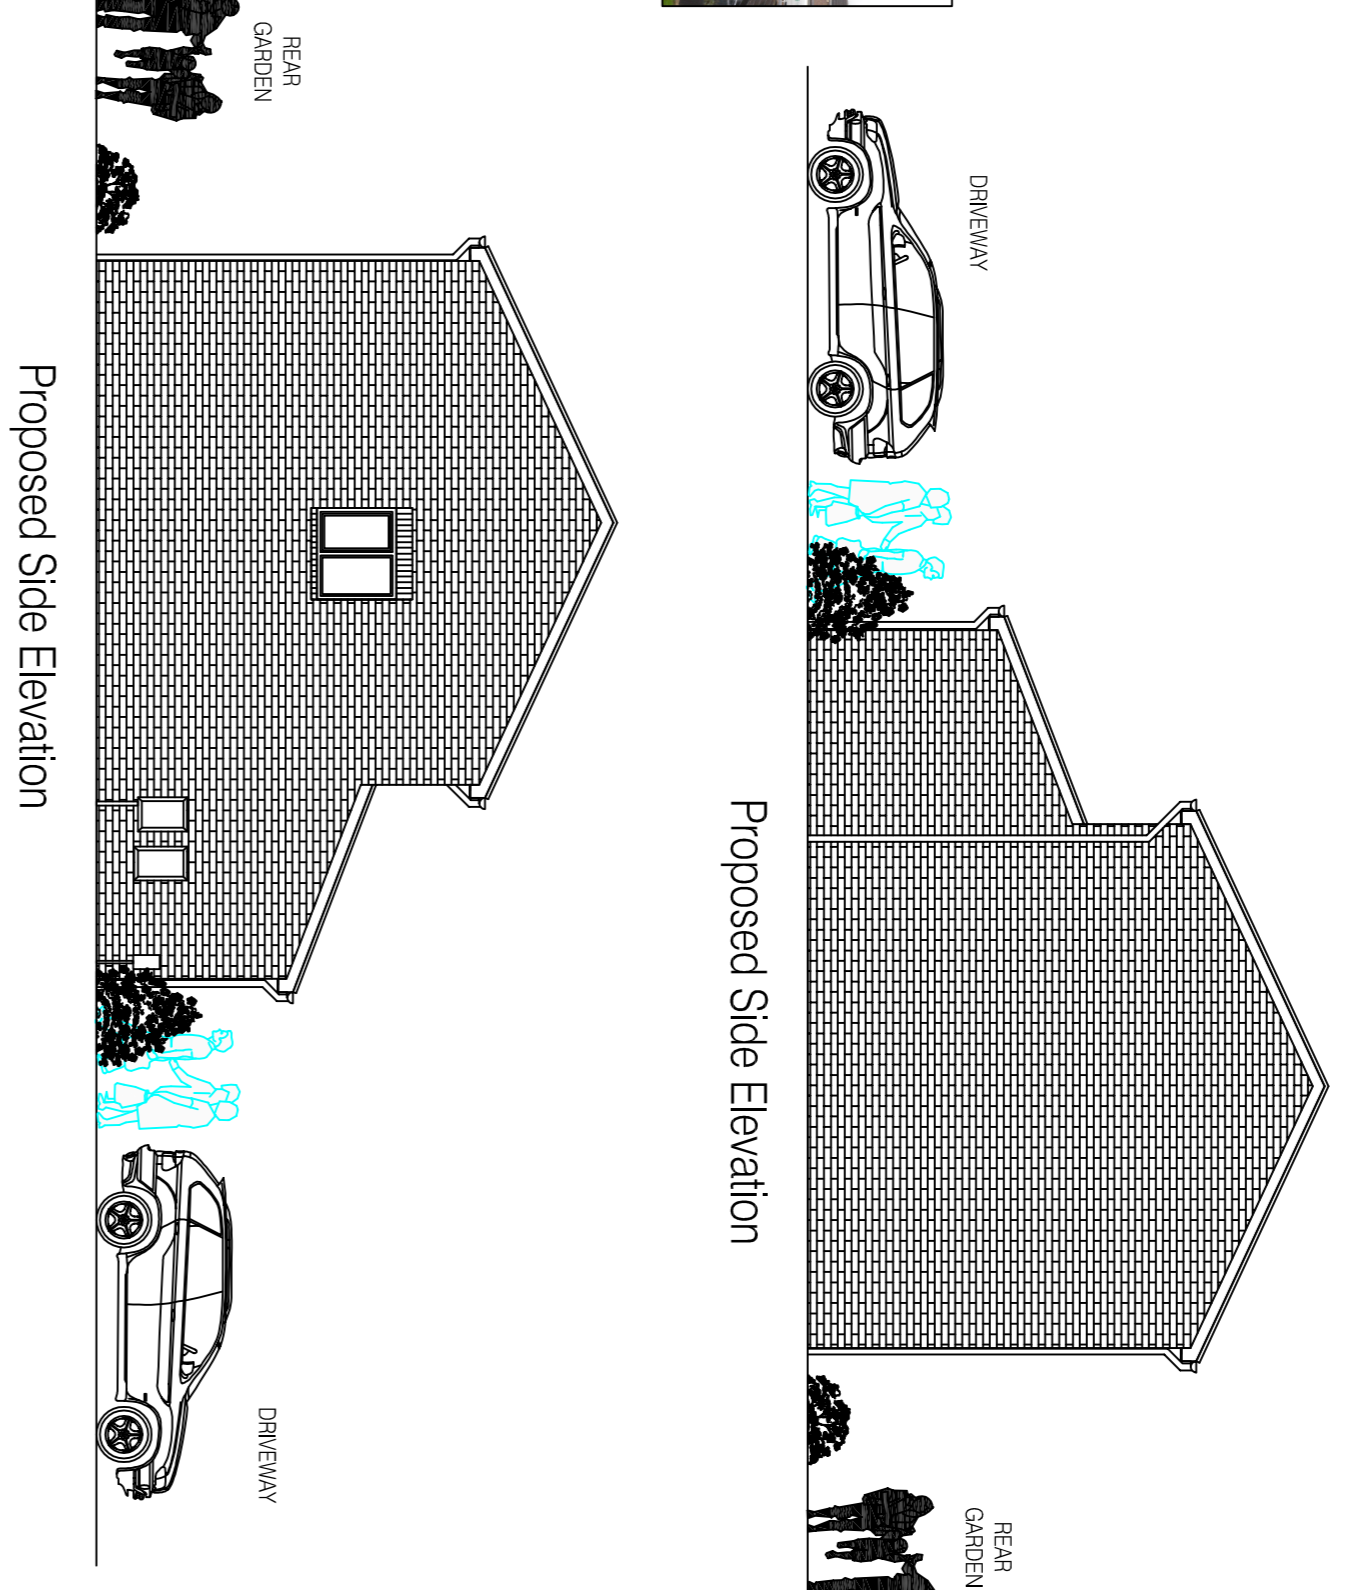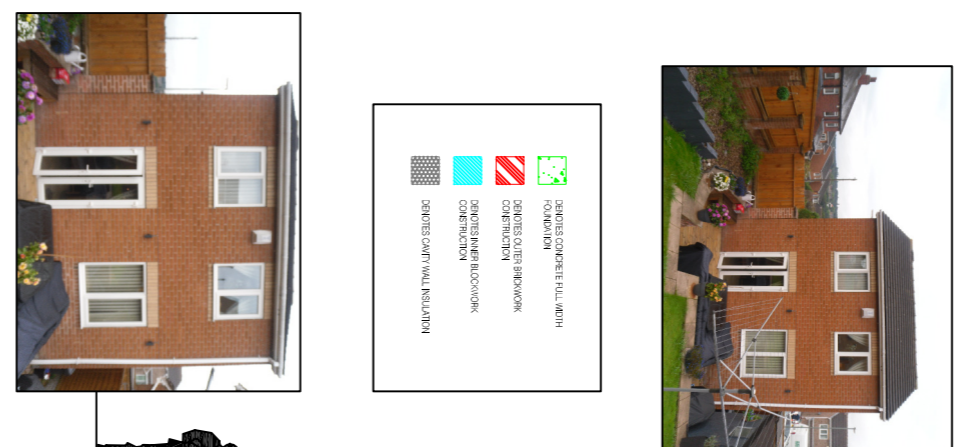

Proposed Side Elevation

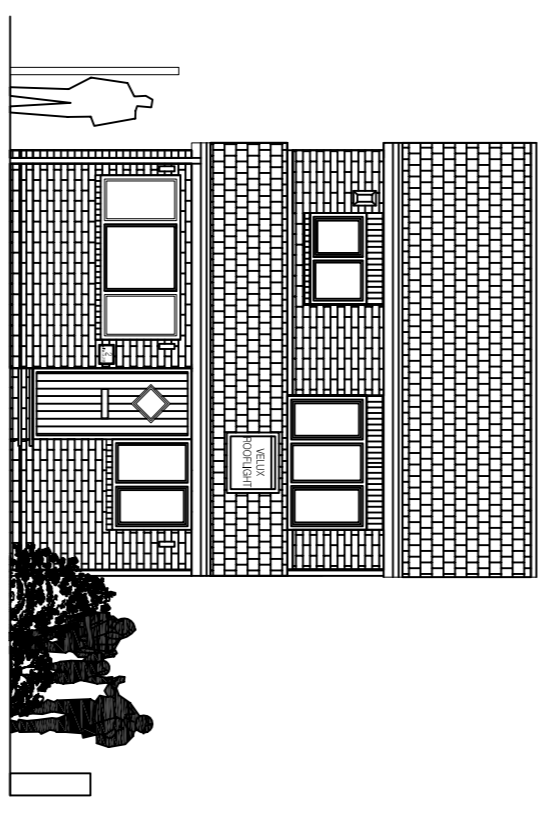

Proposed Front Elevation

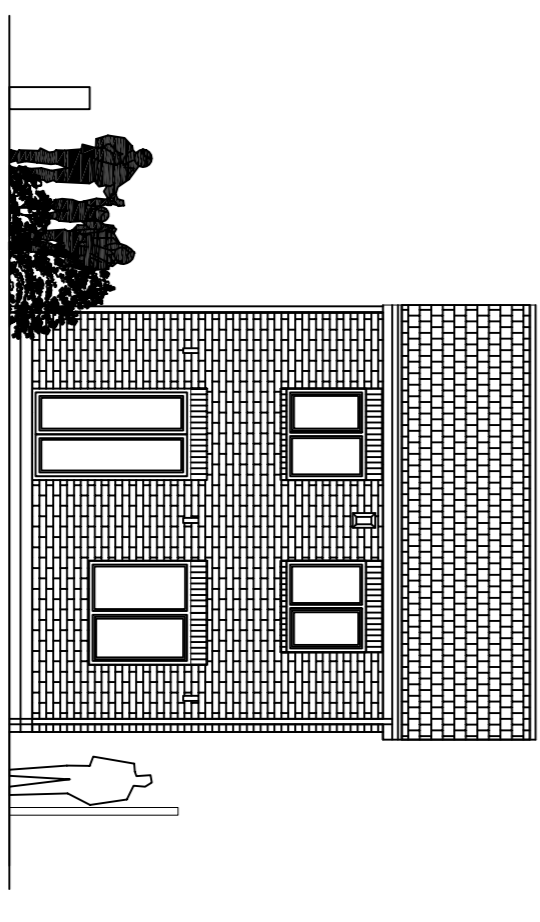

Proposed Rear Elevation



<ul style="list-style-type: none"> <li>Architectural design</li> <li>Planning &amp; Building Regulations</li> <li>Landscape architecture</li> <li>3D Visualisation &amp; model making</li> </ul>			
<b>CLIENT</b>			
MR. NIKOLAS GERAGHTY			
2, KIRK CLOSE, CHICKENLEY DEWSBURY, WF12 8RJ			
DRAWING OF			
PROPOSED EXTENSION TO DWELLING TO FRONT SINGLE STOREY KITCHEN ENLARGEMENT WITH INTERNAL CHANGES			
PROPOSED PLANS & ELEVATIONS & SITE			
drawing no	rev	date	
DWG-002	-	AUG-21	
scale	drawn	checked by	checked date
1:100@A1	SMT	NG	AUG-21