

General Notes

The Architect shall have no responsibility for any use made of this document other than for that which it was prepared and issued.
All dimensions should be checked on site. Do not scale from this drawing. To be read in conjunction with all other Consultant's drawings. The Architect to be immediately notified of any discrepancies.

Copyright on this drawing retained by the Architect.

LEGEND

Site Boundary

08/06/21 SA SH Initial Issue
No. Date Dwn Chk App Revision or reason for issue

Client

Dawat-e-Islami

createitstudios
Architects & Designers

Create It Studios (NW) Ltd
Universal Square
Devonshire Street North
Manchester M12 6JH
0161 974 6165
www.createitstudios.co.uk
info@createitstudios.co.uk

Project Title
75 New North Rd, Huddersfield HD1 5ND

Scale / North Point

As indicated

Drawing Title
Existing Site and Location Plan

Drawing Number
A1359(01)001
Drawing Status
Preliminary
Revision
-




1

Site Location Plan

1 : 1250

1

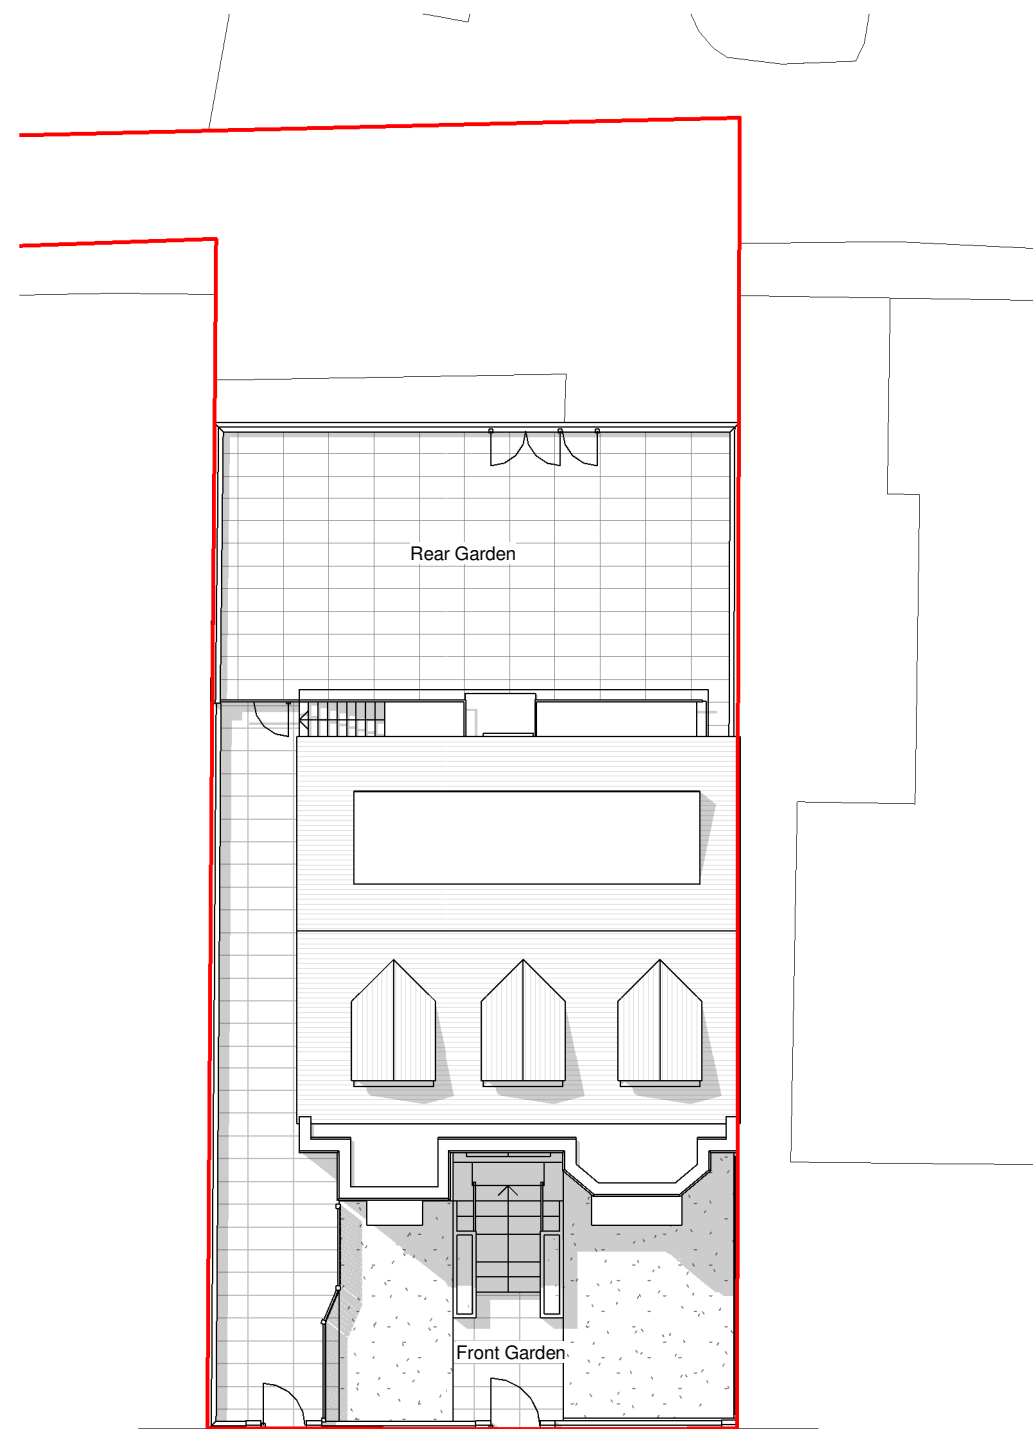

NEW NORTH ROAD

2

Existing Site Plan

1 : 200

0 2 4 6 8m
1:200