


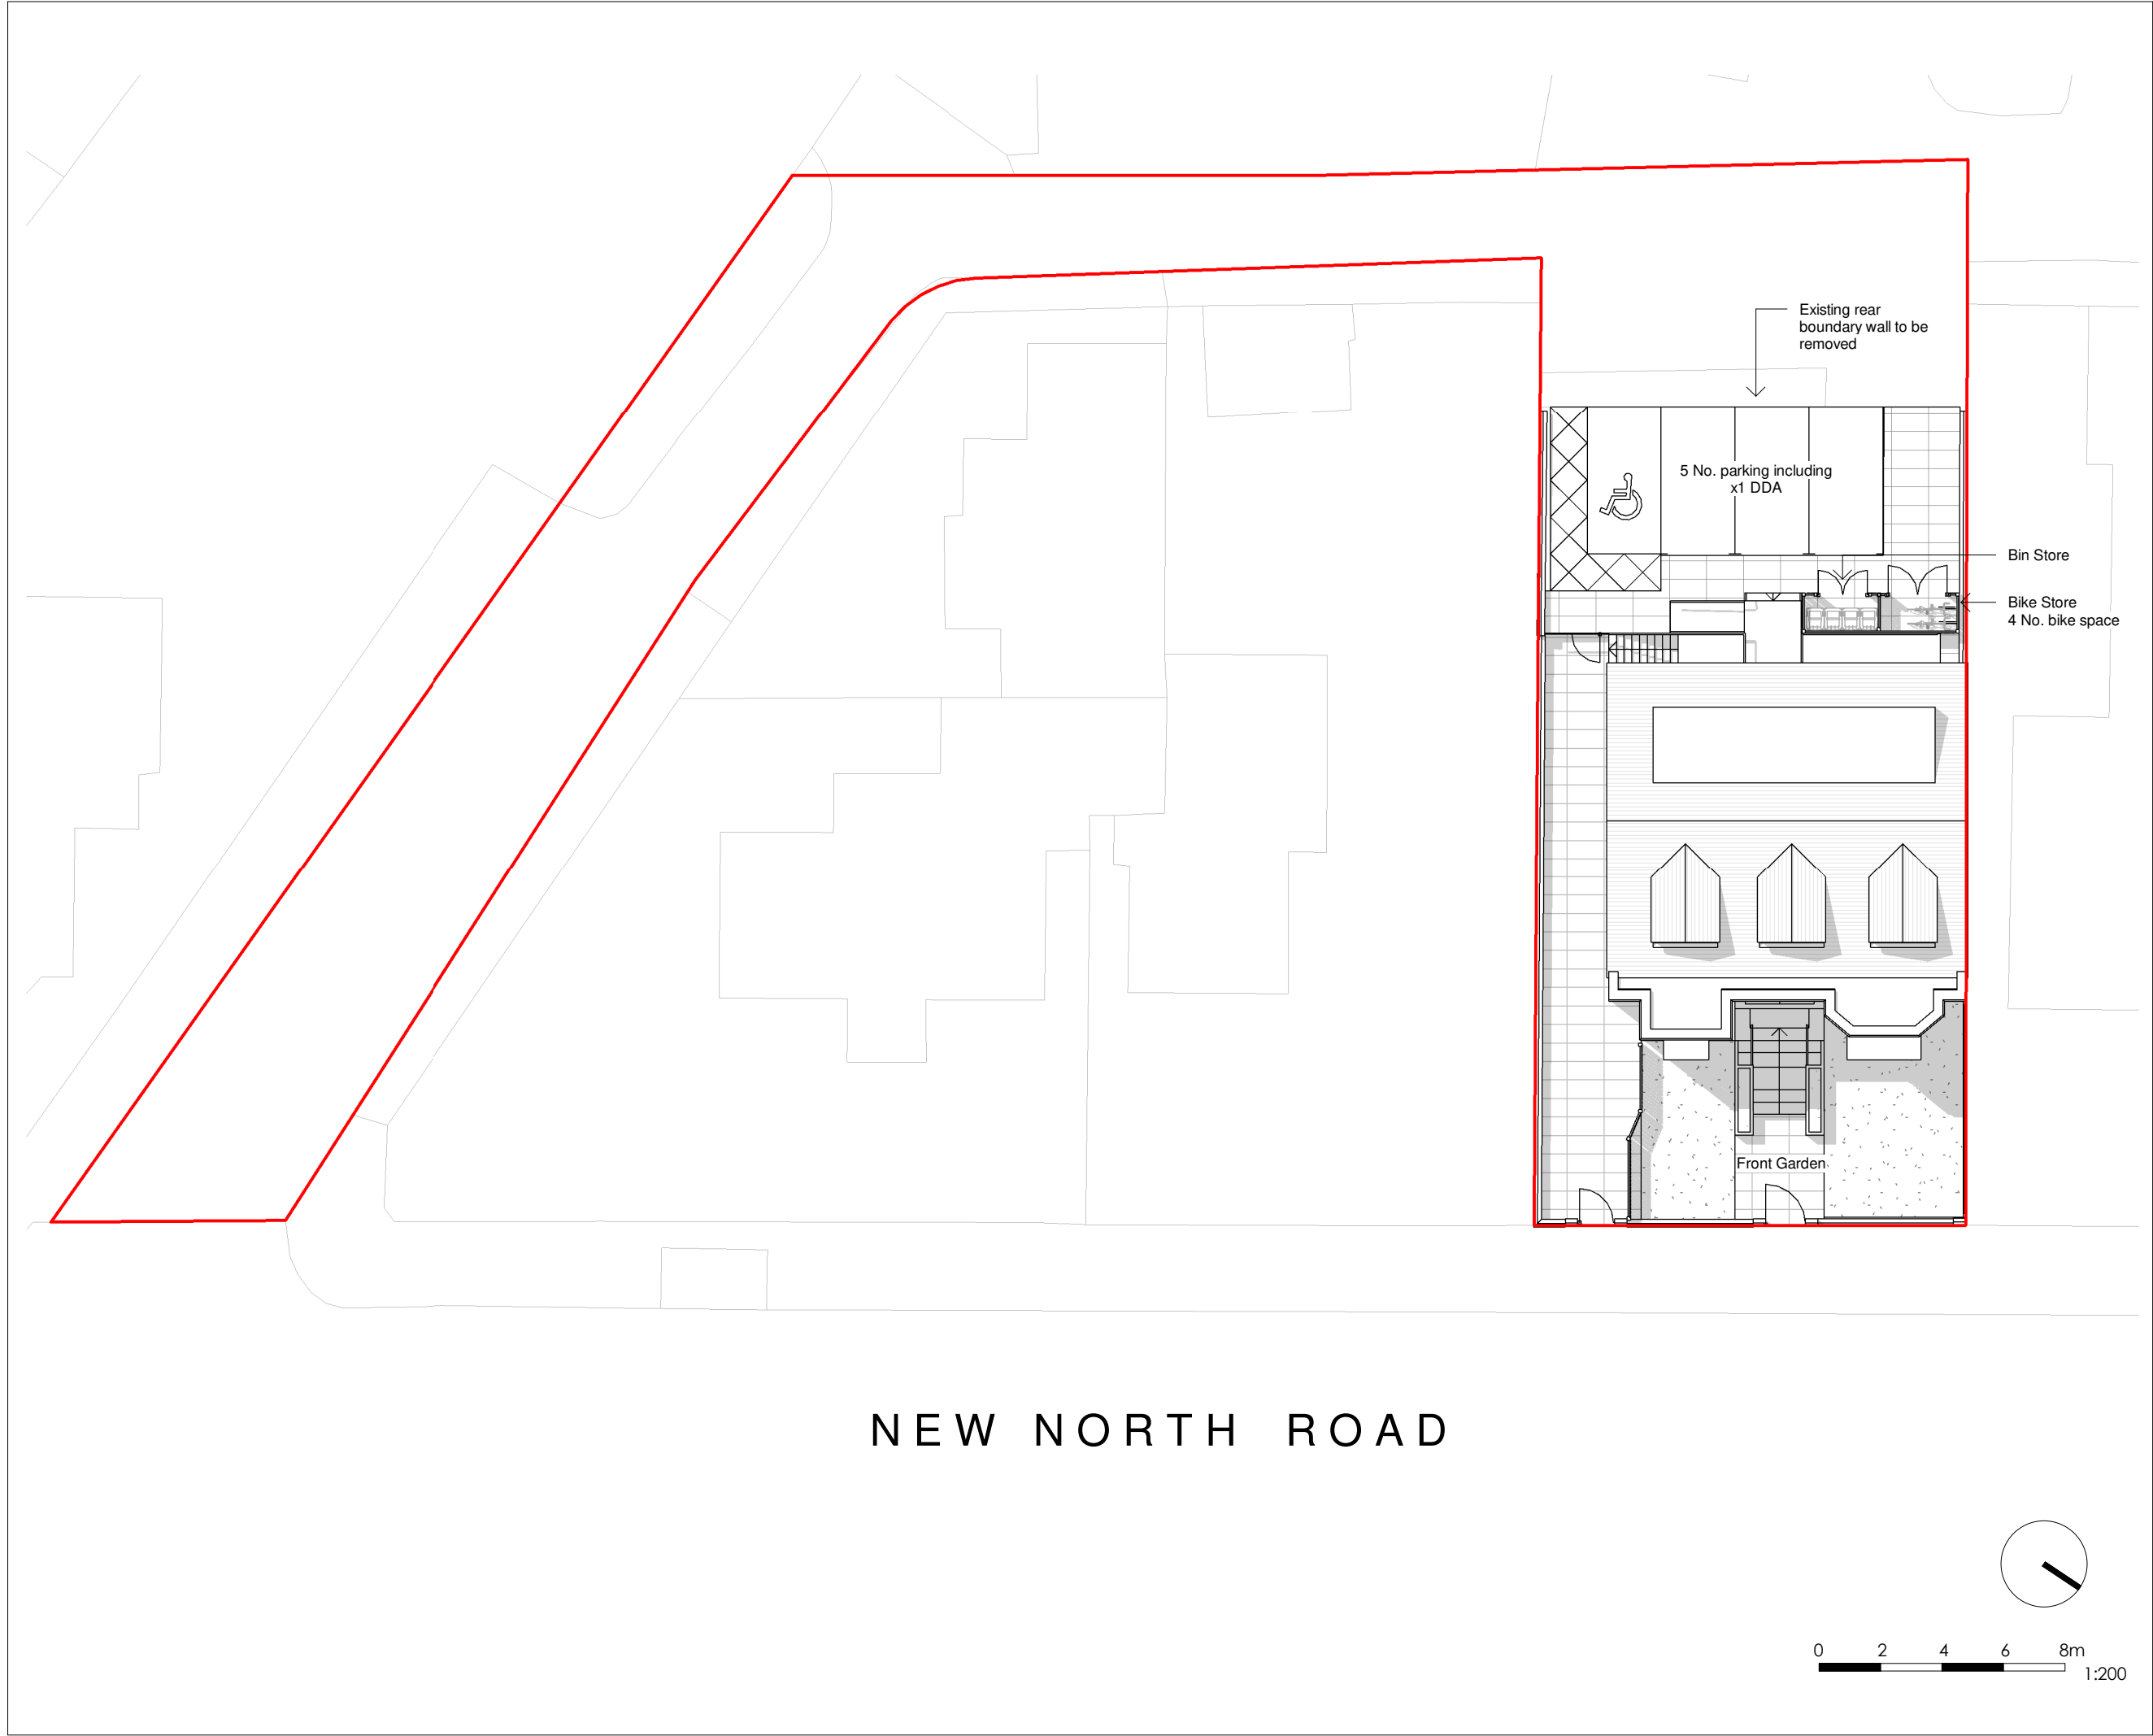

General Notes

The Architect shall have no responsibility for any use made of this document other than for that which it was prepared and issued.
All dimensions should be checked on site. Do not scale from this drawing. To be read in conjunction with all other Consultant's drawings. The Architect to be immediately notified of any discrepancies.

Copyright on this drawing retained by the Architect.

LEGEND

Site Boundary

C	28/07/21	SA	SH	Car Park, Bin & Bike Store	
B	01/07/21	SA	SH	DDA Ramp & WC	
A	24/06/21	SA	SH	Amended Proposed	
-	09/06/21	SA	SH	Initial Issue	
No.	Date	Dwn	Chk	App	Revision or reason for issue

Client
Dawat-e-Islami

createit studios
Architects & Designers

Create It Studios (NW) Ltd
Universal Square
Devonshire Street North
Manchester M12 6JH
0161 974 6165
www.createitstudios.co.uk
info@createitstudios.co.uk

Project Title
75 New North Rd, Huddersfield HD1 5ND

Scale / North Point
1 : 200

Drawing Title
Proposed Site Plan

Drawing Number A1359(02)001	Revision C
Drawing Status Preliminary	