


General Notes

The Architect shall have no responsibility for any use made of this document other than for that which it was prepared and issued.  
All dimensions should be checked on site. Do not scale from this drawing. To be read in conjunction with all other Consultant's drawings. The Architect to be immediately notified of any discrepancies.

Copyright on this drawing retained by the Architect.



1 Existing East Elevation  
1 : 100

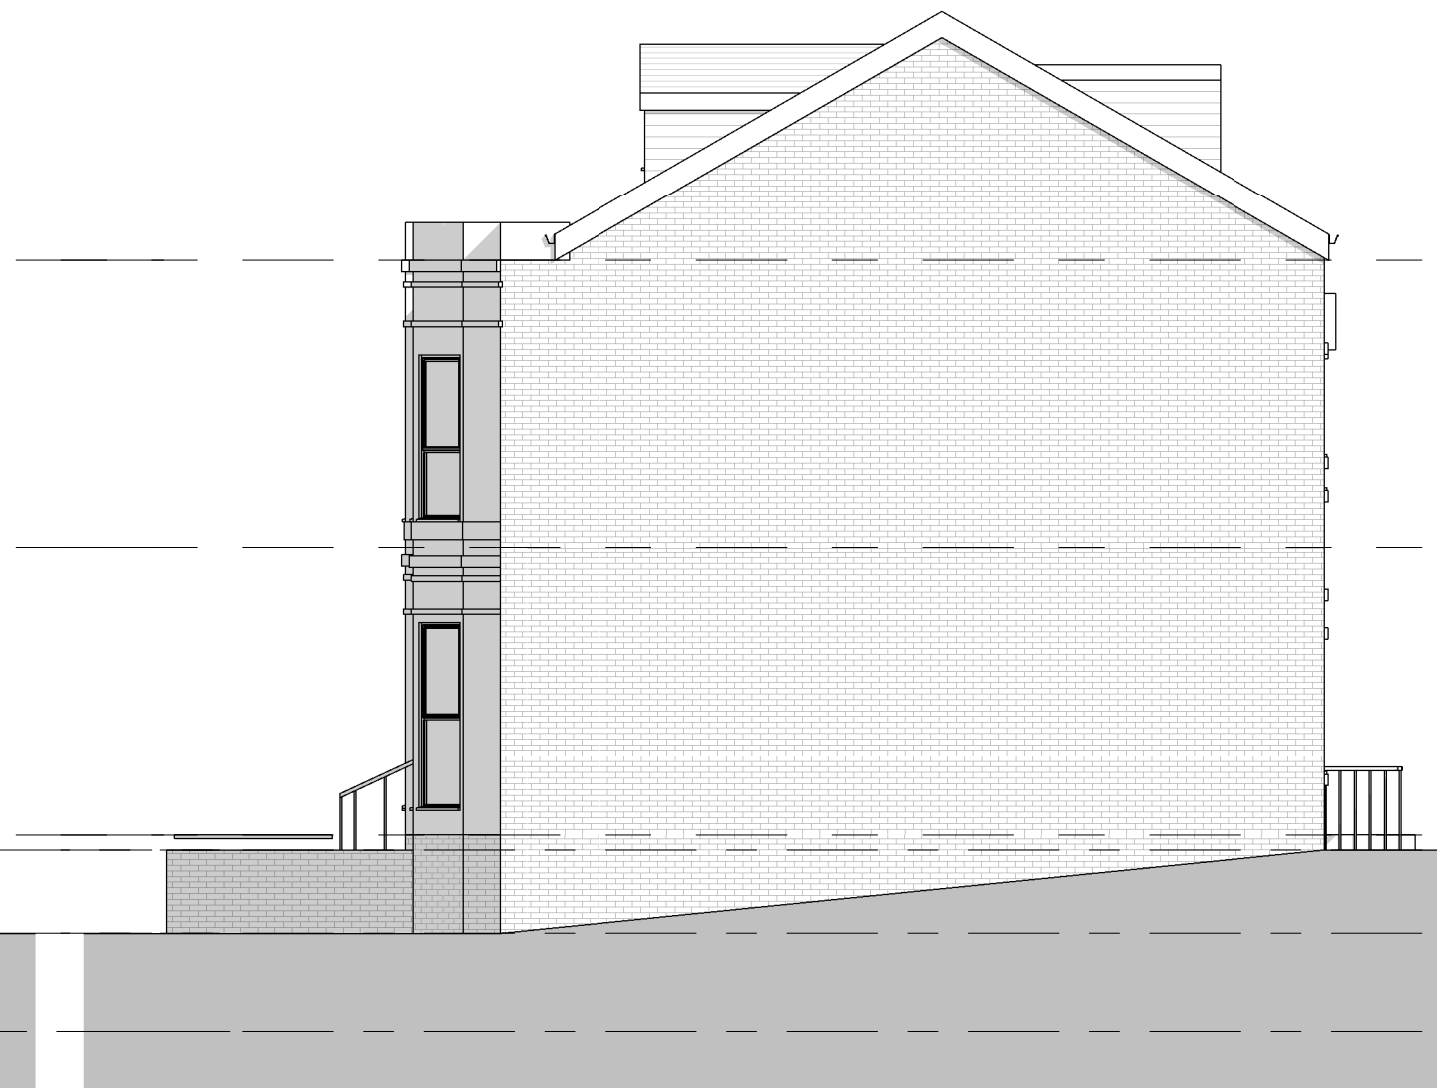

2 Existing North Elevation  
1 : 100

0 1 2 3 4m  
1:100

08/06/21 SA SH Initial Issue  
No. Date Dwn Chk App Revision or reason for issue

Client  
Dawat-e-Islami

create **it** studios  
Architects & Designers

Create It Studios (NW) Ltd  
Universal Square  
Devonshire Street North  
Manchester M12 6JH  
0161 974 6165  
www.createitstudios.co.uk  
info@createitstudios.co.uk

Project Title  
75 New North Rd, Huddersfield HD1 5ND

Scale / North Point  
1 : 100

Drawing Title  
Existing East & North Elevations

Drawing Number  
A1359(01)004  
Drawing Status  
Preliminary  
Revision  
-