




Written dimensions on these drawings shall take precedence over scaled dimensions. Contractors shall verify and be responsible for all dimensions and conditions on the project and UH Design must be notified of any variations from the dimensions and conditions shown by these drawings prior to commencement of any work. All contractors are deemed to have made themselves aware of site conditions prior to entering into any contract.

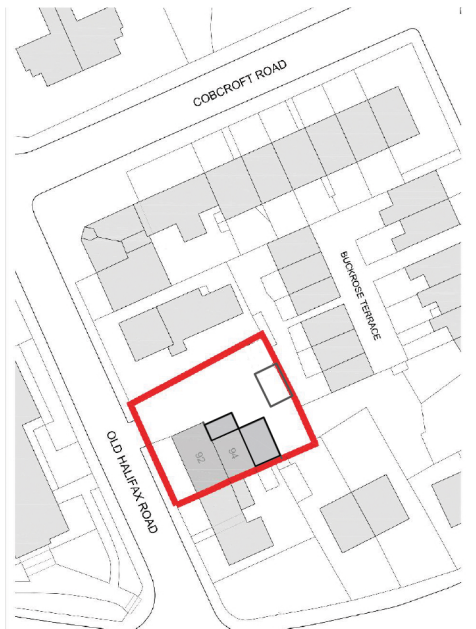

Location Plan 1.1250

 

Site Plan 1.500

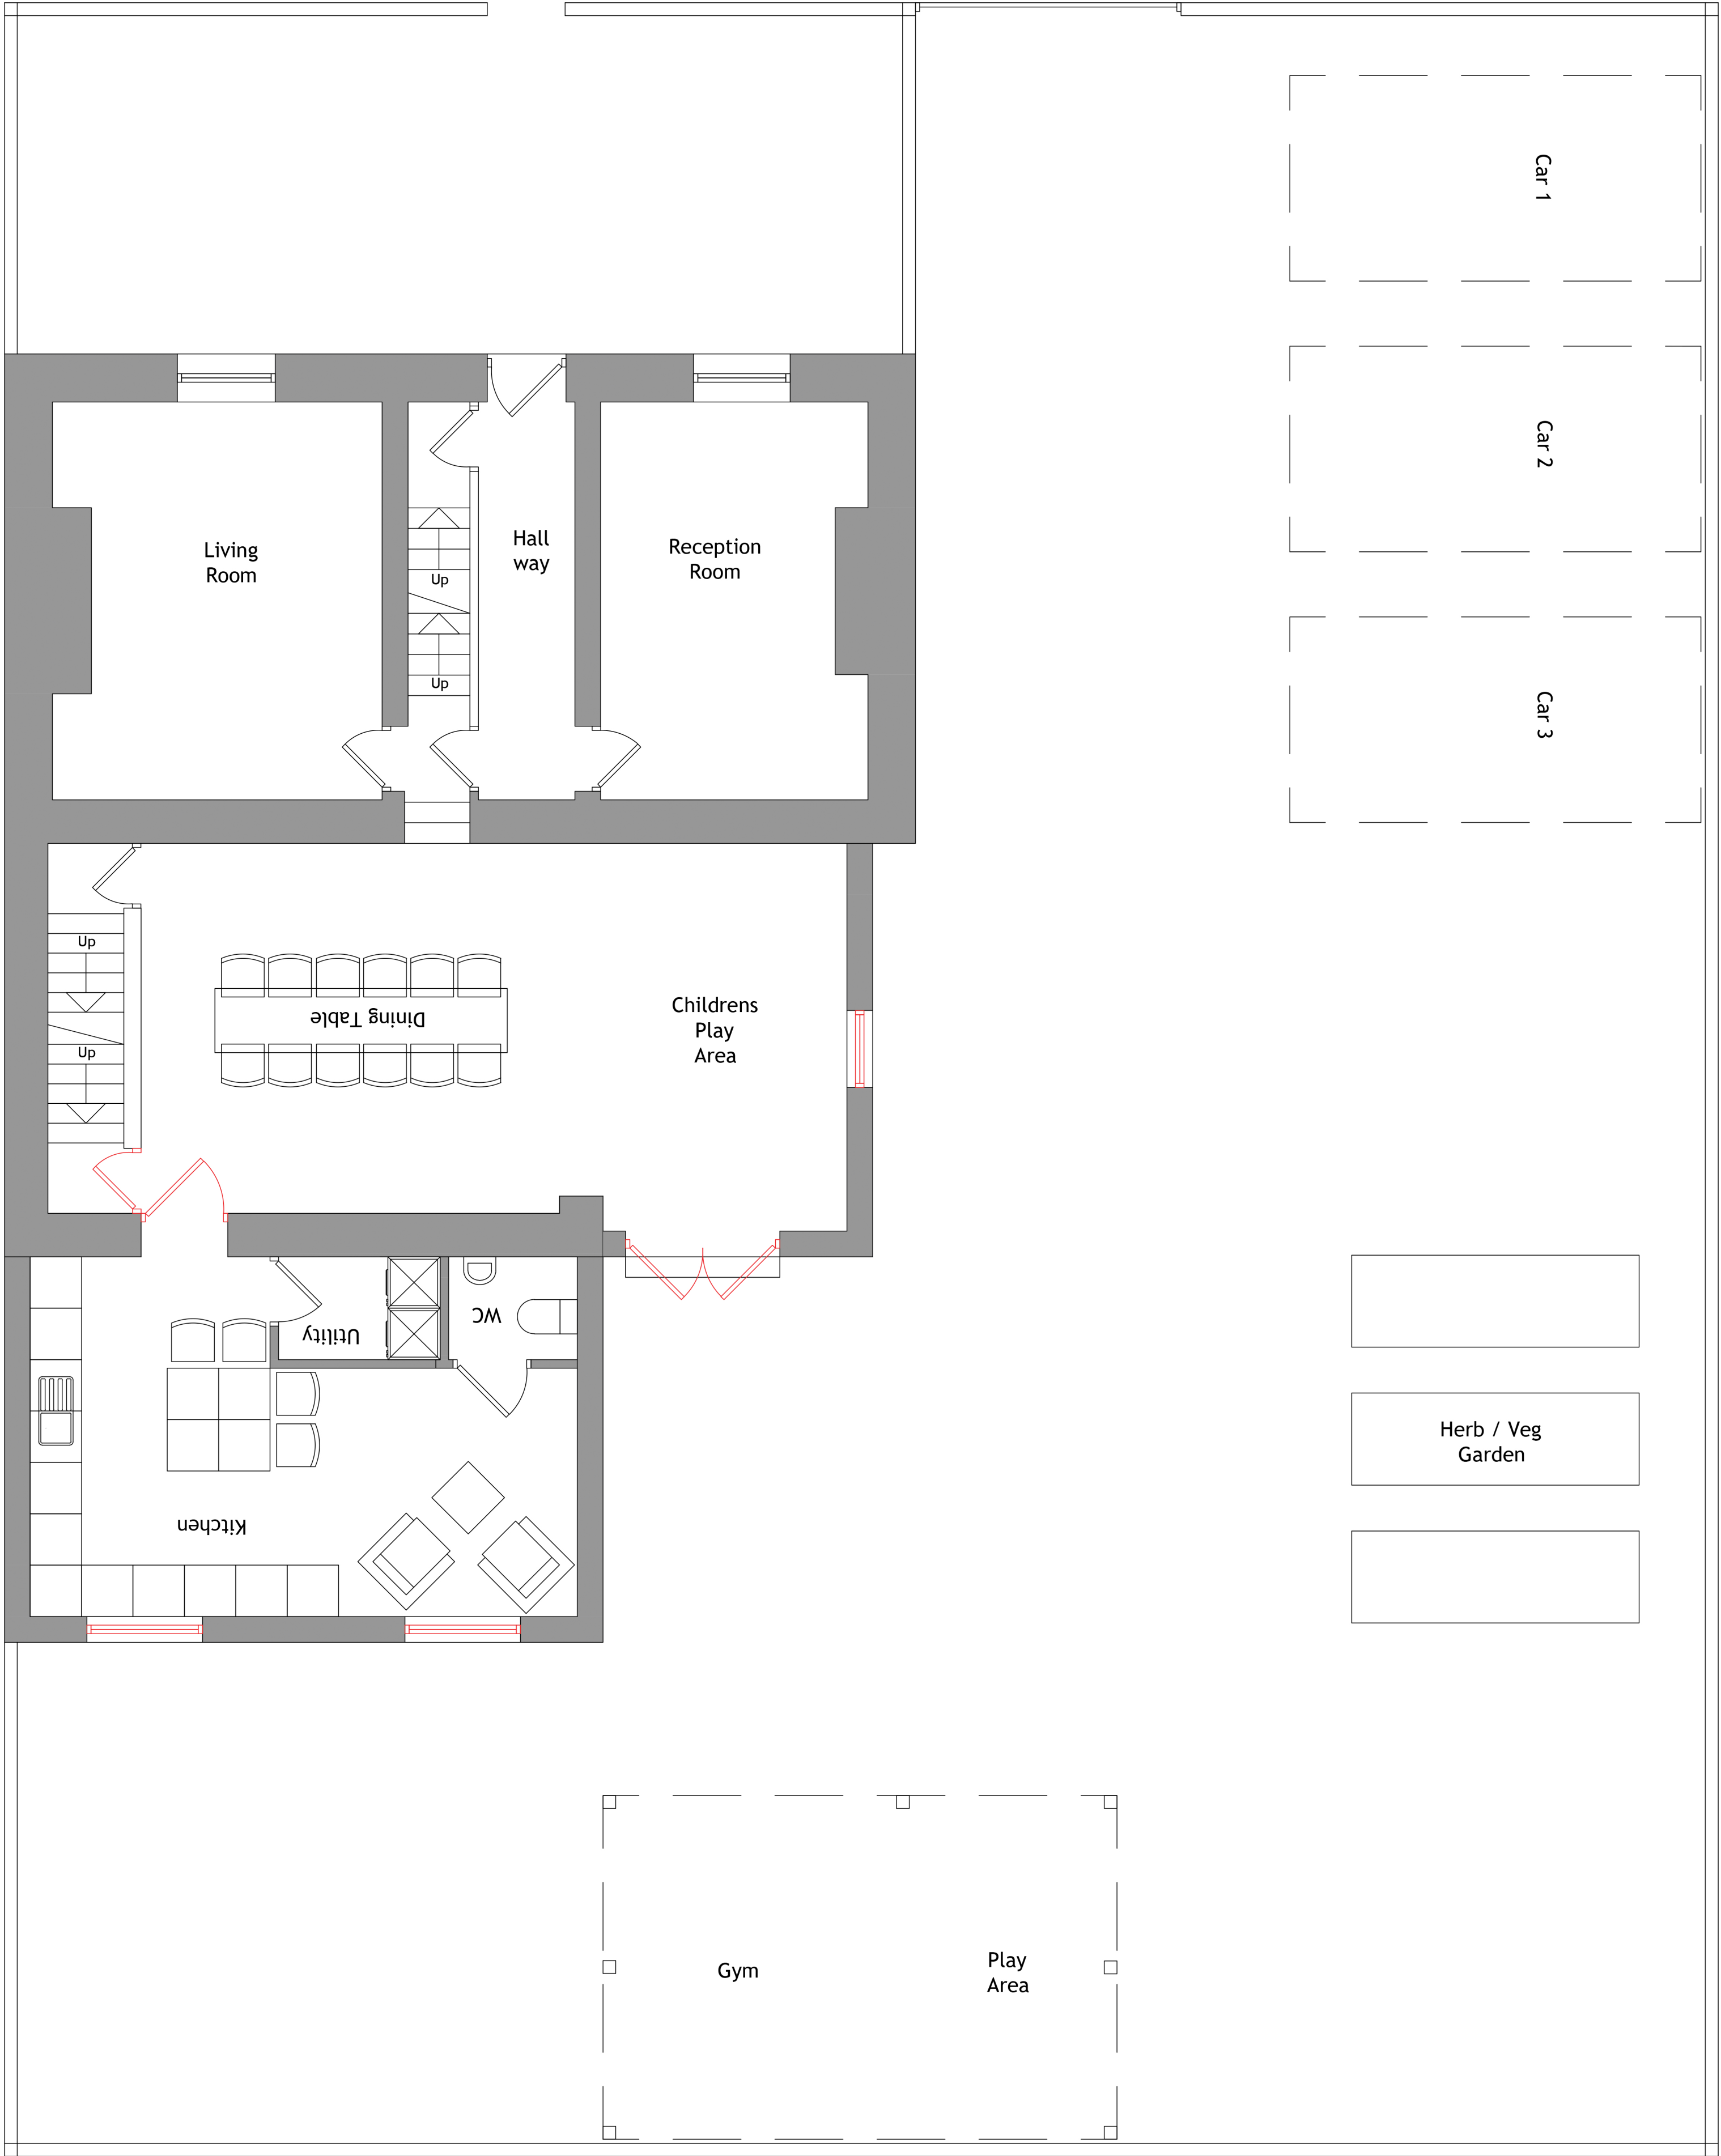

Ground Floor Layout 1.50

REV	DESCRIPTION	DATE	DRAWN



CLIENT	Mr M Saeed		
ADDRESS	92-94 Halifax Old Road Huddersfield, HD2 2RP		
PROJECT	Two Storey Rear and Single Storey Side		
DRAWING	Proposed Ground Floor Layout		
DRAWN	UH	DATE	AUG 21
		SCALE	1.50@A1
DWG No.	2132/02		
STATUS	EXISTING		