

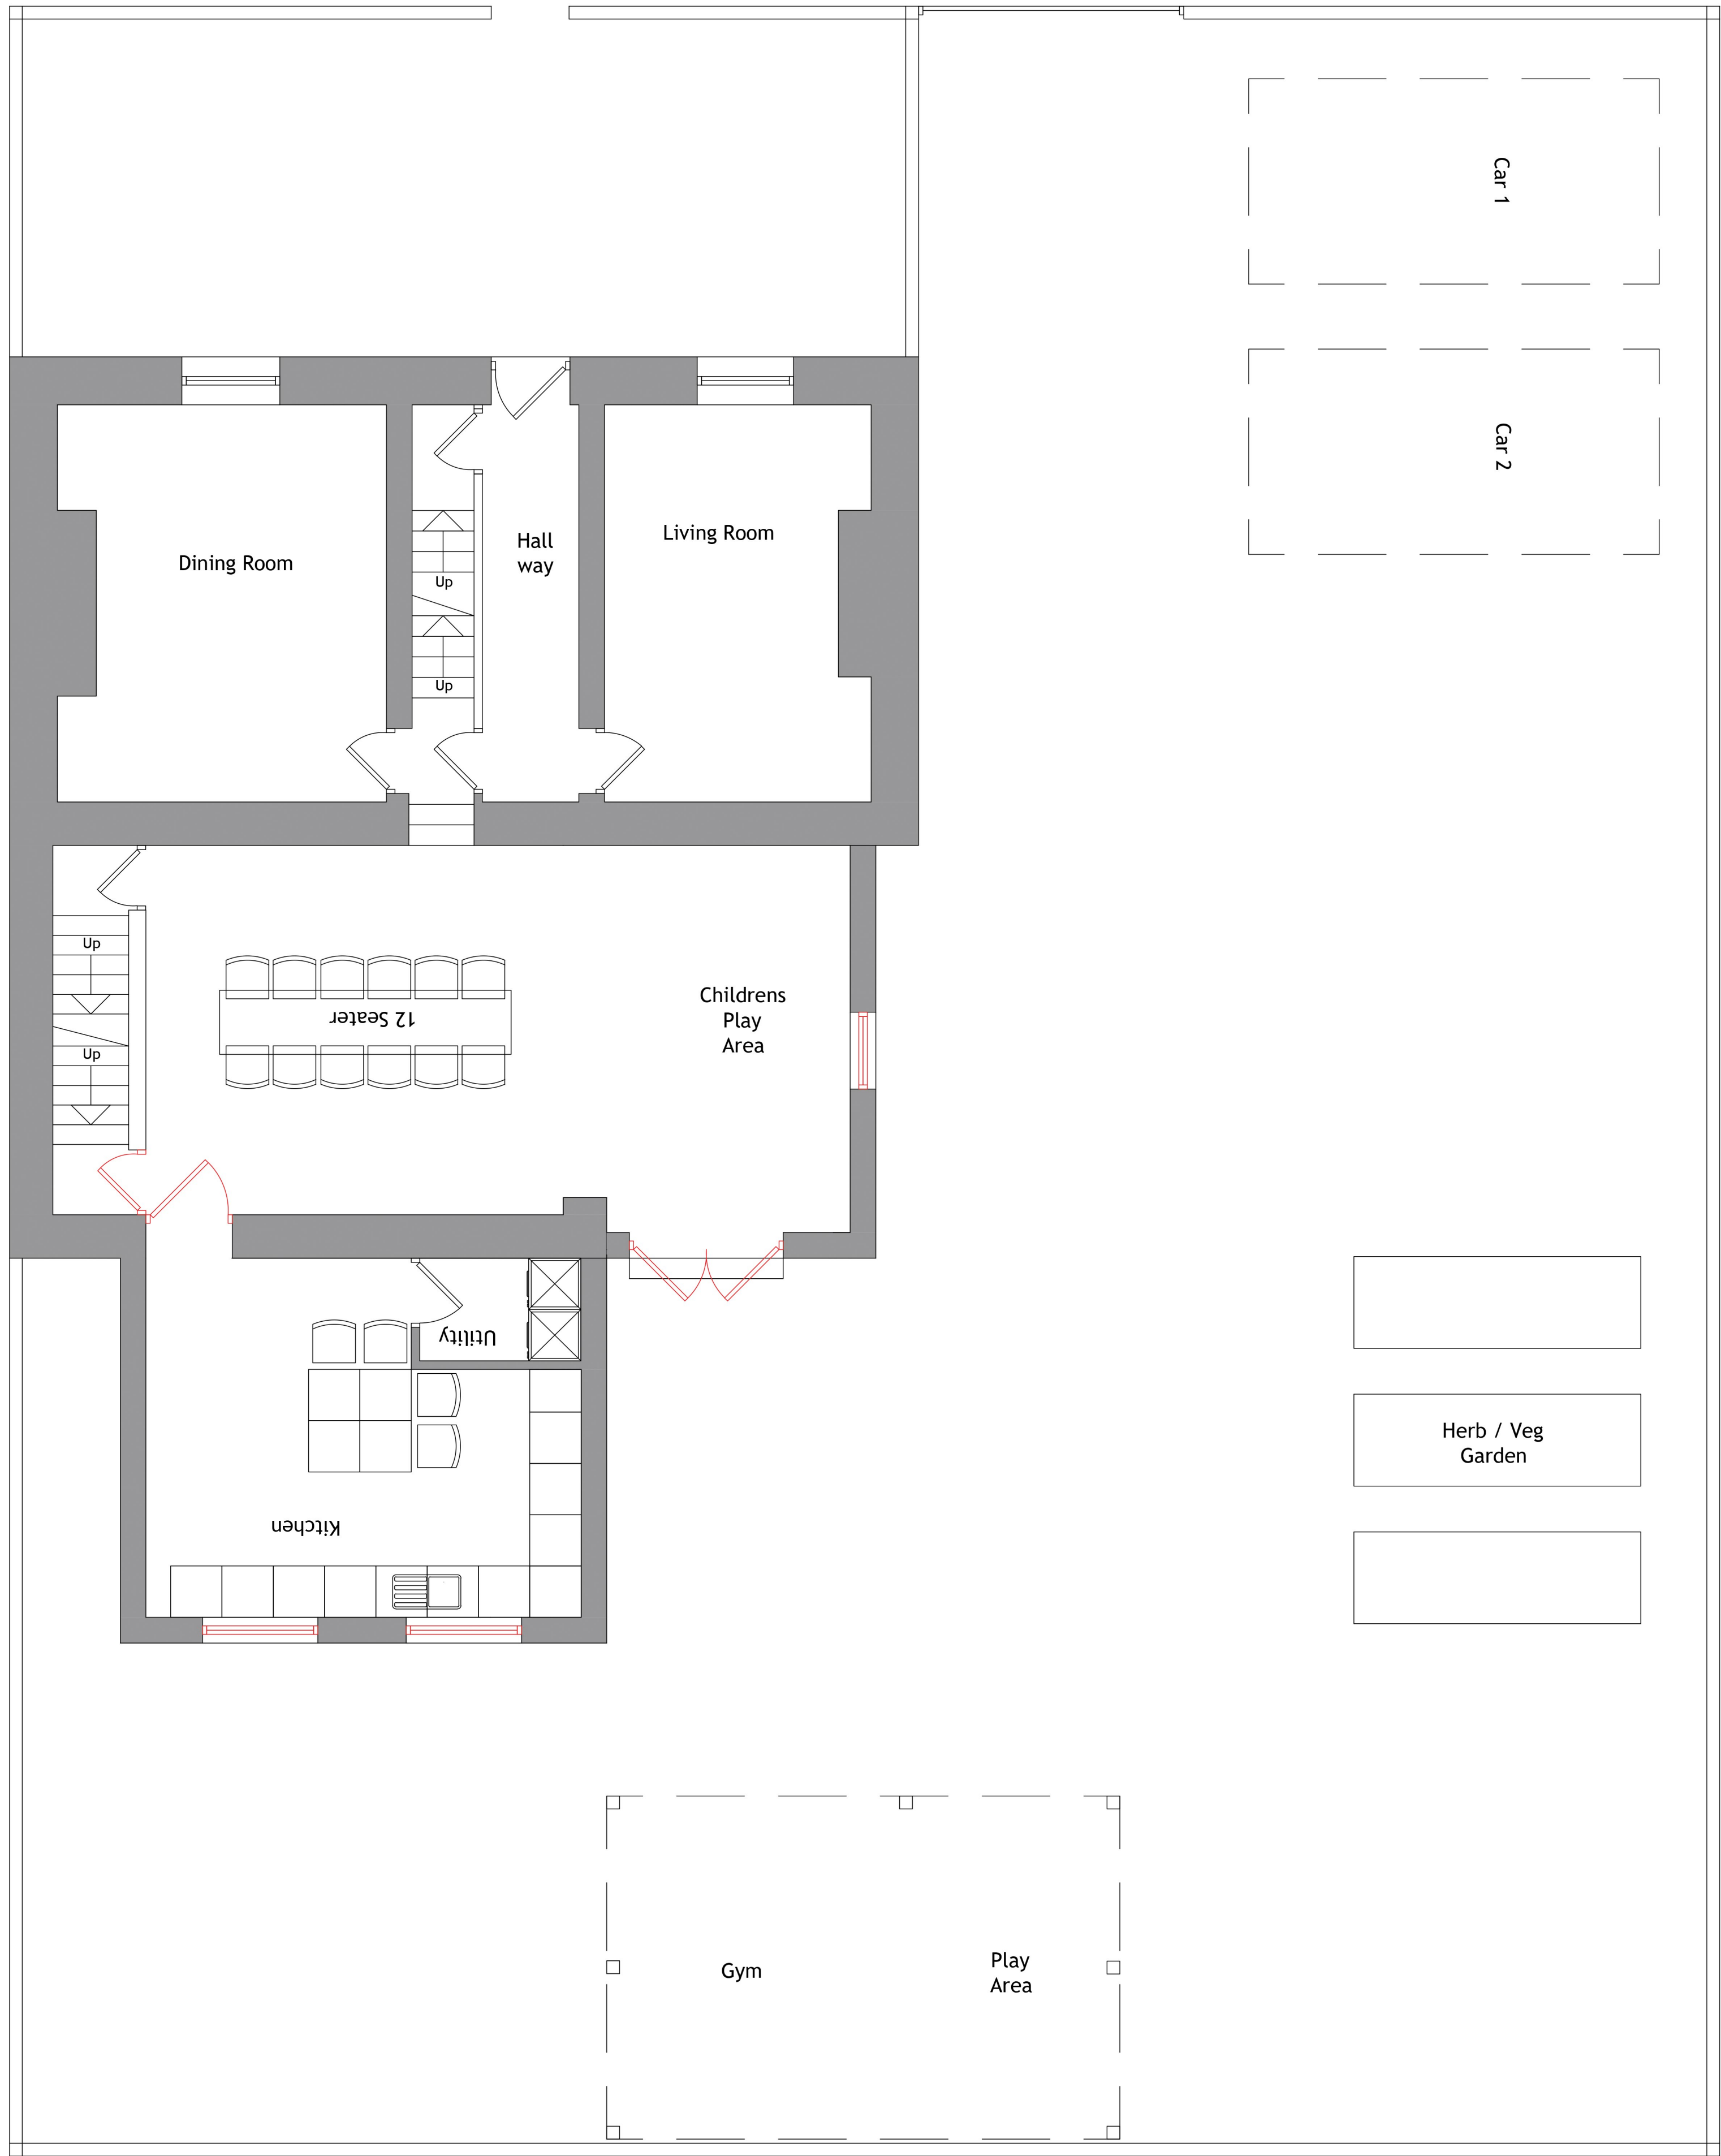


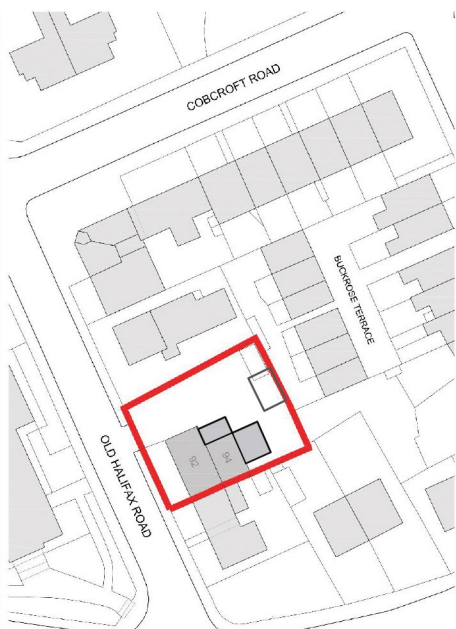


Ground Floor Layout 1.50

Written dimensions on these drawings shall take precedence over scaled dimensions. Contractors shall verify and be responsible for all dimensions and conditions on the project and UH Design must be notified of any variations from the dimensions and conditions shown by these drawings prior to commencement of any work. All contractors are deemed to have made themselves aware of site conditions prior to entering into any contract.

 

Site Plan 1.500

REV	DESCRIPTION	DATE	DRAWN
-----	-------------	------	-------

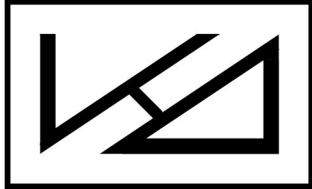

UHDesign
Architectural Services

CLIENT	Mr M Saeed
ADDRESS	92-94 Halfax Old Road Huddersfield, HD2 2RP
PROJECT	Two Storey Rear and Single Storey Side
DRAWING	Proposed Ground Floor Layout

DRAWN	UH	DATE	AUG 21	SCALE	1.50@A1
-------	----	------	--------	-------	---------

DWG No.	2132/02A
---------	----------

STATUS	EXISTING
--------	----------