


Written dimensions on these drawings shall take precedence over scaled dimensions. Contractors shall verify and be responsible for all dimensions and conditions on the project and UH Design must be notified of any variations from the dimensions and conditions shown by these drawings prior to commencement of any work. All contractors are deemed to have made themselves aware of site conditions prior to entering into any contract.

A1	1:50		1m	2	3	4	5
A3	1:100						

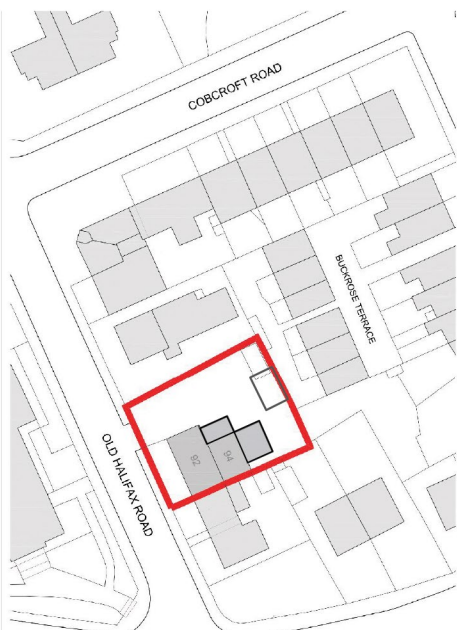


Location Plan 1.1250




Site Plan 1.500




First Floor Layout 1.50

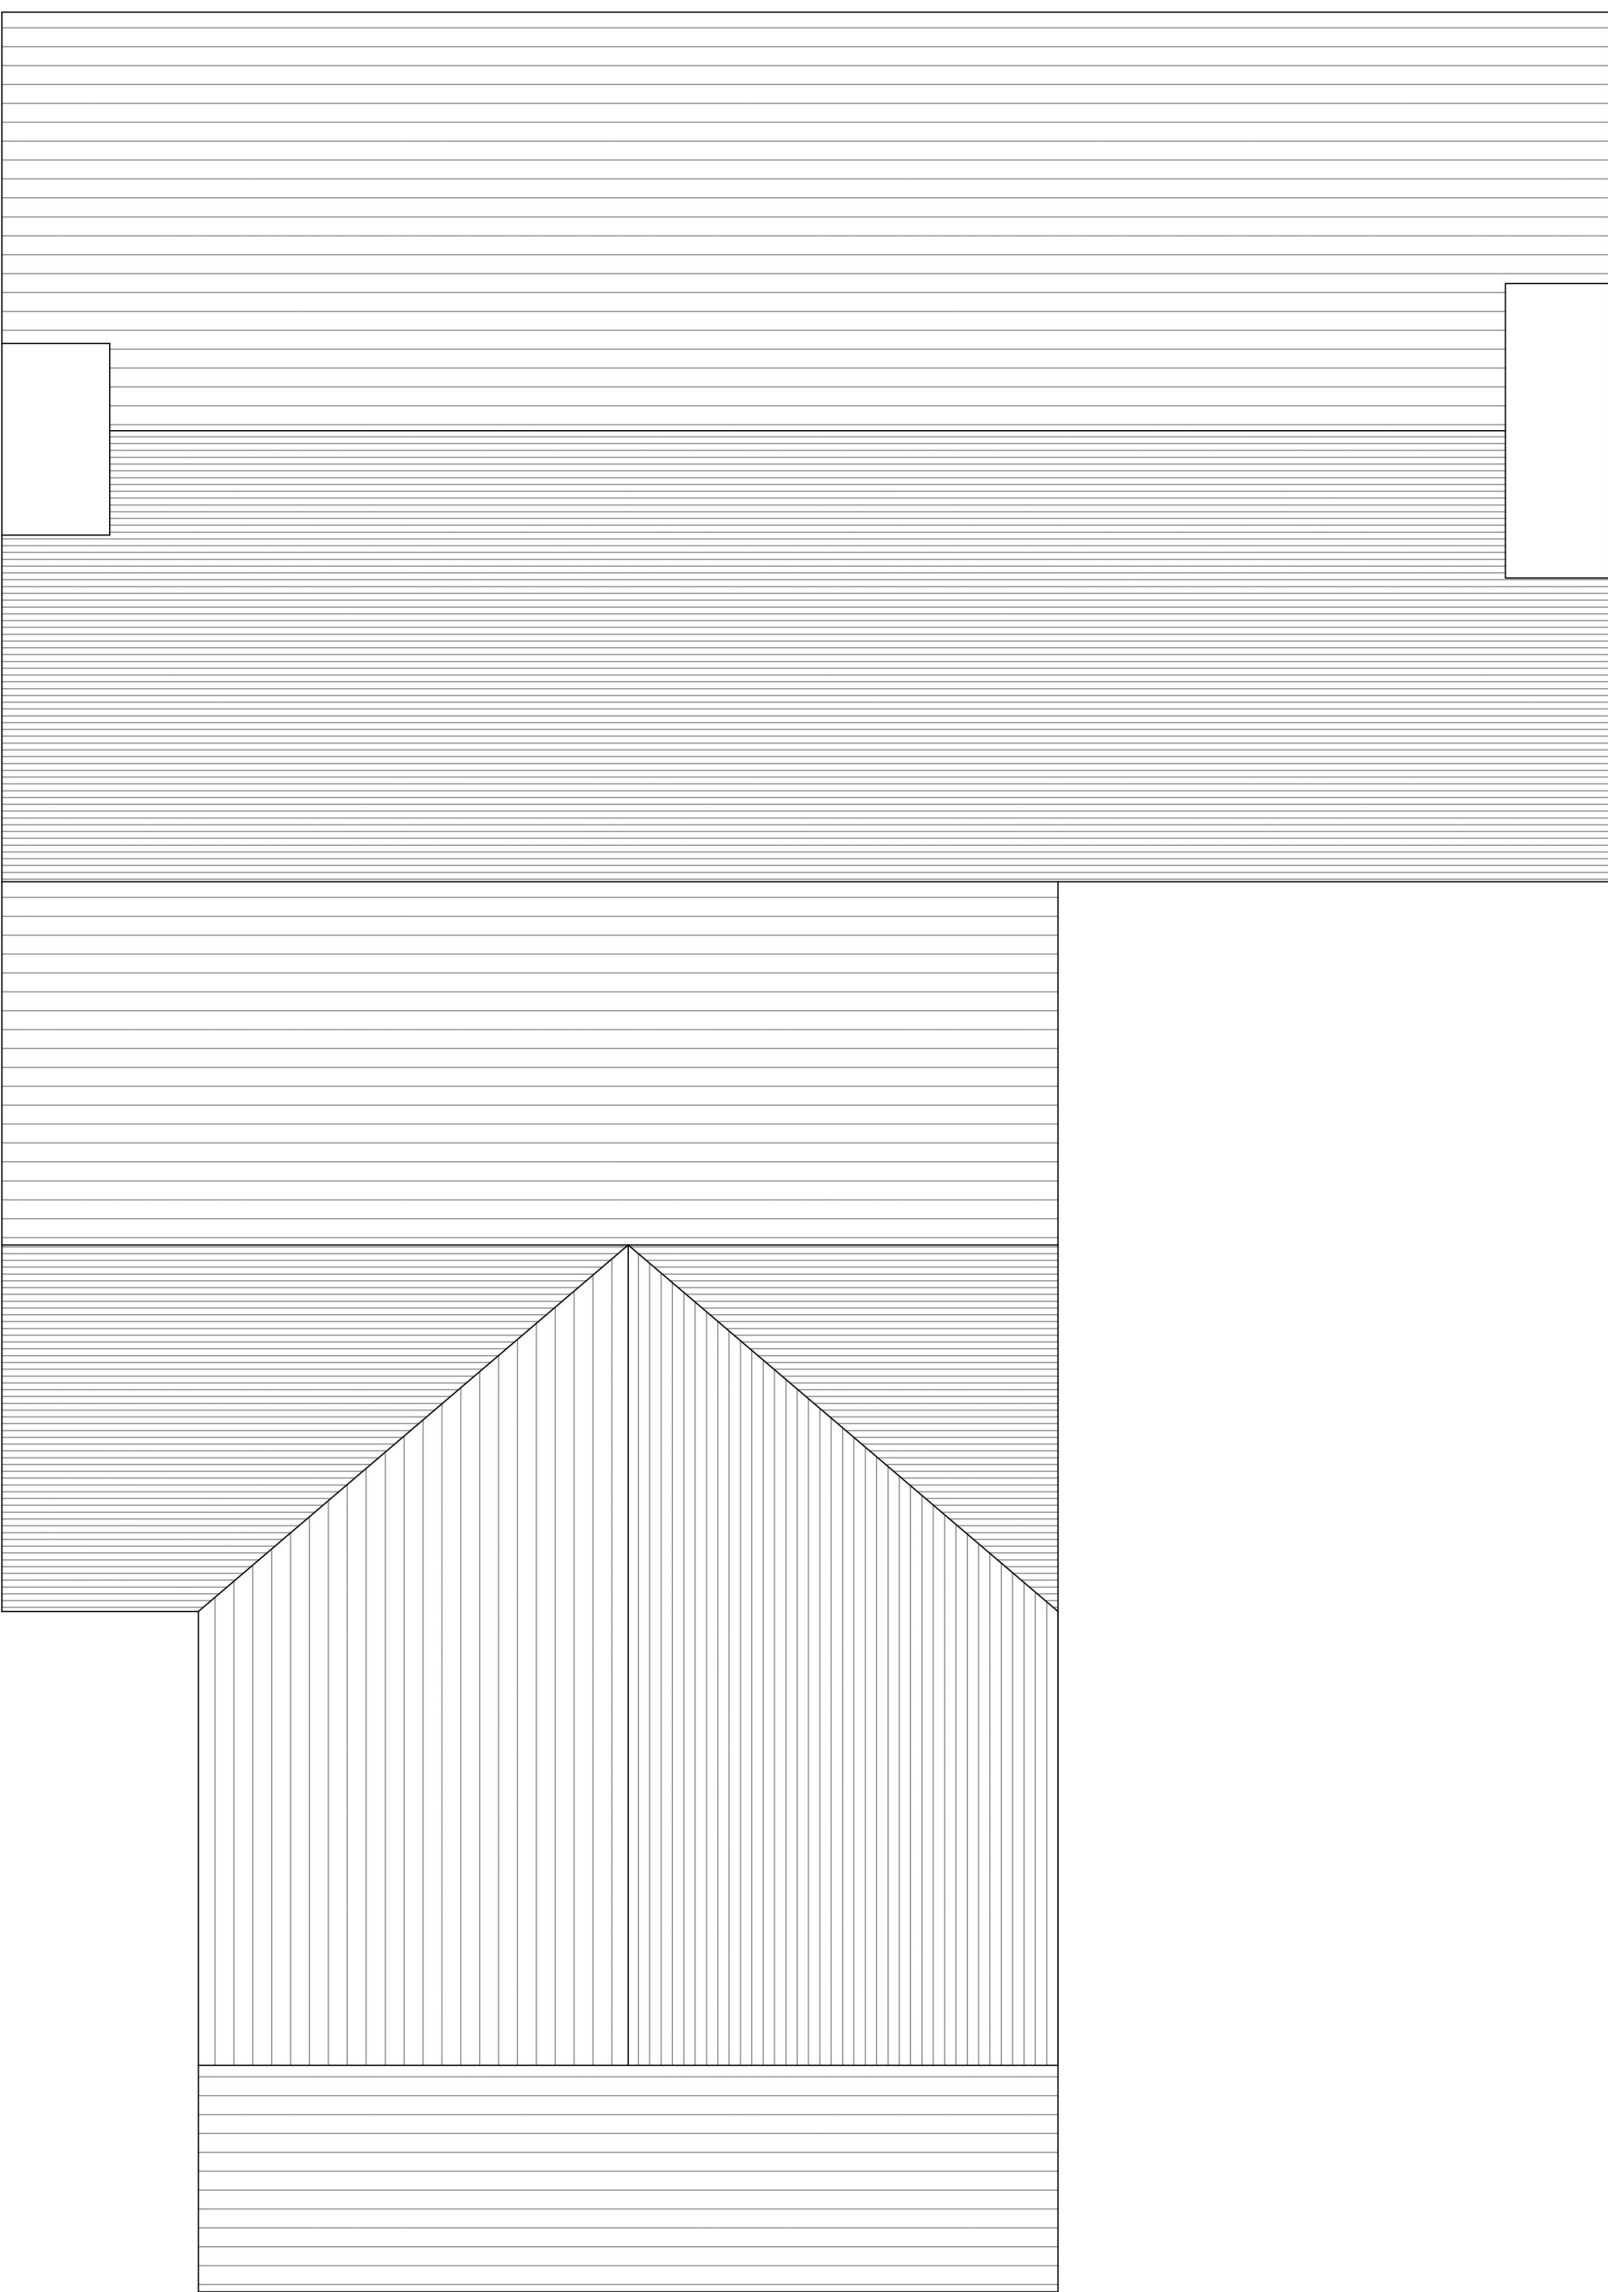

Roof Layout 1.50

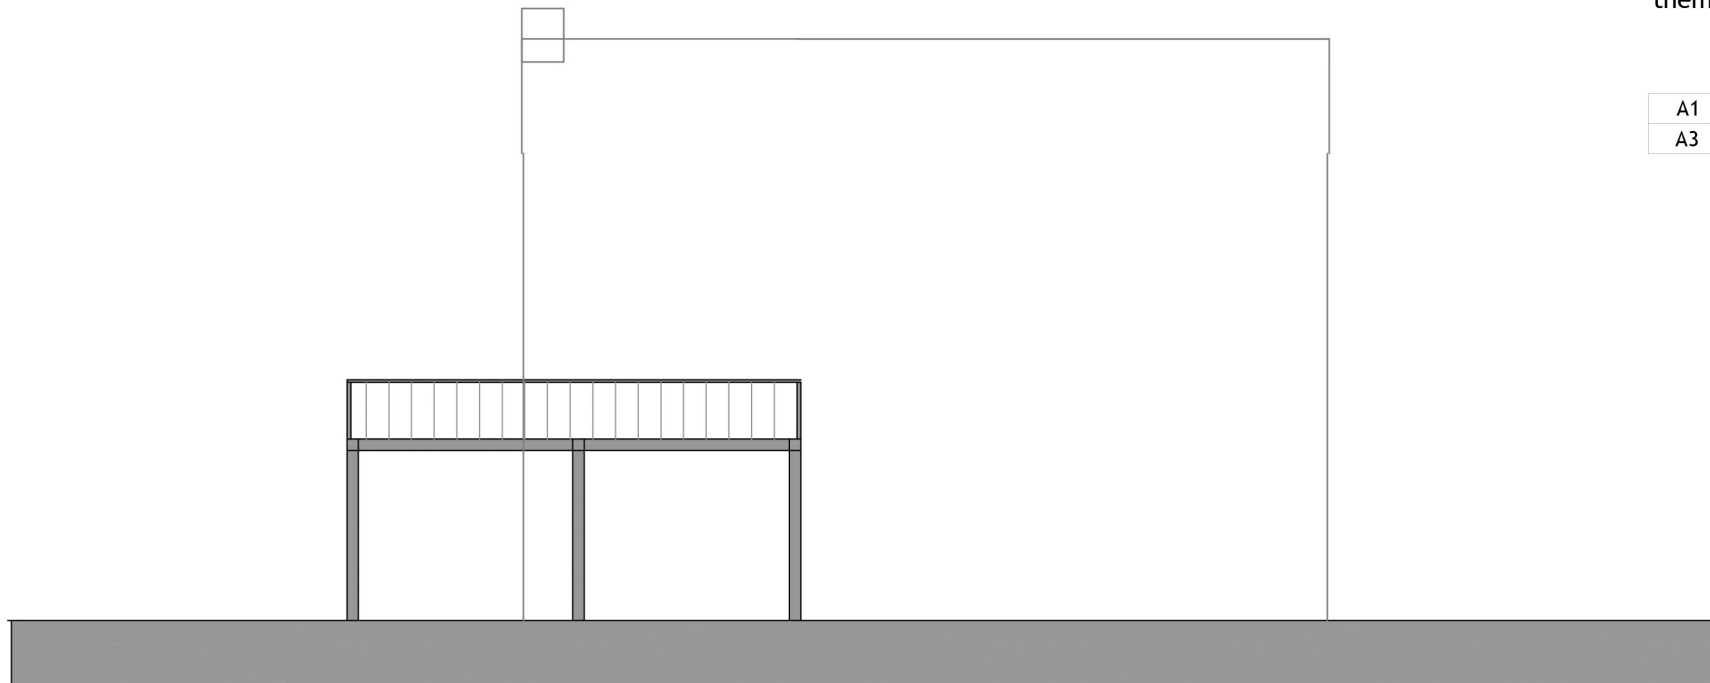


Front elevation 1.100

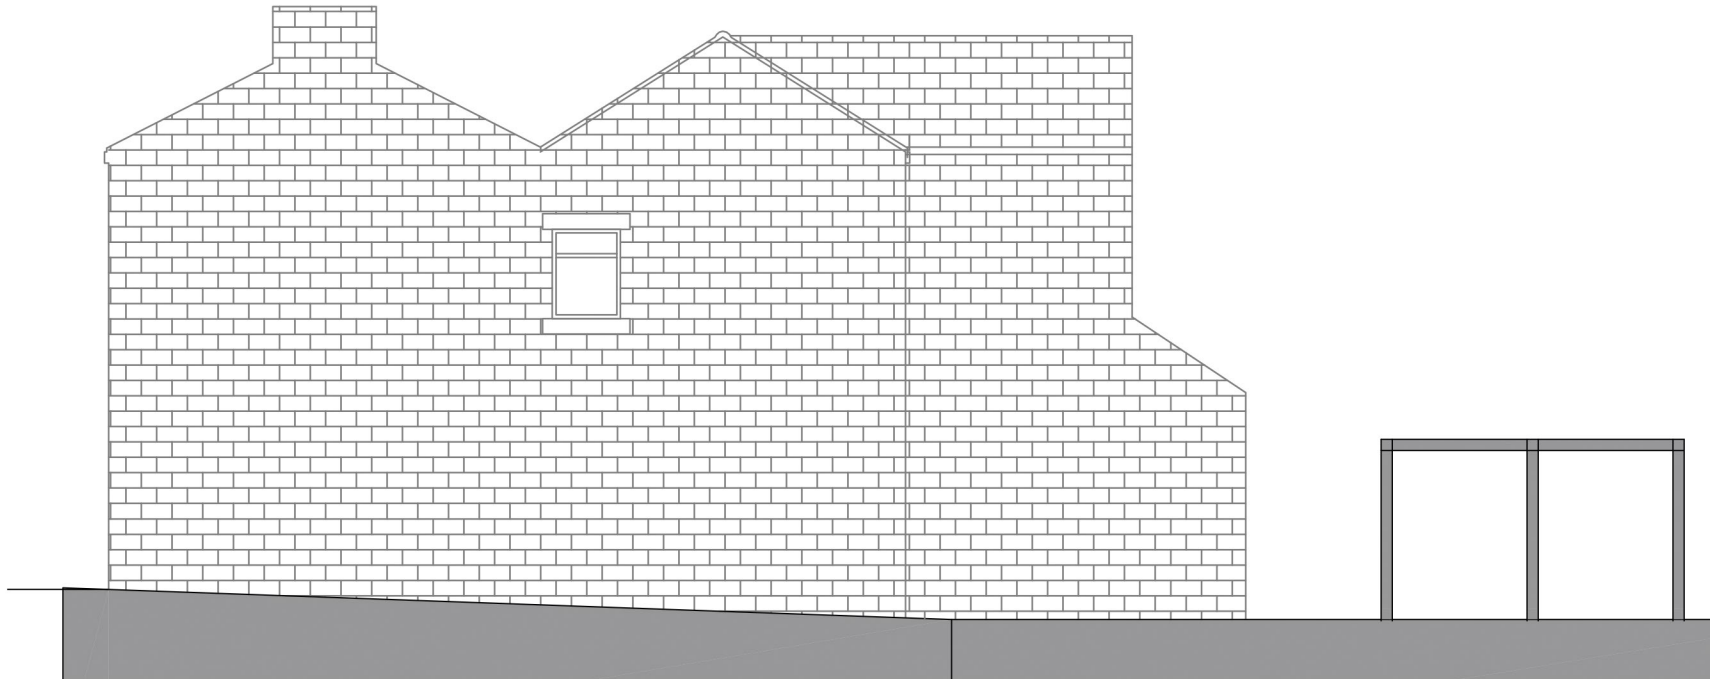

Side elevation 1.100




Side elevation 1.100

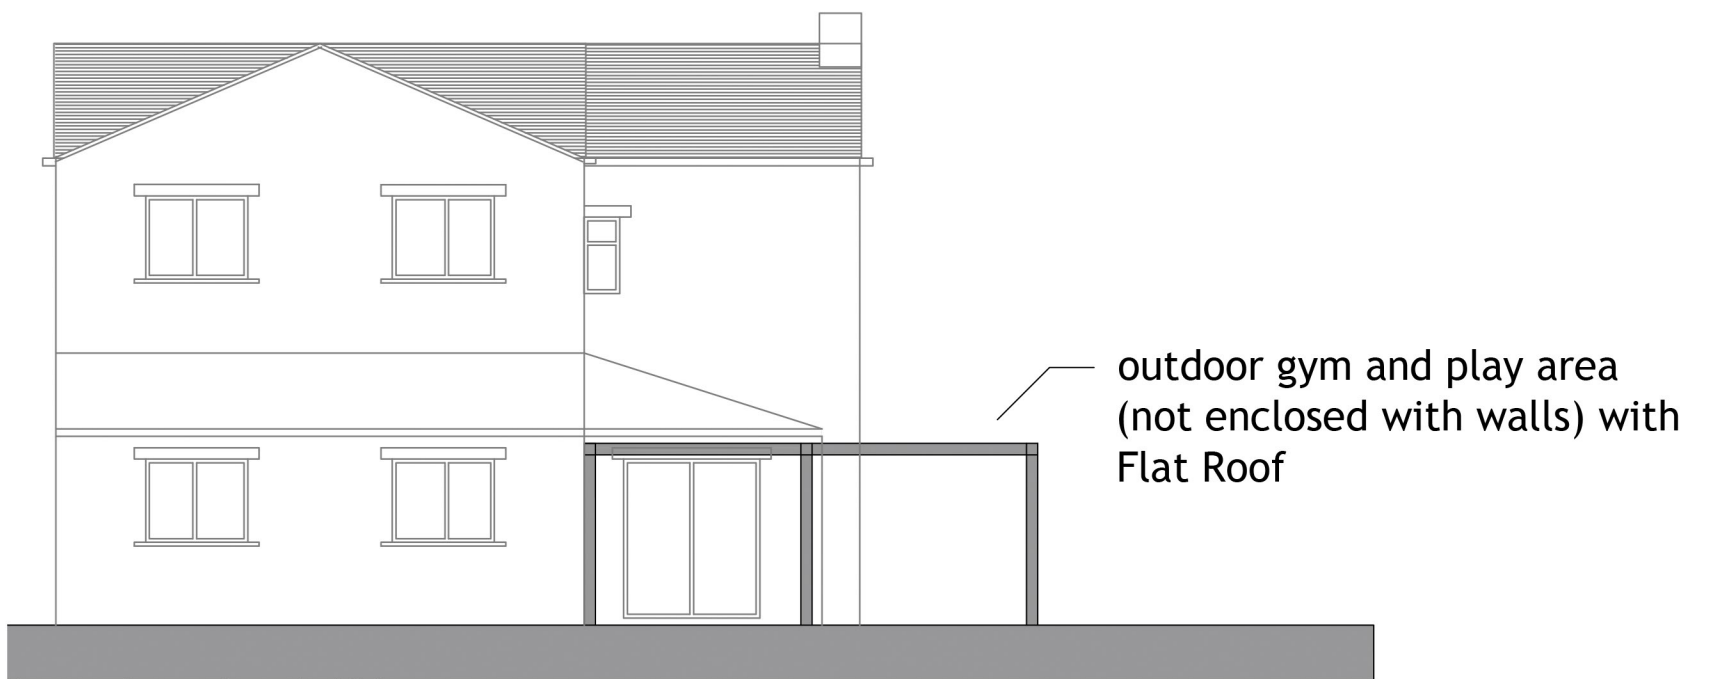

Rear elevation 1.100

outdoor gym and play area
(not enclosed with walls) with
Flat Roof

B	Removal of outdoor roof terrace	07.12.21	UH
REV	DESCRIPTION	DATE	DRAWN

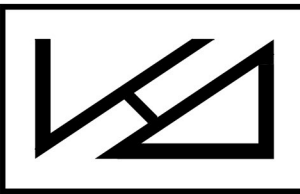

UHDesign
Architectural Services


CLIENT	Mr M Saeed		
ADDRESS	92-94 Halifax Old Road Huddersfield, HD2 2RP		
PROJECT	Two Storey Side and Single Storey Rear		
DRAWING	Proposed Layout and Elevations		
DRAWN	UH	DATE	AUG 21
		SCALE	1.50@A1
DWG No.	2132/03B		
STATUS	PLANNING		



Front elevation 1.100



Side elevation 1.100

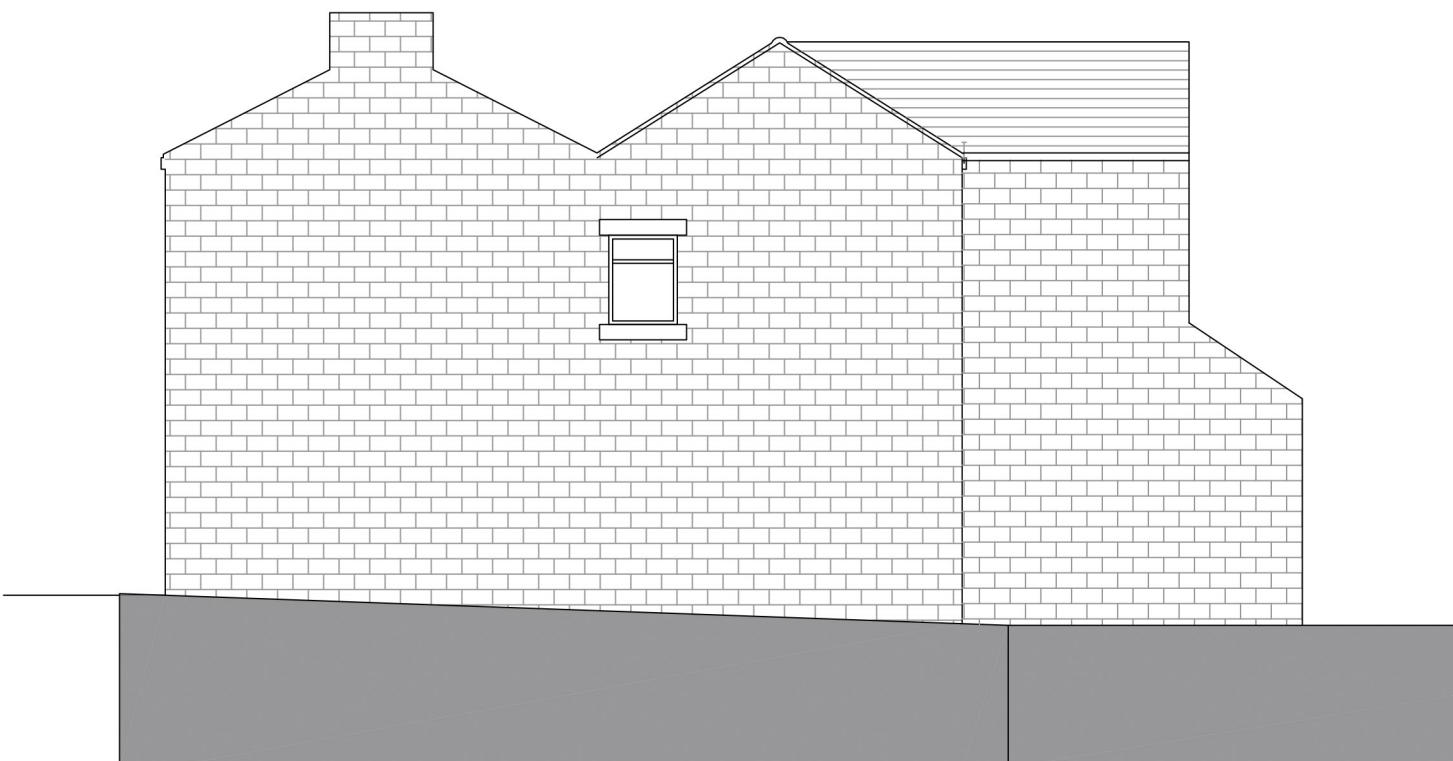

Side elevation 1.100



Rear elevation 1.100