



NOTES
DO NOT SCALE FROM THIS DRAWING.
It is the Contractor's responsibility to check all governing dimensions and verify all dimensions on site before commencing any work or making any shop drawings.
This drawing is to be read in conjunction with schedules of work, specifications, bills of quantities and other relevant information. Any discrepancies are to be reported to the Project Architect.
Work and materials are to be in accordance with the Building Regulations and to comply with the relevant British Standards.
This drawing is copyright of Mark Brotherton Ltd and should not be reproduced in whole or part without their written permission.


Materials
Roof - concrete plain tiles
Walls - regular coursed pitch faced, local stone
Windows -Coloured PVC-U

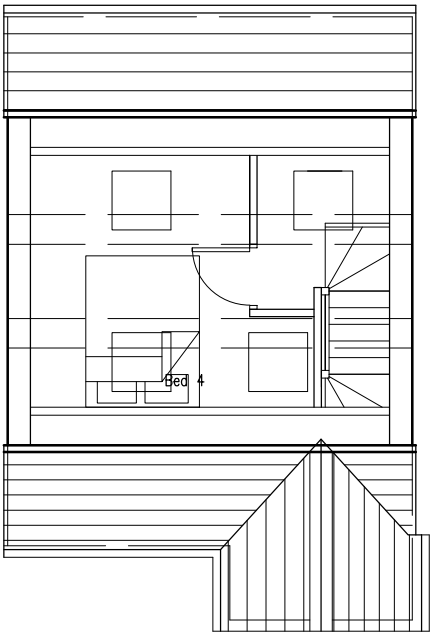

Second Floor Layout

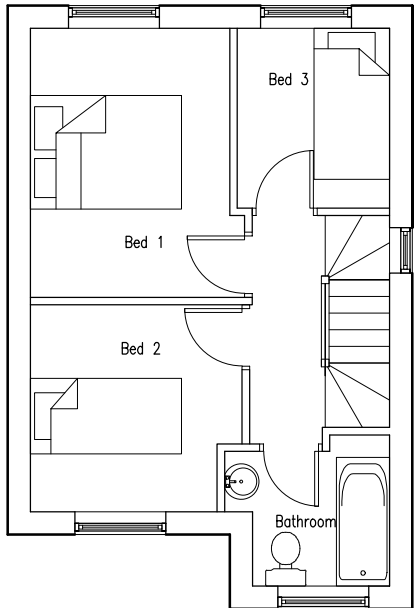


First Floor Layout

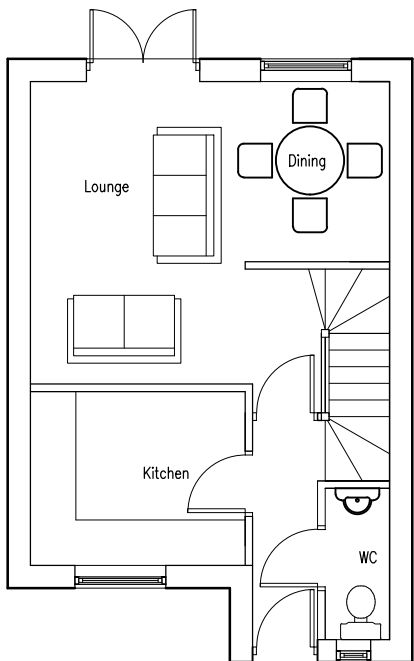


Ground Floor Layout




Front Elevation

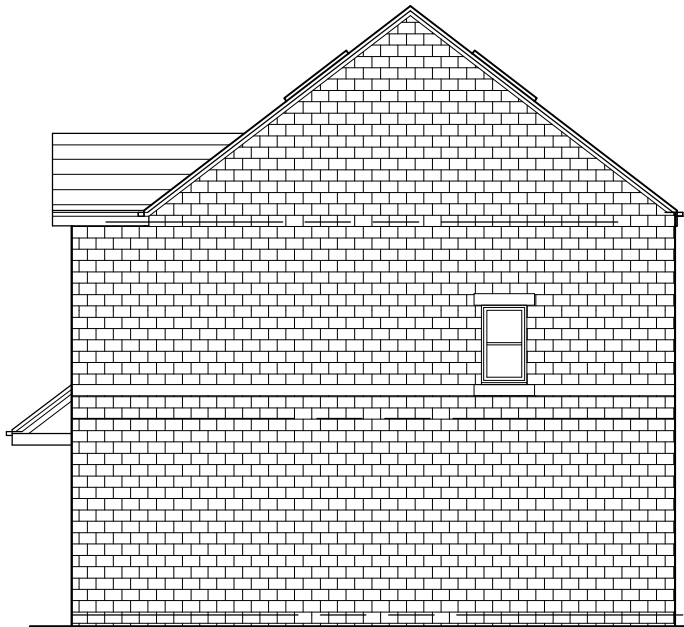

Side Elevation

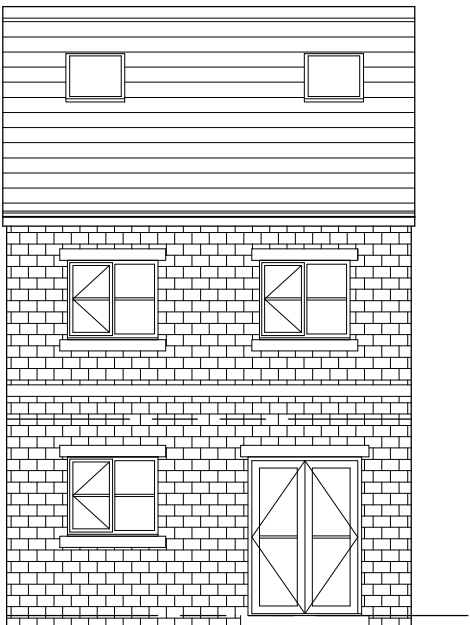

Rear Elevation

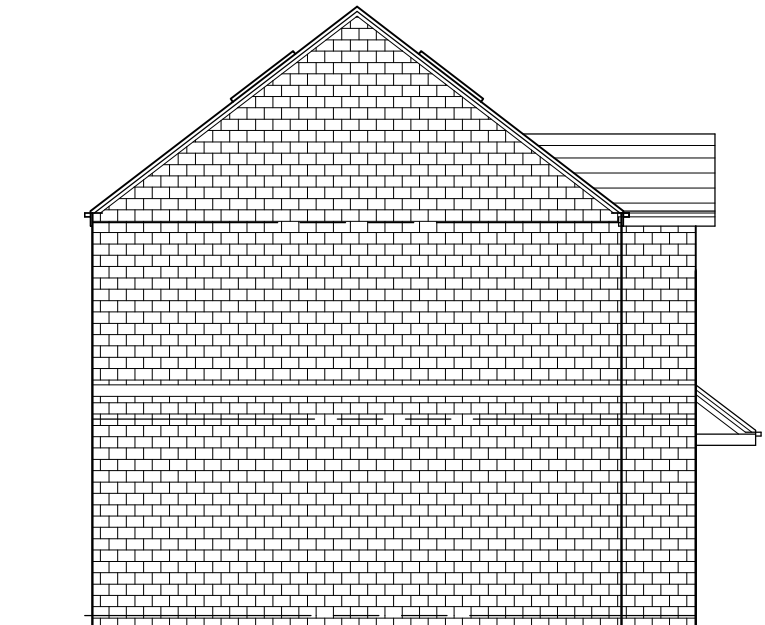

Side Elevation

Plot
5

Rev:	Date:	Notes:
------	-------	--------

FOX

ARCHITECTURE
& DESIGN

Fox Cottage, Whitley Road, Whitley
West Yorkshire, WF12 0LU

T 01924 459231
E info@foxarchitecture.co.uk
www.foxarchitecture.co.uk

Client: Westminster Luxury Homes	
Project: 360 – 366 Lees Hall Road, Ravensthorpe	
Drawing: Plot 5 Proposals	
Date: Oct 2016	Scale: 1:100@A3
Drawing No: 1600/114	Rev: