



PLANNING




Existing Side Elevation

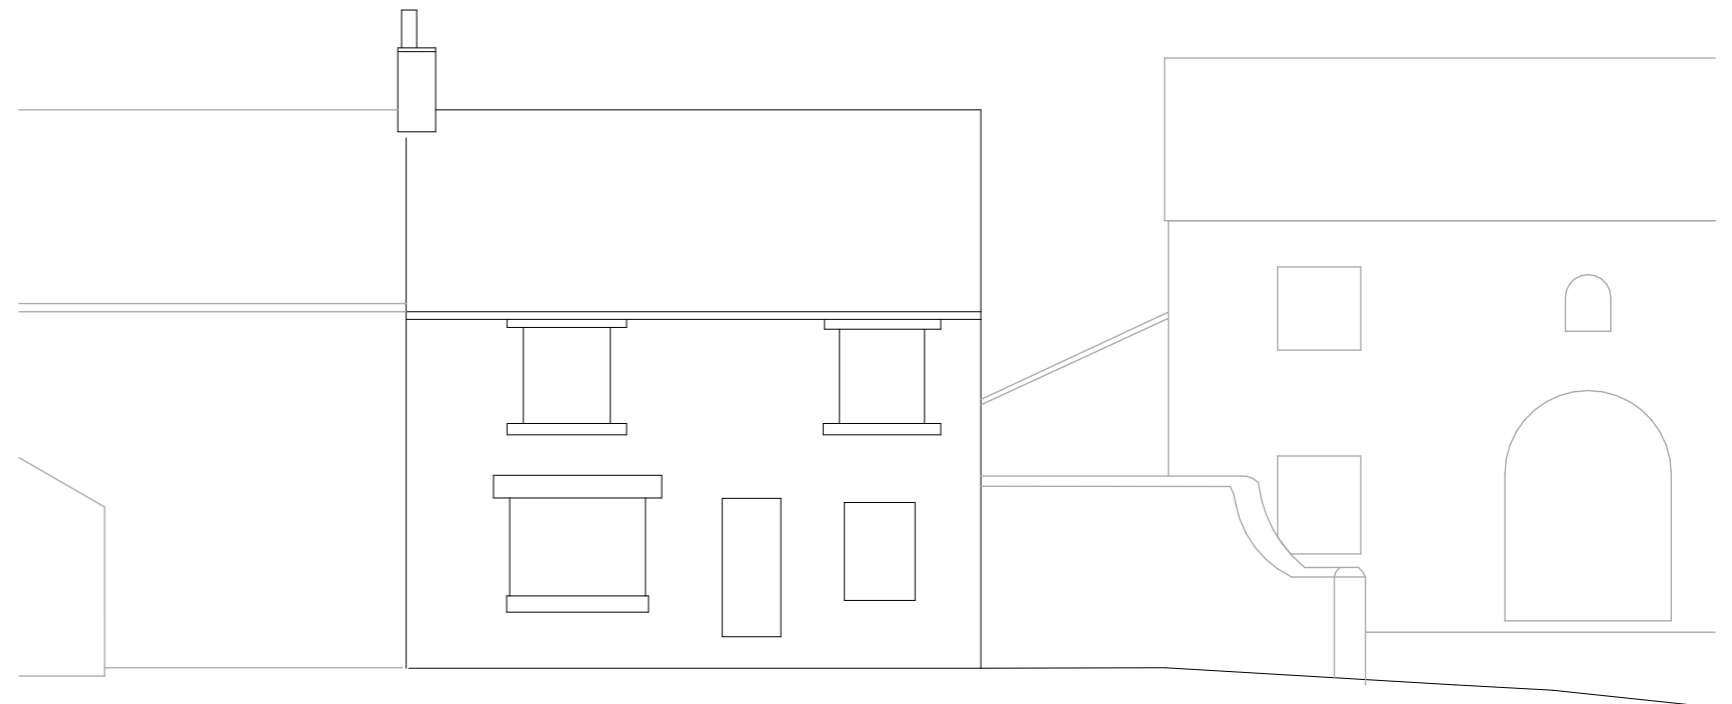

Existing Front Elevation

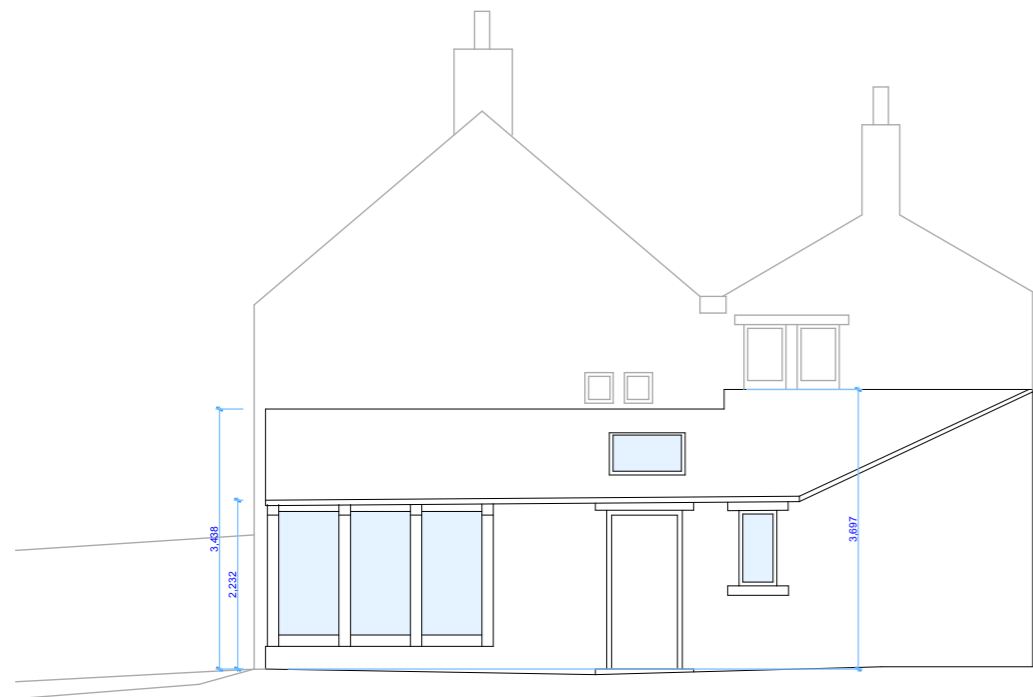

Proposed Side Elevation

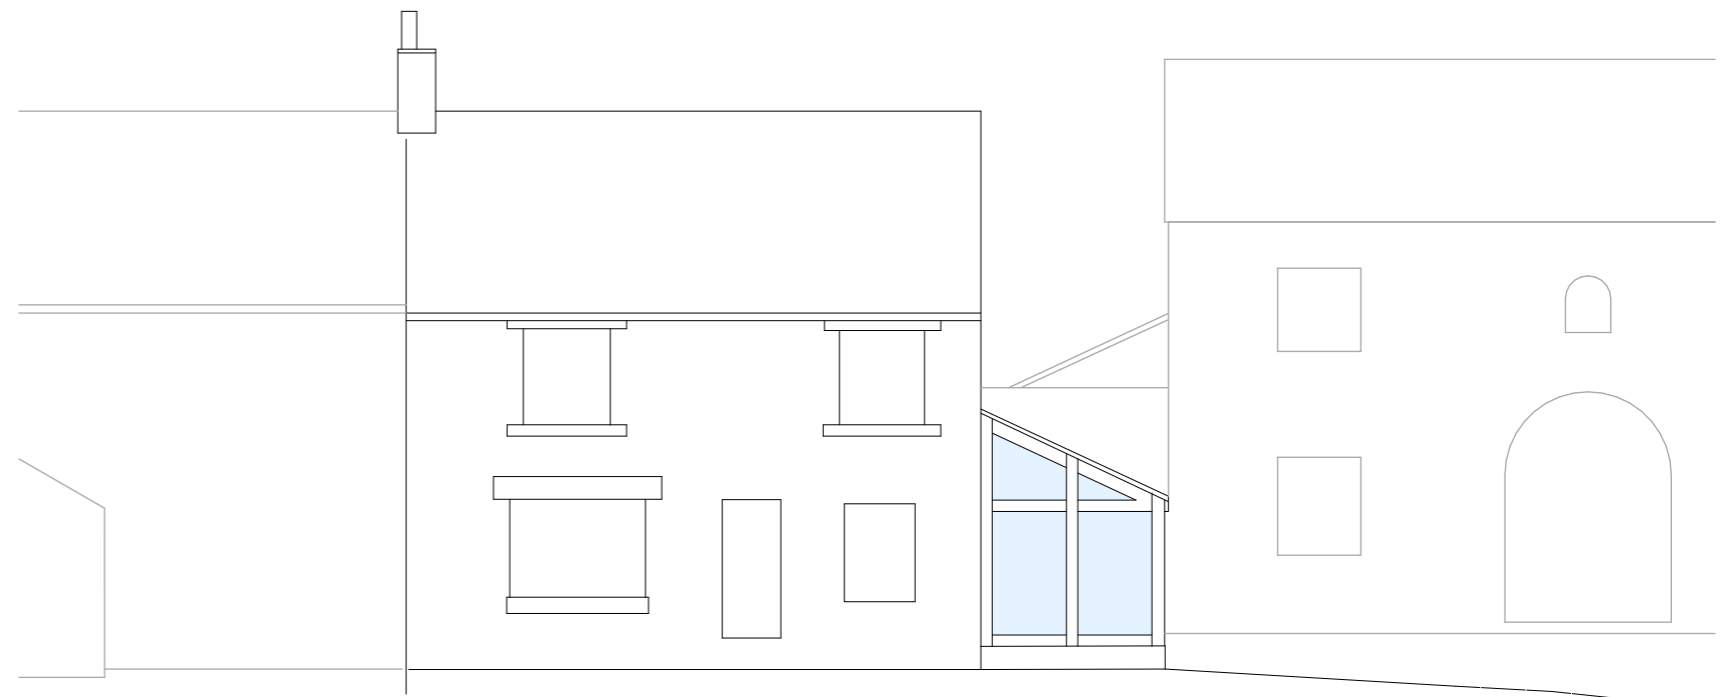

Proposed Front Elevation

Client:					
<b>MR ANTHONY DEARNLEY.</b>					
Project:					
<b>WHEELS BROOK FARM, GREENFIELD ROAD, HOLMFIRTH</b>					
Drawing:					
<b>ELEVATIONS EXISTING AND PROPOSED.</b>					
Project No:	Drawing No:	Scale:	Date:	Drawn by:	Checked by:
<b>1722</b>	<b>03_03</b>	<b>1:100</b>	<b>10/21</b>	<b>DW</b>	<b>APM</b>

Rev Description Drw Chk Date



Wake Morley Architects

tel 01484 681755 e enquiry@wakemorleyarchitects.com  
1 Dunford Road, Holmfirth, West Yorkshire HD9 2DP