



IF IN ANY DOUBT PLEASE ASK THE ARCHITECT FOR CLARIFICATION.
DO NOT SCALE FROM DRAWING. ALL DIMENSIONS TO BE CHECKED ON SITE.
THE COPYRIGHT FOR THESE DRAWINGS REMAINS THE PROPERTY OF THE ARCHITECT. THEY MUST NOT BE REPRODUCED IN ANY WAY WITHOUT THE ARCHITECTS PRIOR WRITTEN CONSENT

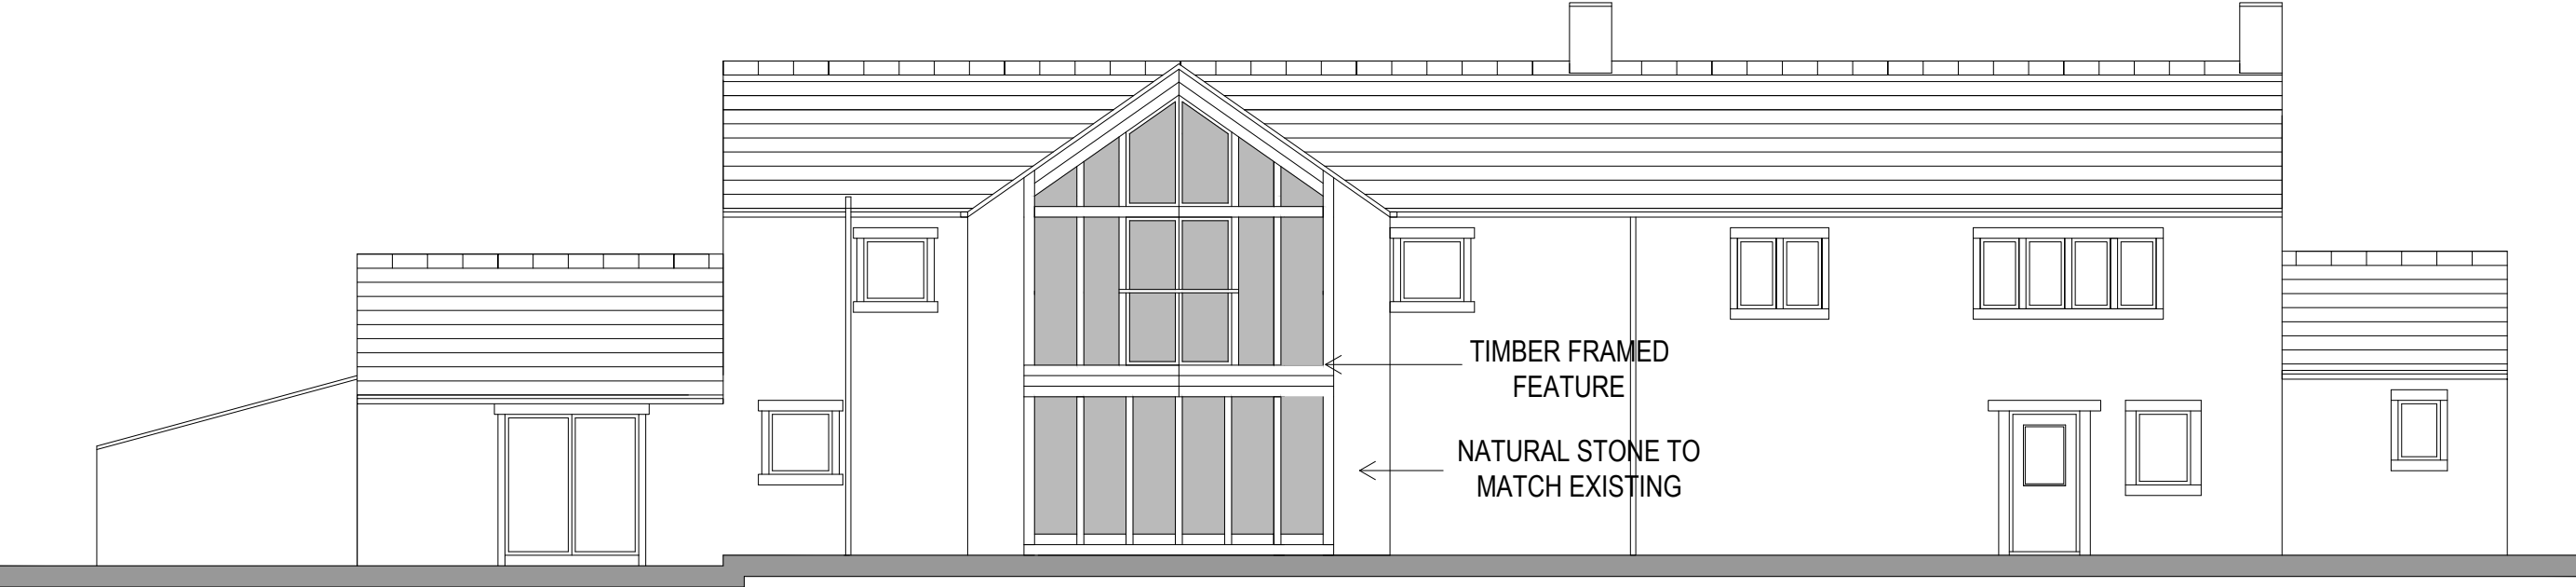


WEST ELEVATION




SOUTH ELEVATION

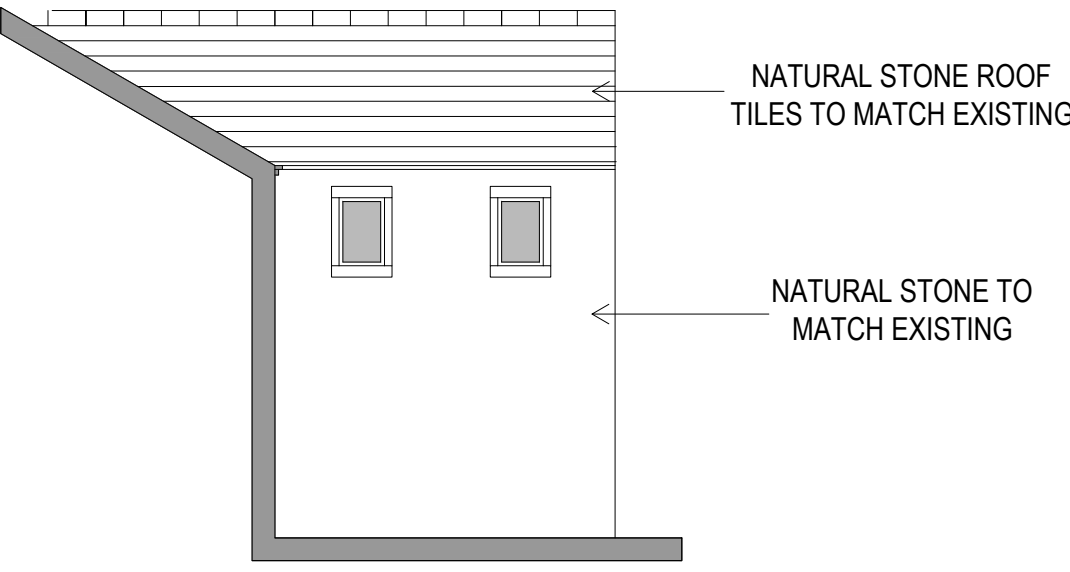

PART NORTH
ELEVATION

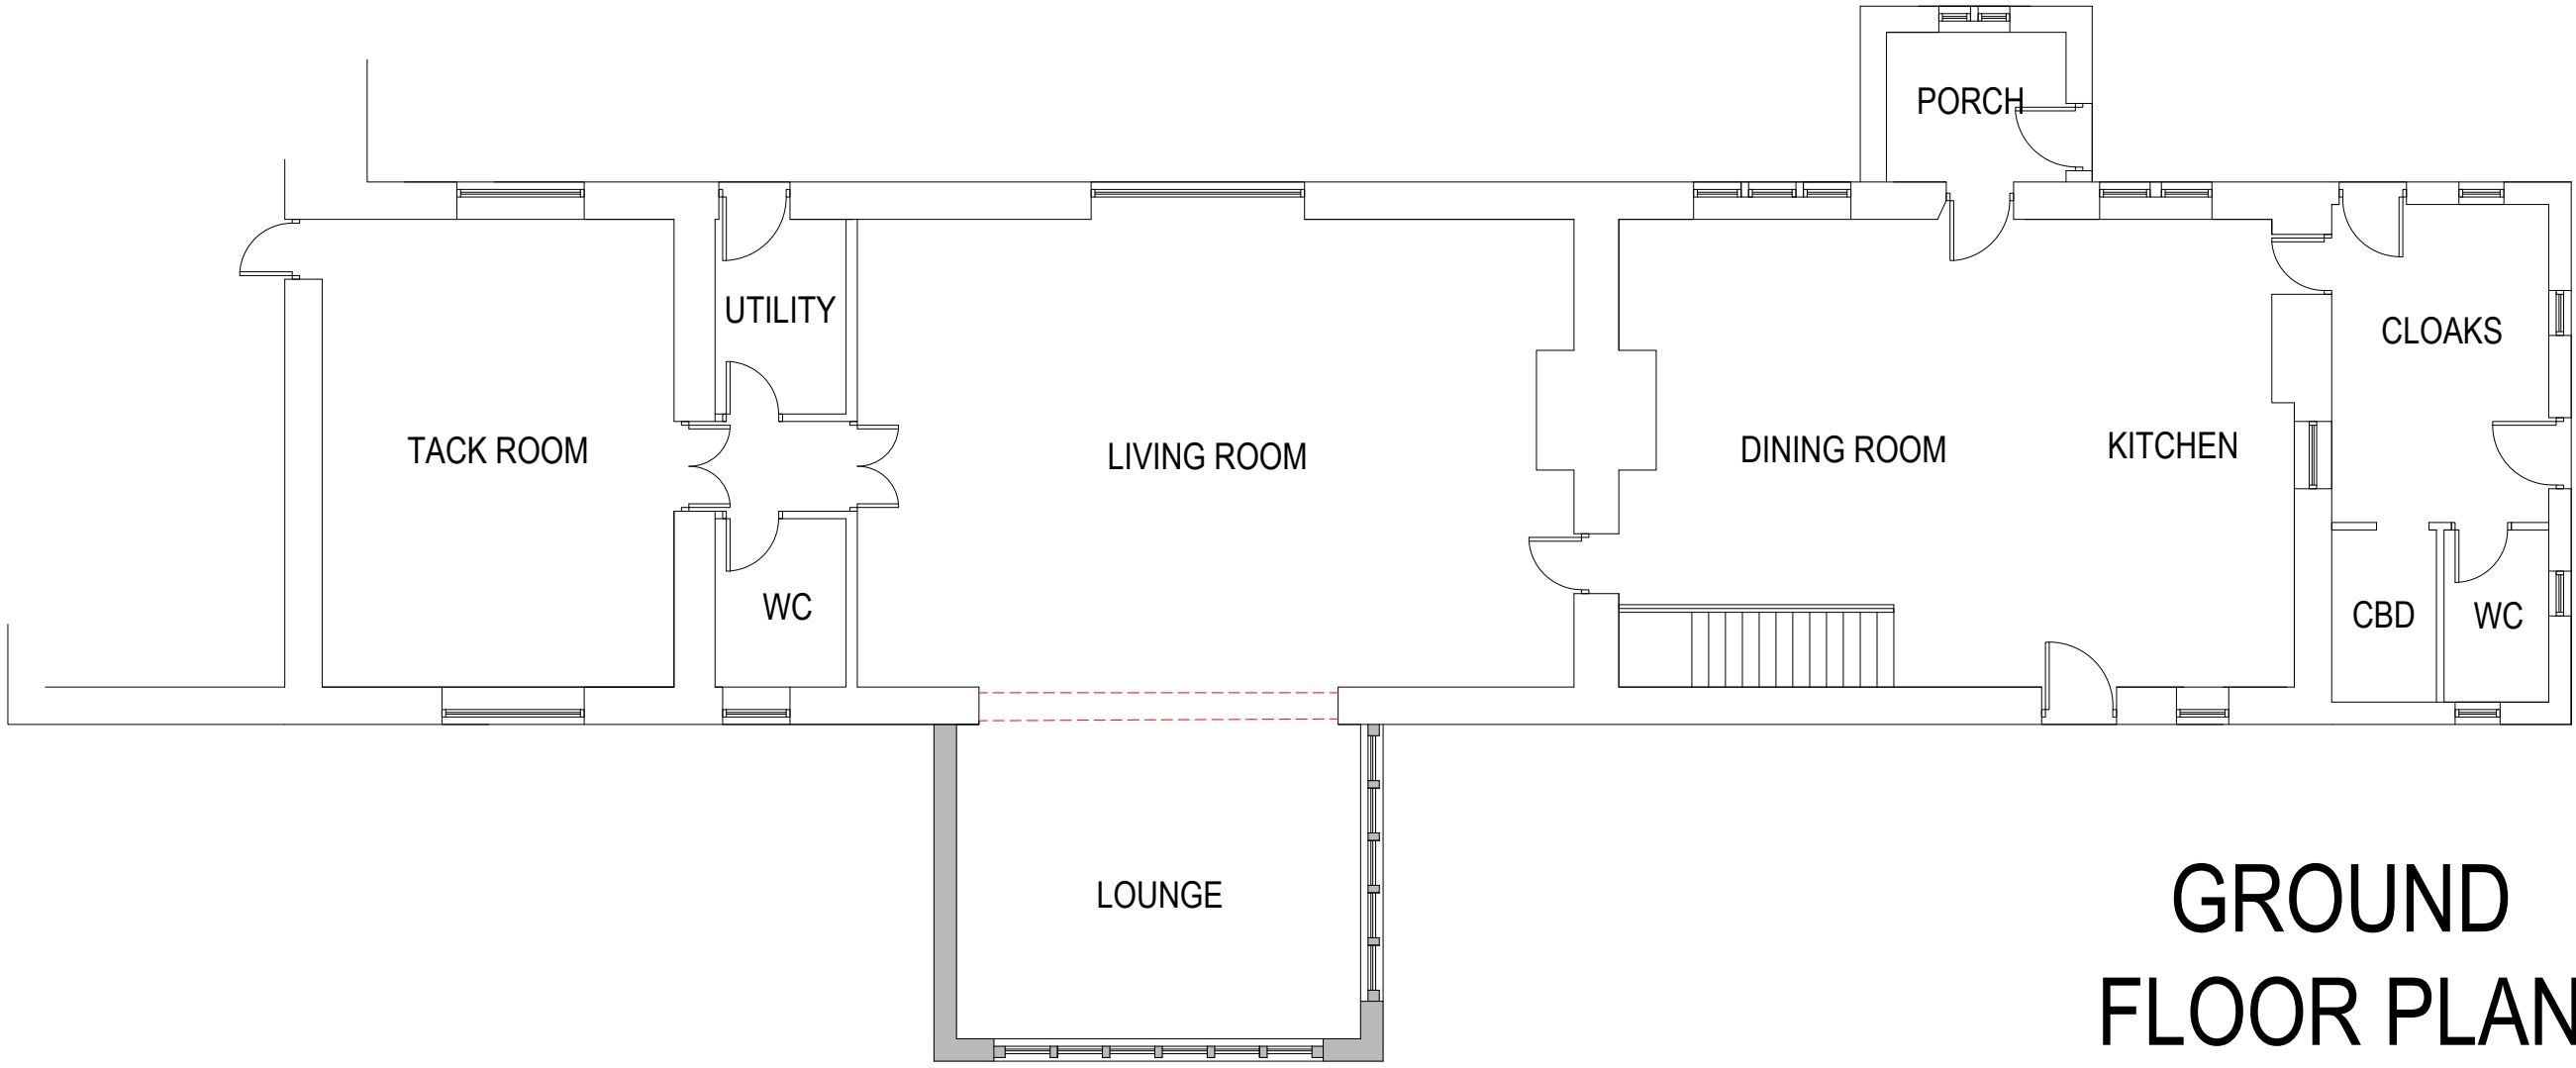

GROUND
FLOOR PLAN

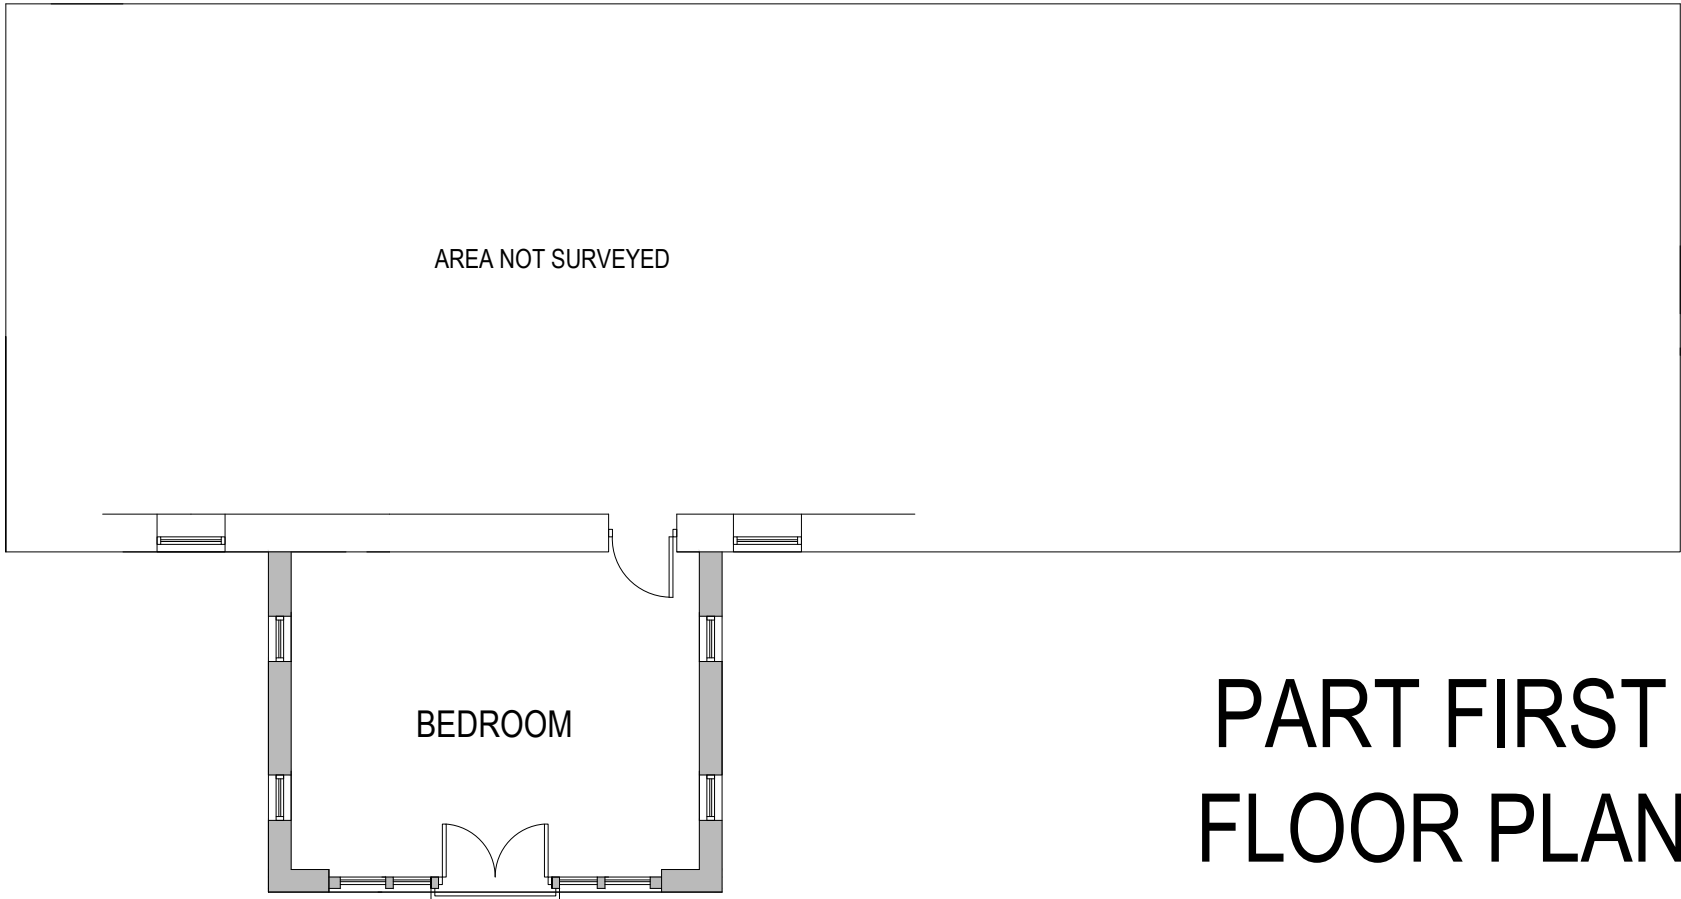

PART FIRST
FLOOR PLAN



SOUTH WEST VIEW



NORTH WEST VIEW

northern design
partnership

Chartered Architects
The Chapel, Millmoor Road,
Meltham, Holmfirth, HD9 5JU

www.northerndesignpartnership.co.uk
Instagram: @northerndesignp
Telephone: (01484) 854848

client	MR & MRS ROSS		
project	PROPOSED EXTENSION TO LOWER CARR FARM CARR LANE SHEPLEY HD8 8BR		
drawing	PROPOSED PLANS AND ELEVATIONS		
revision	notes	date	drawn
*	*	*	*
scale :	1:100 AT A1	08.21	MG
project no.	drawing no.	revision	
2122	02	-	