




EXISTING FRONT ELEVATION
SCALE 1:100

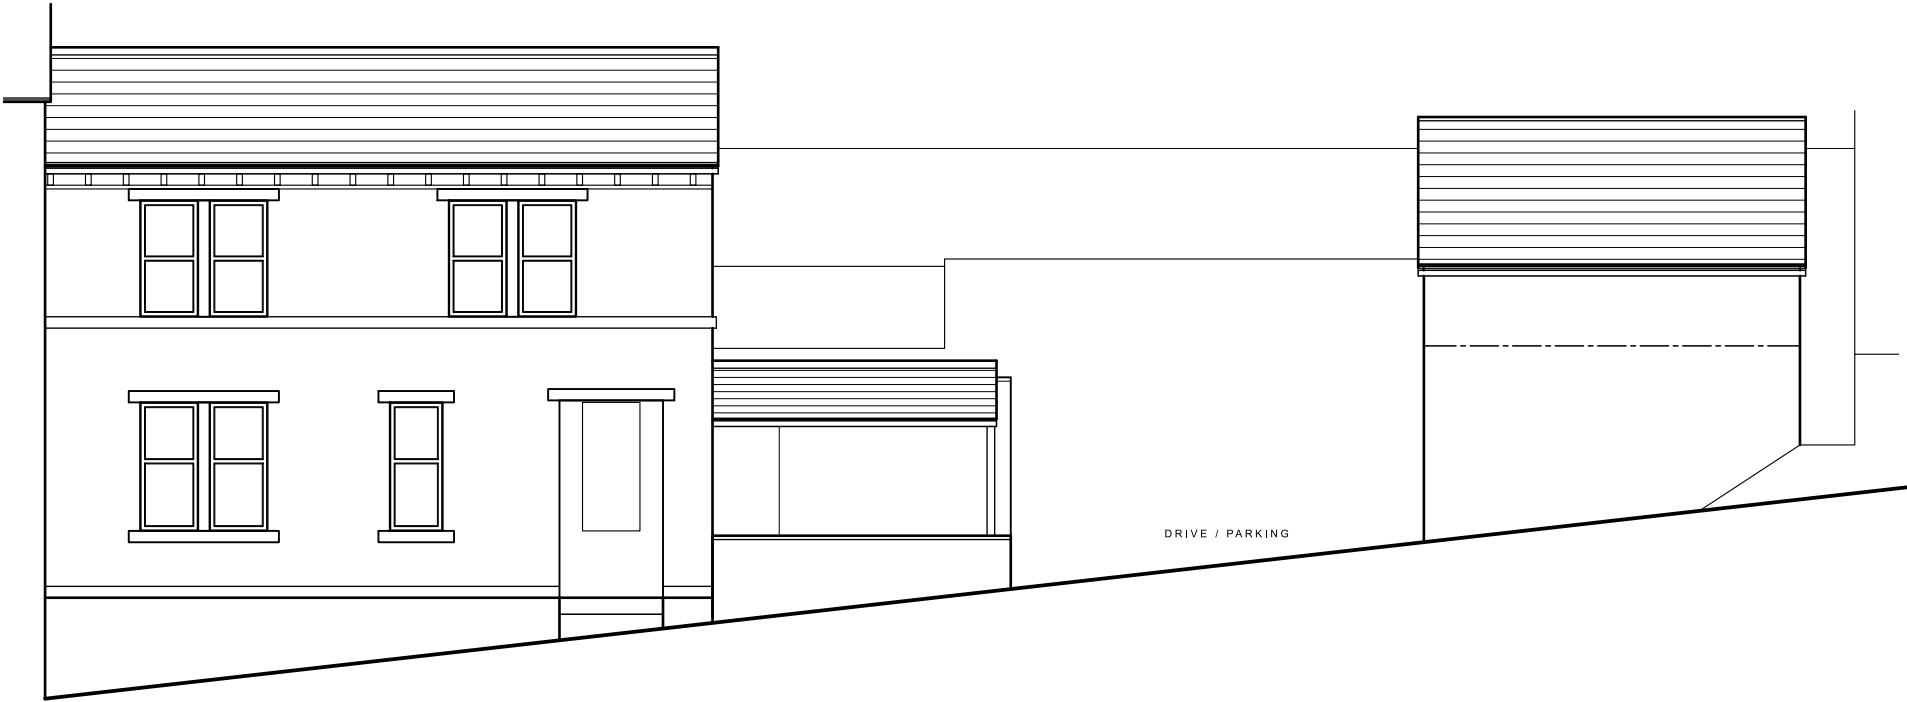



EXISTING REAR ELEVATION
SCALE 1:100

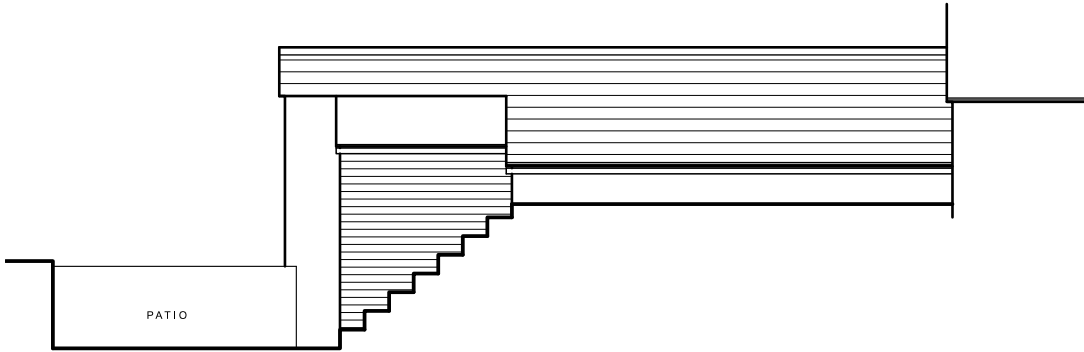

EXISTING OUTBUILDING ELEVATIONS
SCALE 1:100

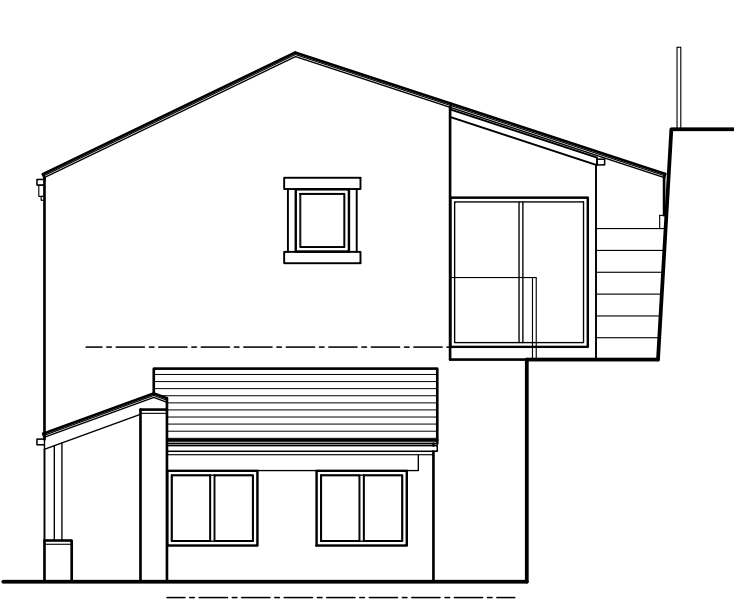

EXISTING GABLE ELEVATION
SCALE 1:100

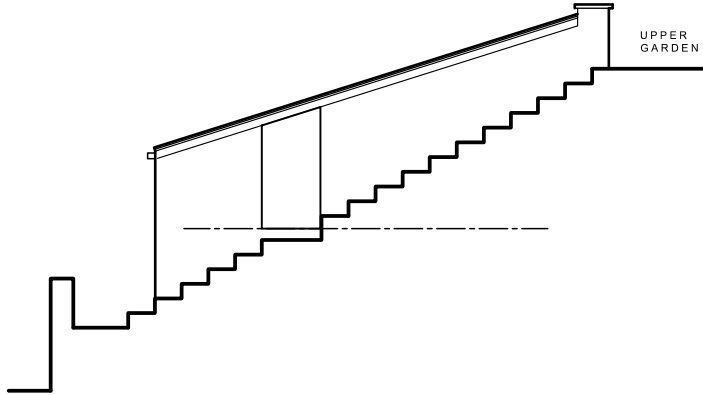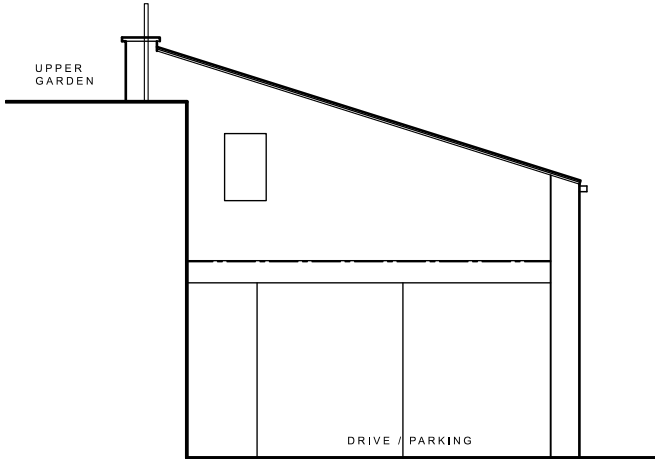

Rev	Description	Date	By	App'd
-----	-------------	------	----	-------

Client
MR & MRS BROXTON

Project
Proposed Replacement Extensions at:
1 BACK LANE, HOLMFIRTH

Drawing title
EXISTING ELEVATIONS

Drawn by RH		Date JUL 21	App'd -
Drawing no AL 02	Project no 21-0158	Scale @ A3 1:100	Rev -