

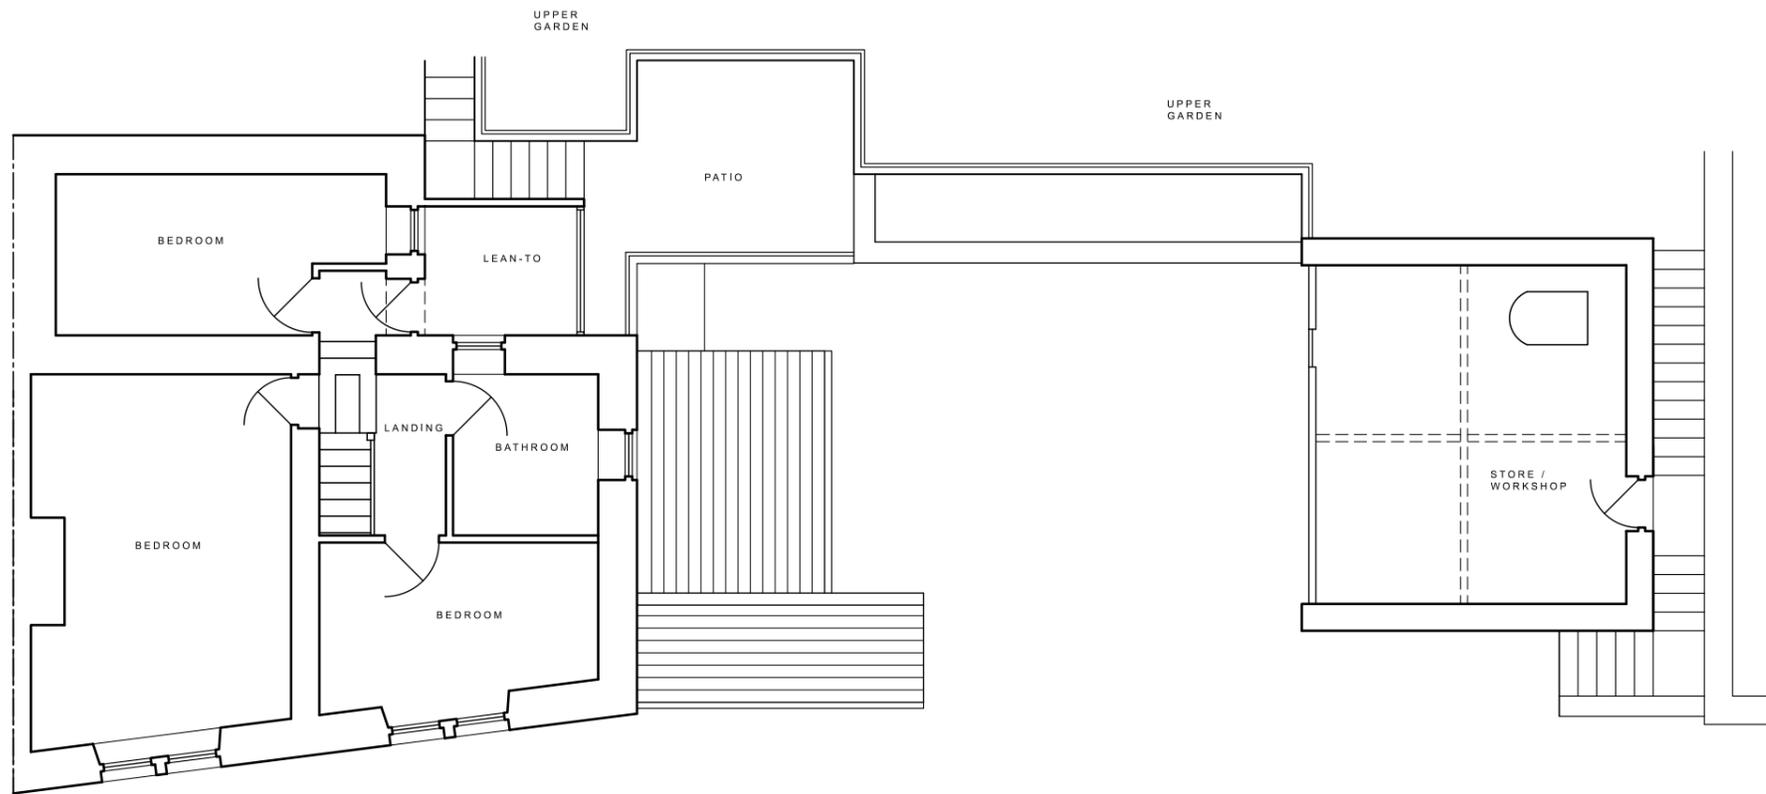


EXISTING GROUND FLOOR PLAN
SCALE 1:100

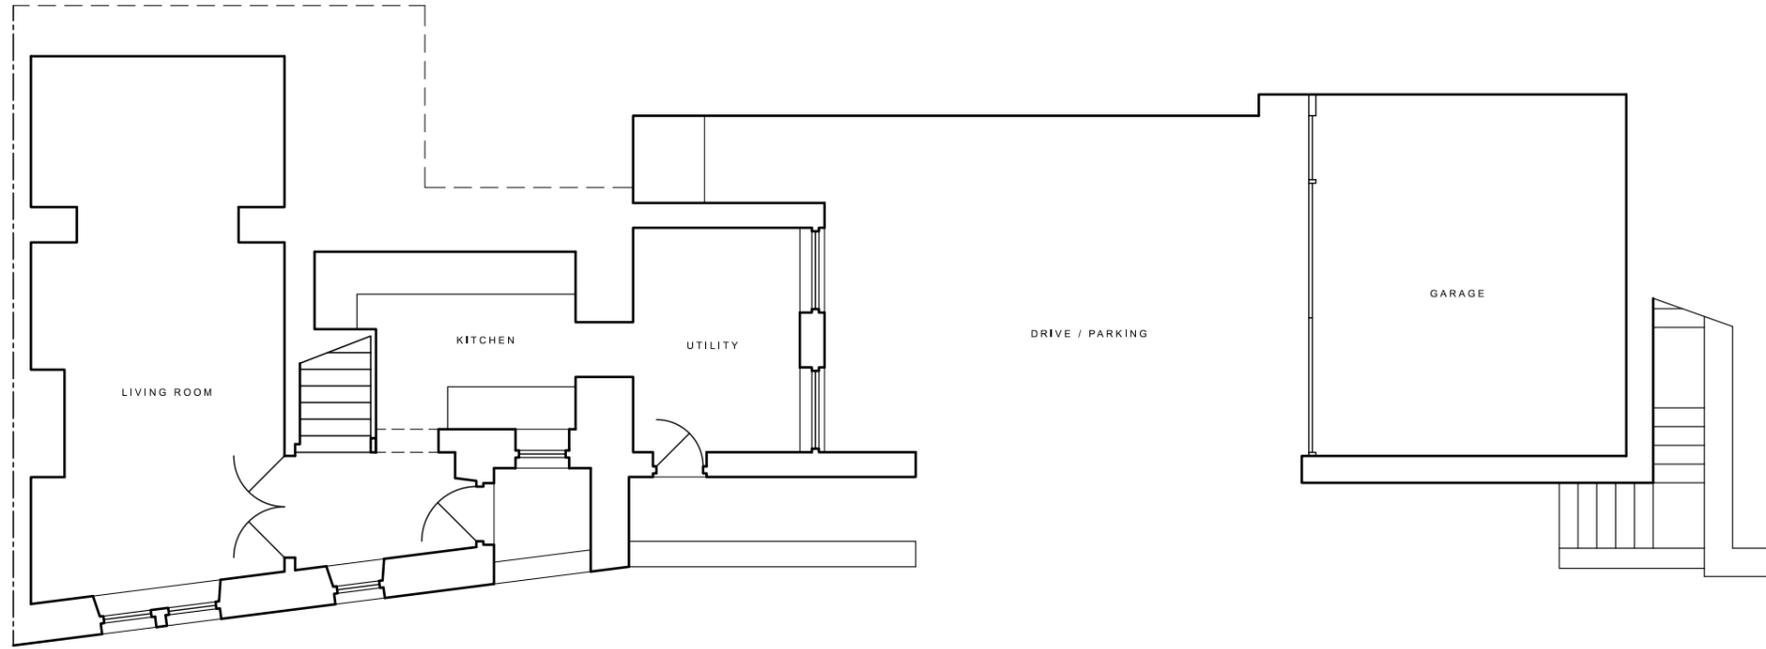


EXISTING FIRST FLOOR PLAN
SCALE 1:100

Do not scale from this drawing. The contractor must check all dimensions on site before construction or manufacture of materials.

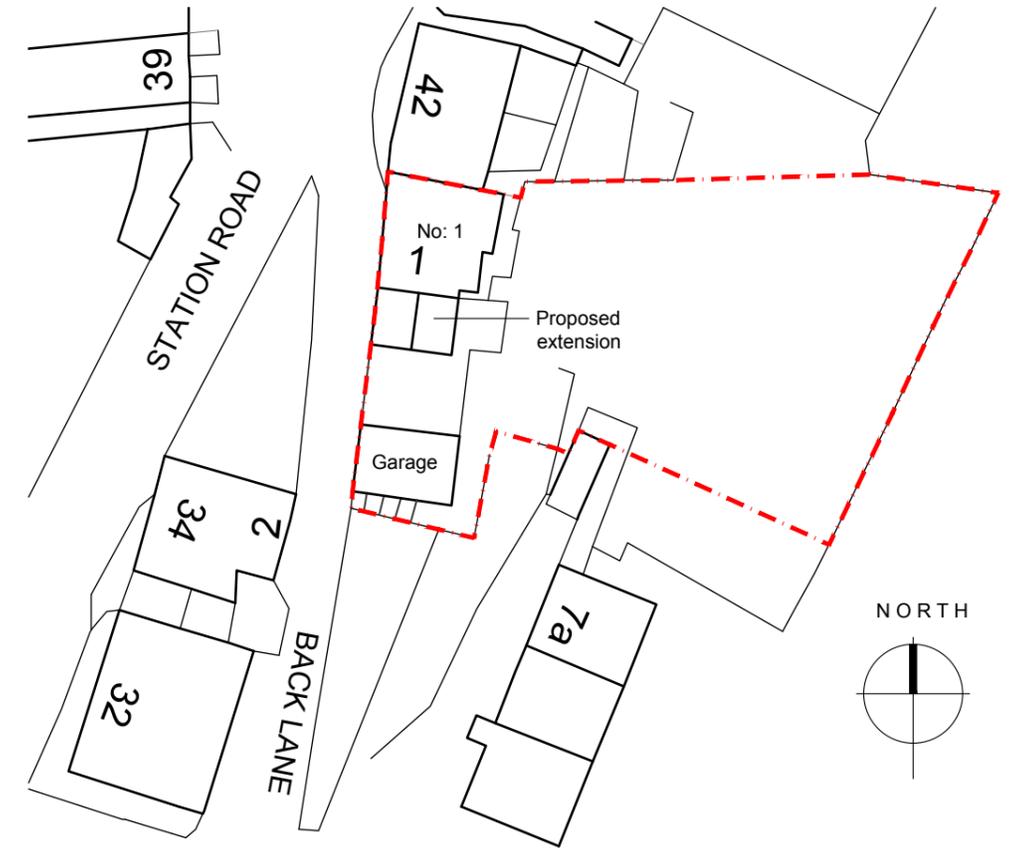

PROPOSED BLOCK PLAN
SCALE 1:500

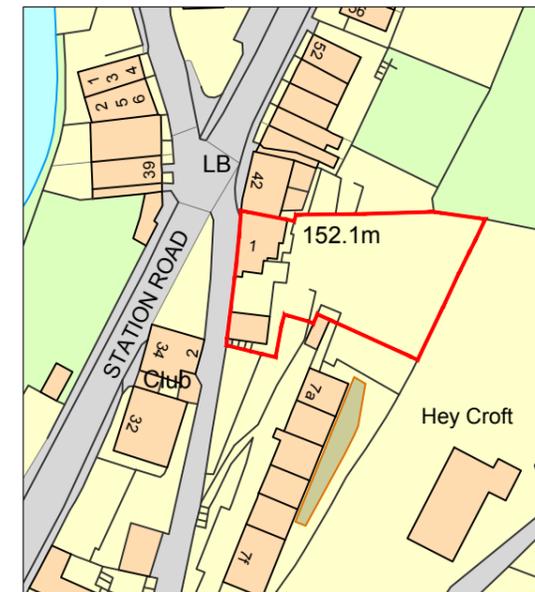

LOCATION PLAN
SCALE 1:1250

Rev	Description	Date	By	App'd
Client				
MR & MRS BROXTON				
Project				
Proposed Replacement Extensions at: 1 BACK LANE, HOLMFIRTH				
Drawing title				
EXISTING FLOOR PLANS BLOCK PLAN and LOCATION PLAN				
Drawn by		Date	App'd	
RH		JUL 21	-	
Drawing no	Project no	Scale @ A3	Rev	
AL 01	21-0158	A.S.	-	