

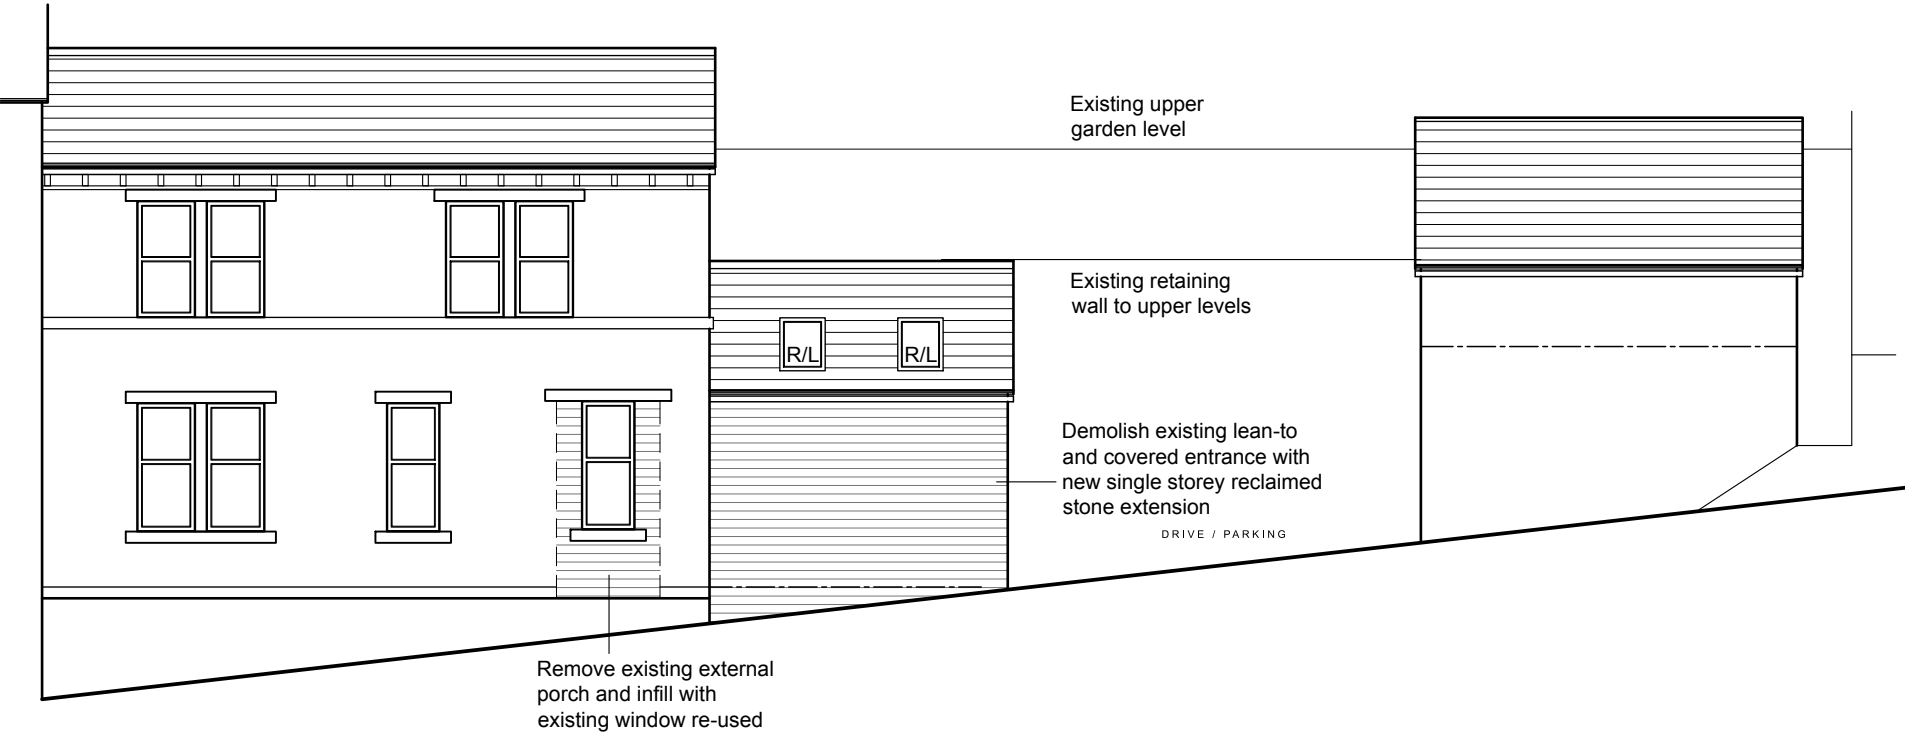


PROPOSED FRONT ELEVATION
SCALE 1:100

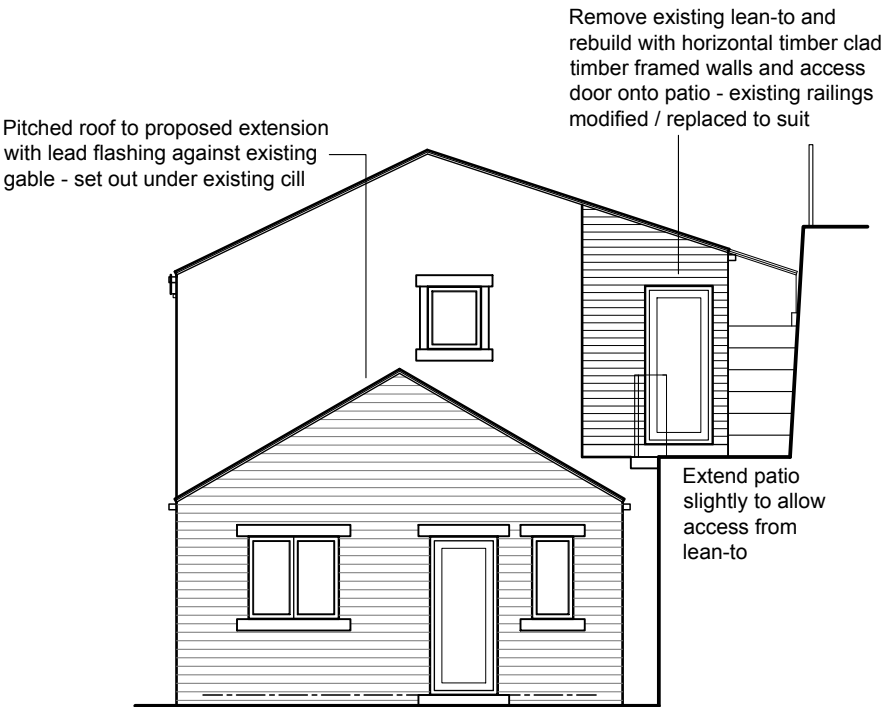

PROPOSED REAR ELEVATION
SCALE 1:100

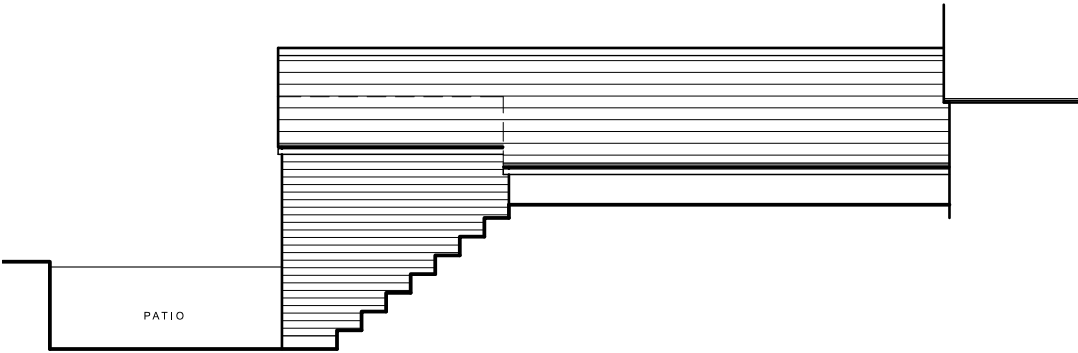

PROPOSED GABLE ELEVATION
SCALE 1:100

A Proposed extension to garage / workshop removed. 16.12.21

Rev	Description	Date	By	App'd
	Client			

MR & MRS BROXTON

Project

Proposed Replacement Extensions at:
1 BACK LANE, HOLMFIRTH

Drawing title

PROPOSED ELEVATIONS

Drawn by		Date	App'd
RH		AUG 21	-
Drawing no	Project no	Scale @ A3	Rev
AL 04	21-0158	1:100	A