




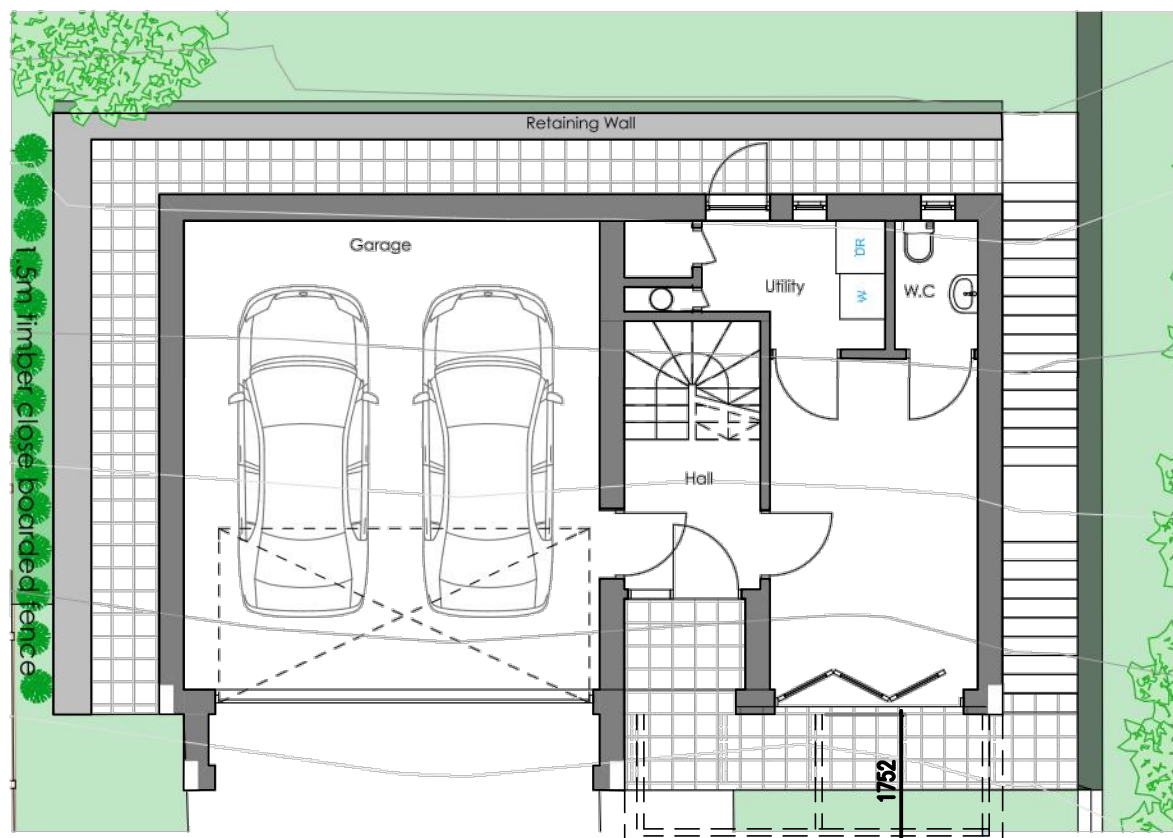


GROUND FLOOR

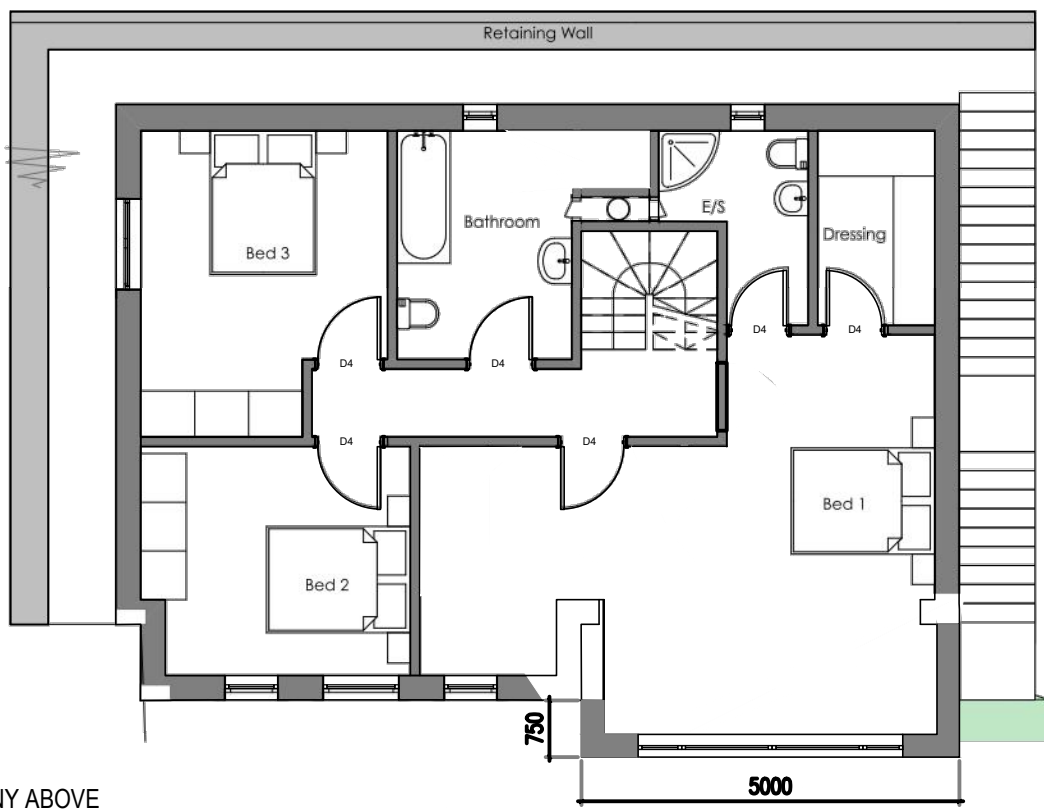

FIRST FLOOR

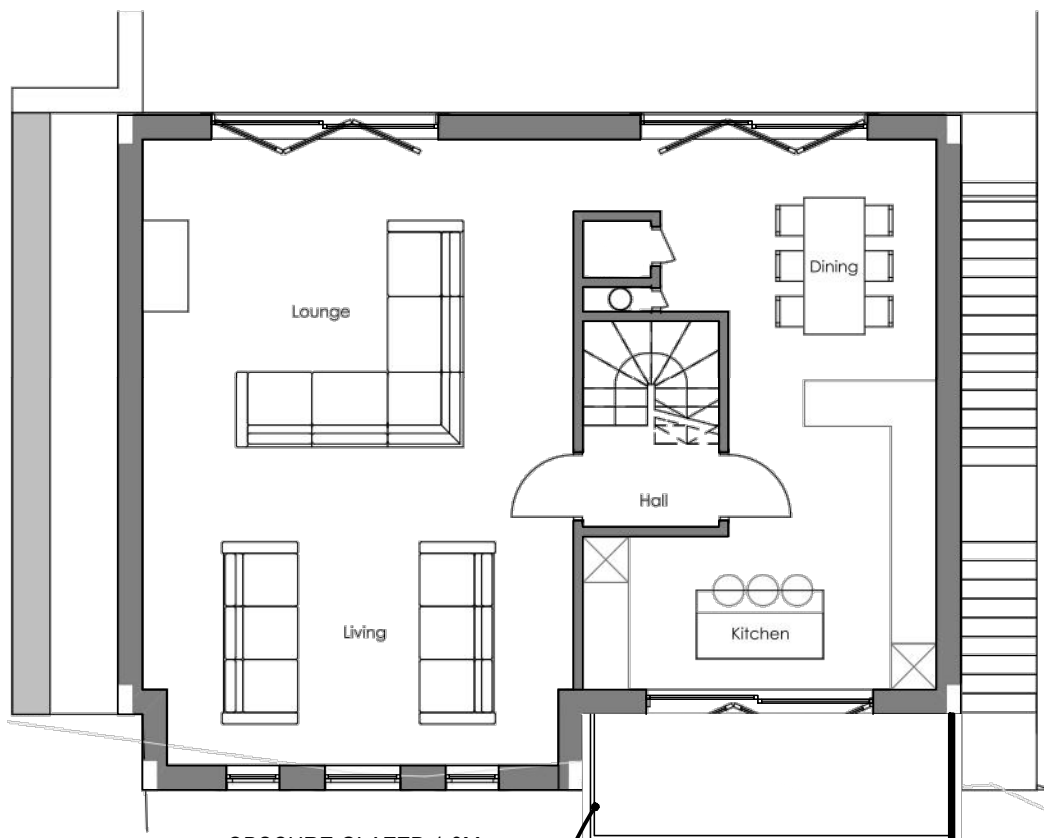

SECOND FLOOR

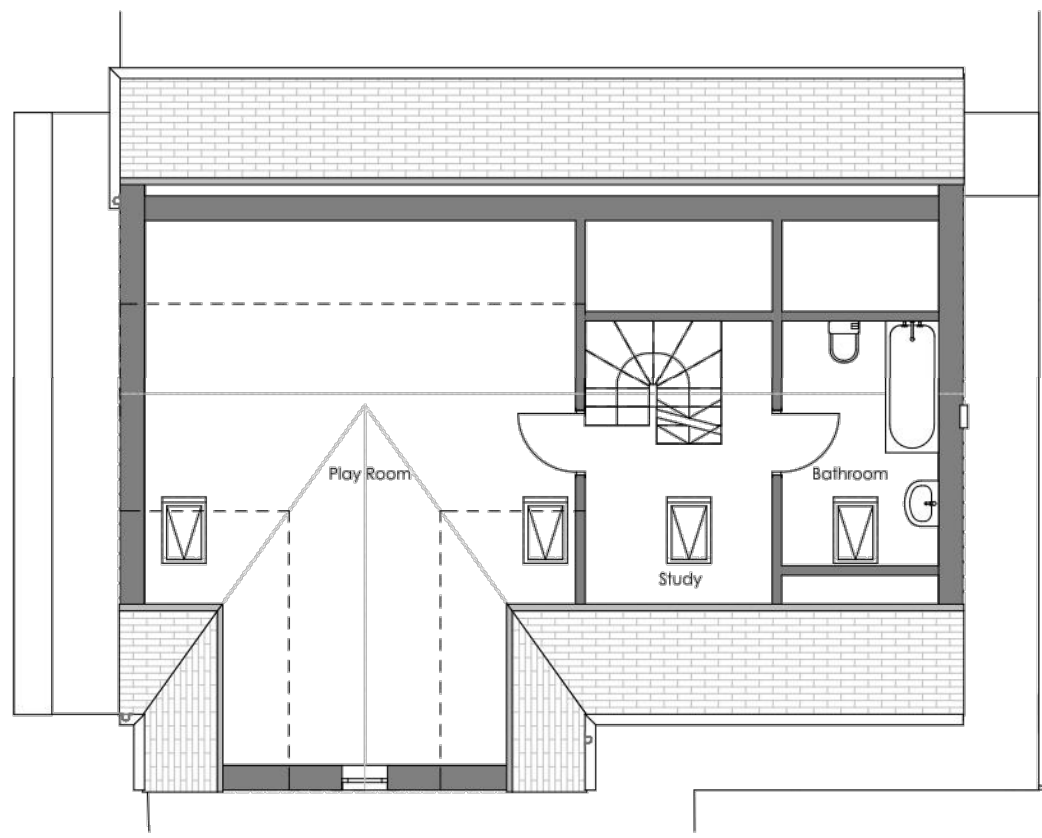

THIRD FLOOR

Notes
Contractor must verify all dimensions on site before commencing any work or shop drawings.

Only figured dimensions to be taken from this drawing. Do not scale off this drawing.


Drawings based on Ordnance Survey and / or existing record drawings - design and drawing content subject to Site Survey, Structural Survey, Site Investigations, Planning and Statutory Requirements and Approvals.

Authorised reproduction from Ordnance Survey Map with permission of the Controller of Her Majesty's Stationery Office. Crown Copyright reserved.


Revisions		Date	Ch
Rev	Des		
A CAR TURNING INFO ADDED			
B MATERIALS UPDATED TO PLANNERS COMMENTS. GLAZING ADDED TO GABLE		09.01.22	
C GLAZING REDUCED, PROJECTION REDUCED		14.01.22	




FRONT Elevation 1:100

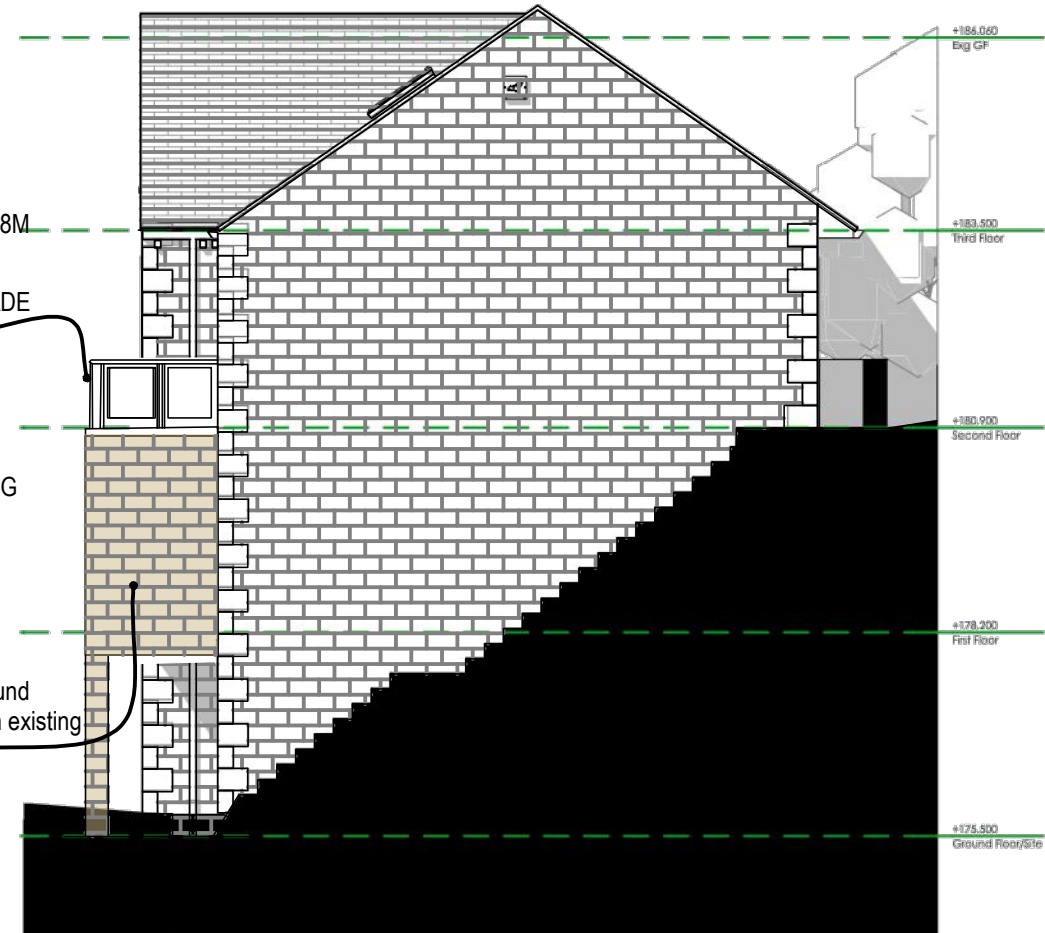

SIDE Elevation 1:100

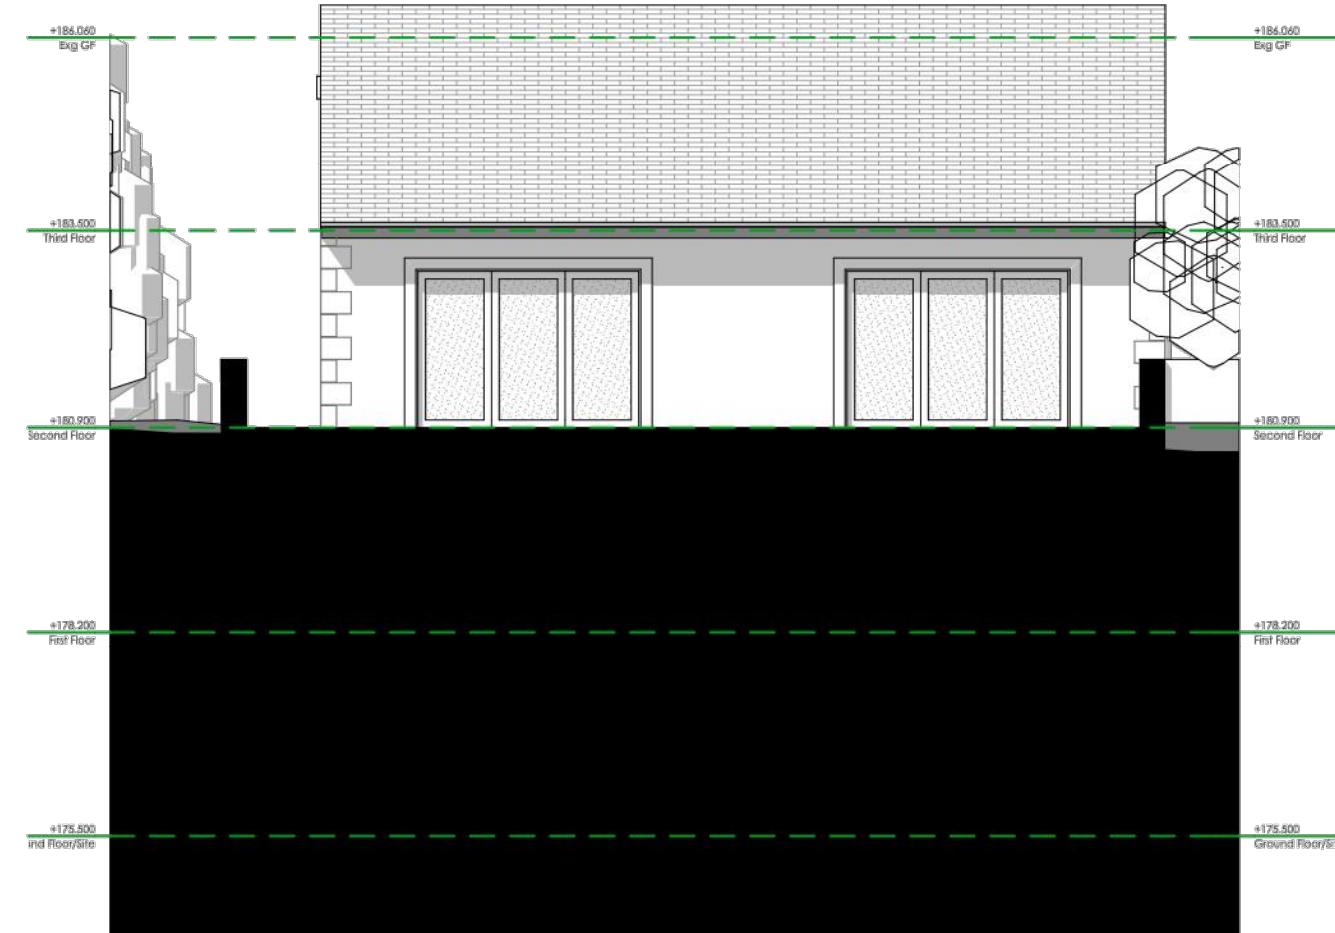


REAR Elevation 1:100

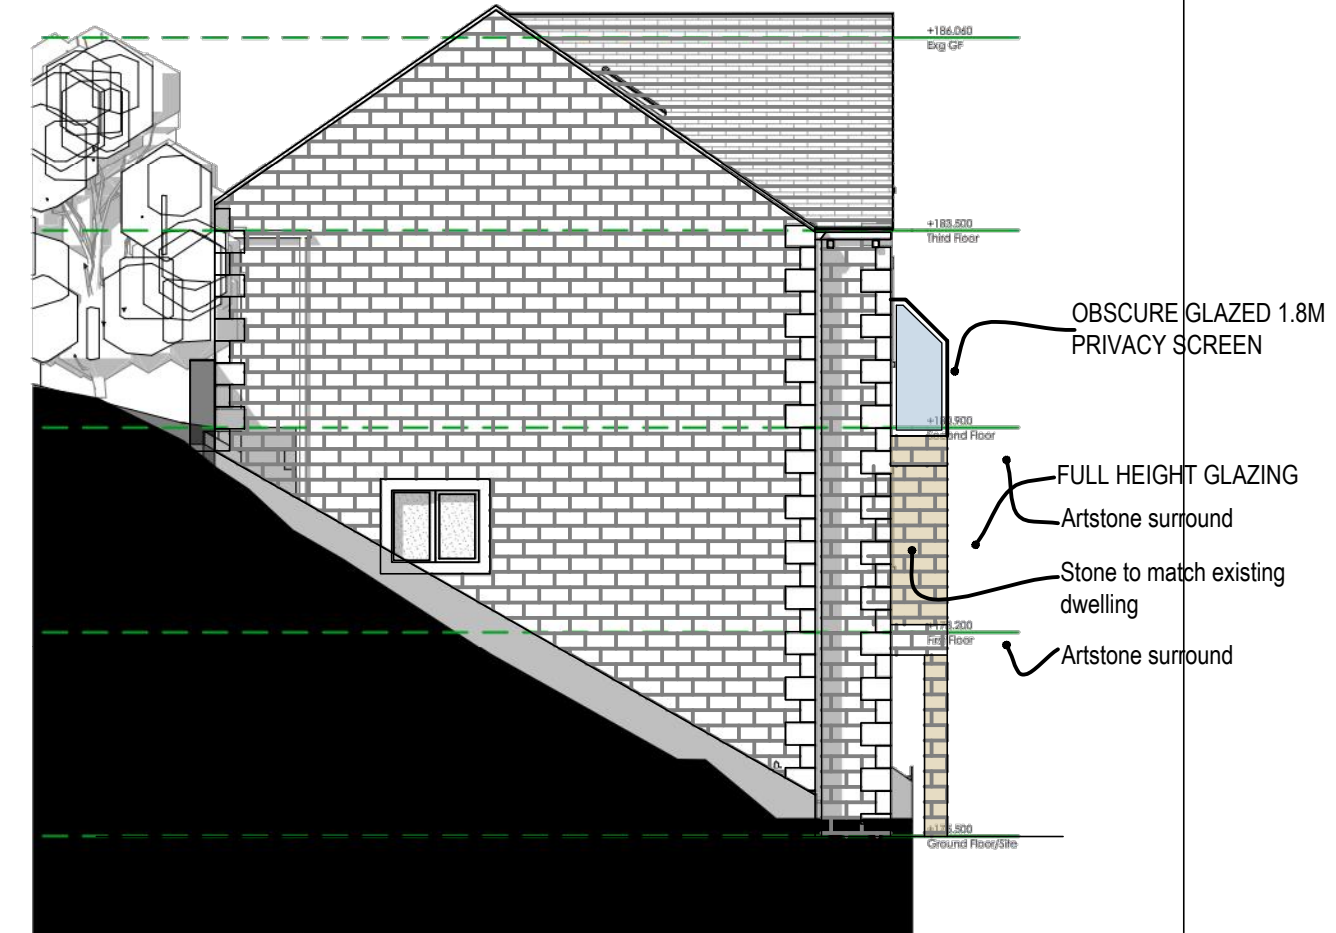


SIDE Elevation 1:100

OBSURE GLAZED 1.8M
PRIVACY SCREEN

FULL HEIGHT GLAZING
Artstone surround
Stone to match existing dwelling
Artstone surround

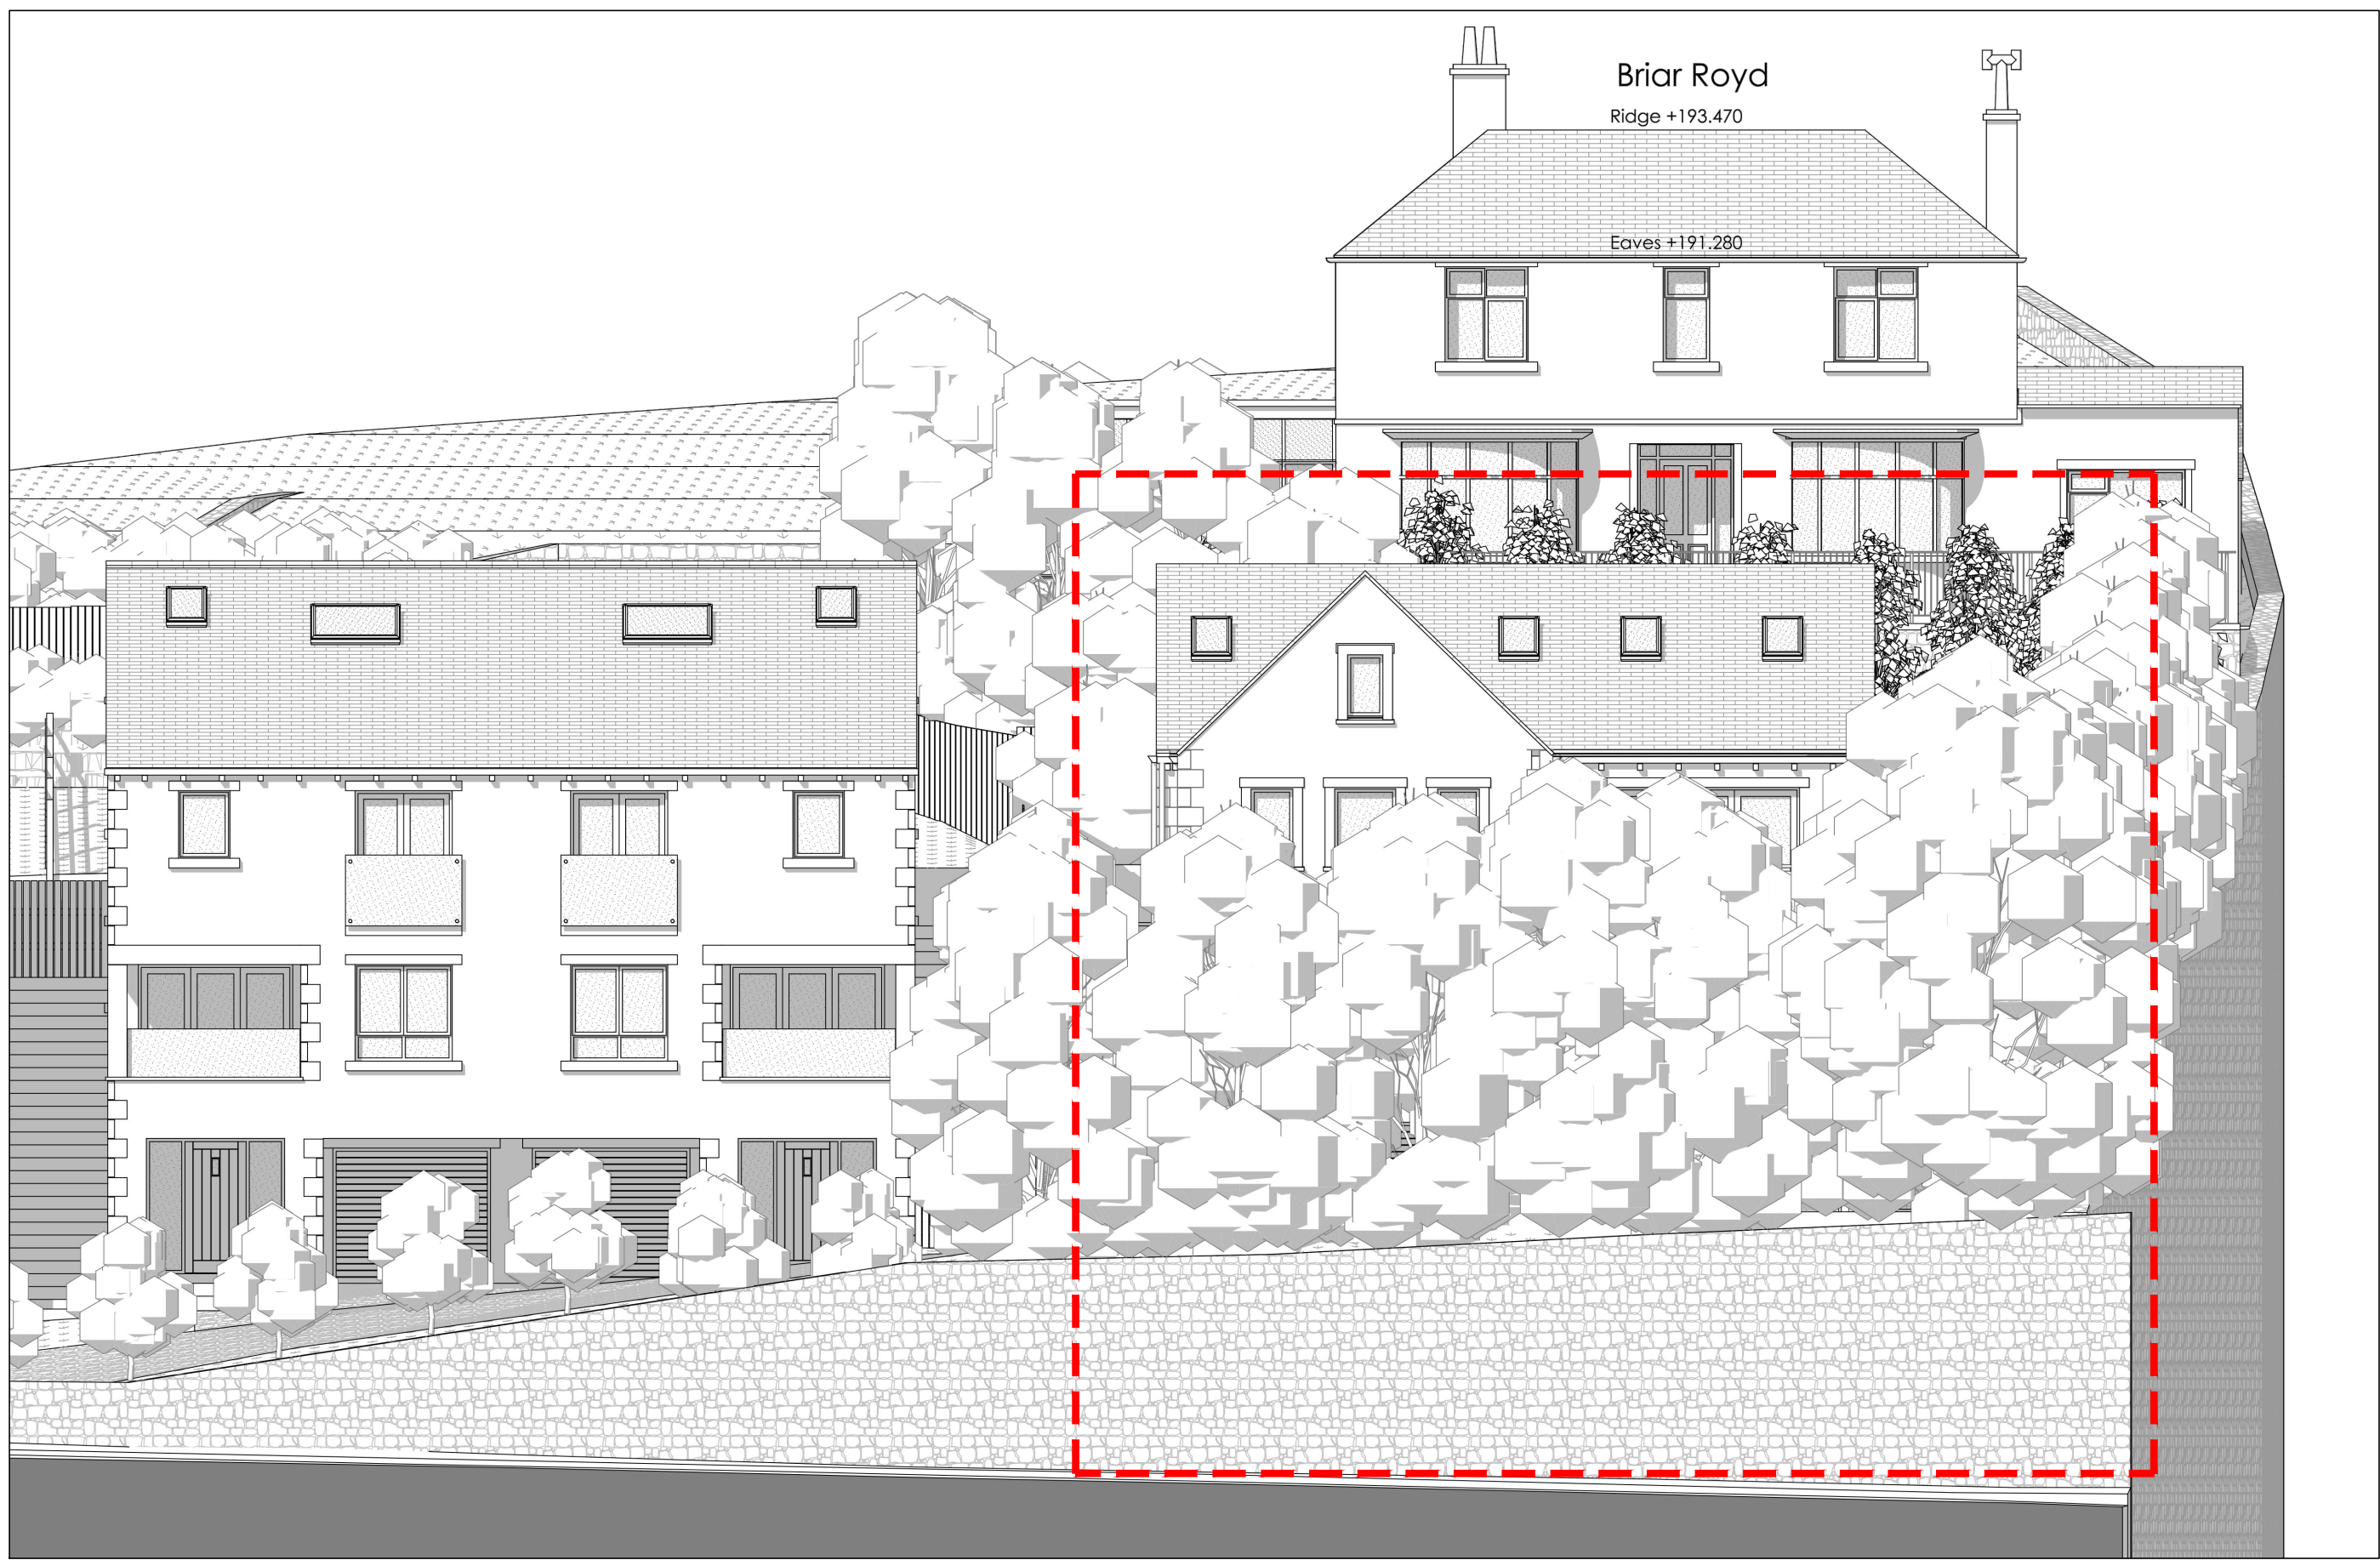

STREET Elevation

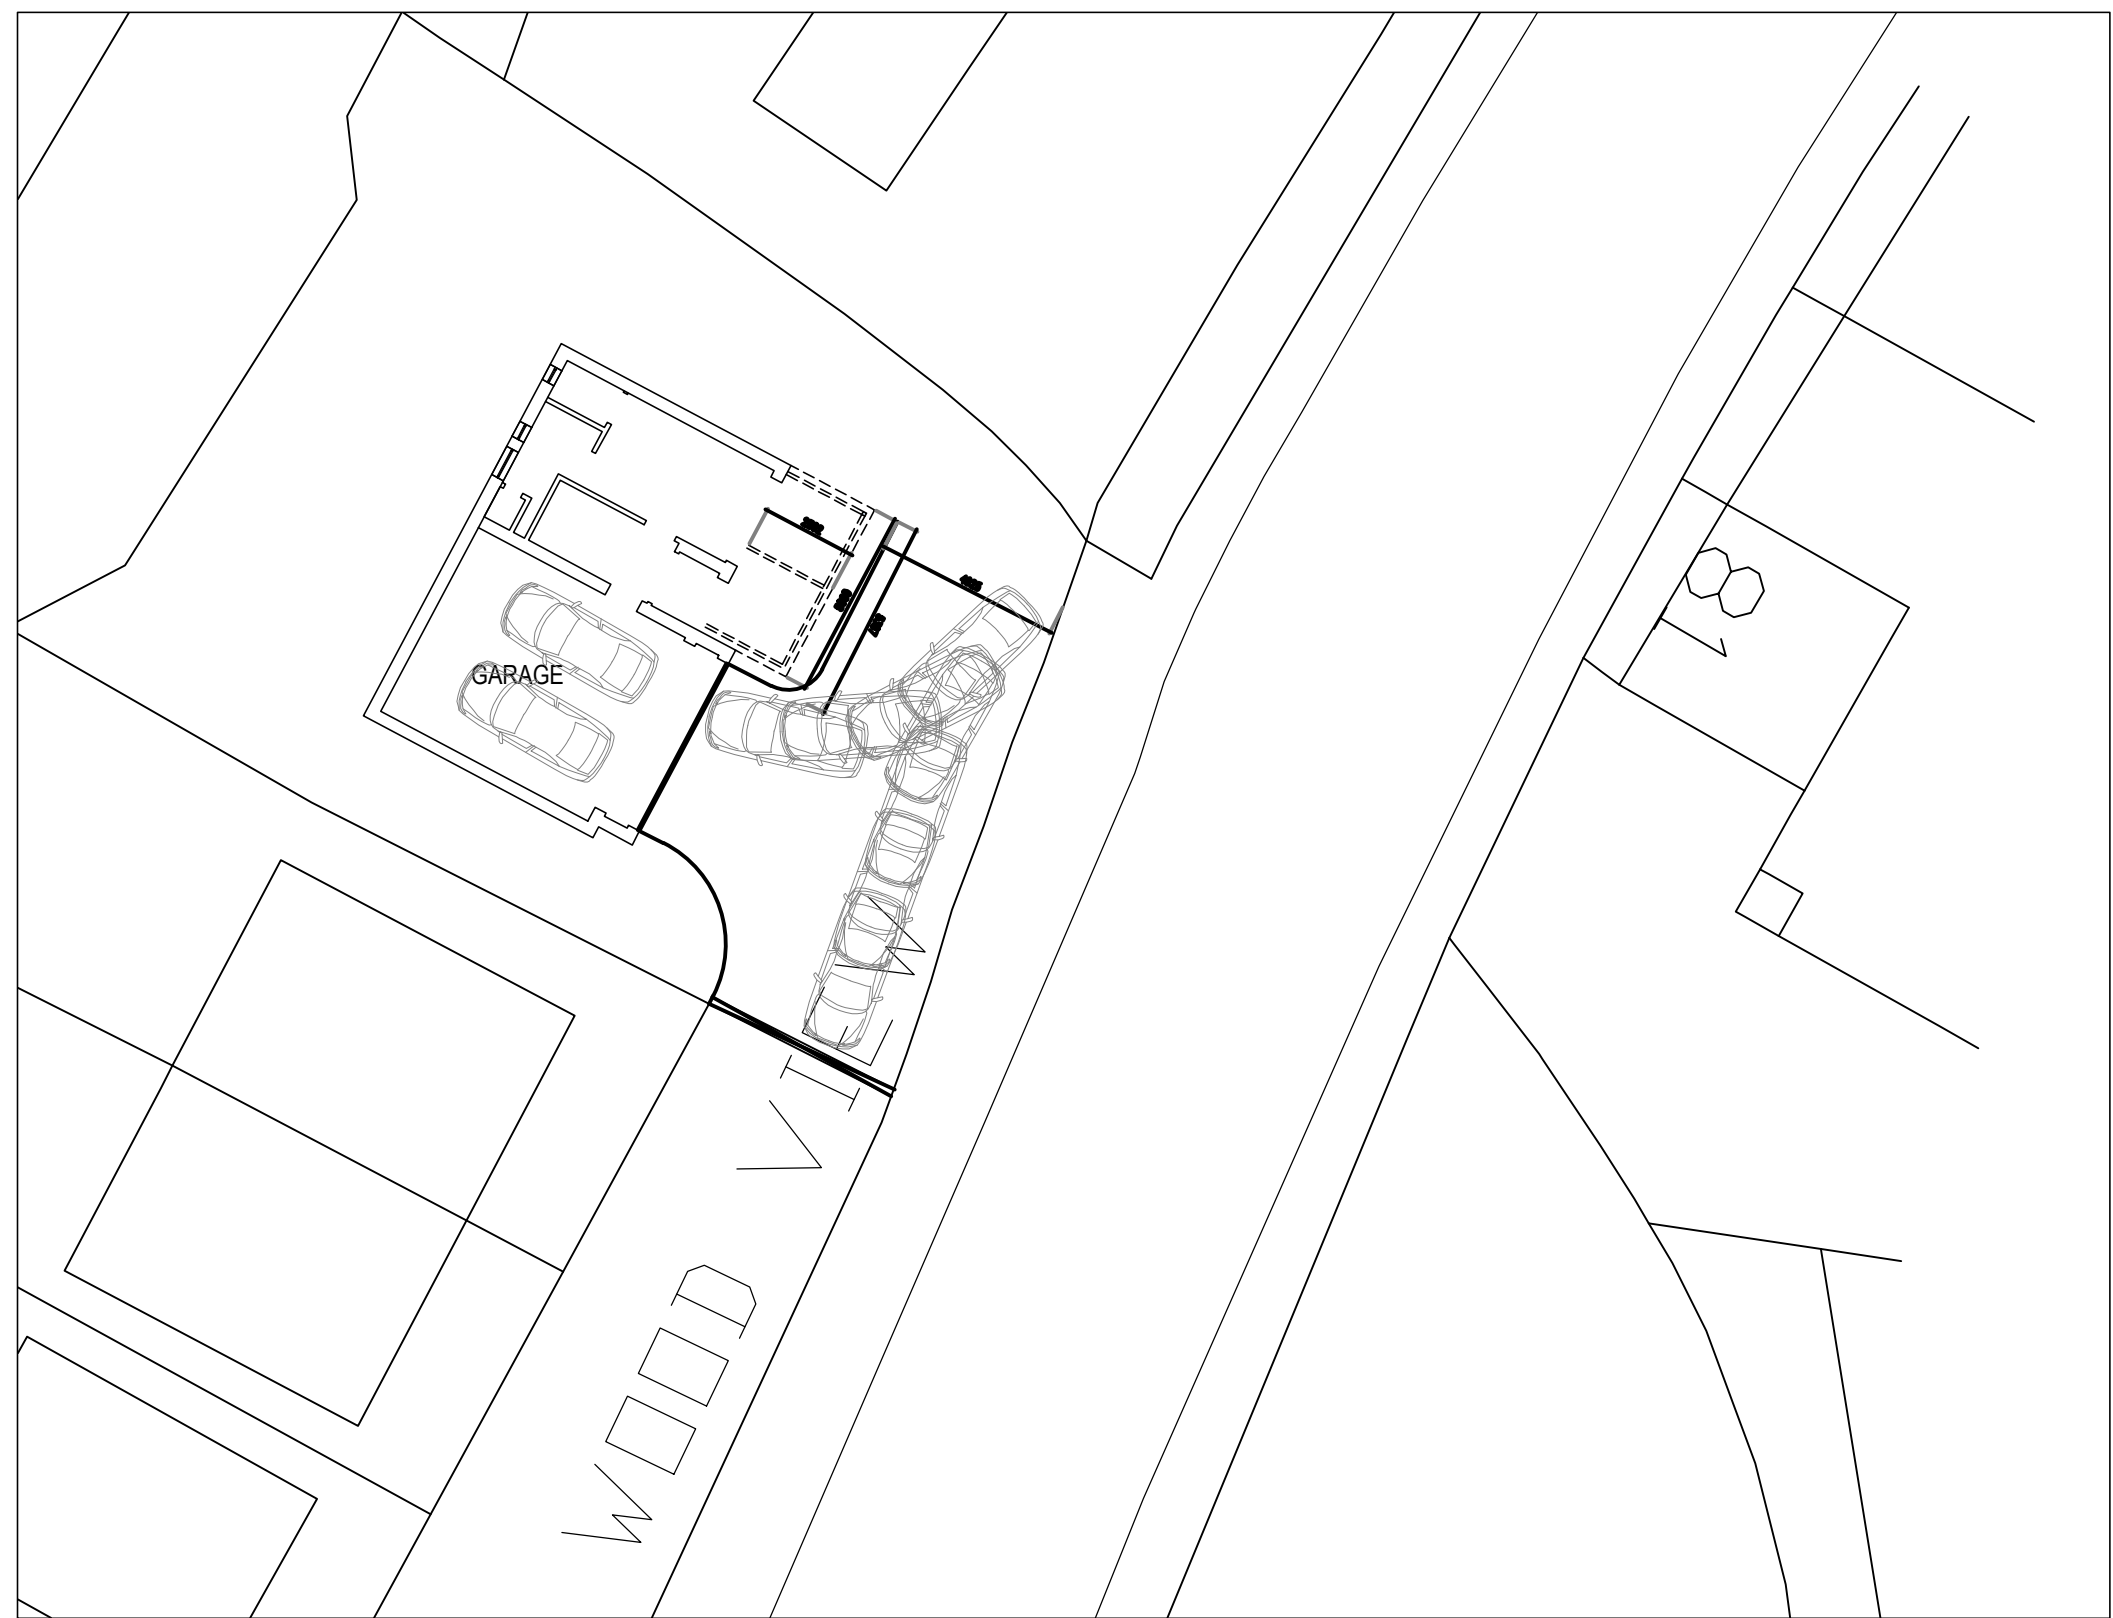

BLOCK PLAN 1:500

PLANNING

LEVELS TO BE CONFIRMED BY LANDSCAPE ARCHITECT/ENGINEER PRIOR TO ANY WORK BEING STARTED.

NO RESPONSIBILITY WILL BE TAKEN FOR ERRORS IN OR OMISSIONS ON ANY DRAWING PRODUCED. ALL DRAWINGS PRODUCED IN GOOD FAITH AND WITHOUT PREJUDICE.

HIGHWAYS TO BE CONSULTED IN RESPECT OF VEHICULAR ACCESS ONTO AND OFF OF ANY ADOPTED HIGHWAY.

CLIENT IS RESPONSIBLE FOR INFORMING OF ANY RIGHTS OF WAY PRIVATE OR PUBLIC AND DISCLOSING ALL INFORMATION. NO RESPONSIBILITY WILL BE TAKEN FOR THE ACCURACY OF ANY INFORMATION CONVEYED.

DRAWINGS PRODUCED STRICTLY FOR THE PURPOSES OF PLANNING ONLY.

STRUCTURAL ENGINEER/LANDSCAPE ARCHITECT TO BE CONSULTED AND APPOINTED DIRECTLY BY CLIENT.

Project:	5 Malkin Wood View Woodhead RD, Holmfirth	Job No:	2021-027
TITLES: PROPOSED PLANS & ELEVATIONS			
Scale:	1:50@A1	Drawn by:	AP
Date:	25.08.21	Checked by:	-
Drawing No:	2021-027-(20)002	Revision No:	C