



FRONT ELEVATION - EXISTING 1:100

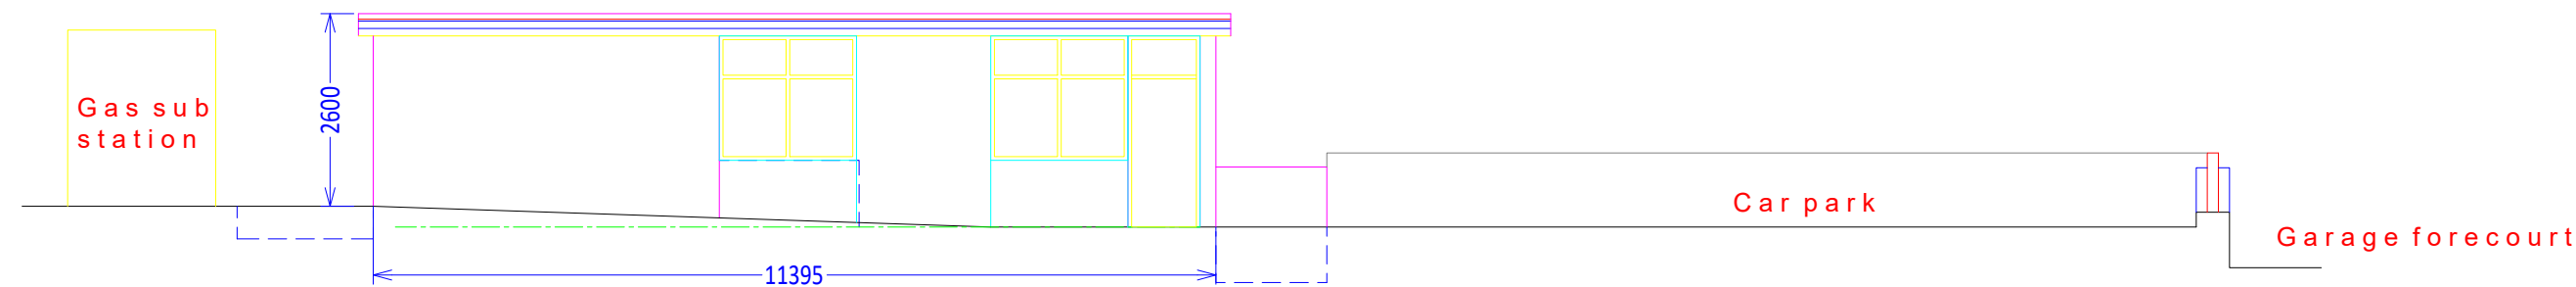


© Peisinoe Ltd  
THIS DRAWING IS COPYRIGHT  
DO NOT SCALE.REFER TO FIGURED DIMENSIONS. ALL DIMENSIONS  
TO BE CHECKED ON SITE BEFORE COMMENCING WORK.


SIDE ELEVATION - EXISTING 1:100

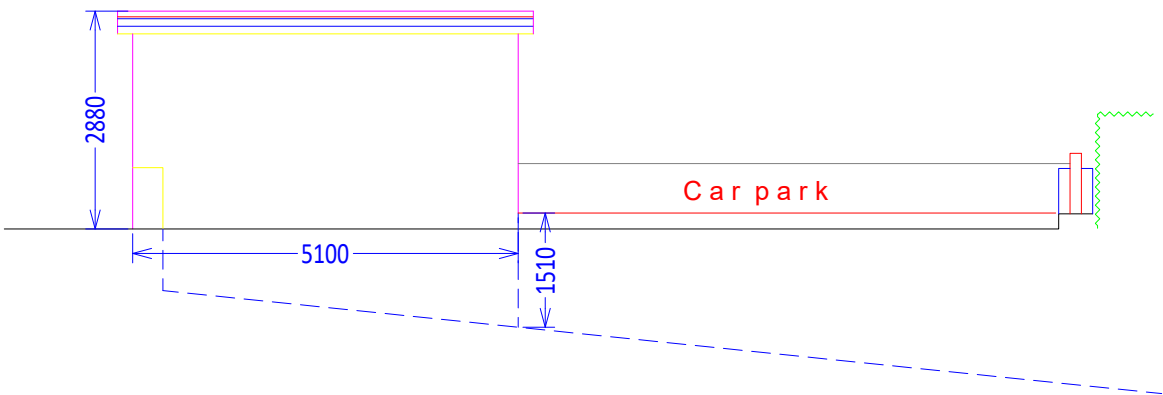

SIDE ELEVATION - EXISTING 1:100

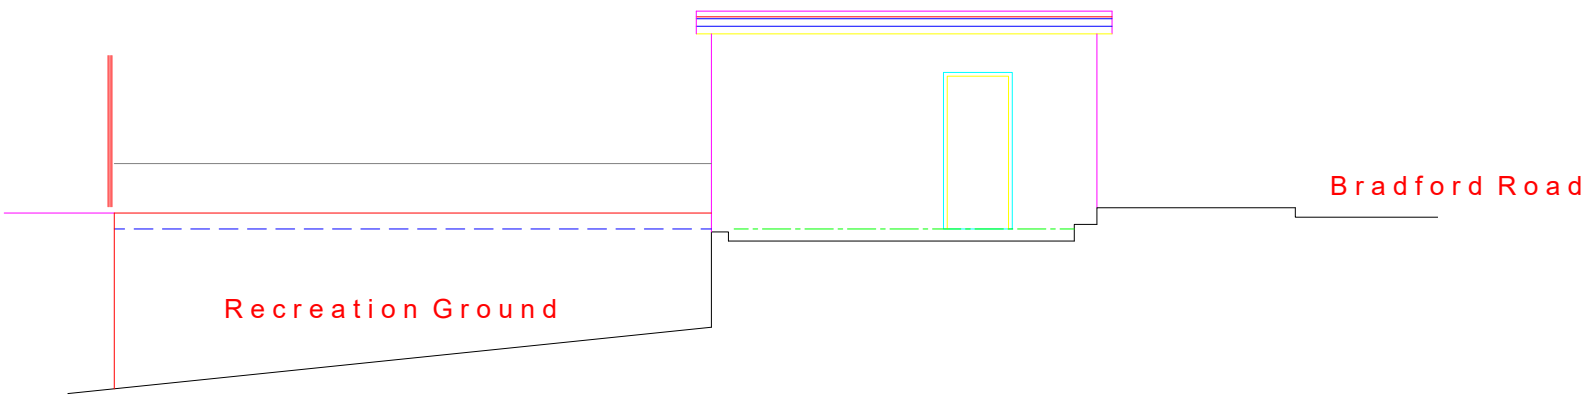

REAR ELEVATION - EXISTING 1:100

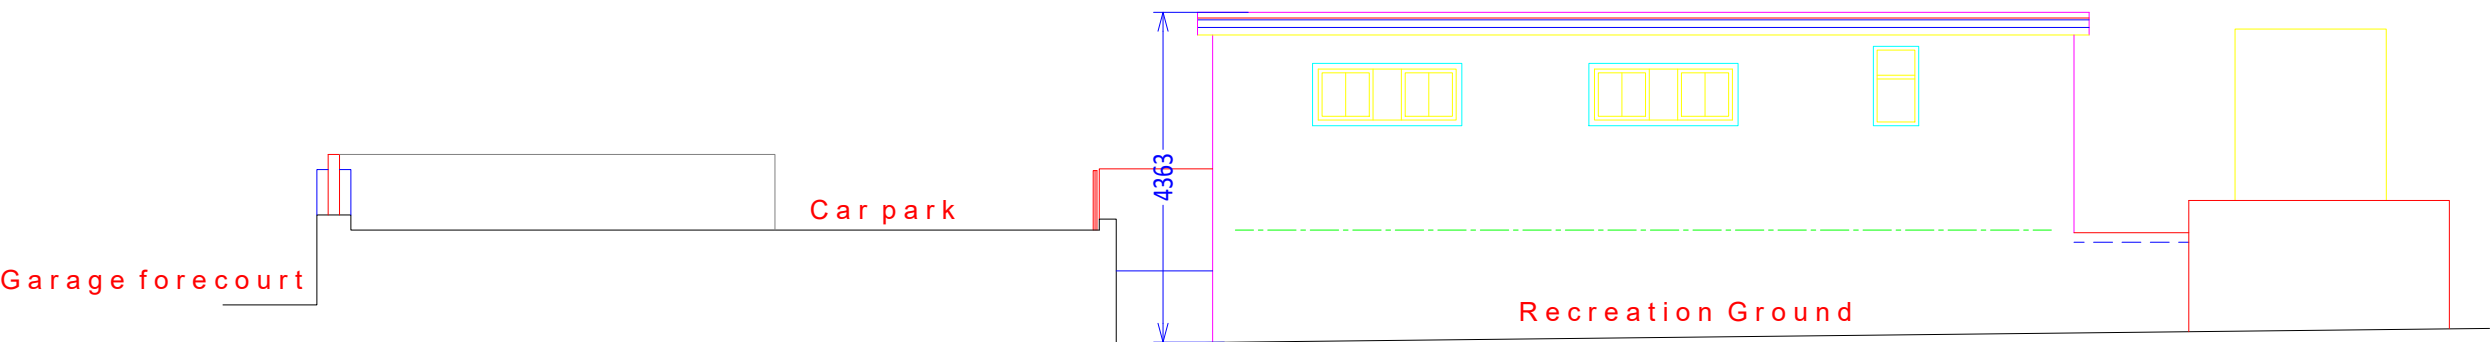

PLANNING APPLICATION

| Rev | Description | Date | By | App'd |
|-----|-------------|------|----|-------|
|-----|-------------|------|----|-------|

**Peisinoe**.....  
Architectural.....Planning.....Design.....Service  
21 St Abbs Drive.....Odsal.....BRADFORD BD6 1EJ  
tel. 01274 418250.....fax. 01274 418250.....m.  
07984021934  
e. [info@peisinoe.co.uk](mailto:info@peisinoe.co.uk)..... [www.peisinoe.co.uk](http://www.peisinoe.co.uk)

Client  
**MR G FARID**

Project  
**PROPOSED OFFICE EXTENSION at  
The Old Police Station, HD2 2QF.**

Drawing title  
**EXISTING ELEVATIONS**

|                                 |                           |                            |
|---------------------------------|---------------------------|----------------------------|
| Drawn by<br><b>JW</b>           | Date<br><b>10/04/21</b>   | App'd<br><b>-</b>          |
| Drawing no<br><b>2102-AL 03</b> | Project no<br><b>2102</b> | Scale @ A3<br><b>1:100</b> |
|                                 |                           | Rev<br><b>A</b>            |