






S Front Elevation
Scale 1:100

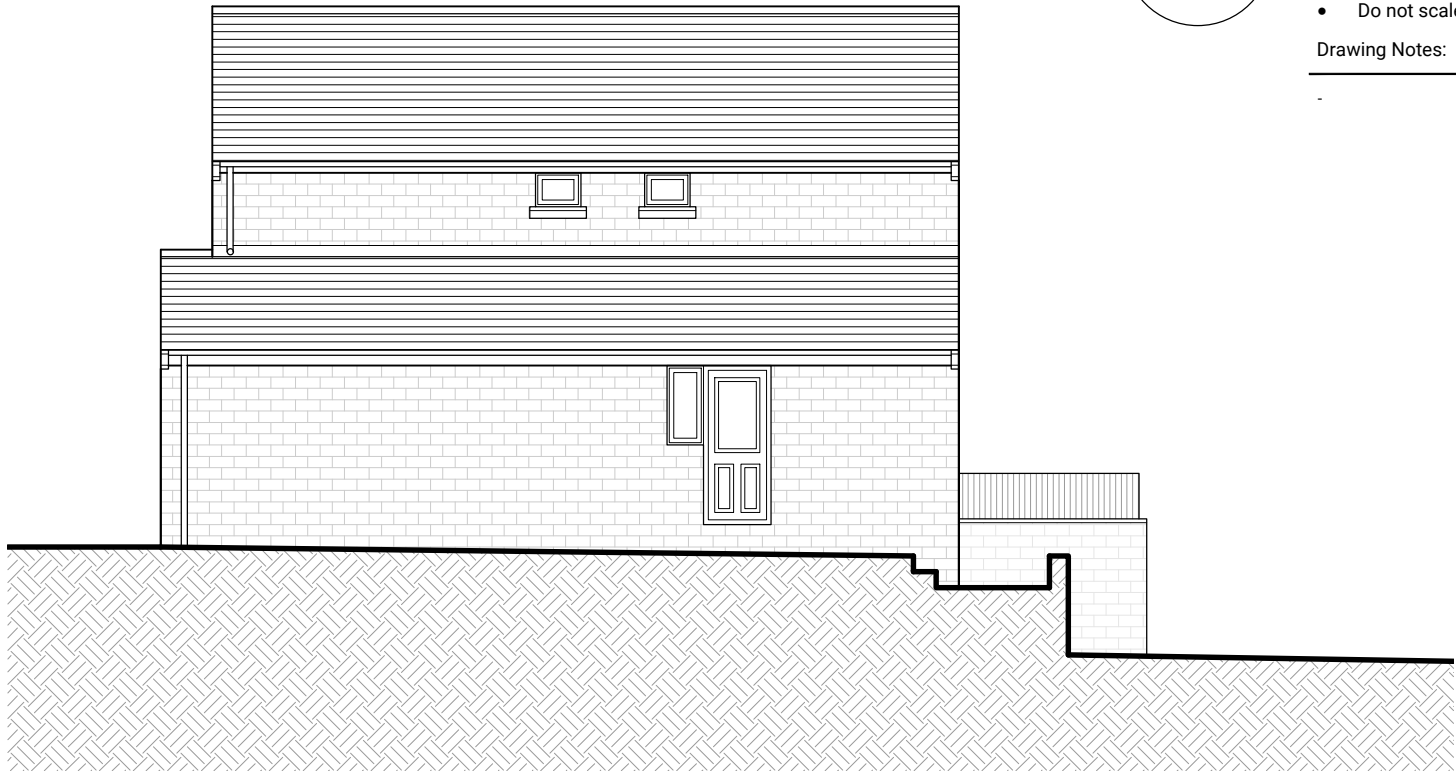


W Side Elevation
Scale 1:100

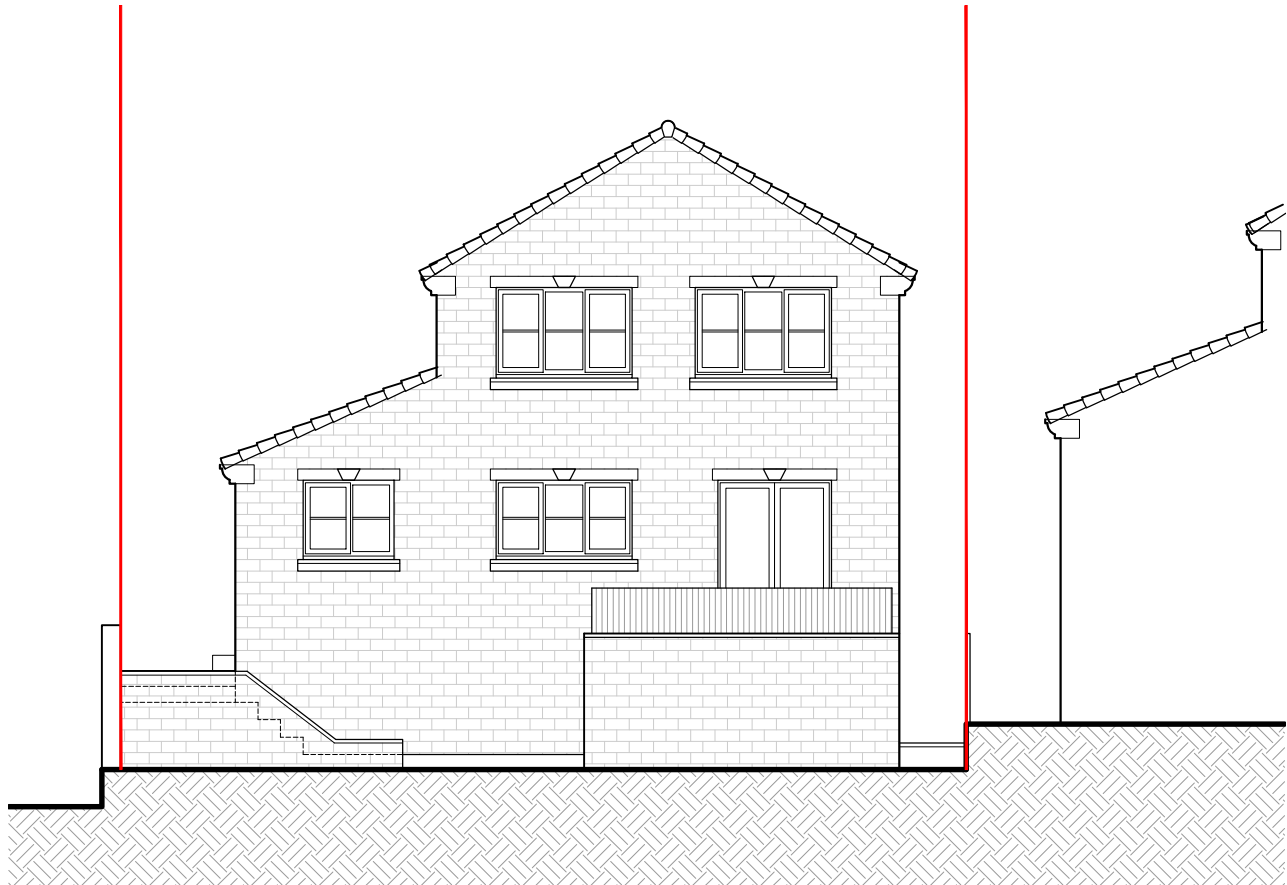

N Rear Elevation
Scale 1:100

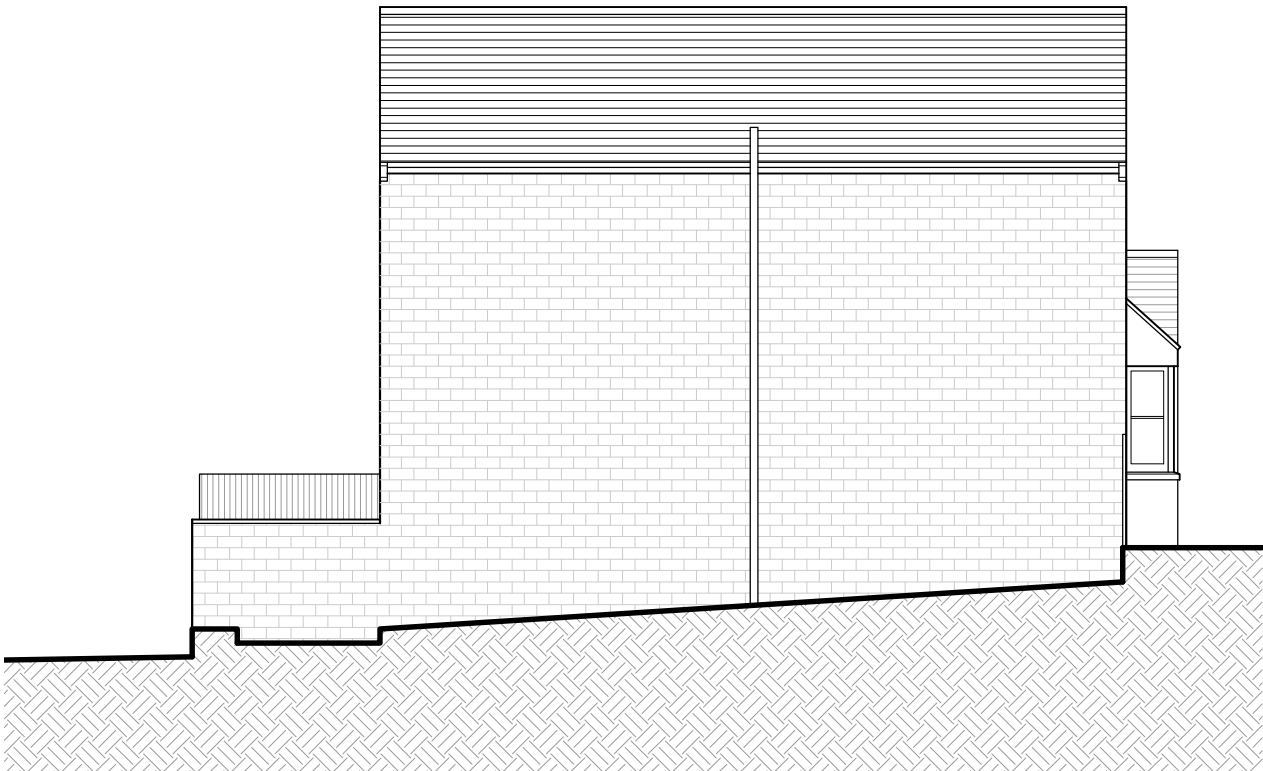

E Side Elevation
Scale 1:100

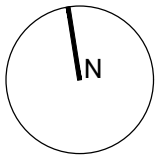


General Notes:

- Dims in millimetres unless noted otherwise
- Dims to structure unless noted otherwise
- Dims and levels to be checked and verified by Contractor on site. Architect to be notified in writing of any discrepancies
- Do not scale - follow figured dims only

Drawing Notes:

-

 

fern

Fern Architecture Limited
info@fernarchitecture.com

07869 816 250
60 New Hey Road Brighouse HD6 3PZ

Address **27 Woodlea Avenue
Huddersfield
HD3 4EF**

Client **Shaun & Rhona Radley**

Work Stage **Survey**

Date **August 2021**

Scale **1 : 100 & 200 @ A3**

Existing Elevations
A.40803.0 .200 .00