


Notes:  
 Contractor to check dimensions and notify any discrepancies or errors to MDA Architects Limited immediately.  
 Work to figured dimensions only. Do not scale. © All Rights Reserved.

Health and Safety Note:  
 The details on this drawing have been prepared on the assumption that a competent contractor will be carrying out the works. If the contractor(s) considers that there is insufficient Health and Safety information on this drawing, this should immediately be brought to the attention of the designer.

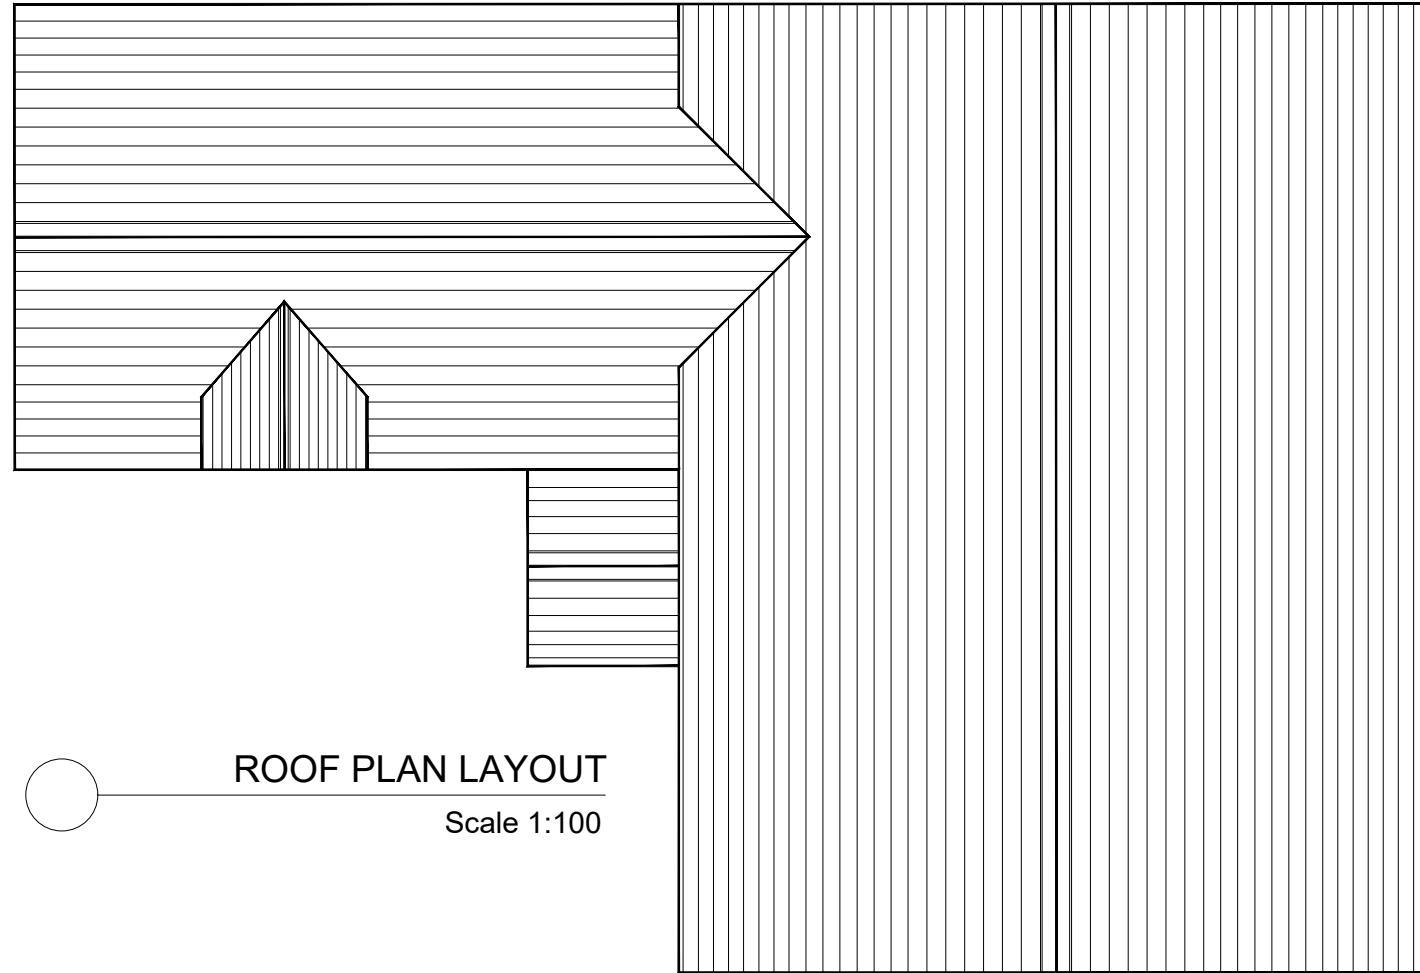

○ ROOF PLAN LAYOUT  
 Scale 1:100


rev	description	drawn	auth	date
<b>PLANNING</b>				
<b>MORETON DEAKIN ASSOCIATES</b> architecture				

the turret  
 valley road  
 hebden bridge  
 west yorkshire  
 h x 7 7 b z  
 tel: +44(0) 1422 844762  
 fax: +44(0) 1422 845758  
 email: info@mdaarchitects.co.uk

client  
**Mr & Mrs McGLONE**

project  
 16 SHERBURN GROVE  
 BIRKENS HAW, BD11 2JH

project no	2800	drawing no	103
------------	------	------------	-----

date drawn	June 2021	rev	--
------------	-----------	-----	----

description -  
**PROPOSED ROOF PLAN**

scale	1:100 @ A3	drawn by	GRT	authorised by	SMD
-------	------------	----------	-----	---------------	-----

THIS DRAWING MAY ONLY BE SCALED FOR PLANNING PURPOSES NOT FOR CONSTRUCTION  
 All written/scaled dimensions, setting out, levels floor areas etc. are subject to verification by Contractor(s) on site.  
 This drawing and design are © Copyright Moreton Deakin Associates Ltd. No reproduction or alteration is permitted without written consent.  
 This drawing where applicable must be read in conjunction with other relevant specifications and drawings