


IF IN ANY DOUBT PLEASE ASK THE ARCHITECT FOR CLARIFICATION.
 DO NOT SCALE FROM DRAWING. ALL DIMENSIONS TO BE CHECKED ON SITE.
 THE COPYRIGHT FOR THESE DRAWINGS REMAINS THE PROPERTY OF THE ARCHITECT. THEY MUST NOT BE REPRODUCED IN ANY WAY WITHOUT THE ARCHITECT'S PRIOR WRITTEN CONSENT.

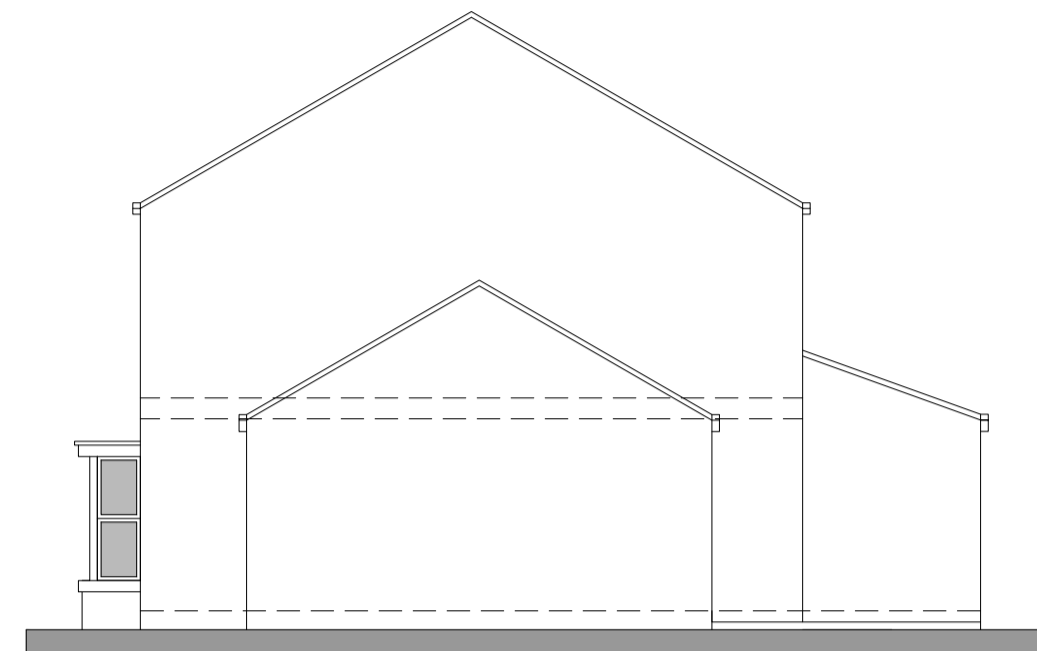


NORTH ELEVATION
1:100




WEST ELEVATION



SOUTH ELEVATION

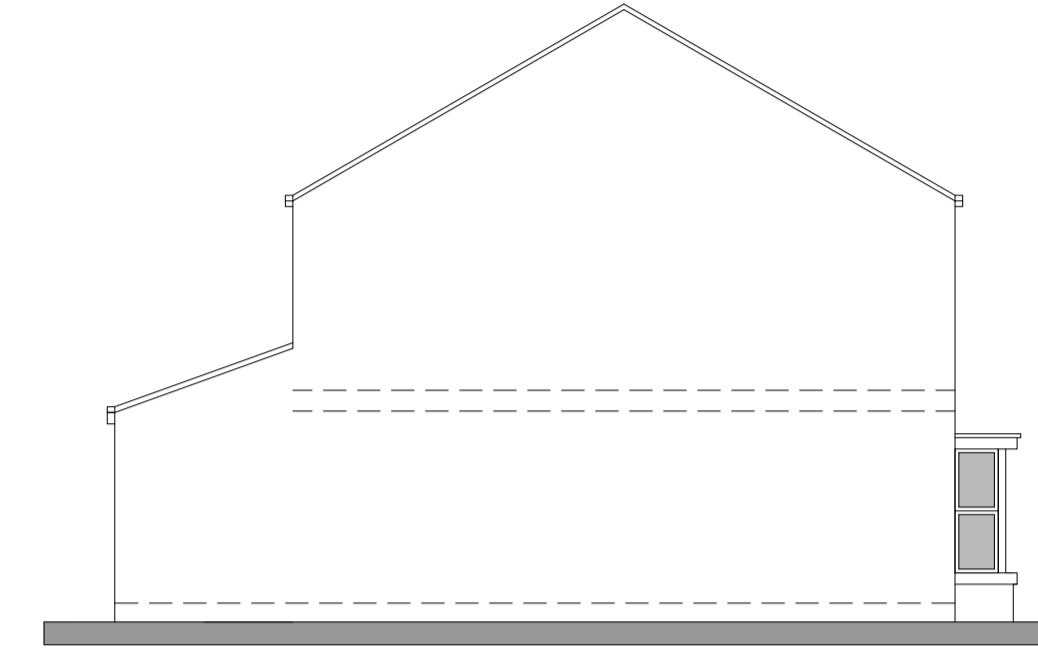


EAST ELEVATION

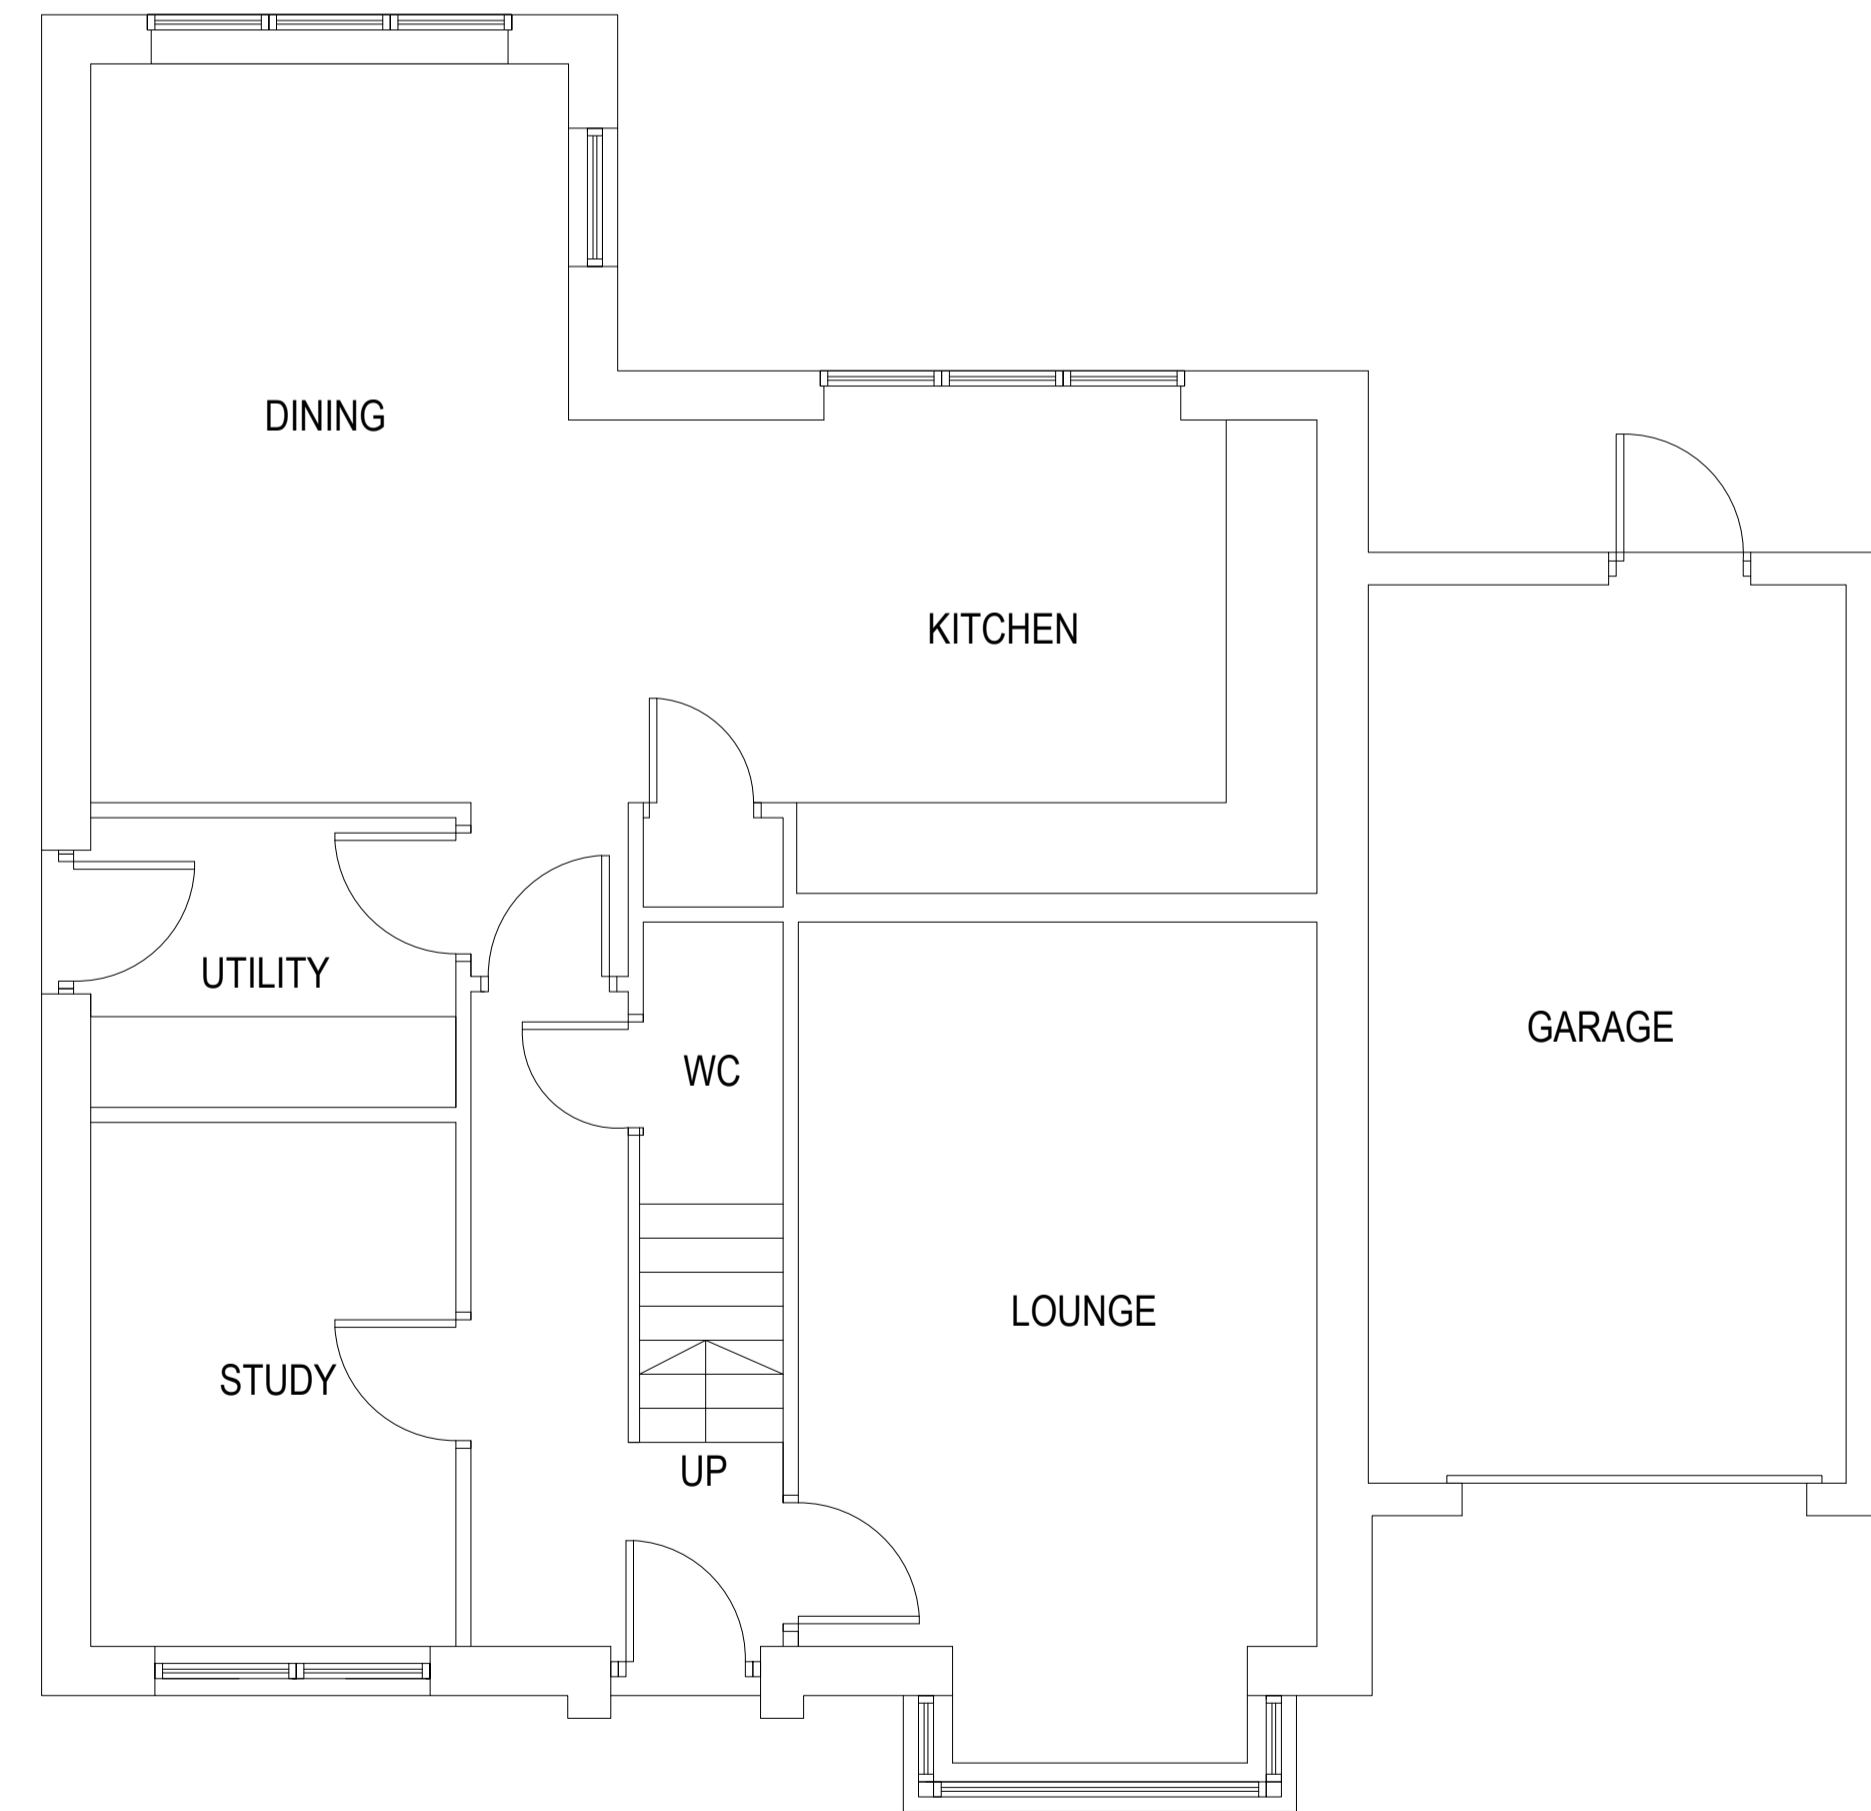

GROUND FLOOR PLAN
1:50



FIRST FLOOR PLAN

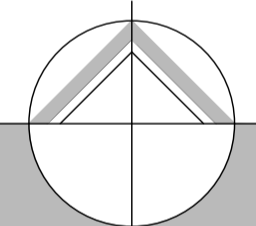

**northern design
partnership**

Chartered Architects
The Chapel, Millmoor Road,
Meltham, Holmfirth, HD9 5JU

www.northerndesignpartnership.co.uk
instagram: @northerndesignp
Telephone: (01484) 854848

client	MR & MRS KOROMA		
project	PROPOSED EXTENSION 143 MILLMOOR ROAD MELTHAM HUDDERSFIELD HD9 5LW		
drawing	EXISTING PLANS AND ELEVATIONS		
revision	notes	date	drawn
scale :	1:50 AND 1:100 AT A1	10.21	PB
project no.	drawing no.	revision	
2164	01		