



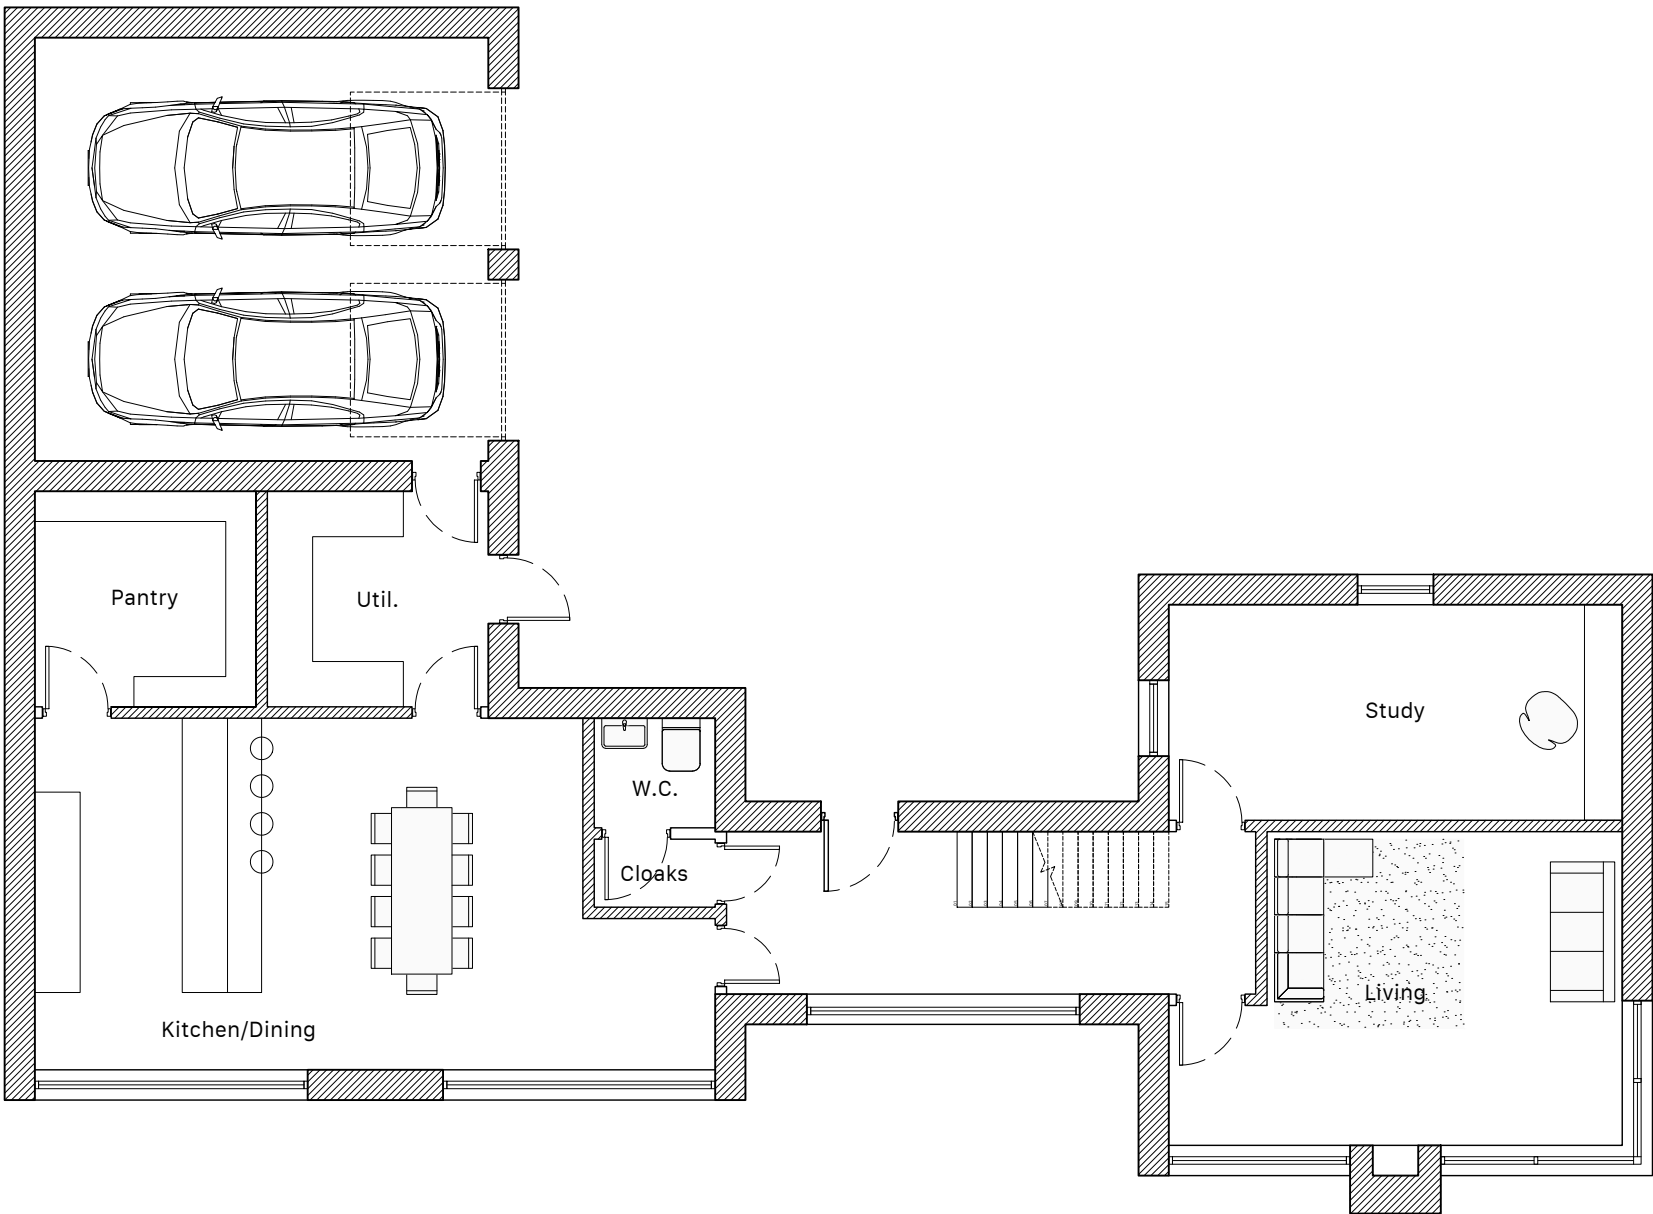

Unit 03 - Ground Floor Plan

 

Copyright Halliday Clark Limited ©

The details shown on this drawing are confidential and the drawing is the exclusive property of Halliday Clark Limited. No use, copy or disclosure of the drawing may be made without our permission and it is to be returned to Halliday Clark Limited when required.
Halliday Clark Limited take no responsibility for the use of this drawing for any purpose other than for that which it was intended.
All dimensions are in millimeters unless stated otherwise.
All dimensions should be verified on site prior to commencement of works.
Do not scale from this drawing.
All works must be in accordance with British Standards, EC Standards, Health & Safety at work act & all other relevant regulations & Bye Laws.
Any discrepancies should be brought to the attention of Halliday Clark Limited.

NOTES		
0 - 15.10.21 INITIAL ISSUE	PB	ED
REVISION - DATE	DRWN	CHKD

FOR COMMENT

7 WEST LANE
GOMERSAL
CLECKHEATON
BD19 4DL
FOR
RHODES HOMES

UNIT 03 - GROUND FLOOR PLAN

Scale 1:100

HALLIDAY CLARK
ARCHITECTS

Halliday Clark Limited
1 Lower Railway Road
Ilkley LS29 8FL

T 01943 604 123
E info@hallidayclark.co.uk
W hallidayclark.co.uk