




**0 GROUND FLOOR**  
1:100

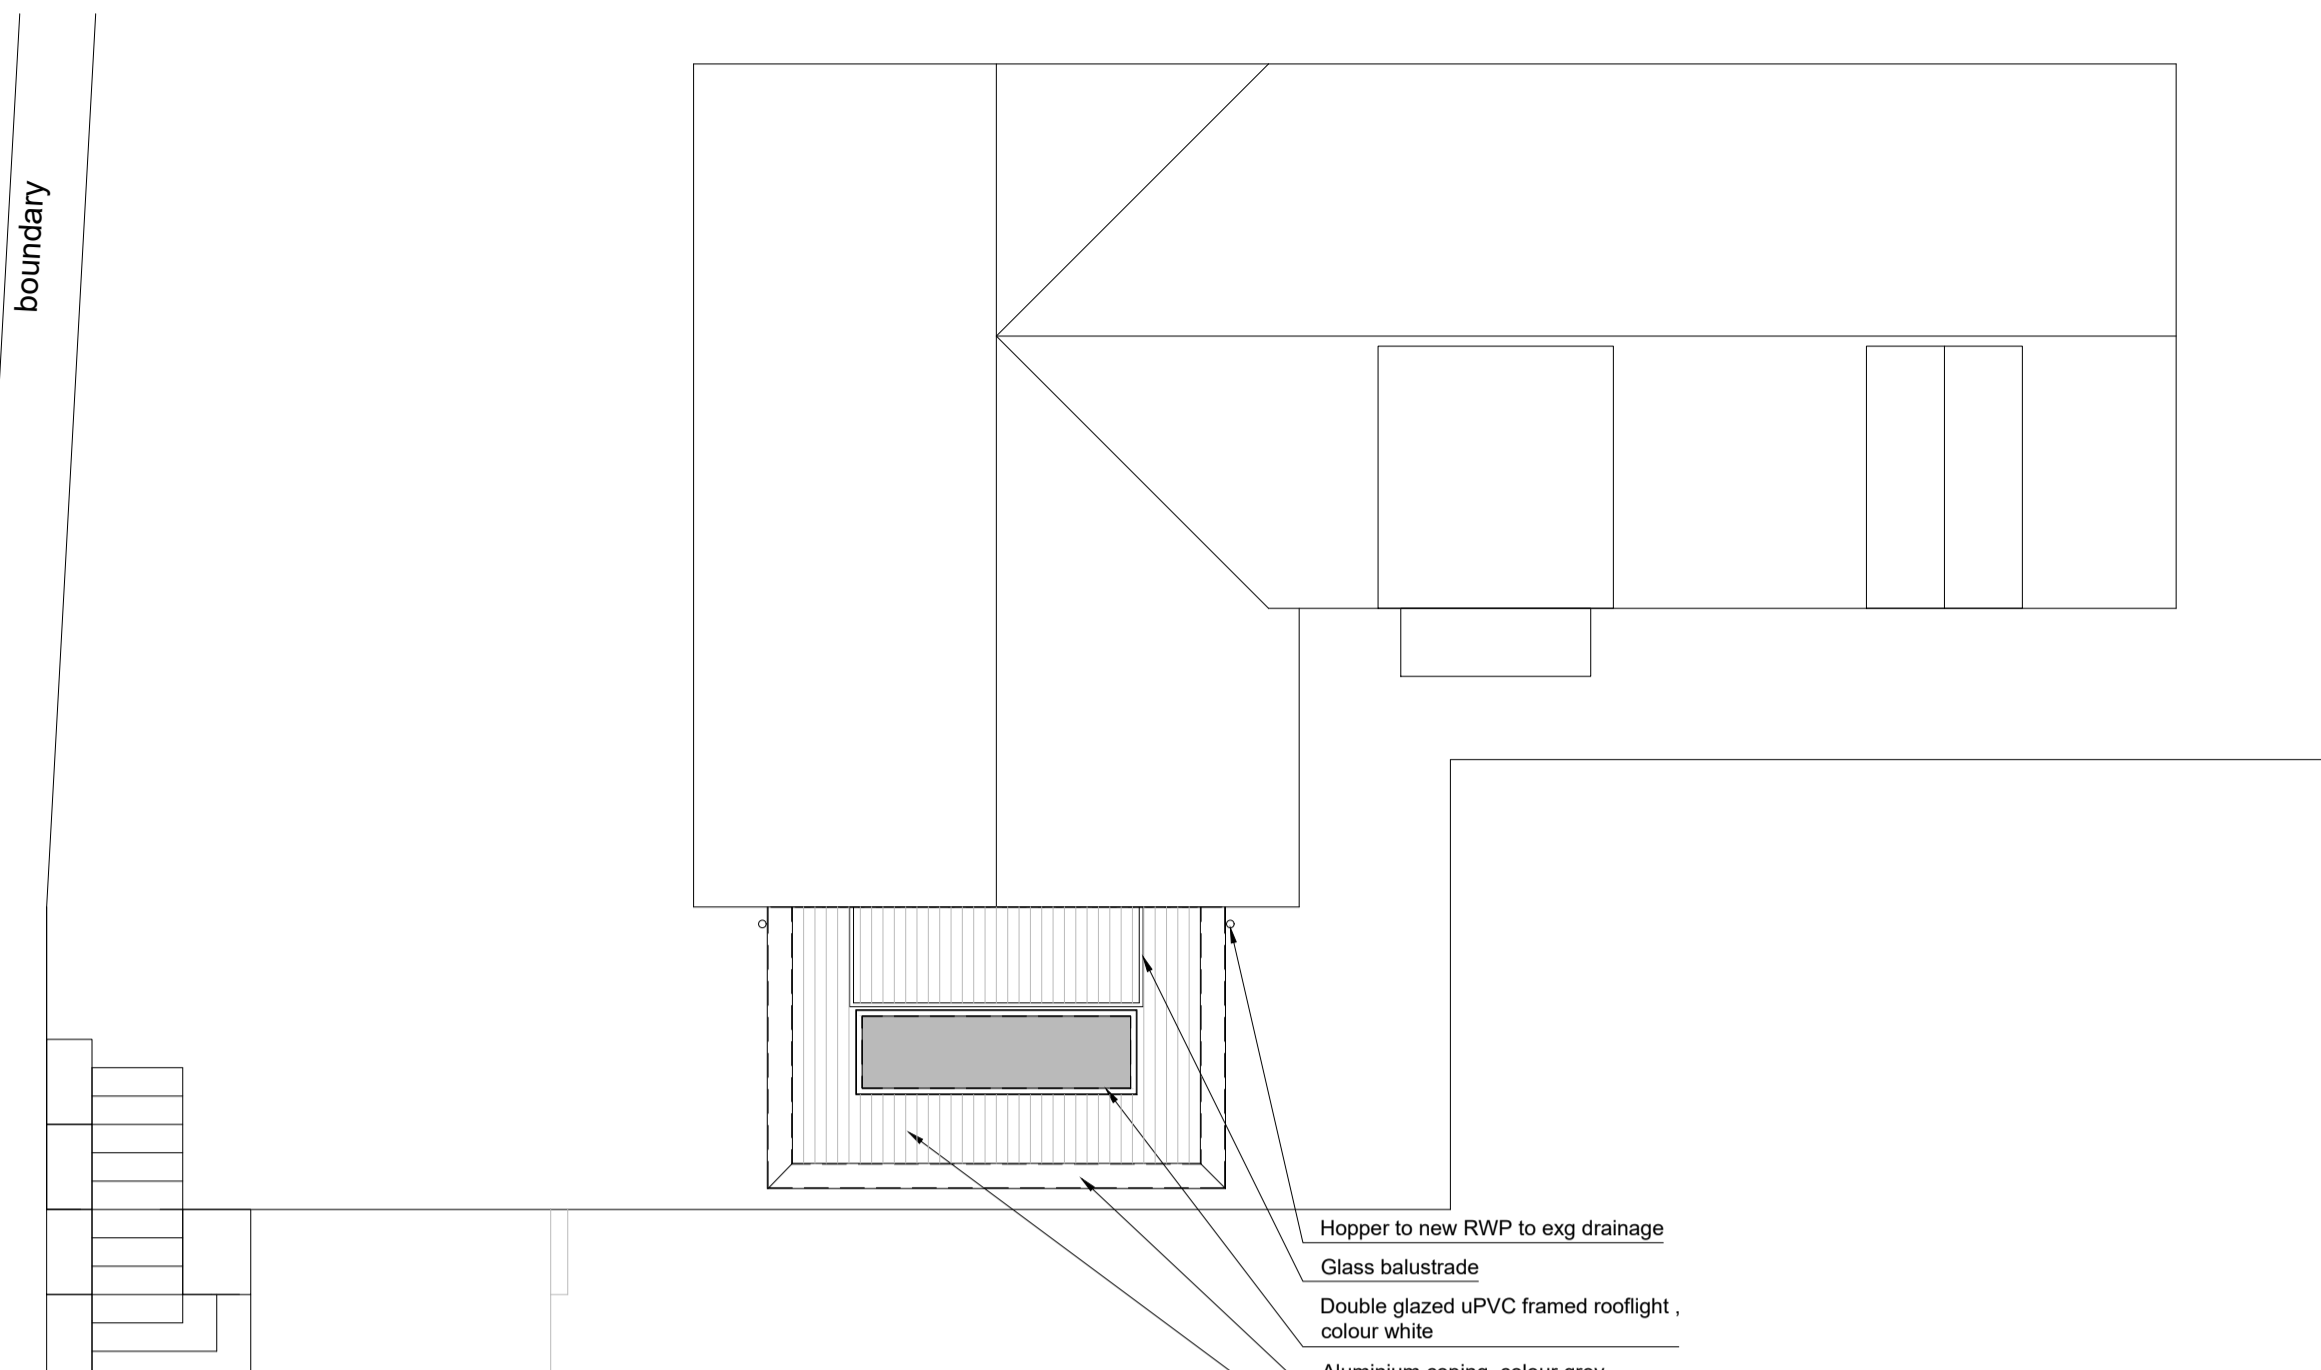

**R ROOF PLAN**  
1:100

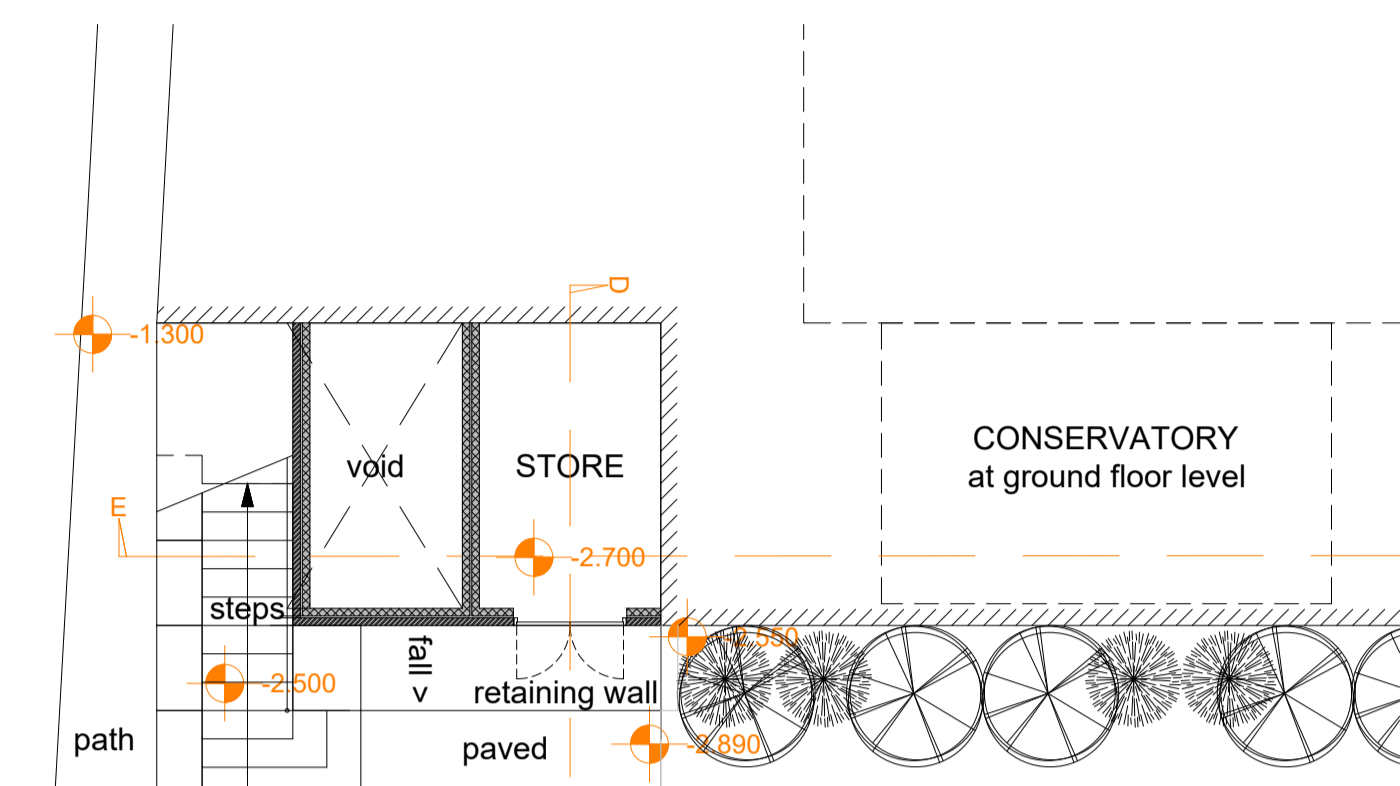

**B BASEMENT PLAN**  
1:100

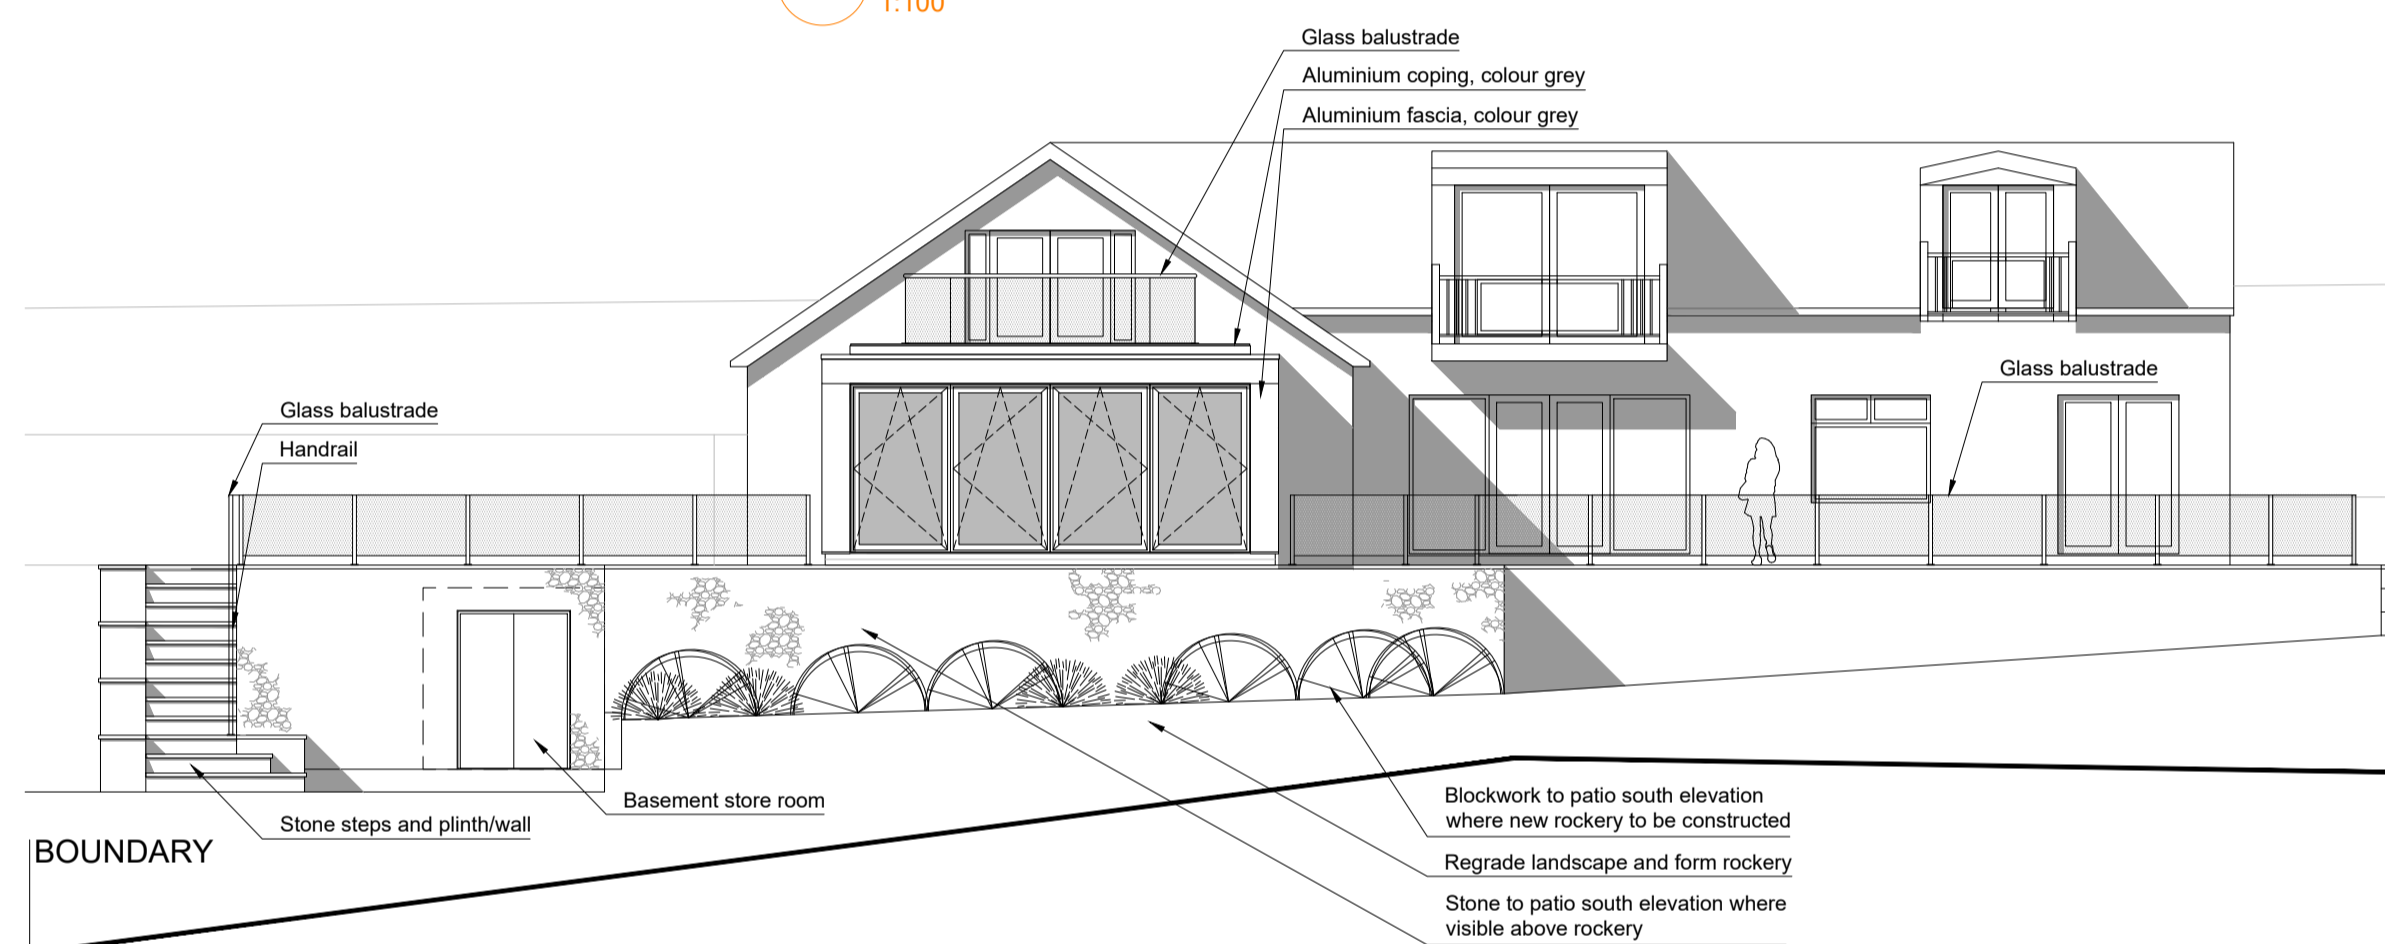


**ES SOUTH ELEVATION**  
1:100

BOUNDARY




**EW WEST ELEVATION**  
1:100

BOUNDARY

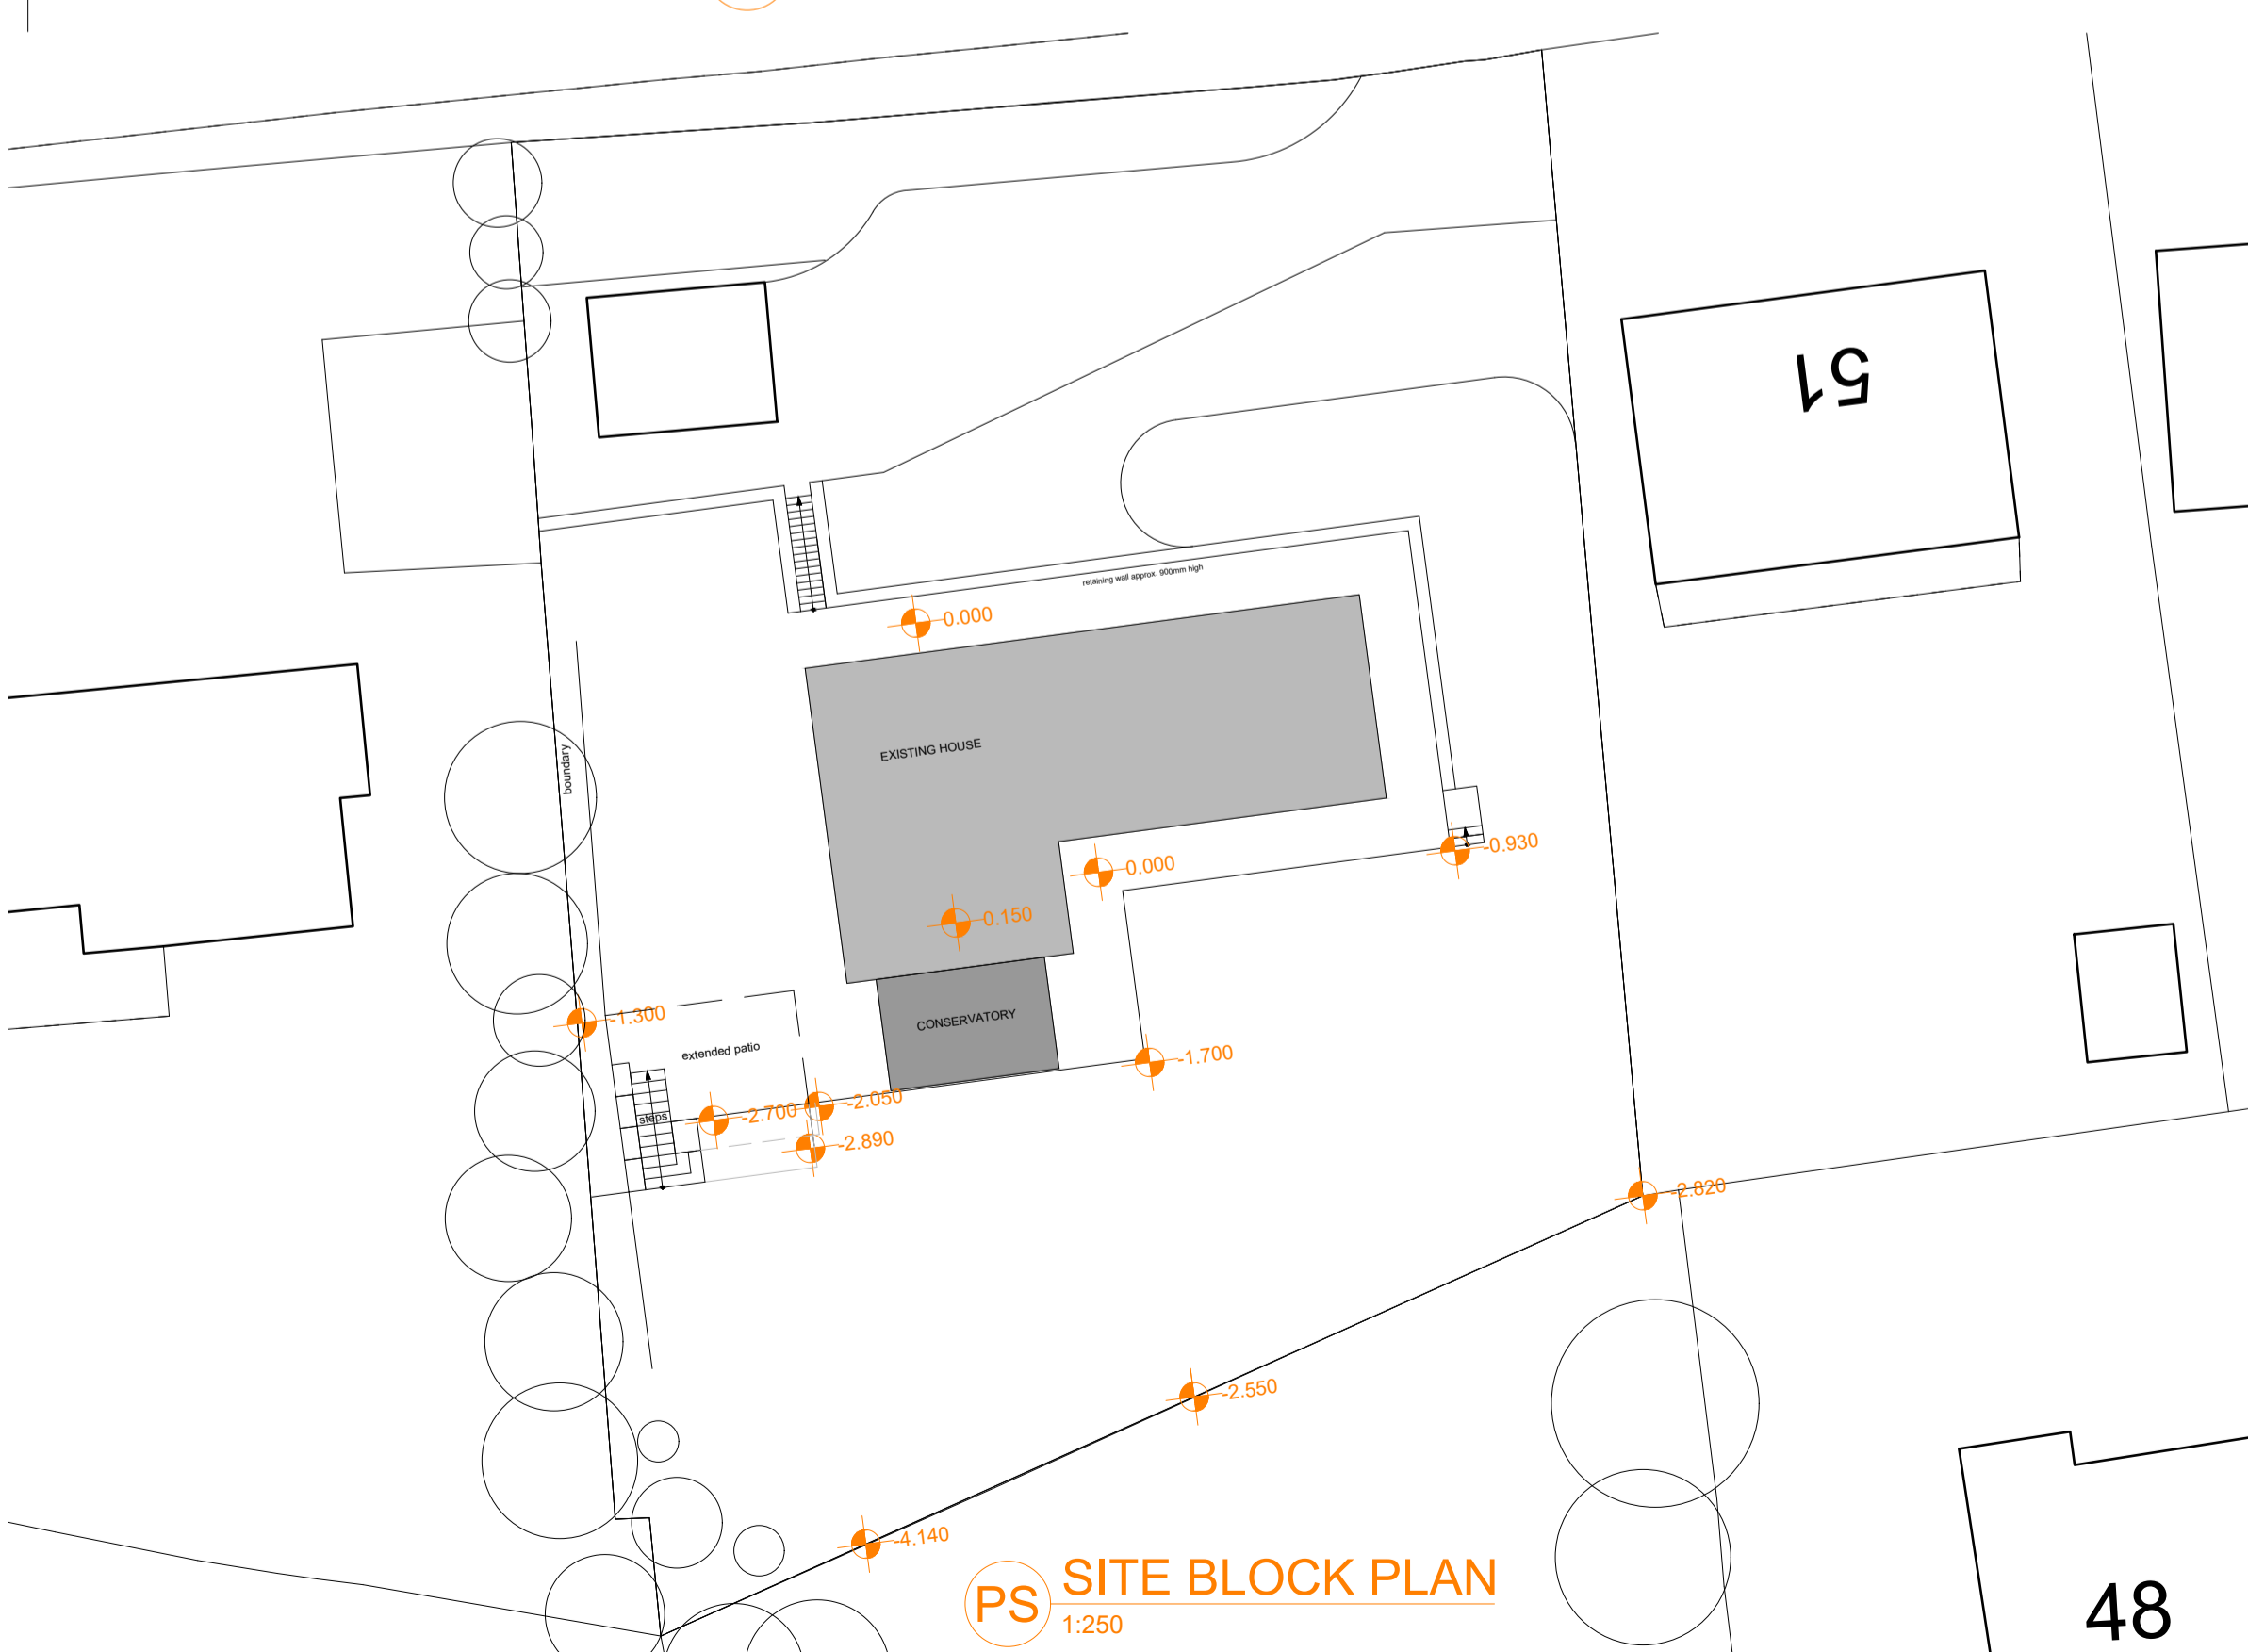


**PS SITE BLOCK PLAN**  
1:250

48

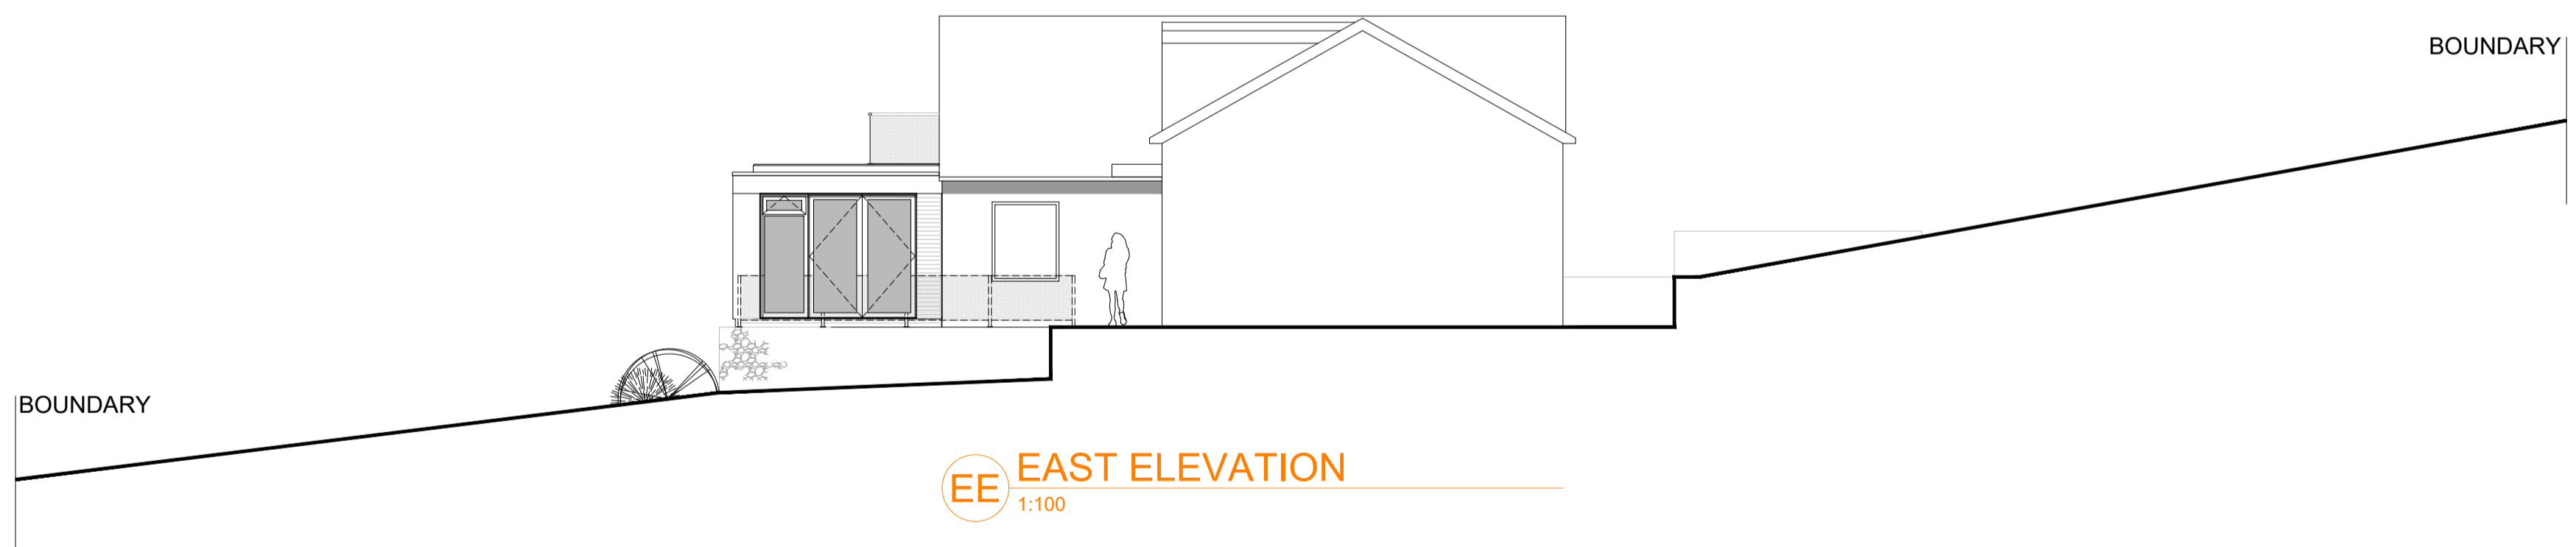


**EE EAST ELEVATION**  
1:100


BOUNDARY

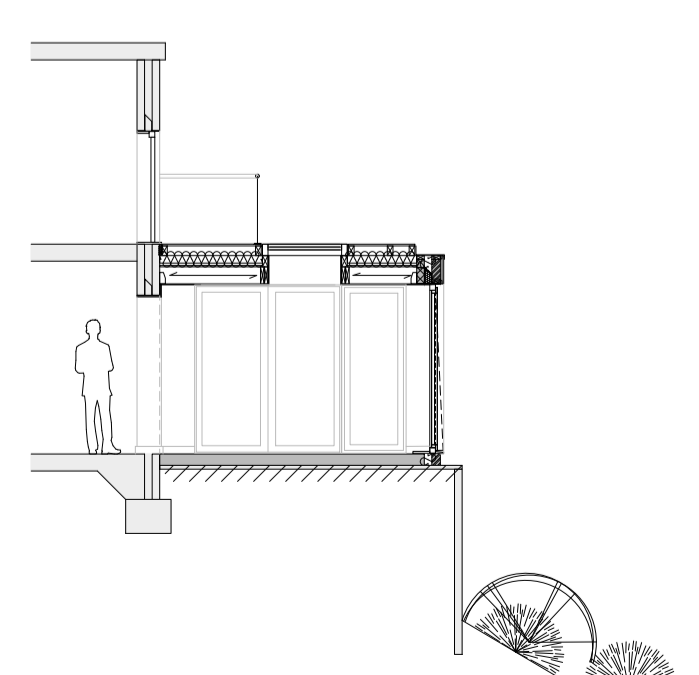

**A SECTION A**  
1:100

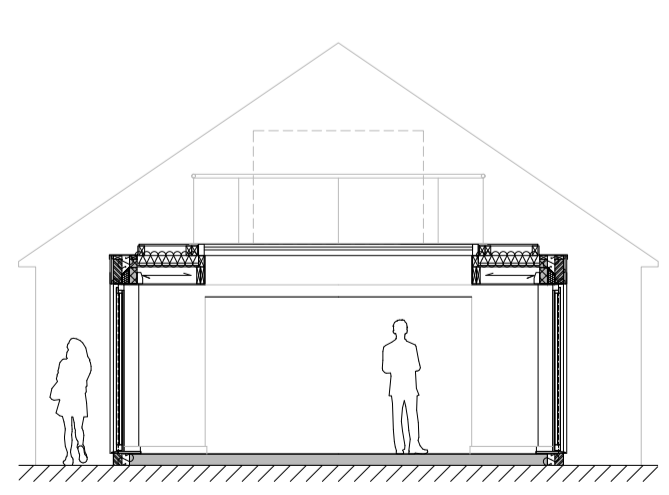

**B SECTION B**  
1:100

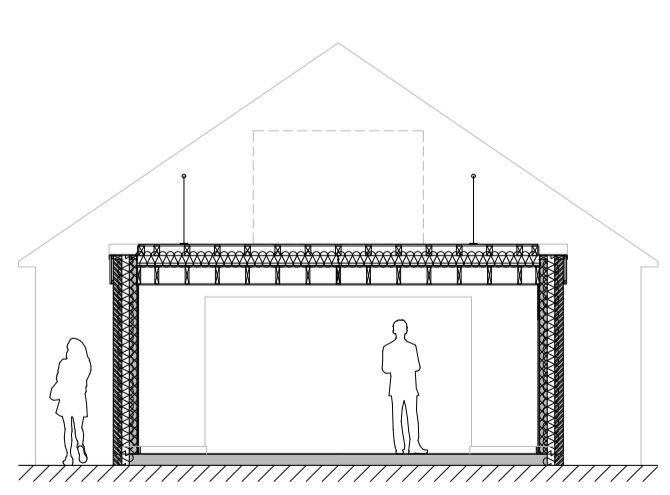

**C SECTION C**  
1:100

Rev	Description	Date
<b>MOArchitecture</b>		
Client H Thomson		
Project Conservatory & Patio Extension The Strynes, Thornhill Edge		
Drawing As Proposed		
Project no.	MOA 2111	Scale 1:100/250
Drawing no.	[10] 02	Size A1
		Revision FA
		Status FA

This drawing is to be read in conjunction with all related drawings. All dimensions must be checked and verified on site. Notify MOA immediately of any discrepancies. Copyright retained by MOA unless expressly stated otherwise. Do not copy without permission. To be used for the stated purpose only. MayOne Design Architecture Project Management Ltd. Contact: info@mayonearchitecture.co.uk