


0 GROUND FLOOR  
1:100




R ROOF PLAN  
1:100

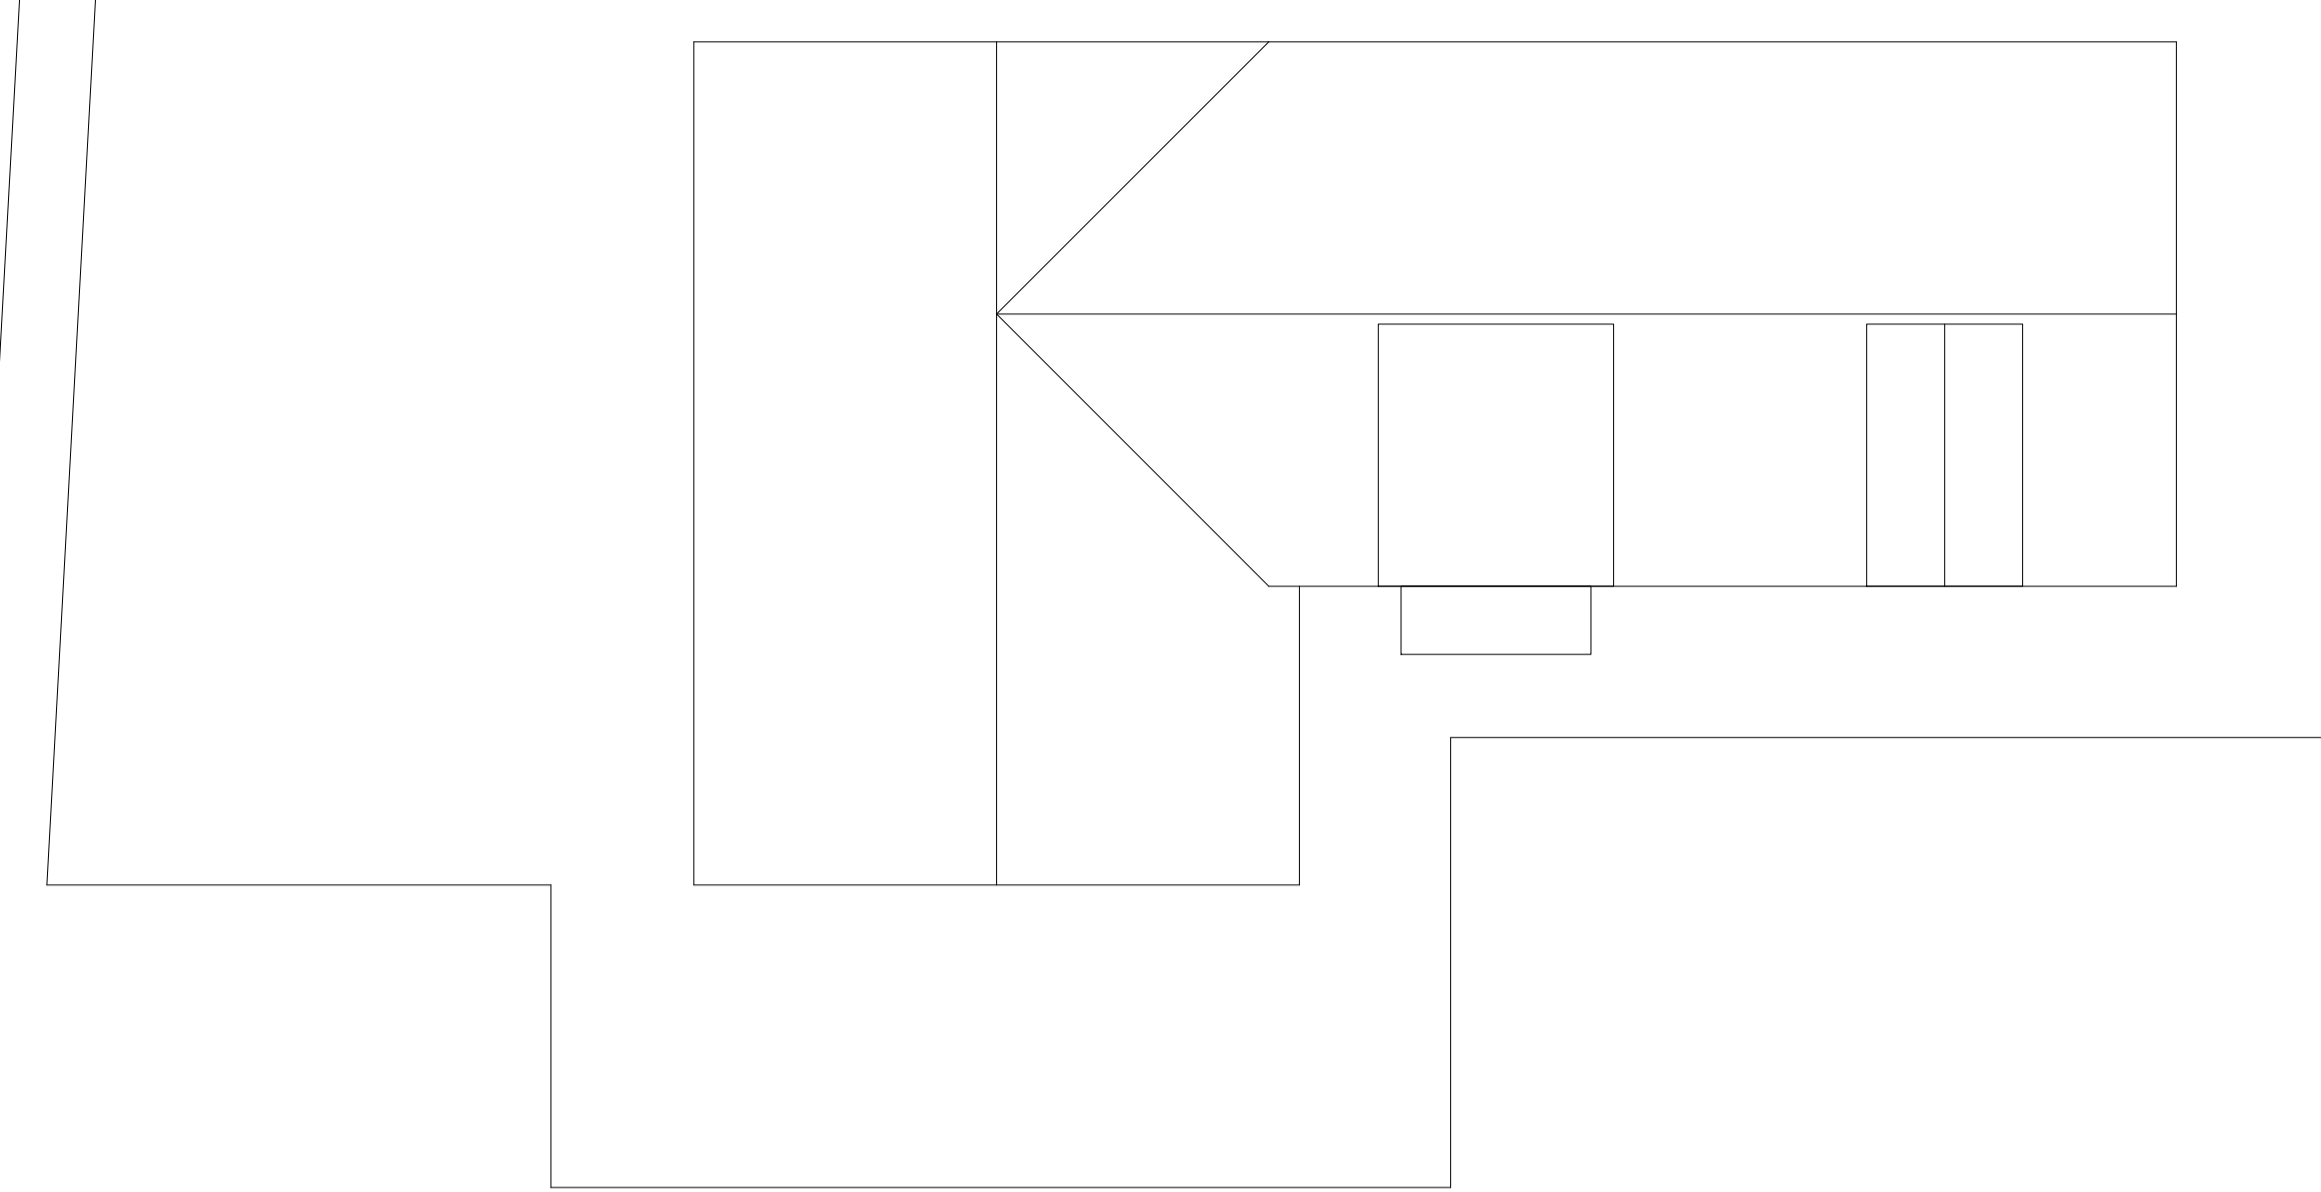

ES SOUTH ELEVATION  
1:100



EW WEST ELEVATION  
1:100

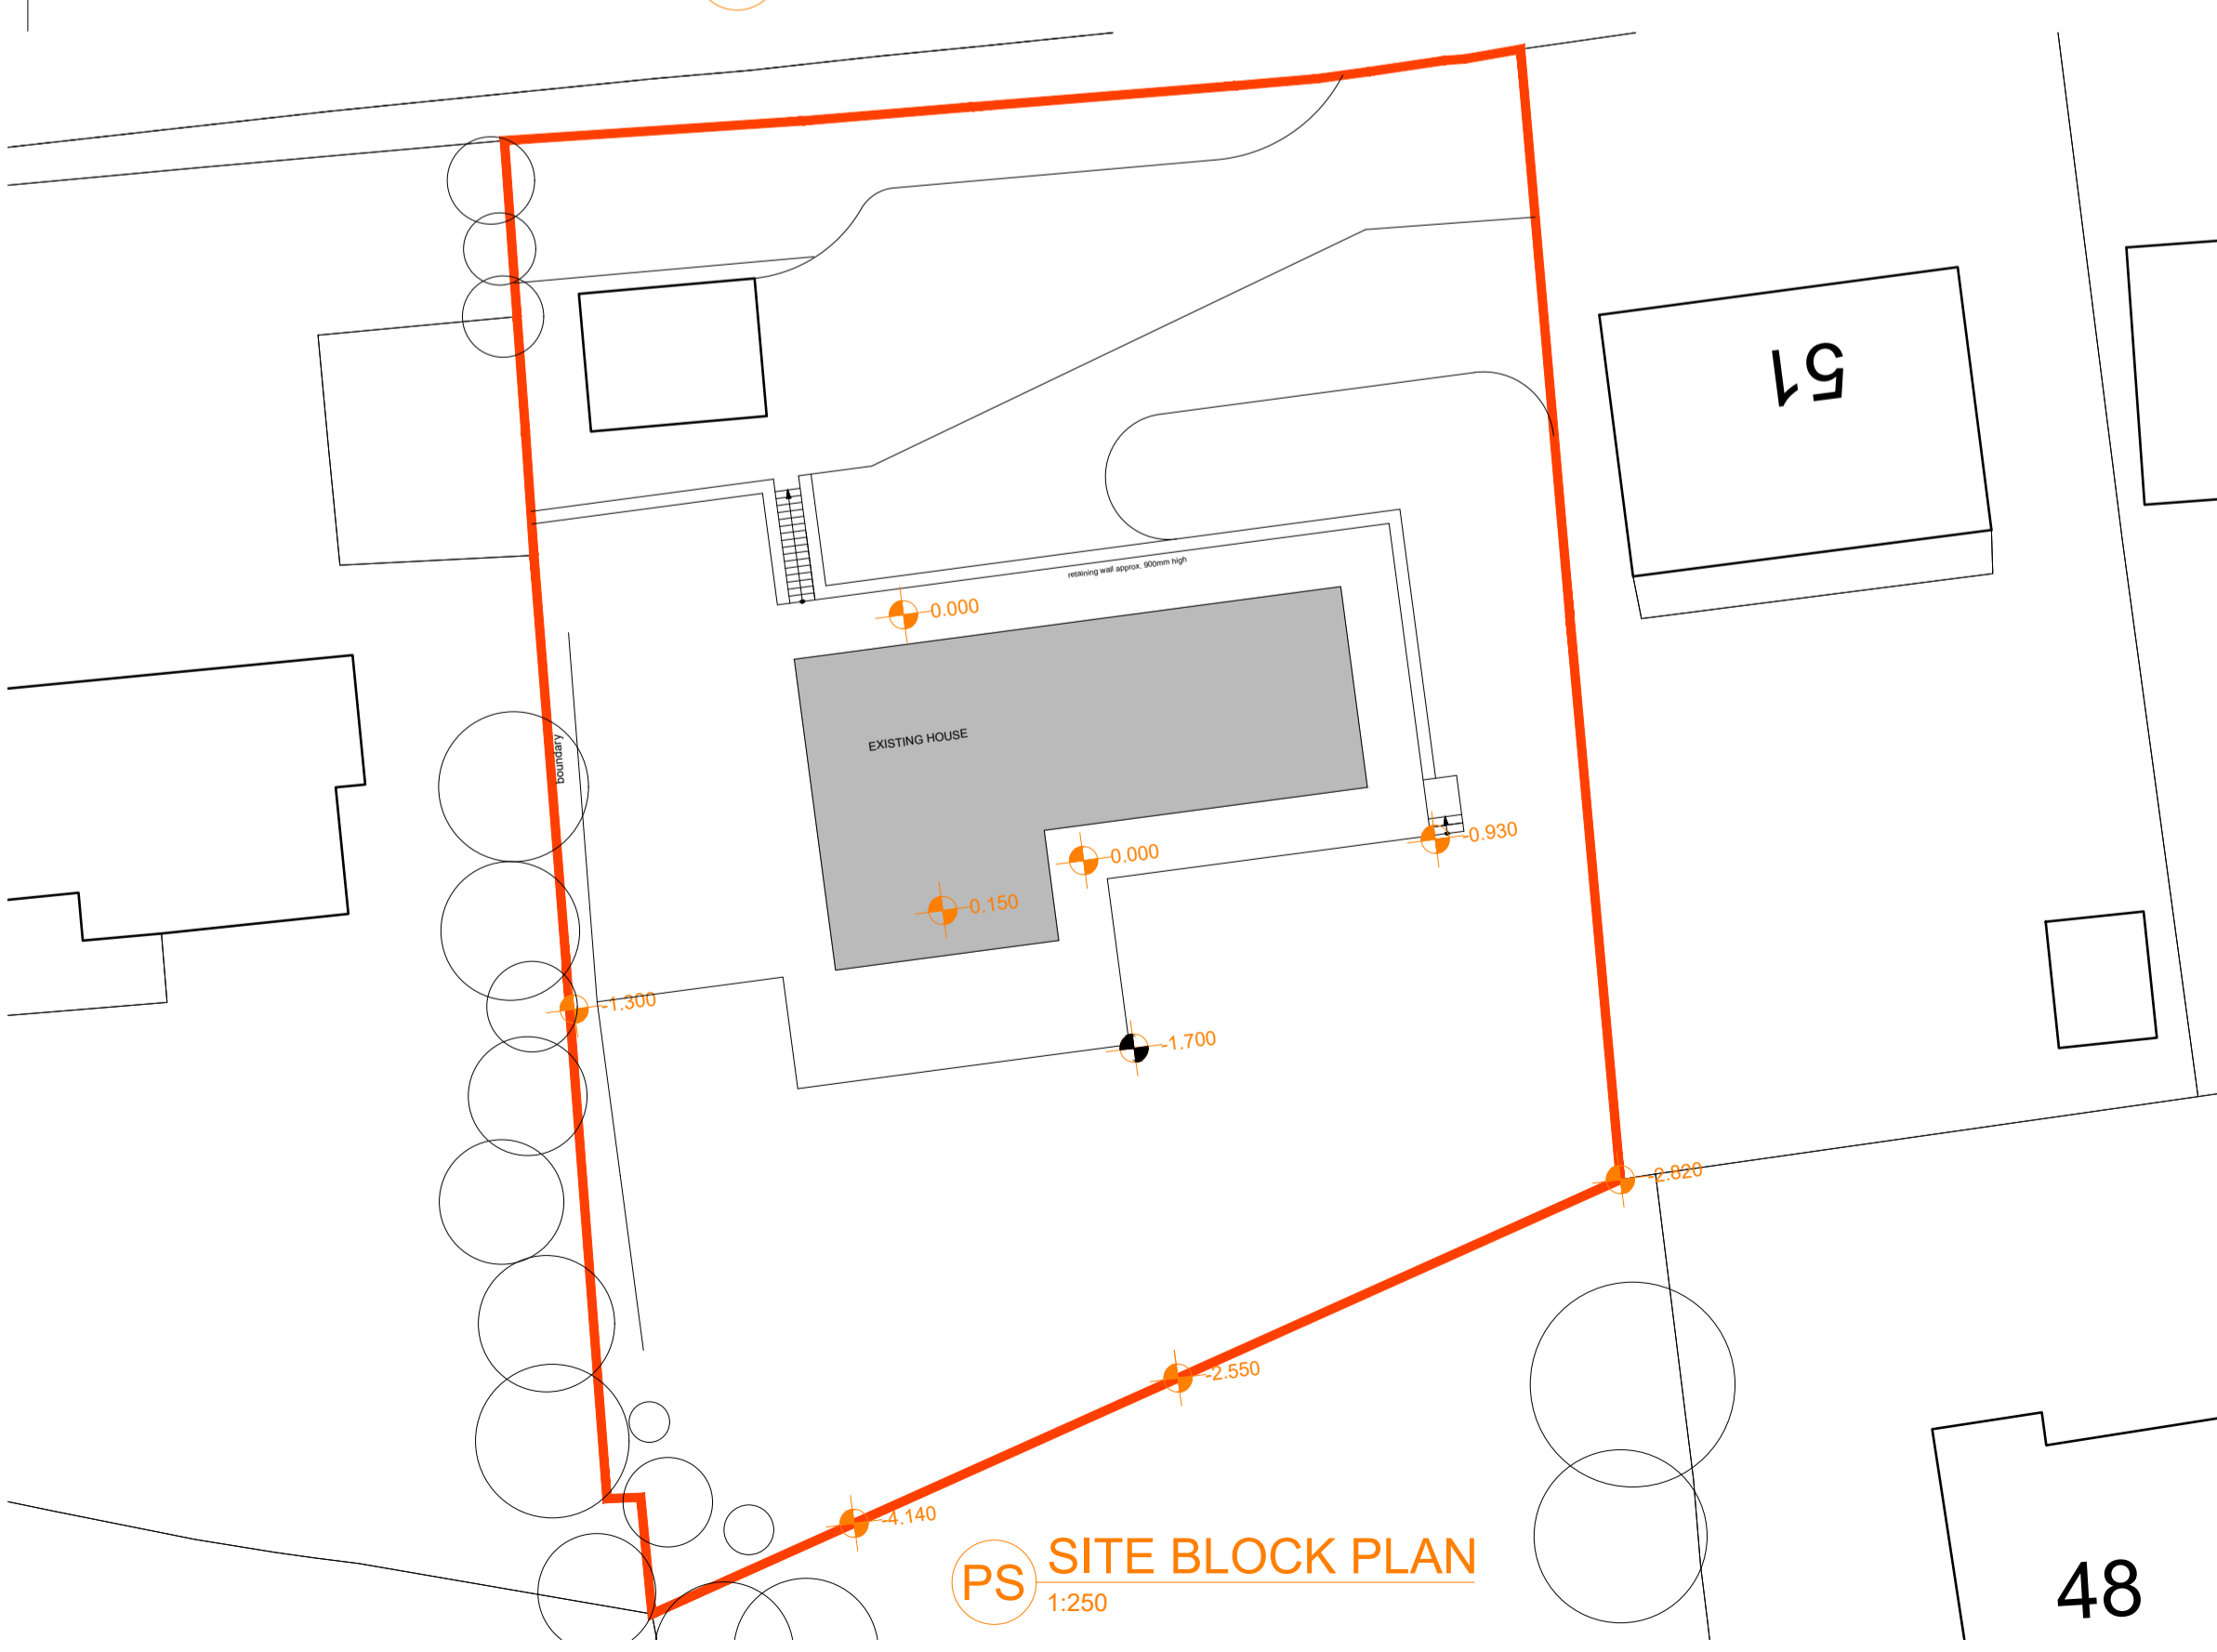

PS SITE BLOCK PLAN  
1:250

48



EE EAST ELEVATION  
1:100

Rev	Description	Date
<b>MOArchitecture</b>		
Client H Thomson		
Project Conservatory & Patio Extension The Strynes, Thornhill Edge		
Drawing As Existing		
Project no.	MOA 2111	Scale 1:100/250
Drawing no.	[10] 01	Size A1
		Revision -
		Status FA

This drawing is to be read in conjunction with all related drawings. All dimensions must be checked and verified on site. Notify MOA immediately of any discrepancies. Copyright retained by MOA unless expressly stated otherwise. Do not copy without permission. To be used for the stated purpose only. MayOne Design Architecture Project Management Ltd. Contact: info@mayonesarchitecture.co.uk