


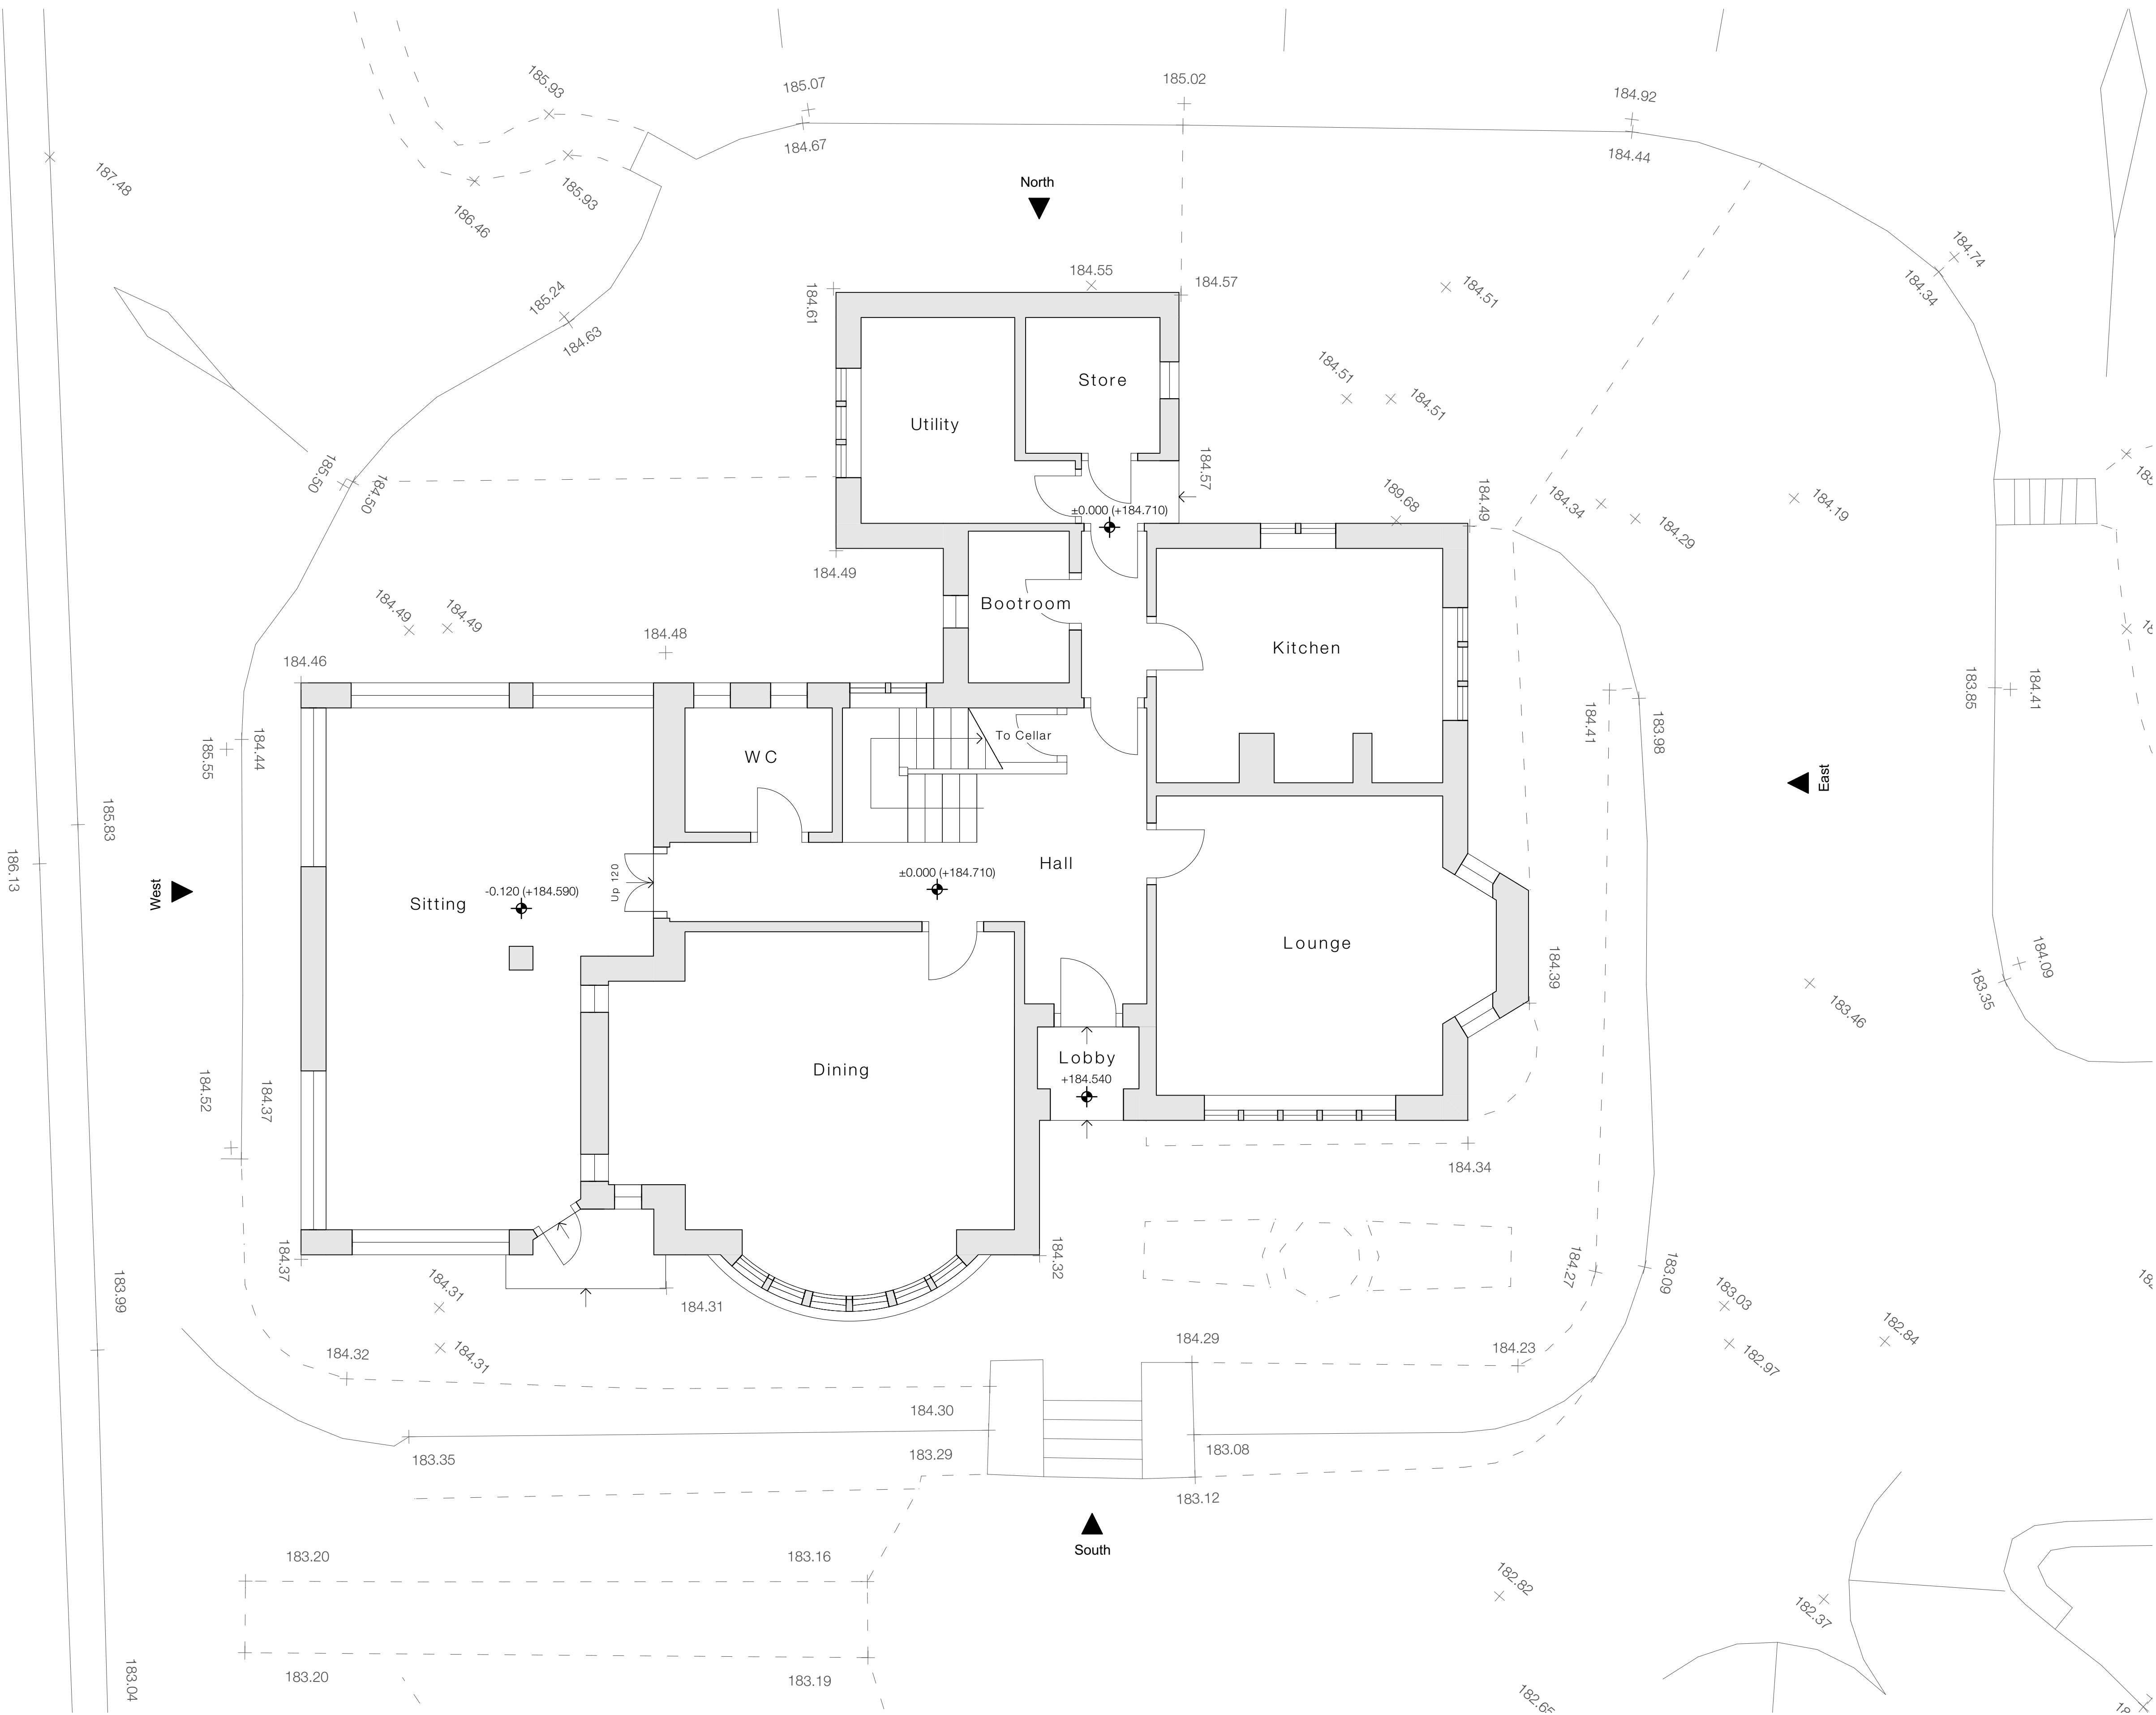


Existing Ground Floor Plan - 1:50

Notes

Do not scale from drawing, use figured dimensions only.
All dimensions must be checked and verified on site prior to commencement of work and Architect to be notified of any discrepancies.
This drawing is intended to permit overall scheme proposals only and cannot be used for construction purposes without further information.

Rev	Description	Drawn	Date
•	Drawing created.	-	-

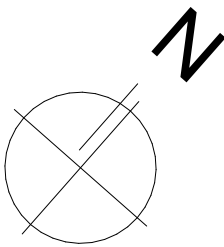

Project Description Alterations to Existing Dwelling	
Site Address Dalveen, 1 Woodhead Road, Holmfirth, HD9 2PX.	
Client Mr & Mrs T Bray	
Status Sketch Scheme	Company AD
Drawing Existing Ground Floor Plan	Scale & A1 1:50
Date July 2021	Drawn Checked FWG
Drawing No. 3444 (0-) 01	Revision •

ONE17
ARCHITECTS & INTERIOR DESIGNERS

The Dyehouse, Armitage Bridge
Huddersfield, West Yorkshire HD4 7PD
T 01484 668 000 F 01484 668 001
E solutions@one17design.com

ONE17DESIGN.COM