





1 EXISTING FRONT ELEVATION
Scale: 1:50

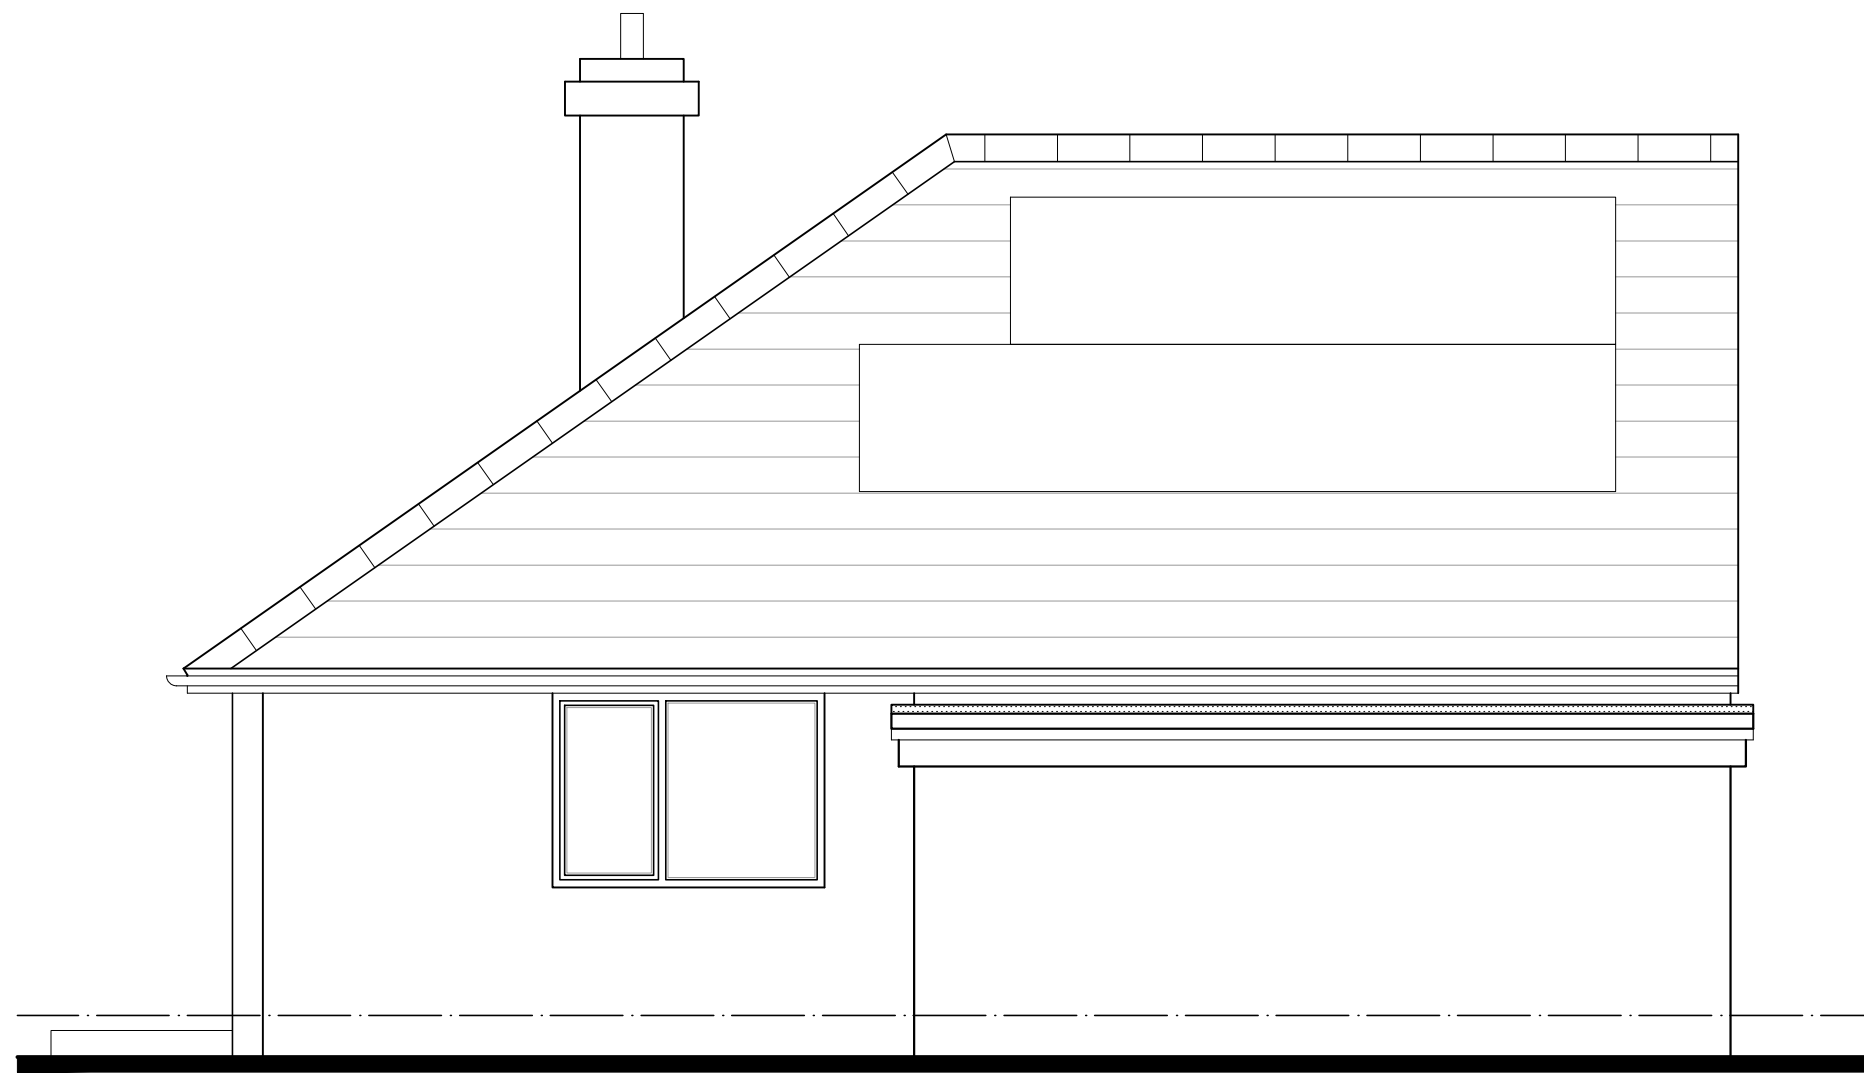

1 EXISTING SIDE ELEVATION
Scale: 1:50

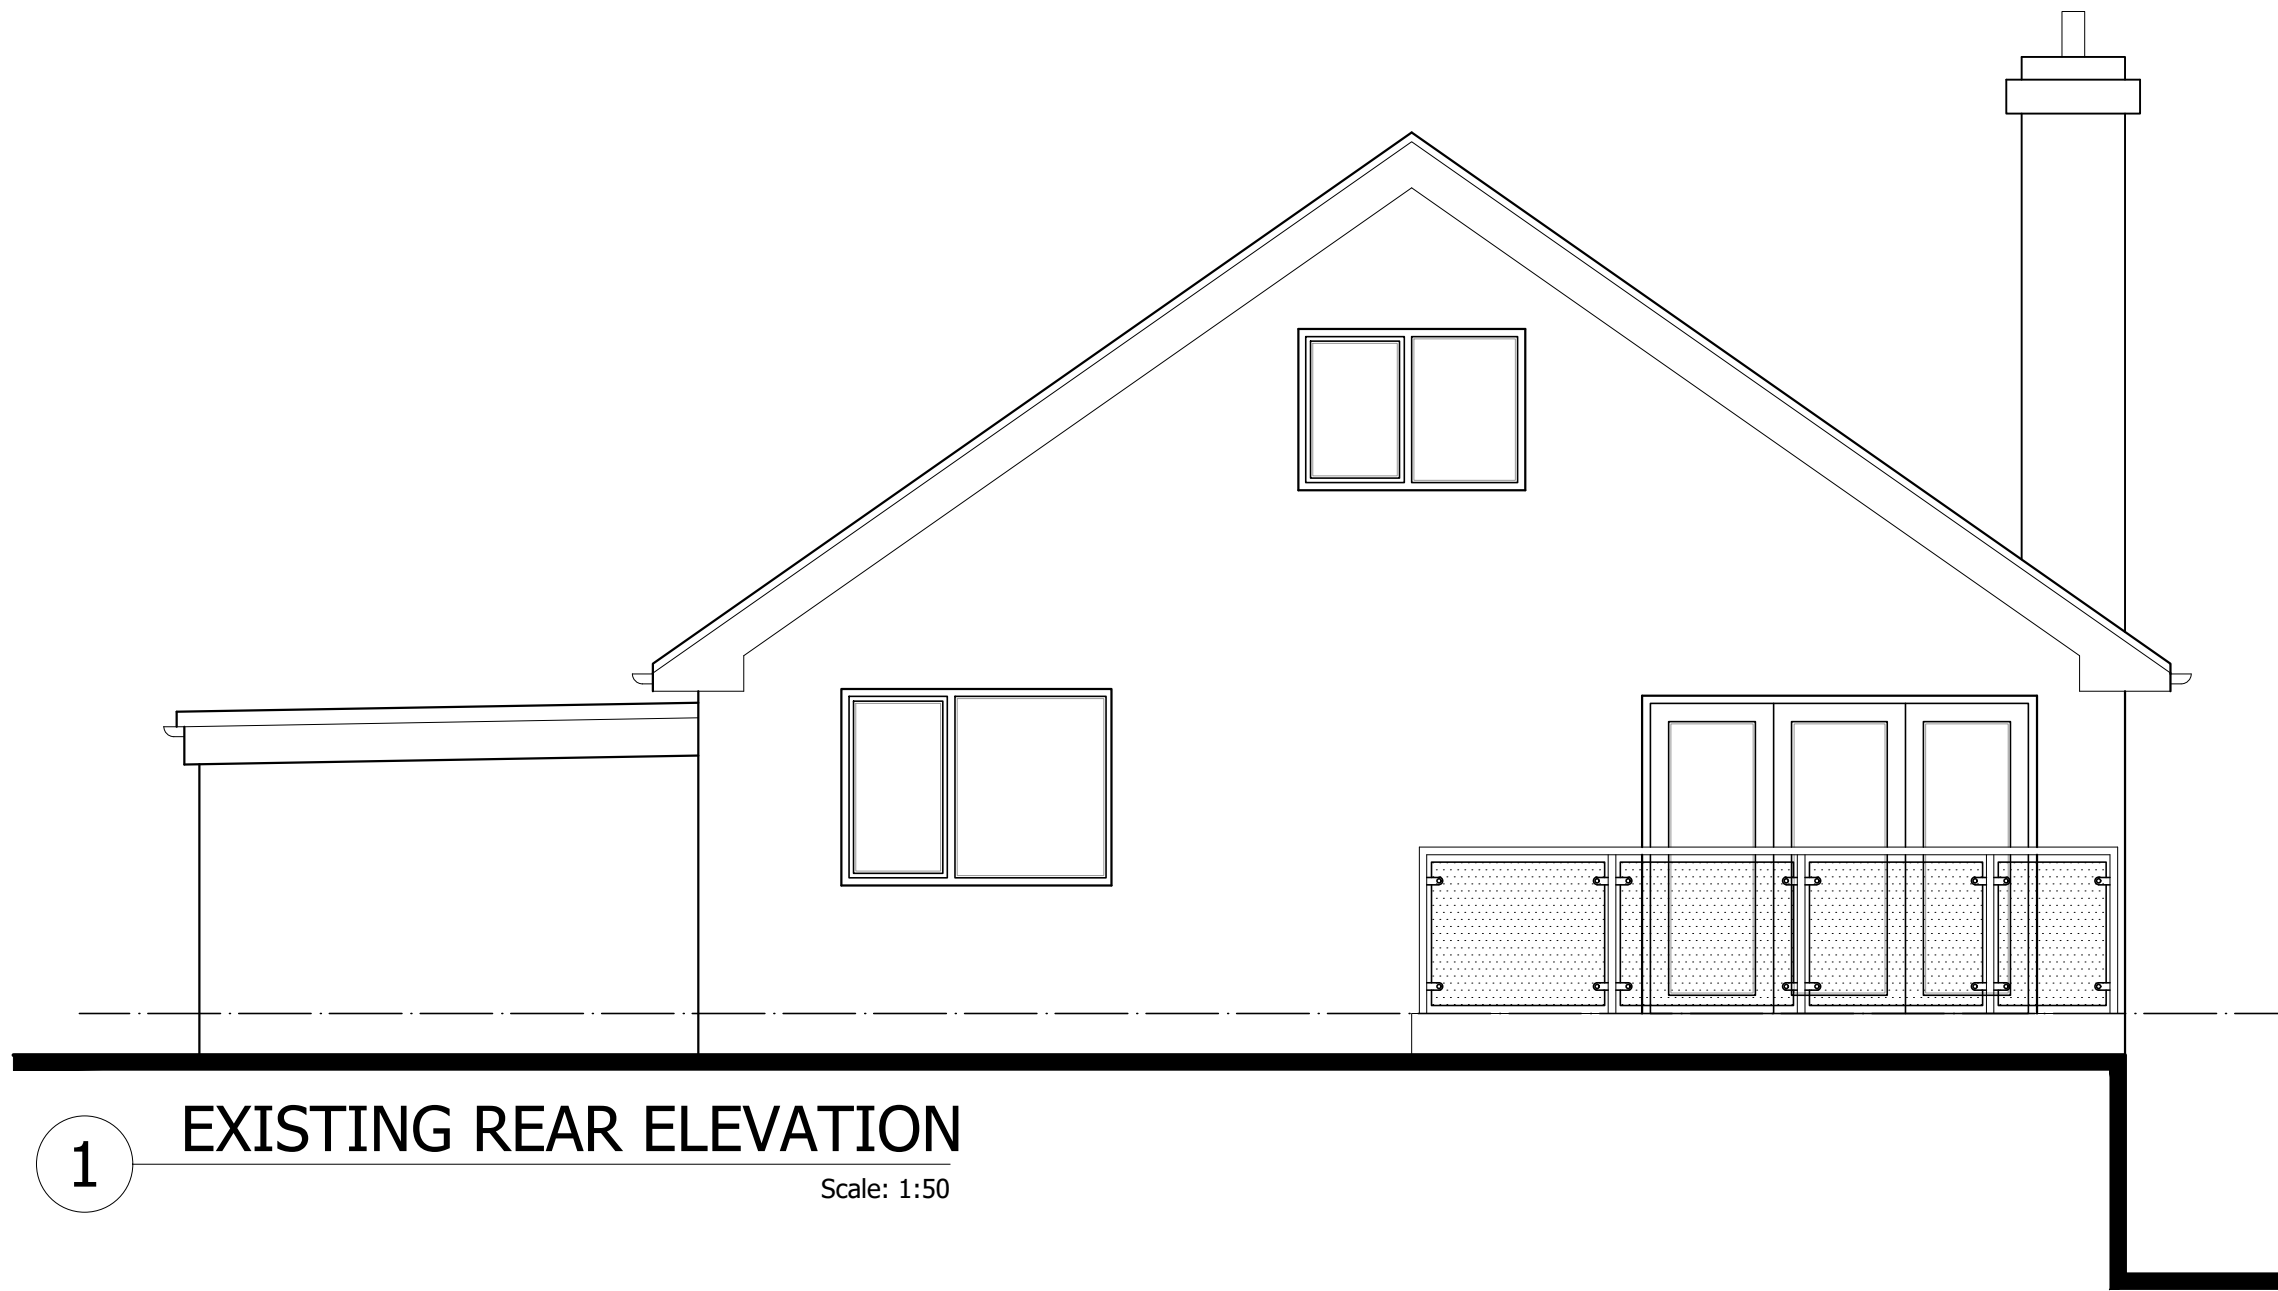

1 EXISTING REAR ELEVATION
Scale: 1:50



1 EXISTING SIDE ELEVATION
Scale: 1:50

Only figured dimensions should be used.
Scaled dimensions should be checked with the Architect.
This drawing together with the design, is the property and copyright of the Architect and must not be reproduced without written permission

DO NOT SCALE OFF THIS DRAWING

rev	description	drawn	auth	date
-----	-------------	-------	------	------

ACUMEN
DESIGNERS & ARCHITECTS

acumenarchitects.co.uk 01484 546 000
Headrow House, Old Leeds Road, Huddersfield, HD1 1SG

Client
MR & MRS WALMSLEY

Project
231 FLEMINGHOUSE LANE
HUDDERSFIELD

Project No	Drawing No	Rev
2747	(100)02	

Description
ELEVATIONS AS EXISTING

Scale	Date Drawn	Drawn By	Authorised By
1:50@ A1	20.10.21	JA	JC

Purpose of Issue
Planning ☐ Building Regs ☐ Tender ☐ Construction ☐ Comment ☐ Info ☐