
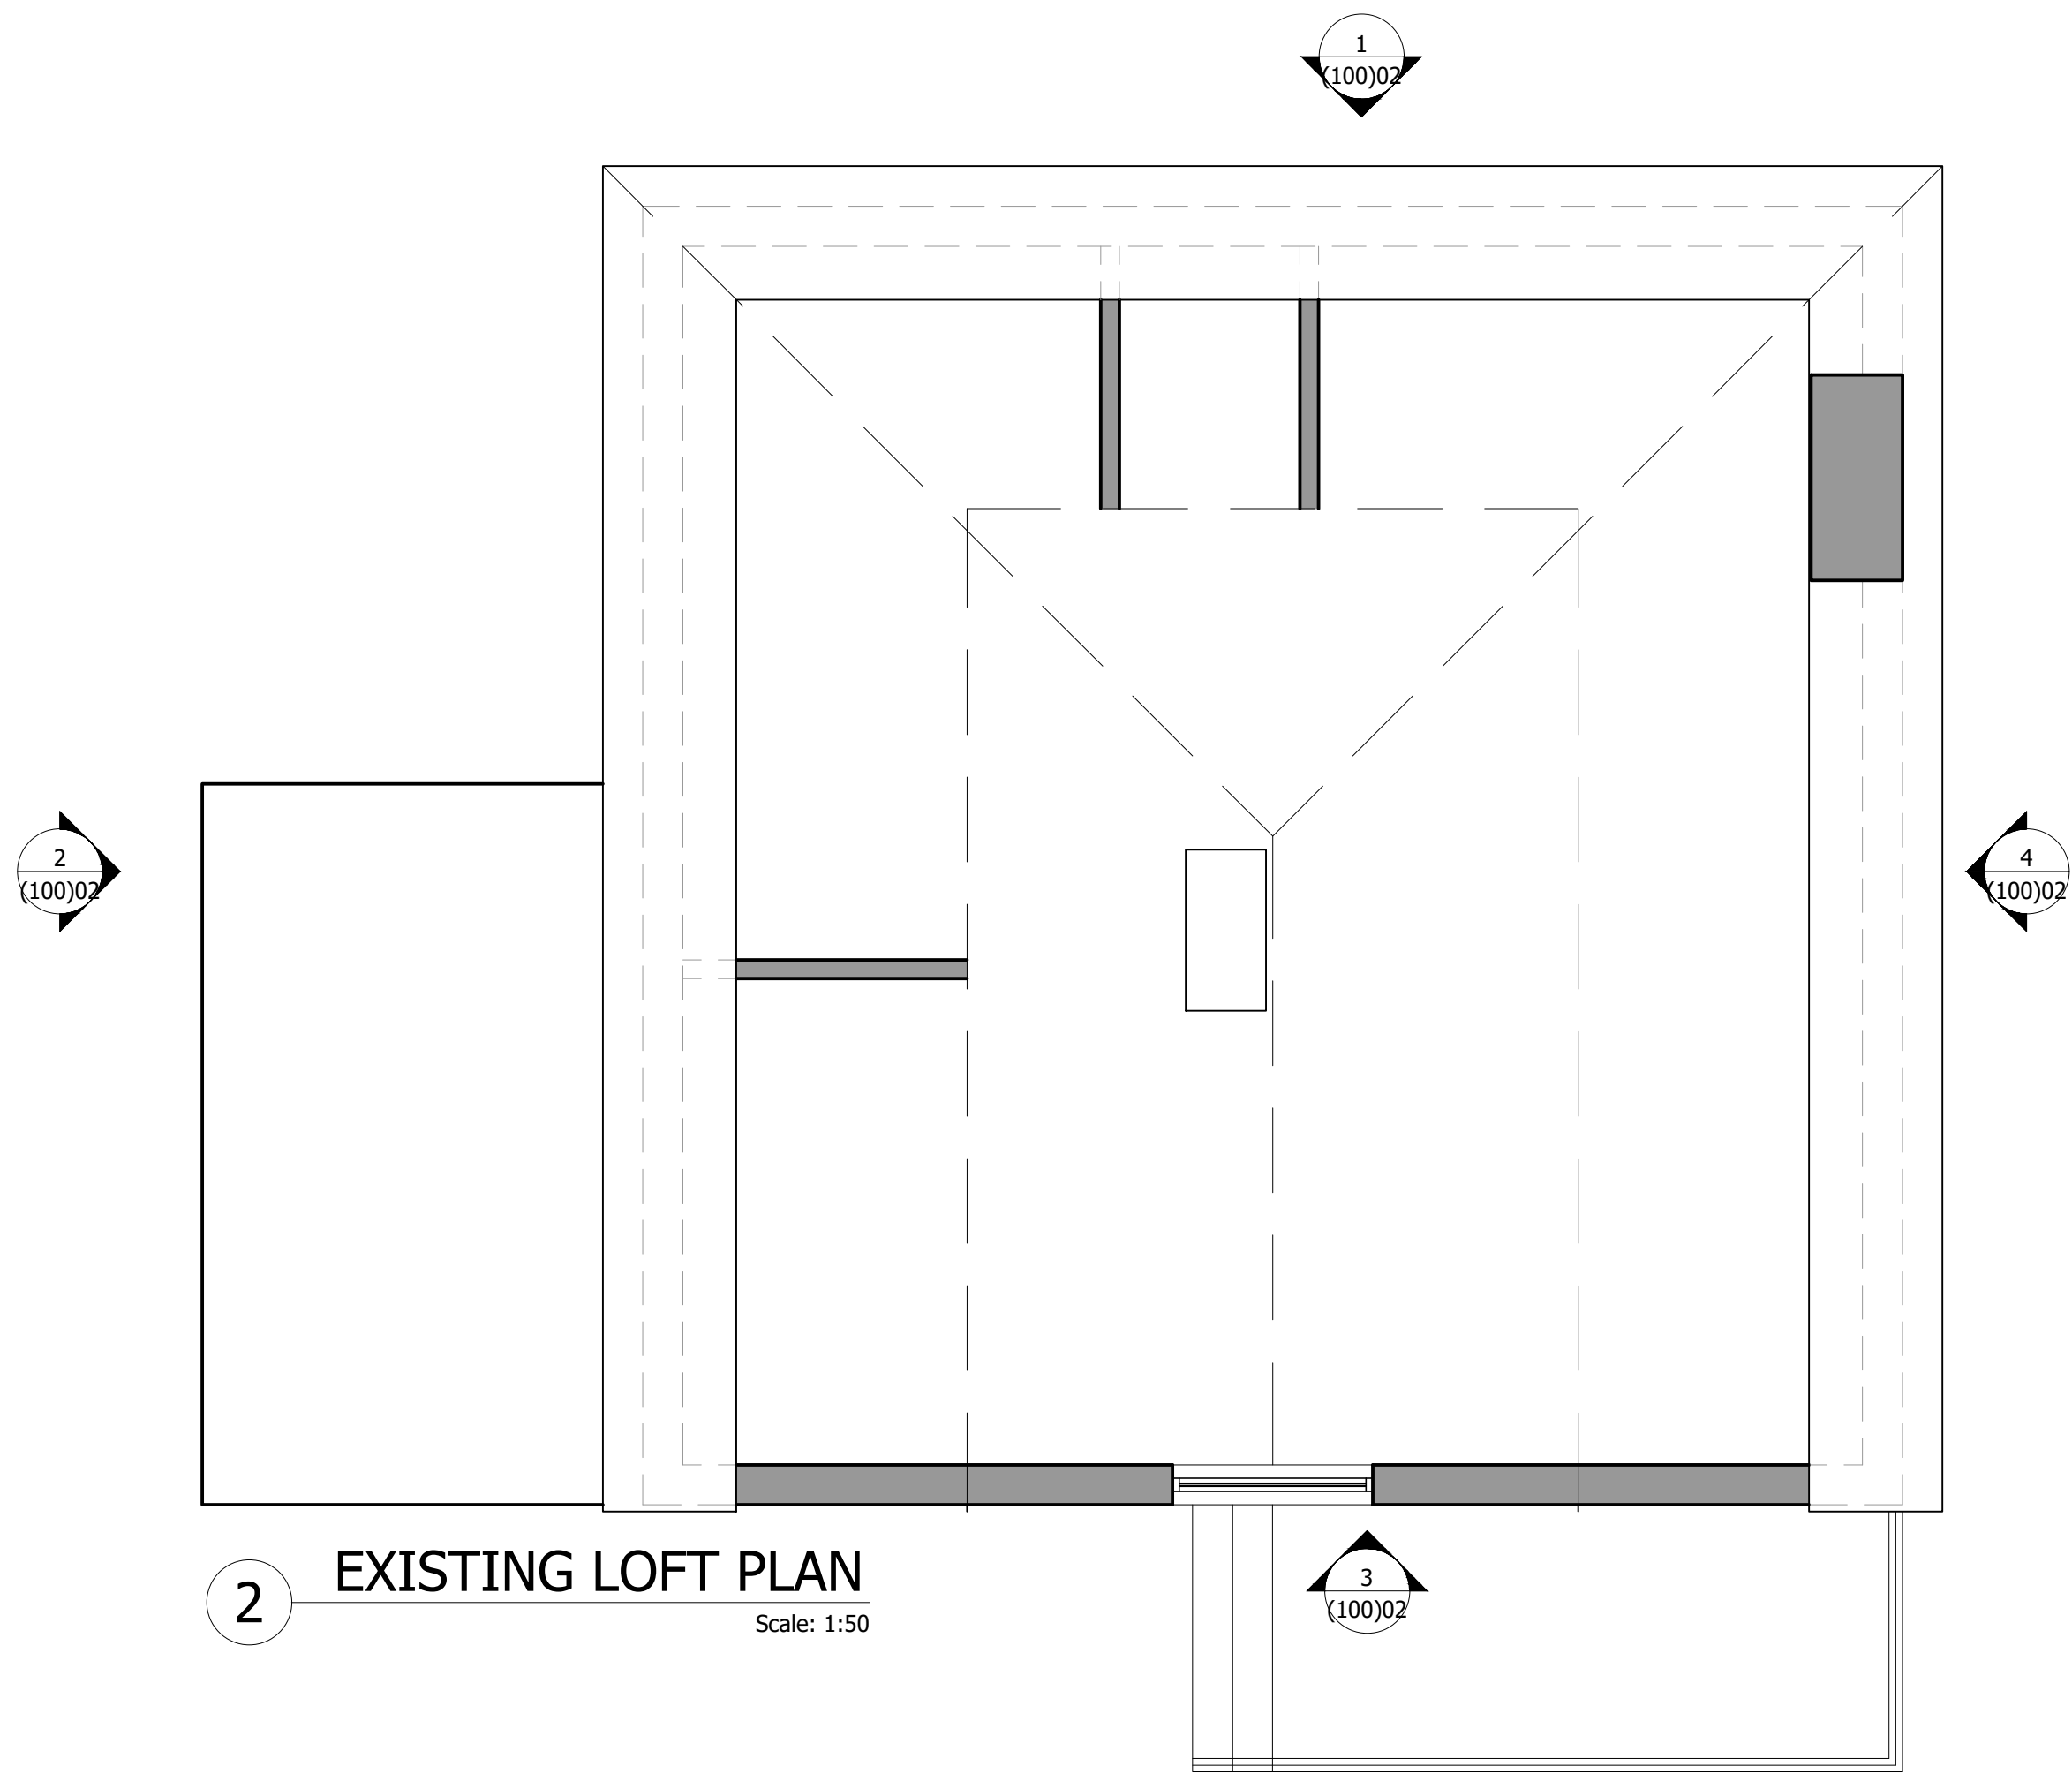


Only figured dimensions should be used.

Scaled dimensions should be checked with the Architect.

This drawing together with the design, is the property and copyright of the Architect and must not be reproduced without written permission

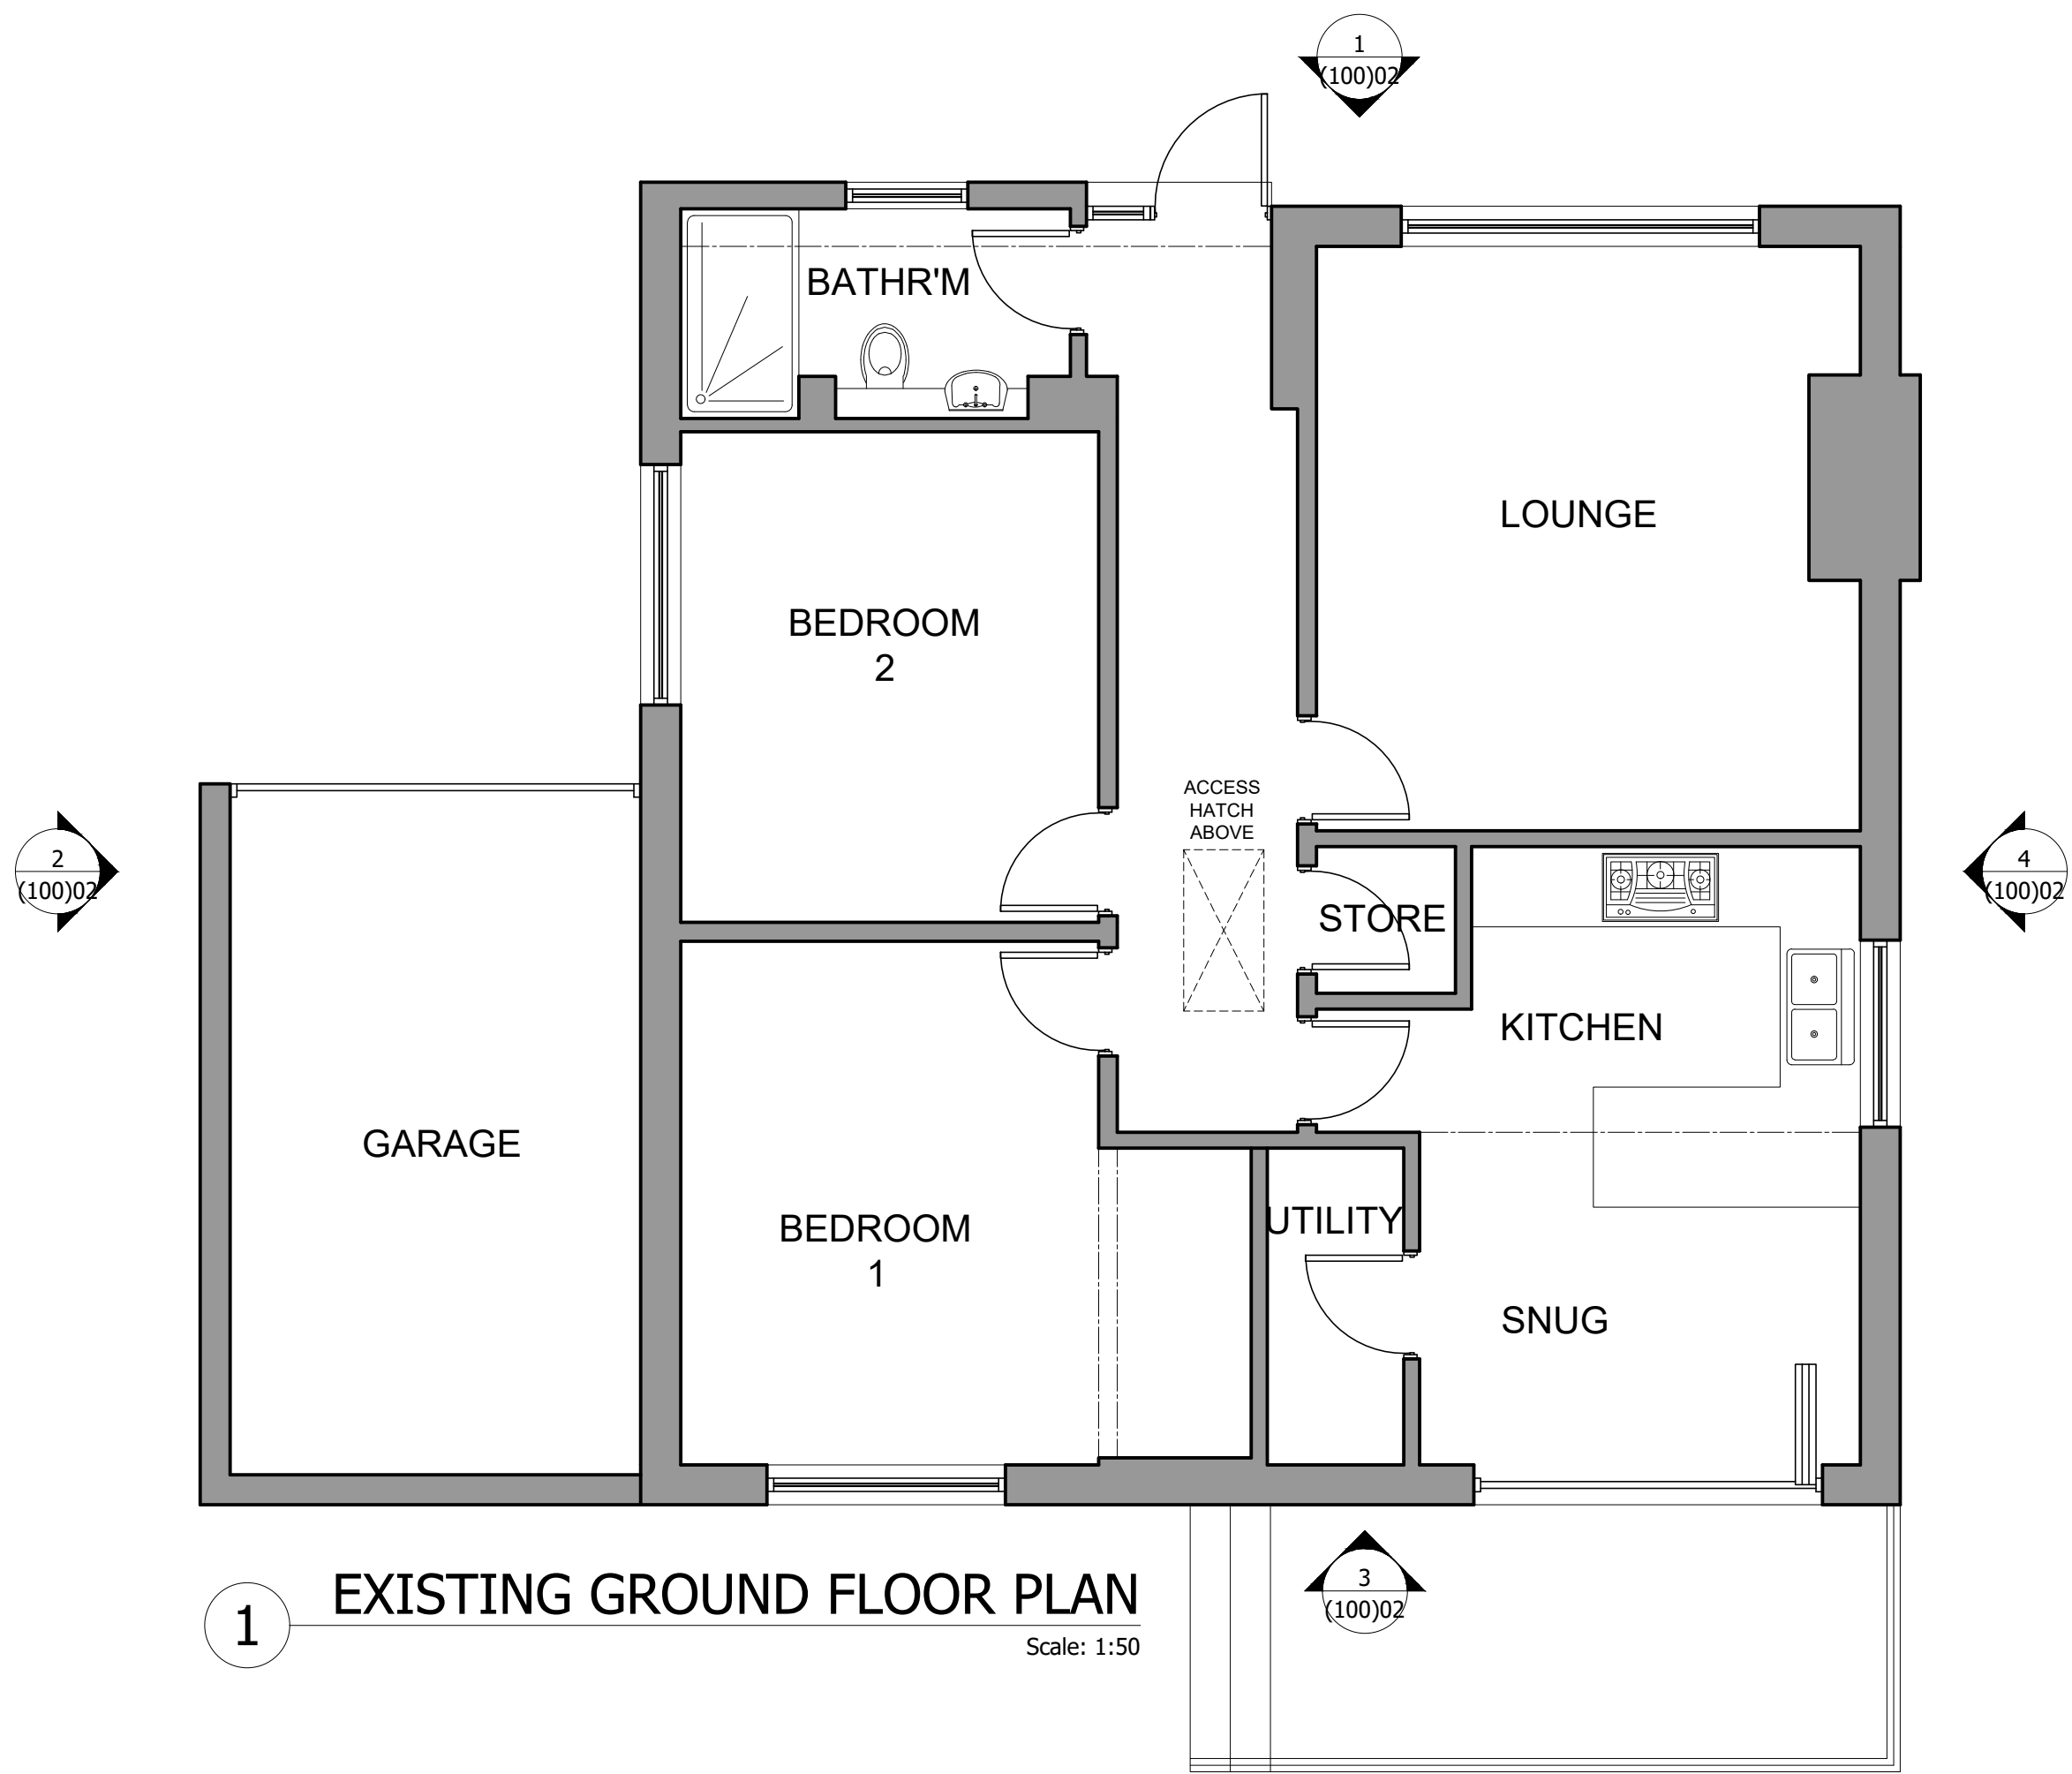

DO NOT SCALE OFF THIS DRAWING

A	Drawing updated to suit comments from LPA.	JA	JC	16.11.21
rev	description	drawn	auth	date

ACUMEN
DESIGNERS & ARCHITECTS

acumenarchitects.co.uk 01484 546 000
Headrow House, Old Leeds Road, Huddersfield, HD1 1SG

Client
MR & MRS WALMSLEY

Project
231 FLEMINGHOUSE LANE
HUDDERSFIELD

Project No	Drawing No	Rev
2747	(100)01	A

Description
FLOOR PLANS AS EXISTING

Scale	Date Drawn	Drawn By	Authorised By
1:50@ A1	20.10.21	JA	JC

Purpose of Issue
Planning ☐ Building Regs ☐ Tender ☐ Construction ☐ Comment ☐ Info ☒