
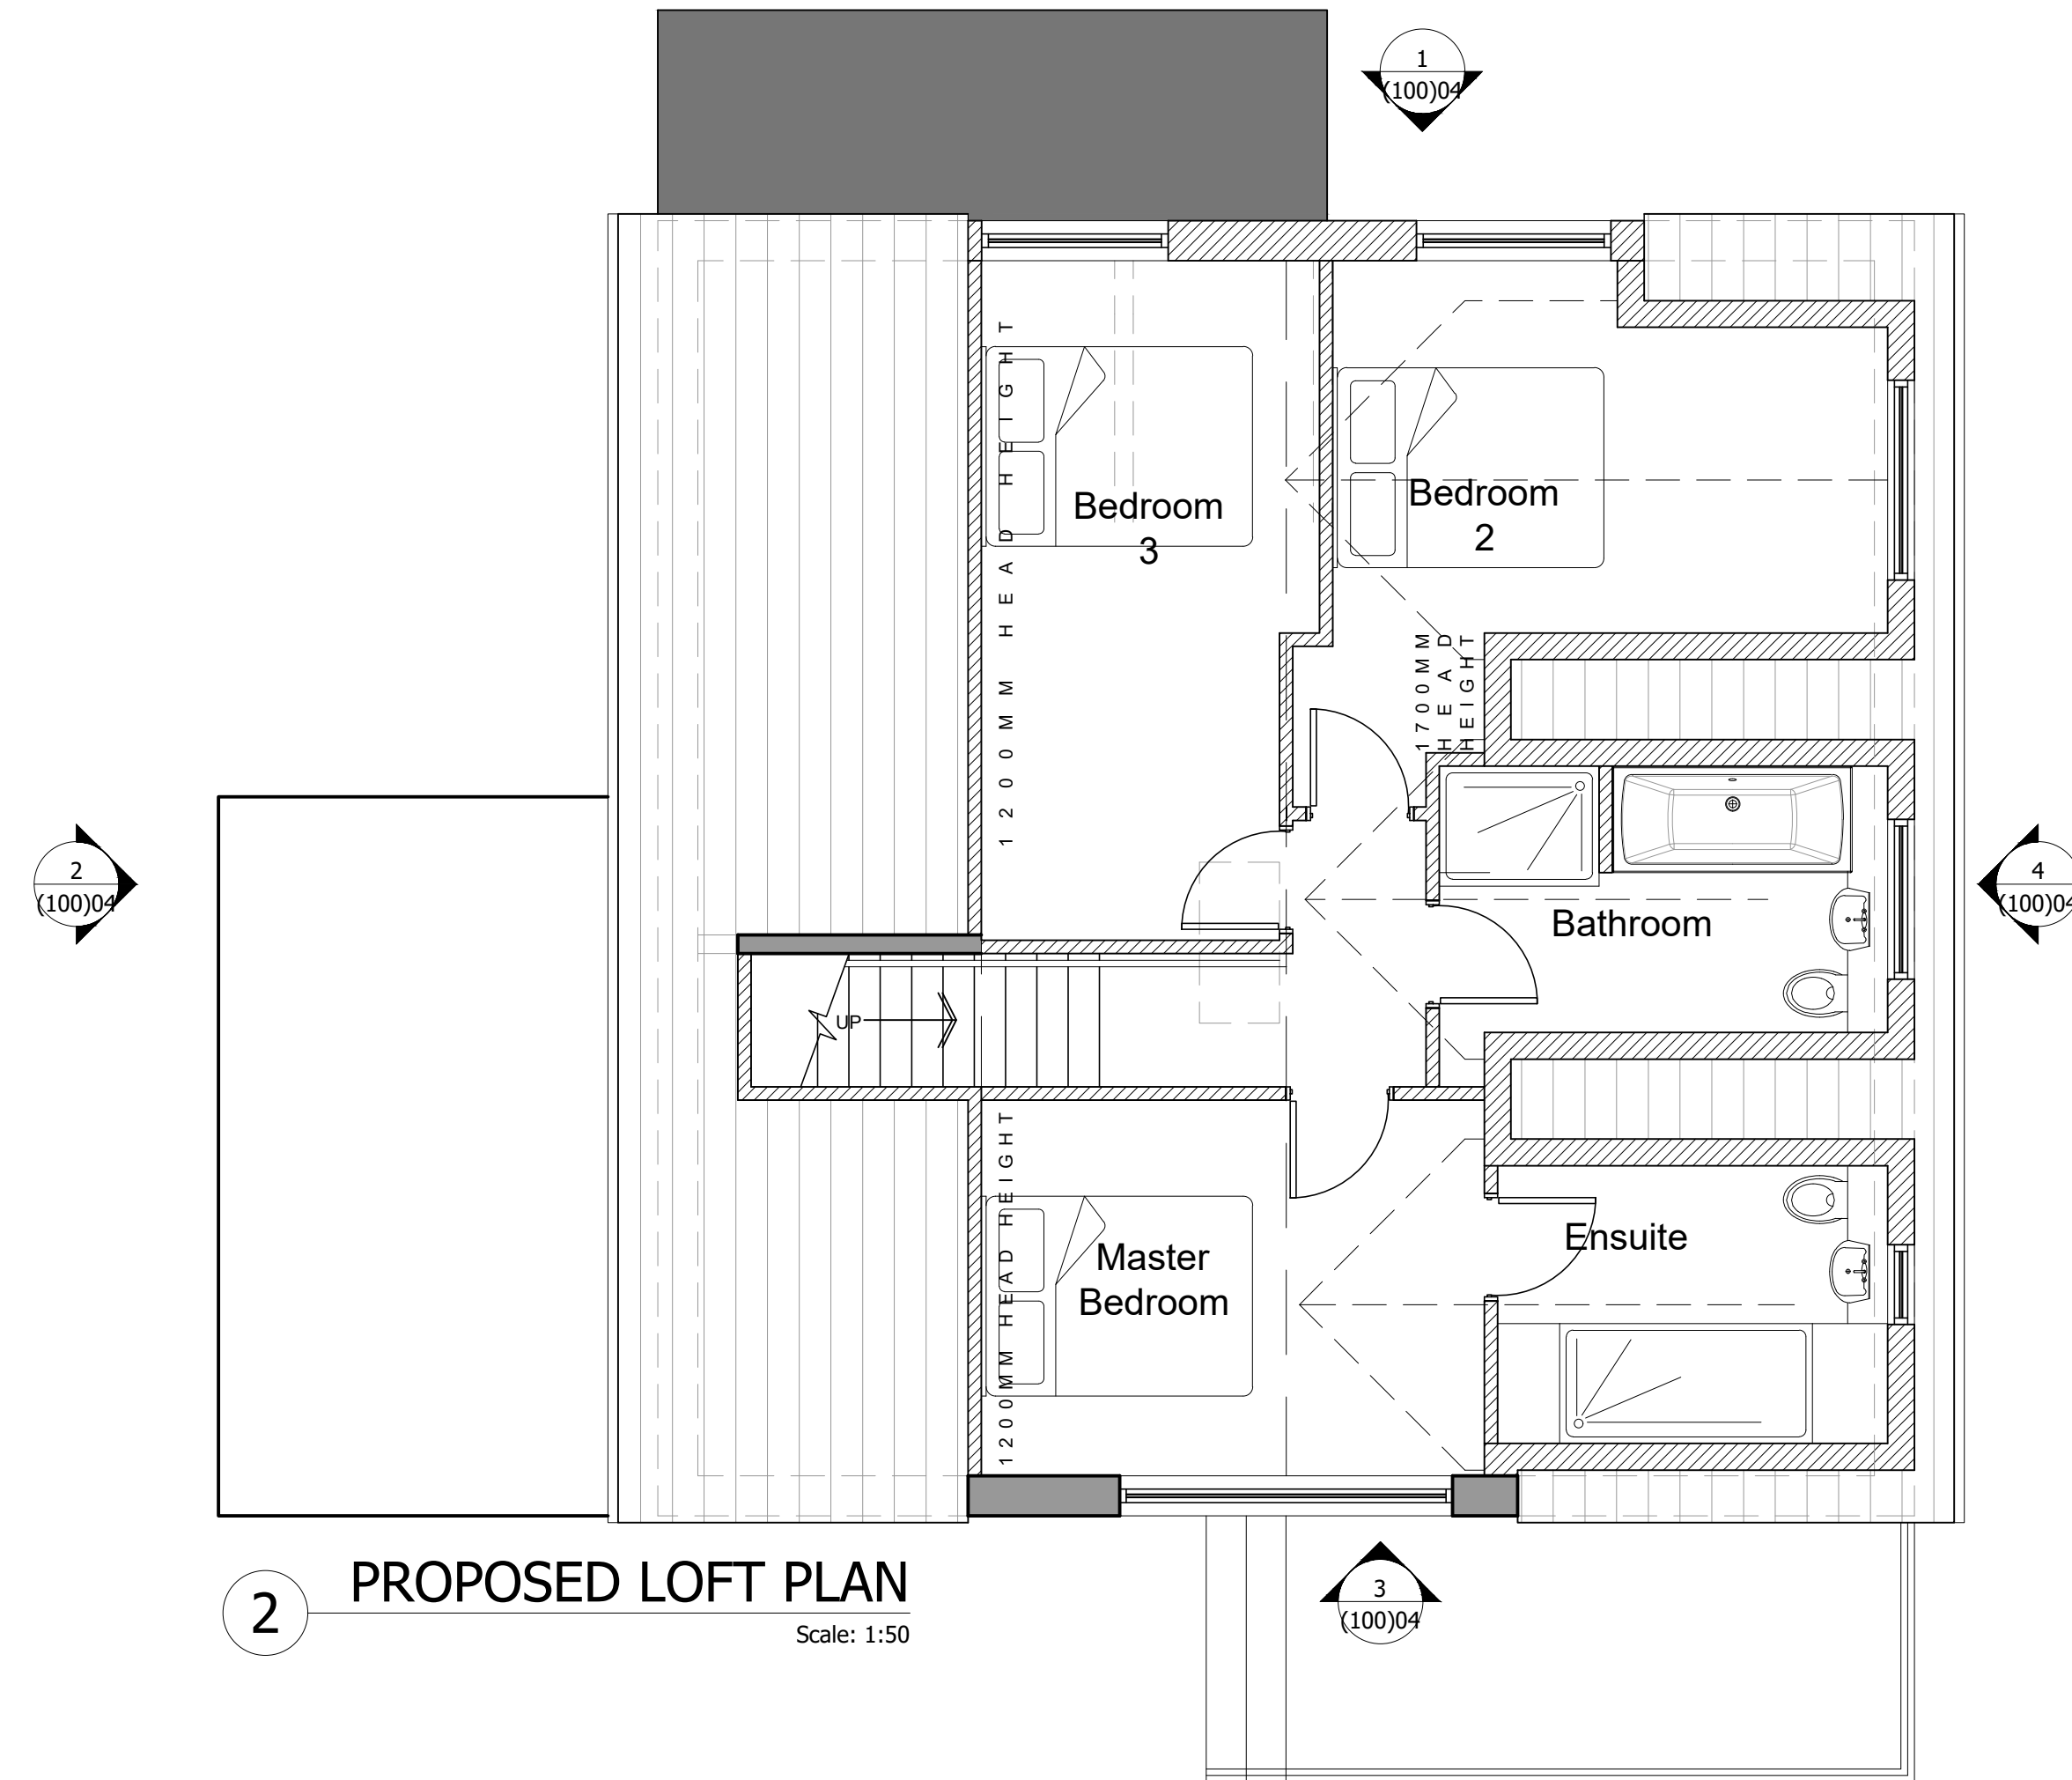


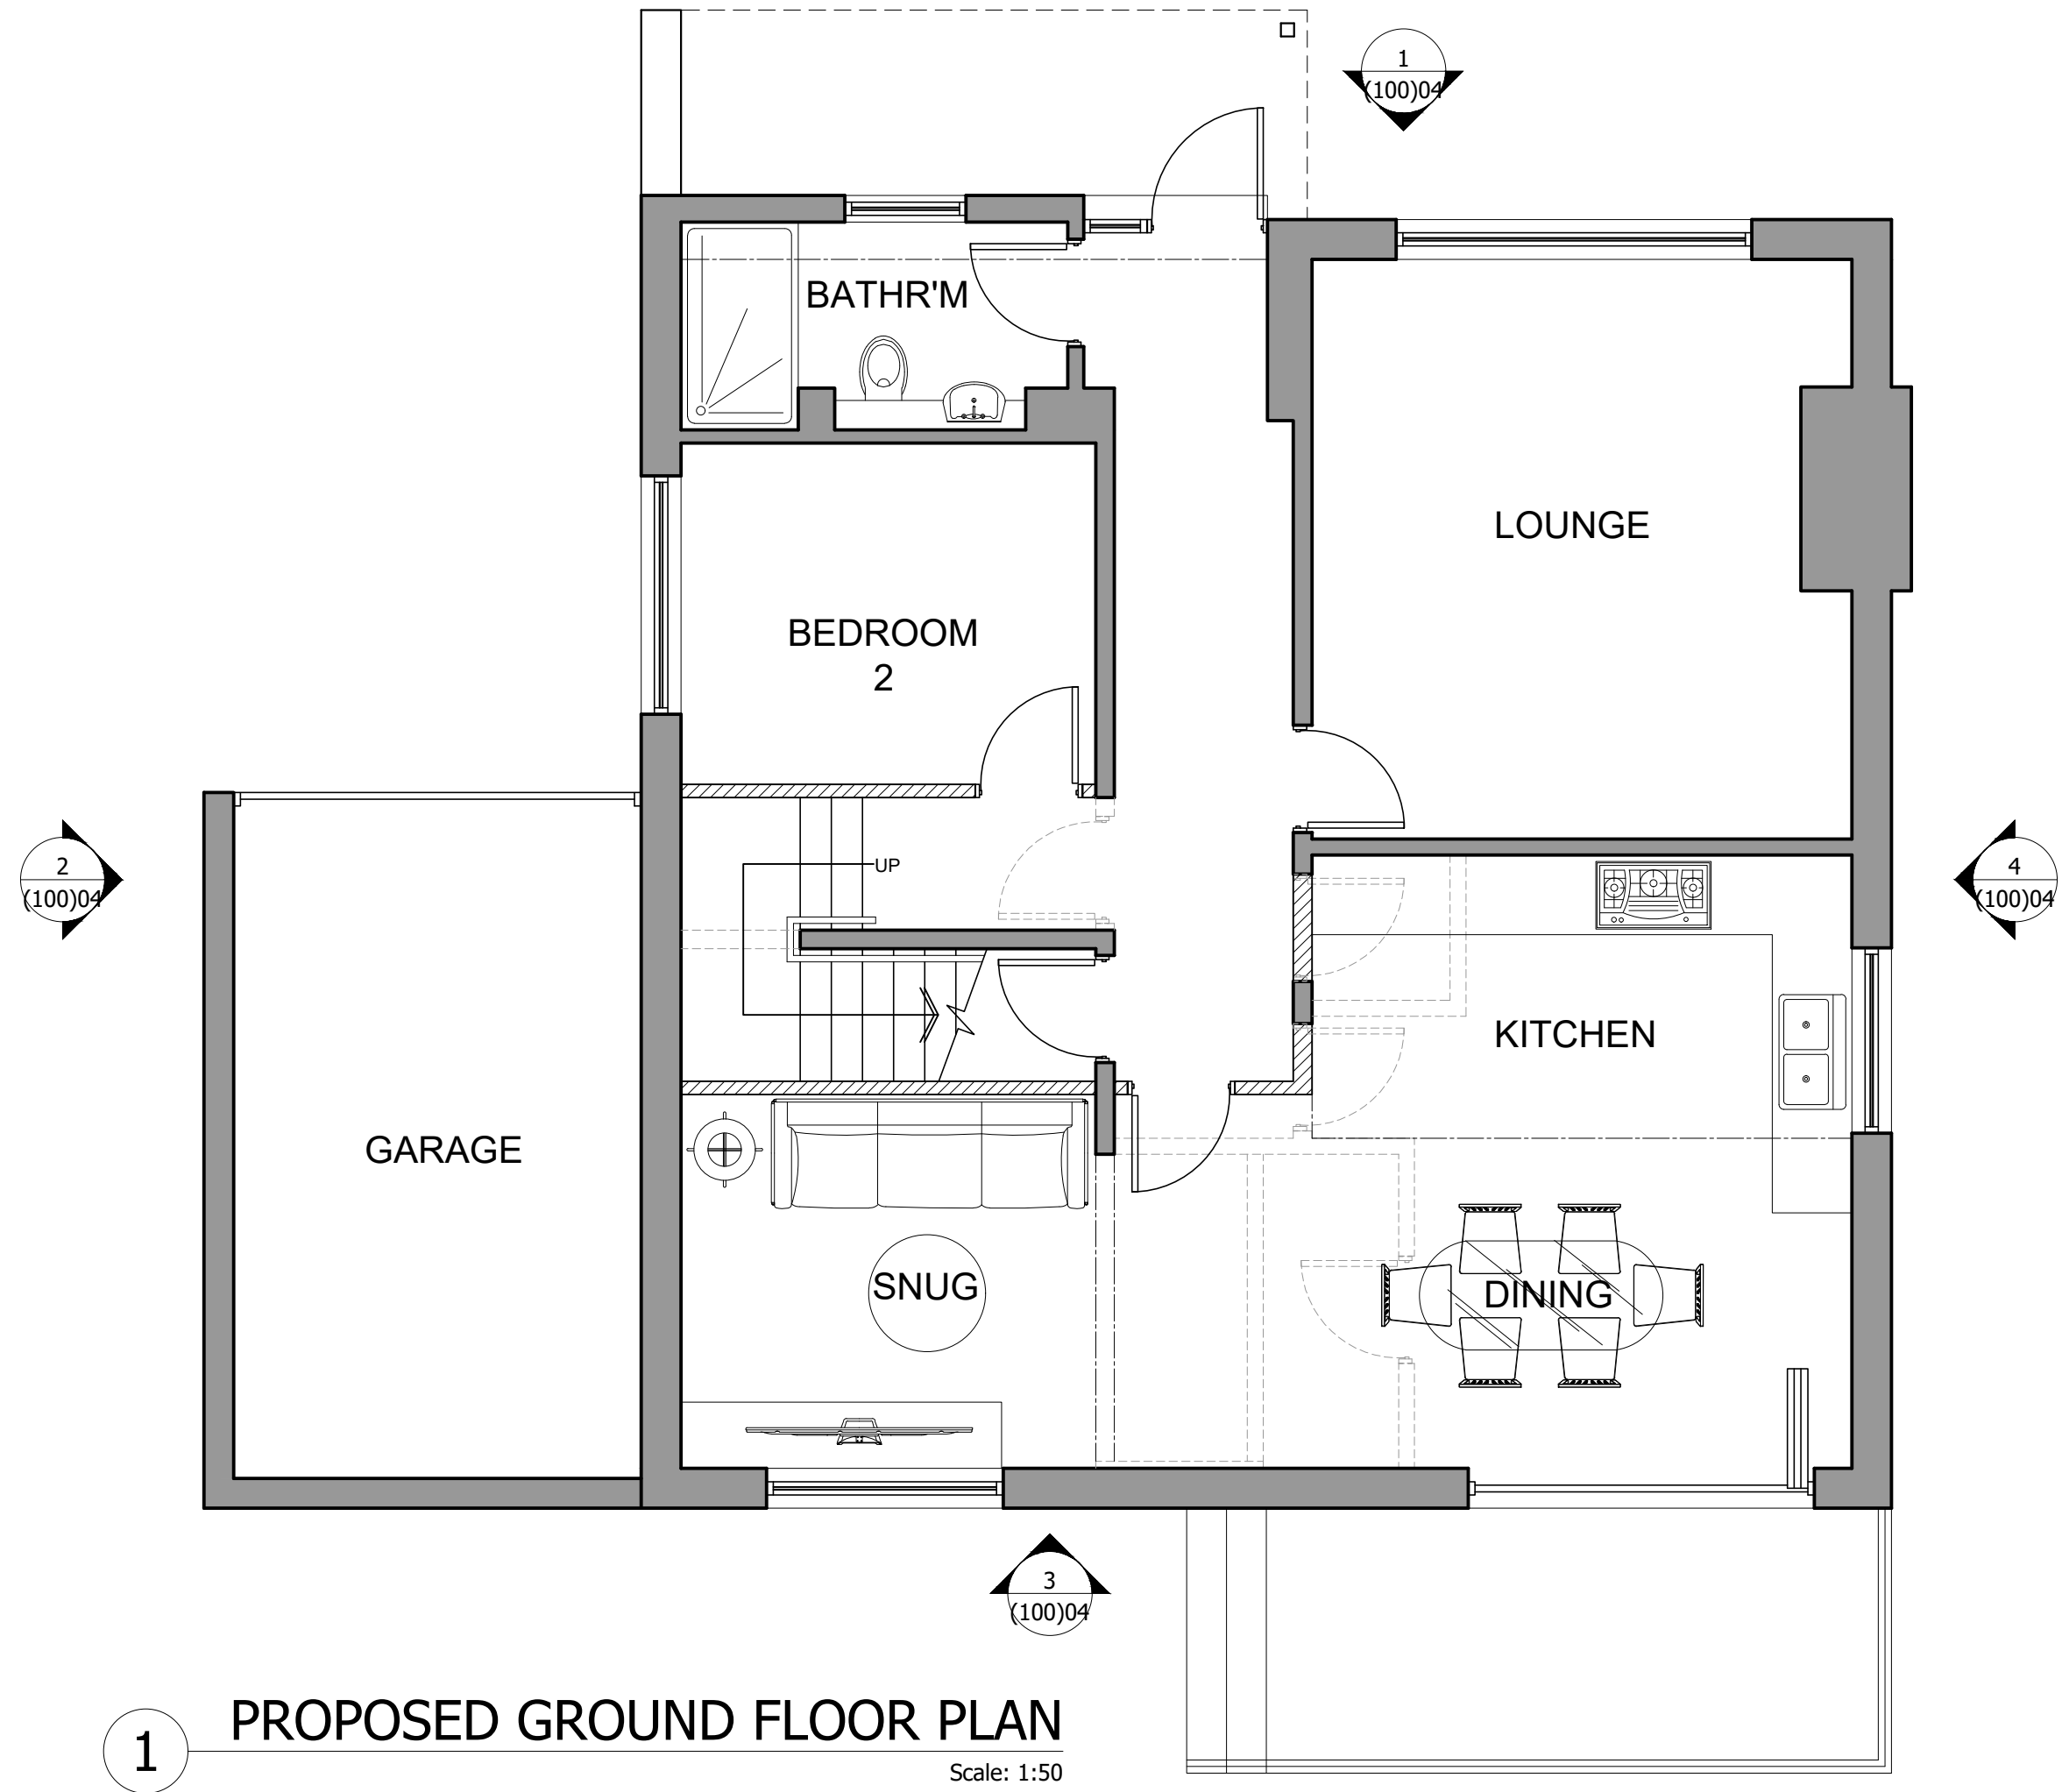

DO NOT SCALE OFF THIS DRAWING

D	Drawing updated to suit comments from LPA.	JA	JC	16.11.21
C	Proposed dormers extended to suit client's comments.	JA	JC	08.11.21
B	Floor plans updated to suit client's comments.	JA	JC	26.10.21
A	Front windows at first floor updated to suit client's comments.	JA	JC	27.10.21
rev	description	drawn	auth	date

ACUMEN
DESIGNERS & ARCHITECTS

acumenarchitects.co.uk 01484 546 000
Headrow House, Old Leeds Road, Huddersfield, HD1 1SG

Client			
MR & MRS WALMSLEY			
Project			
231 FLEMINGHOUSE LANE HUDDERSFIELD			
Project No	Drawing No	Rev	
2747	(100)03	D	
Description			
FLOOR PLANS AS PROPOSED			
Scale	Date Drawn	Drawn By	Authorised By
1:50@ A1	20.10.21	JA	JC
Notes See drawings for details of floor plans as proposed. All other details as per specification.			
Purpose of Issue			
Planning	Building Regs	Tender	Construction
			Comment
			Info