



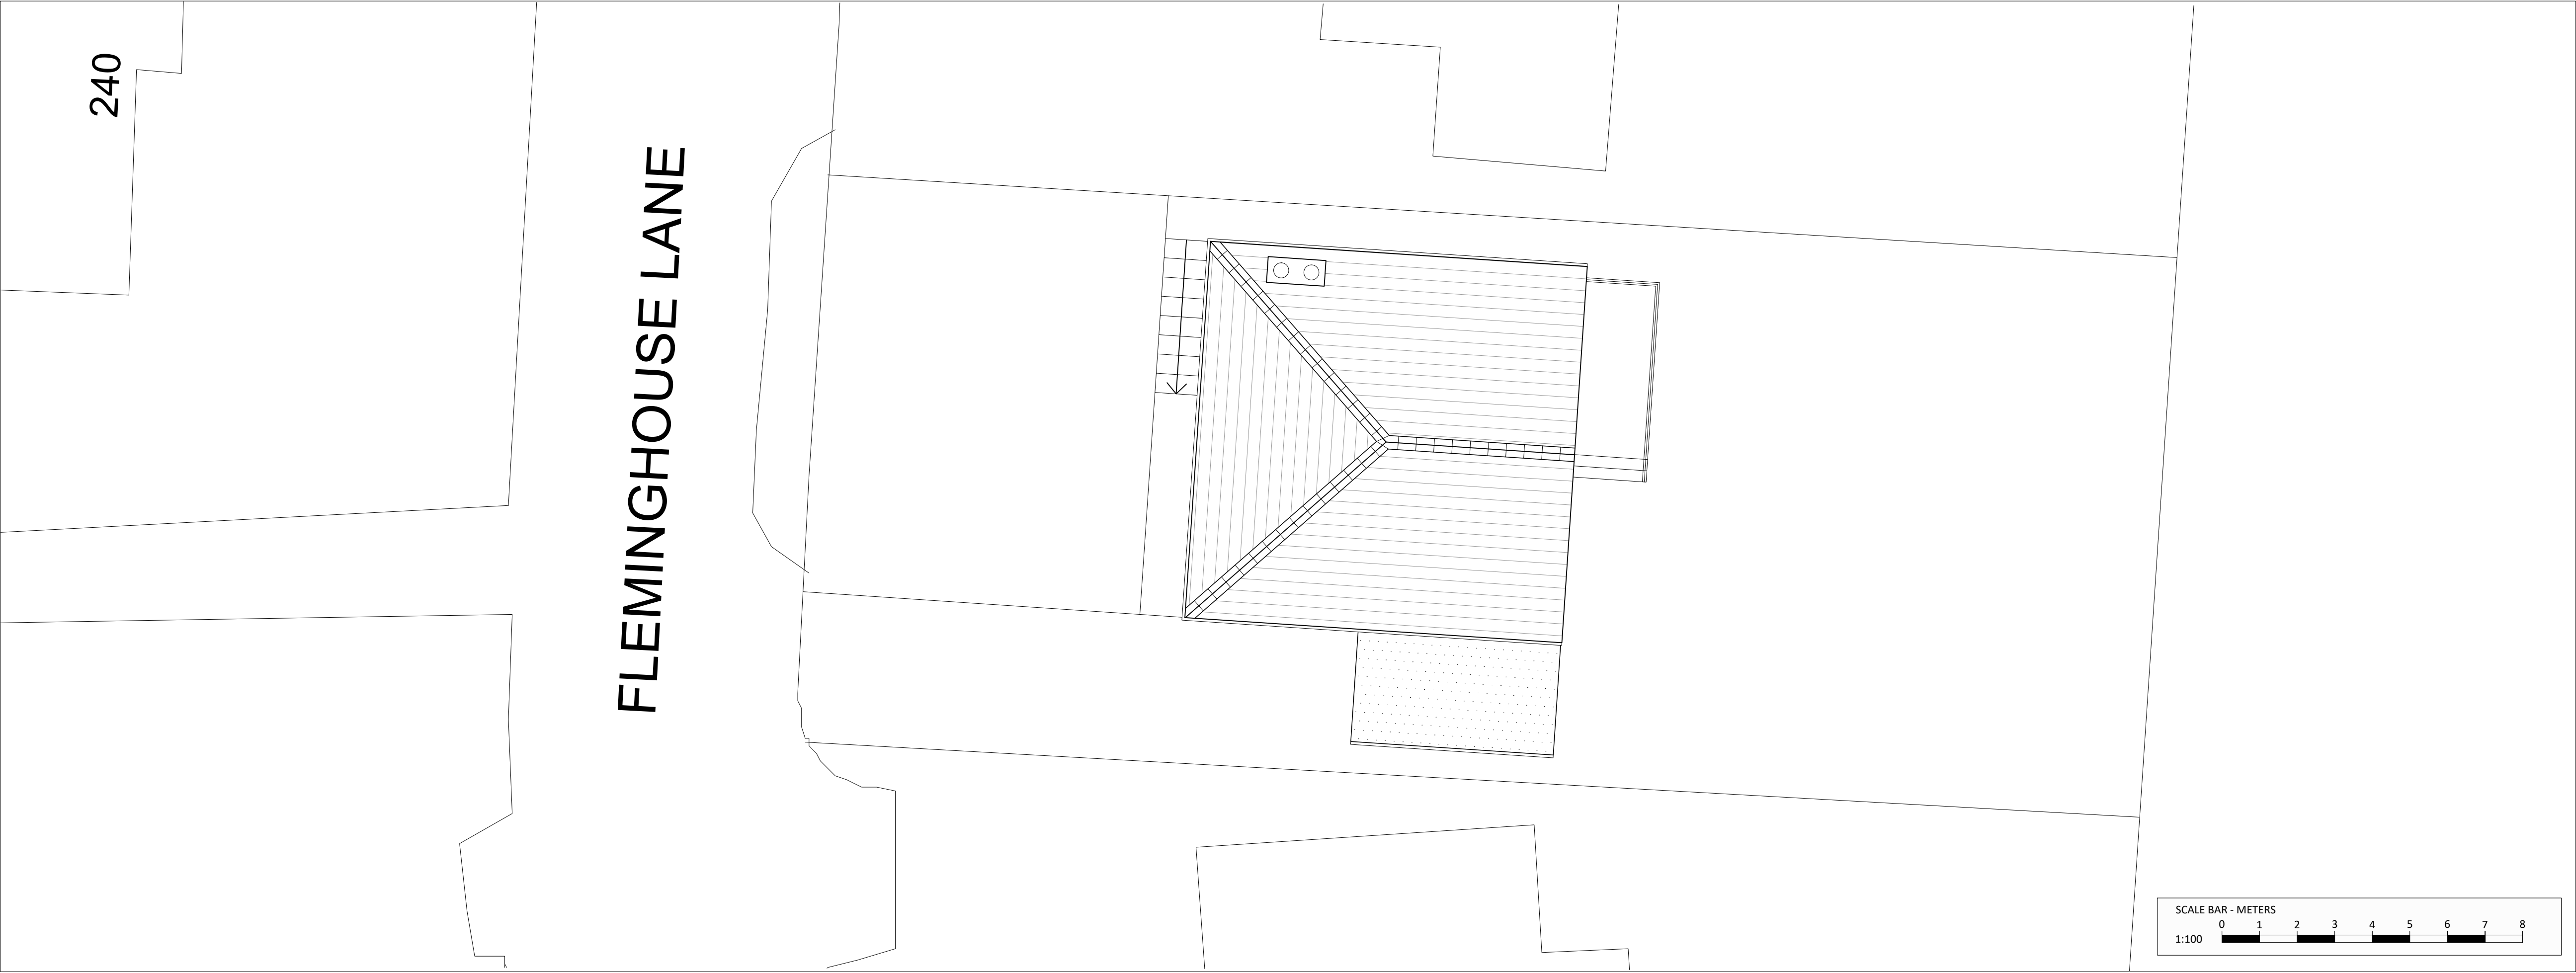


2 SITE PLAN AS EXISTING
Scale: 1:100

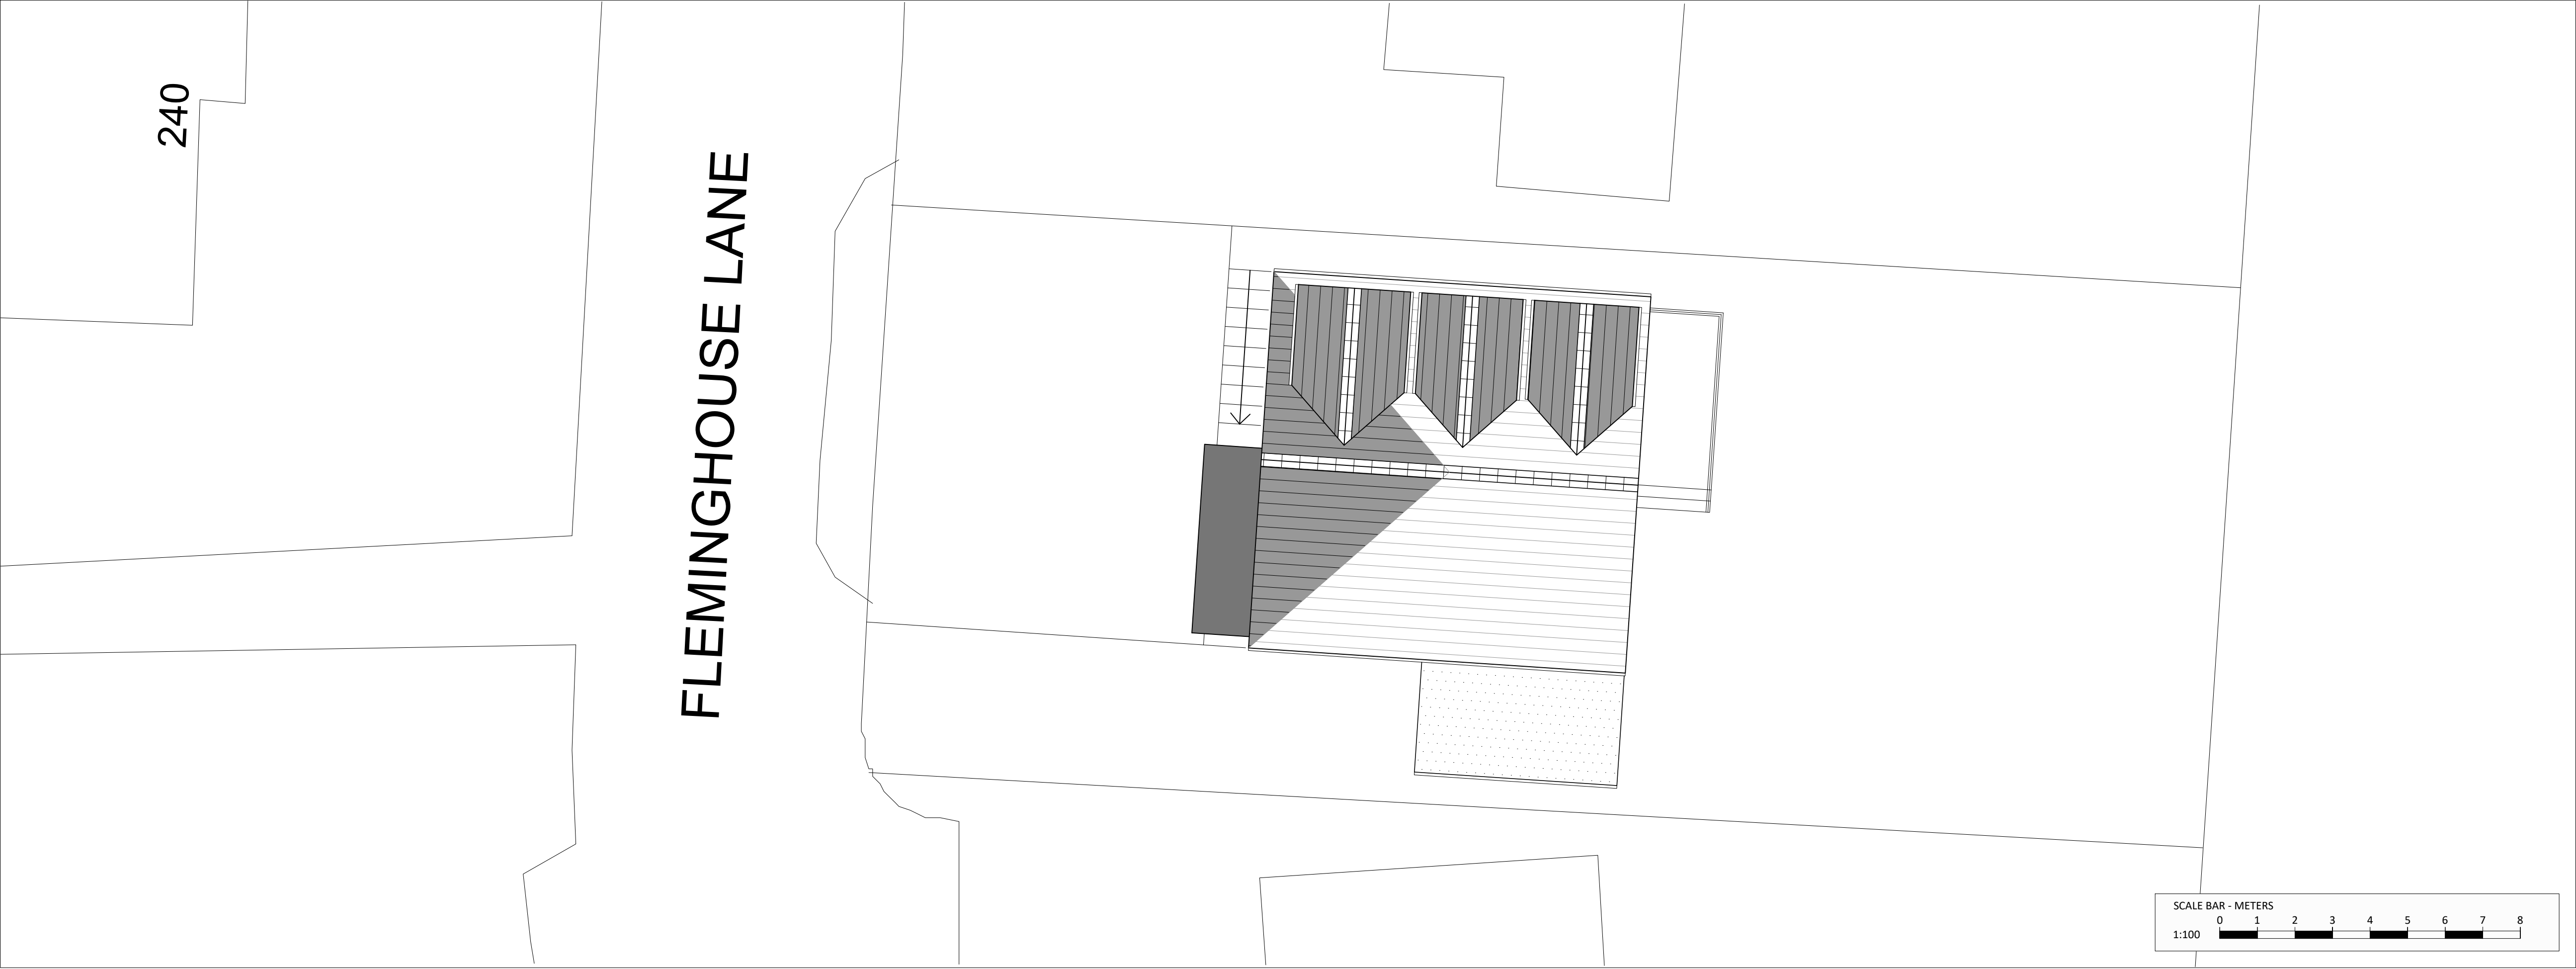

2 SITE PLAN AS PROPOSED
Scale: 1:100

Only figured dimensions should be used.
Scaled dimensions should be checked with the Architect.
This drawing together with the design, is the property and copyright of the Architect and must not be reproduced without written permission

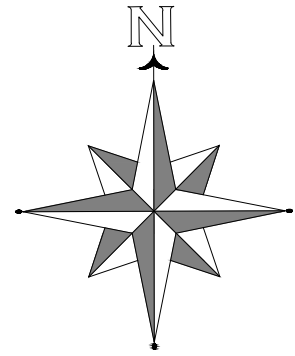

DO NOT SCALE OFF THIS DRAWING

A	Drawing updated to suit comments from LPA.	JA	JC	16.11.21
rev	description	drawn	auth	date

ACUMEN
DESIGNERS & ARCHITECTS

acumenarchitects.co.uk 01484 546 000
Headrow House, Old Leeds Road, Huddersfield, HD1 1SG

Client MR & MRS WALMSLEY			
Project 231 FLEMINGHOUSE LANE HUDDERSFIELD			
Project No 2747	Drawing No (100)06	Rev A	
Description SITE PLAN AS EXISTING & PROPOSED			
Scale 1:100@ A1	Date Drawn 08.11.21	Drawn By JA	Authorised By JC
Rev. Description 1:100@ A1			