




west elevation to Bradford Road

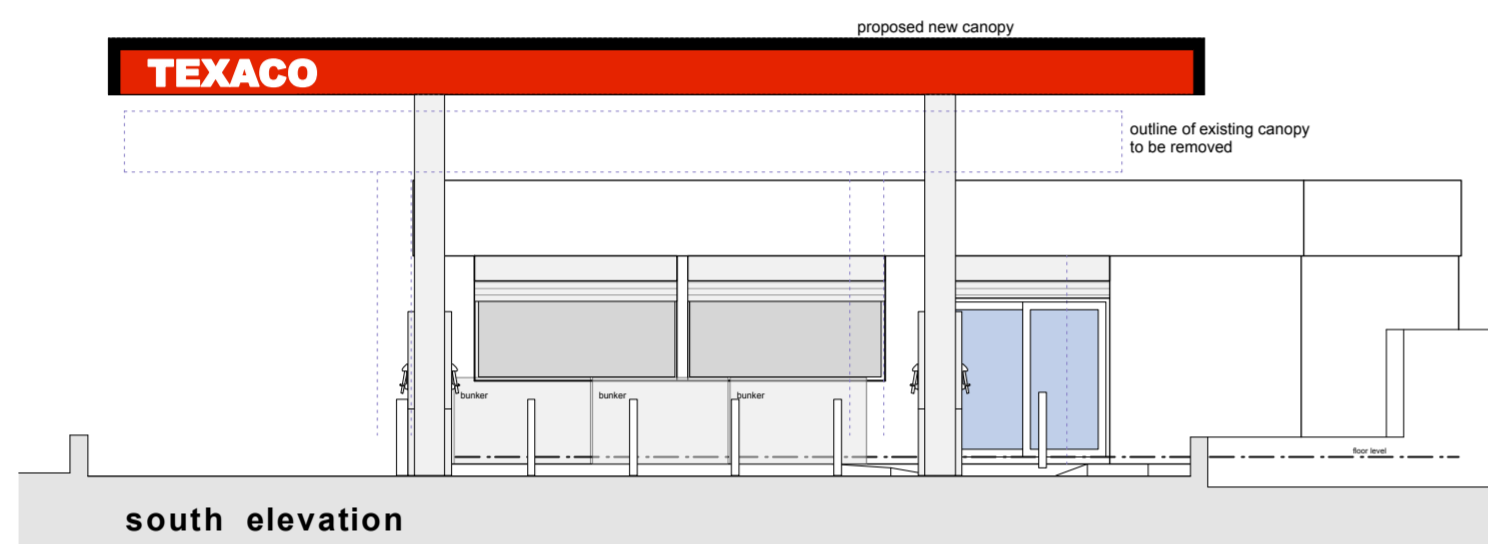


south elevation

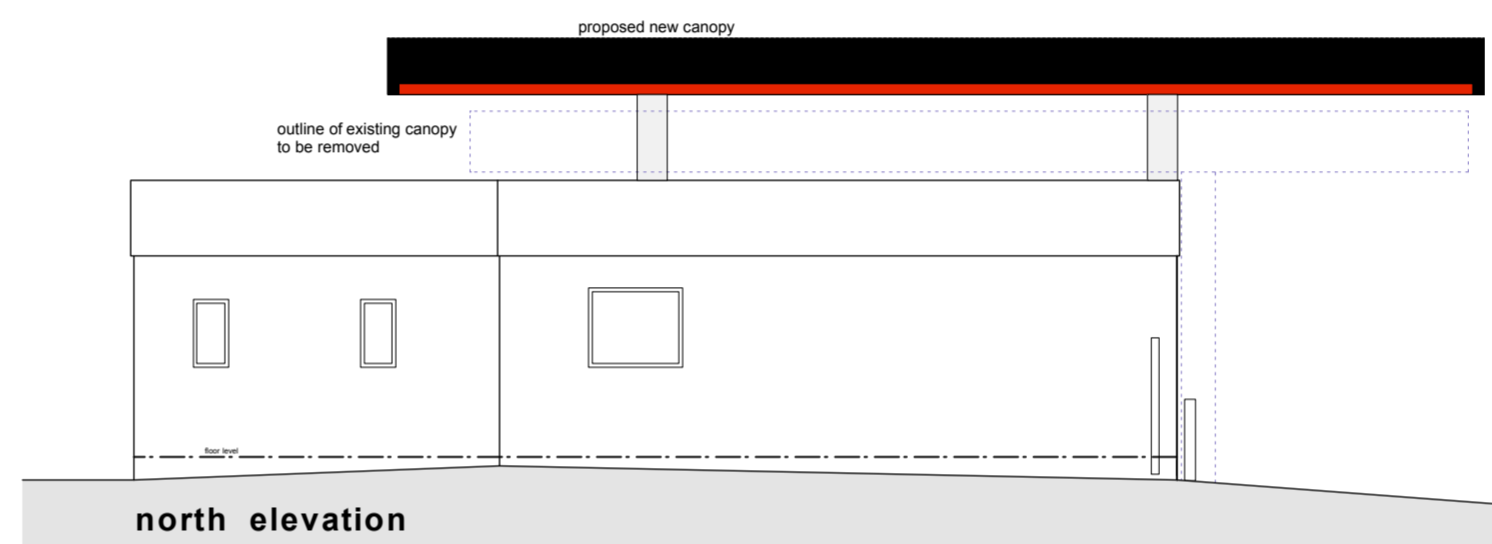

north elevation

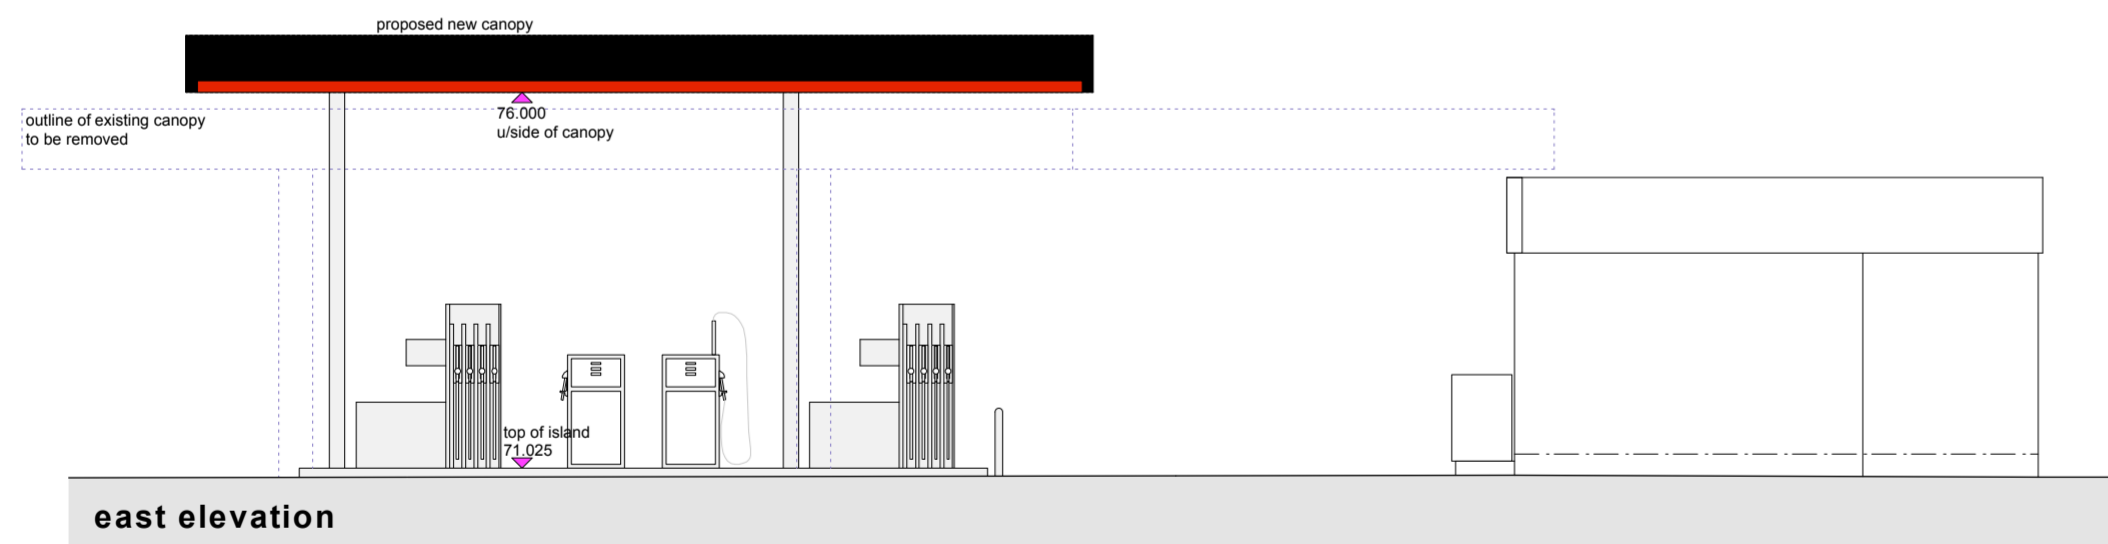

east elevation

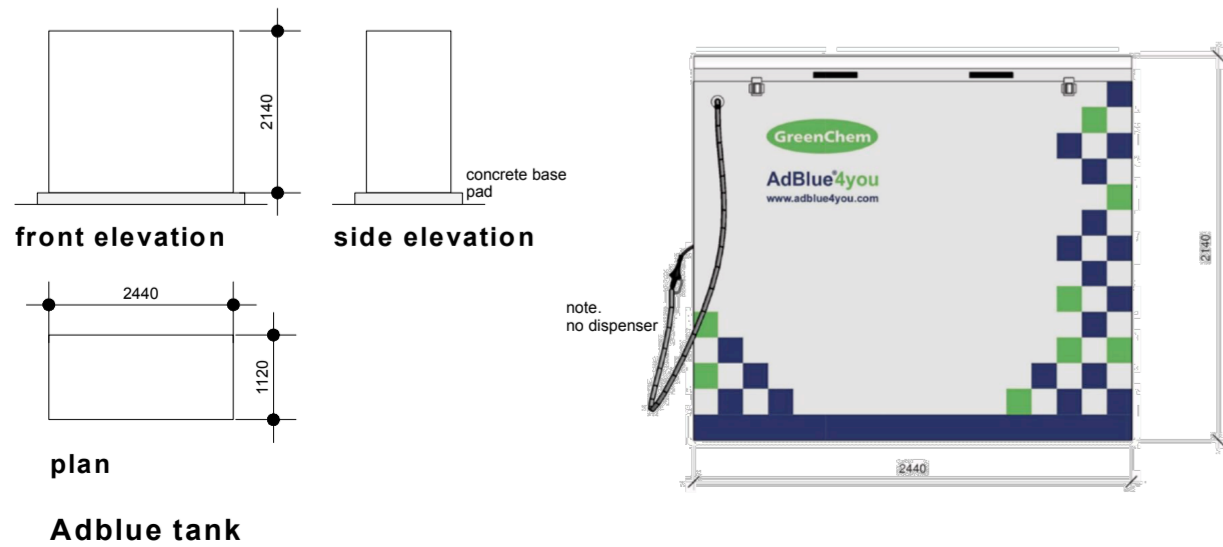

Adblue tank

This drawing has been prepared specifically for the purpose of obtaining Planning Permission and/or Building Regulation Approval. Its suitability for other purposes, without supplementary details and specifications cannot be guaranteed. The Permissions and/or Approvals are beyond the Architects control and no guarantee that such will be granted is given or to be inferred by reason of the preparation of this drawing. Only figured dimensions are to be used. All dimensions to be checked on site. This drawing together with the design is the property and copyright of the Architect and must not be reproduced without prior written permission.

rev.	description	date	drawn	app'd
P01	Drawing originated	29.11.21	AS	AS



project forecourt alterations/improvements & refurbishment of kiosk building  
at  
Bridge Service Station, Bradford Road  
Huddersfield, HD1 6JE  
for  
Adamsons Garages

title forecourt elevations etc  
number 21073D-06-P01  
scale 1:100  
size A2