



Proposed - Rear Elevation
Scale 1:50

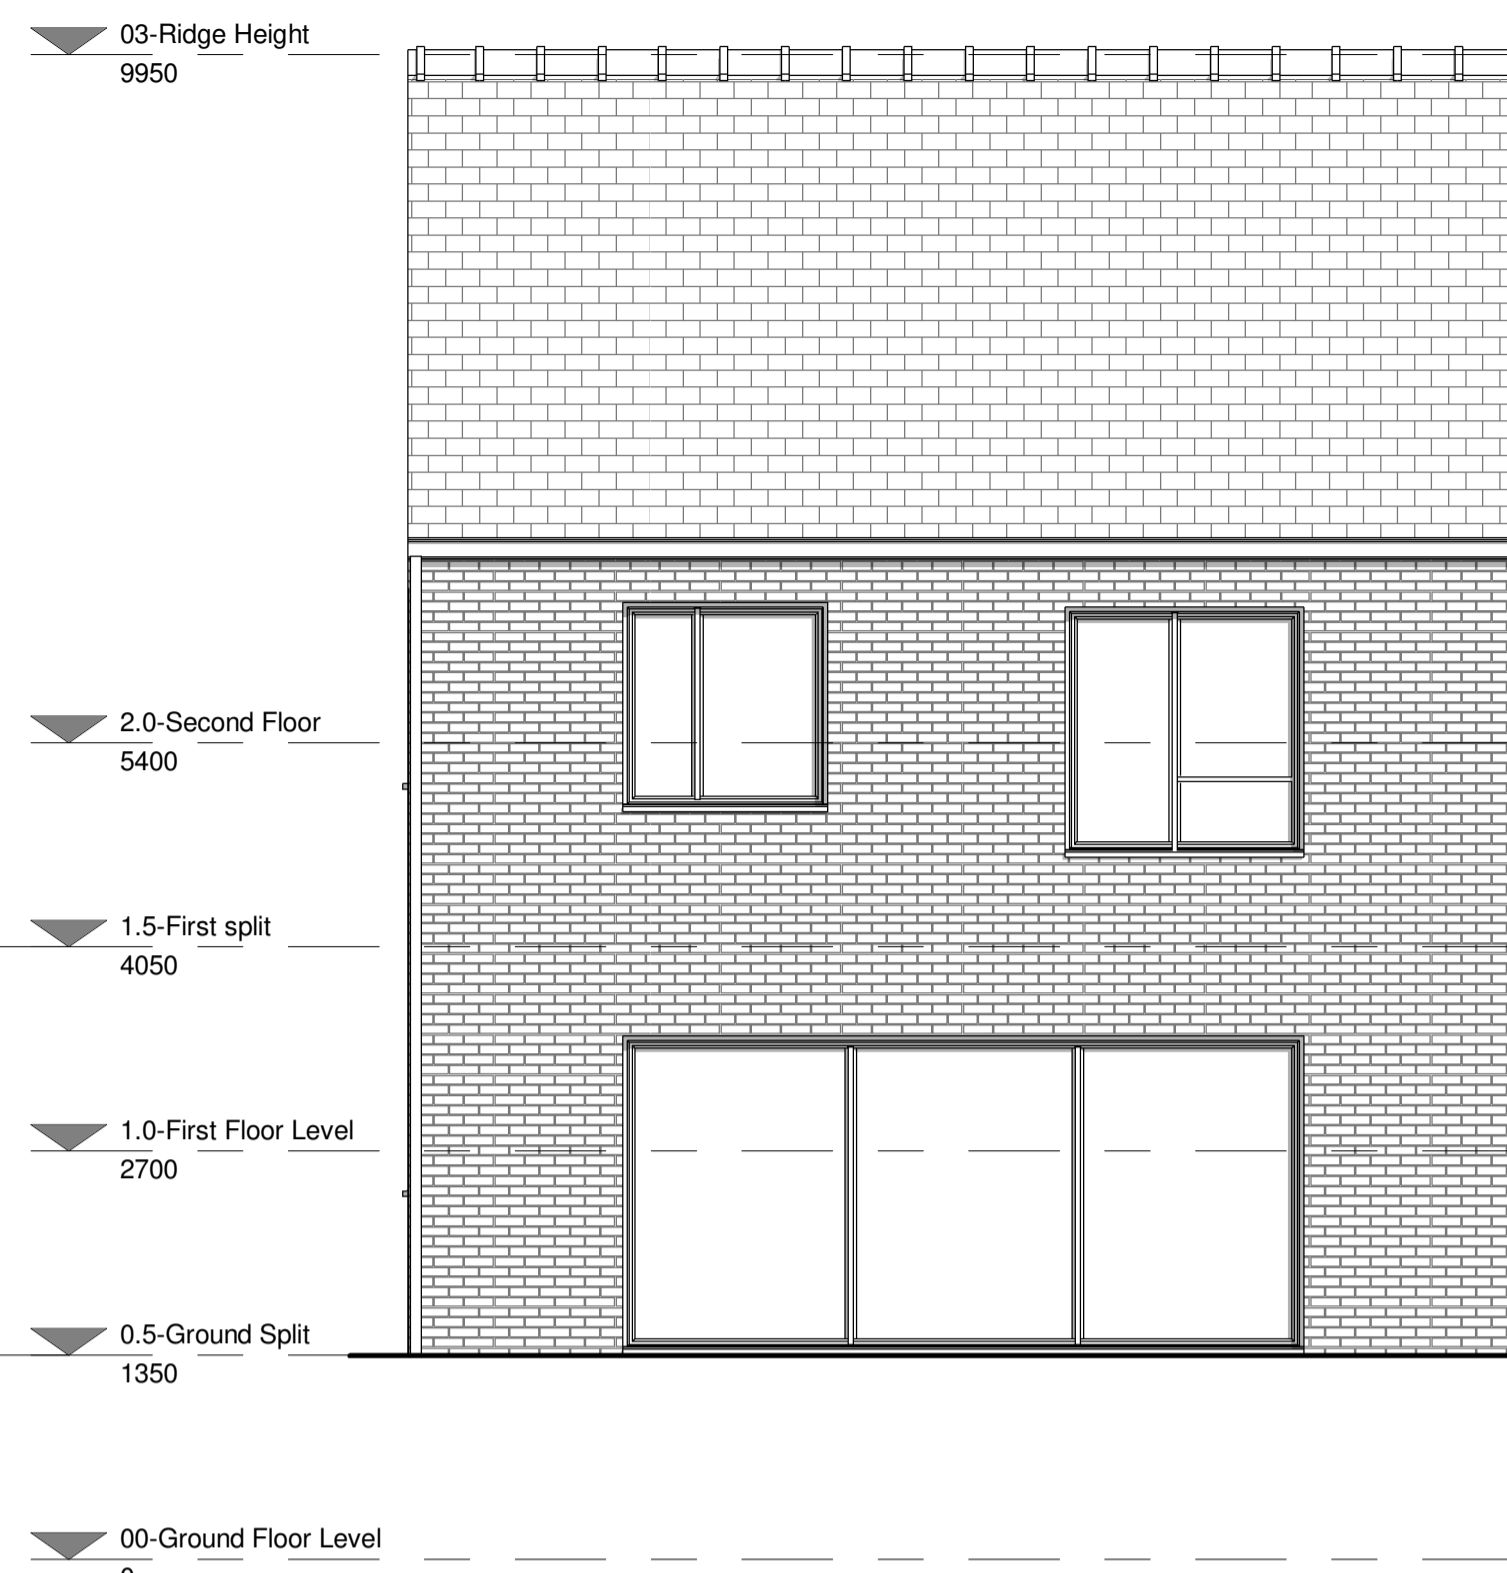


Proposed - Front Elevation
Scale 1:50




Proposed - Section A
Scale 1:50

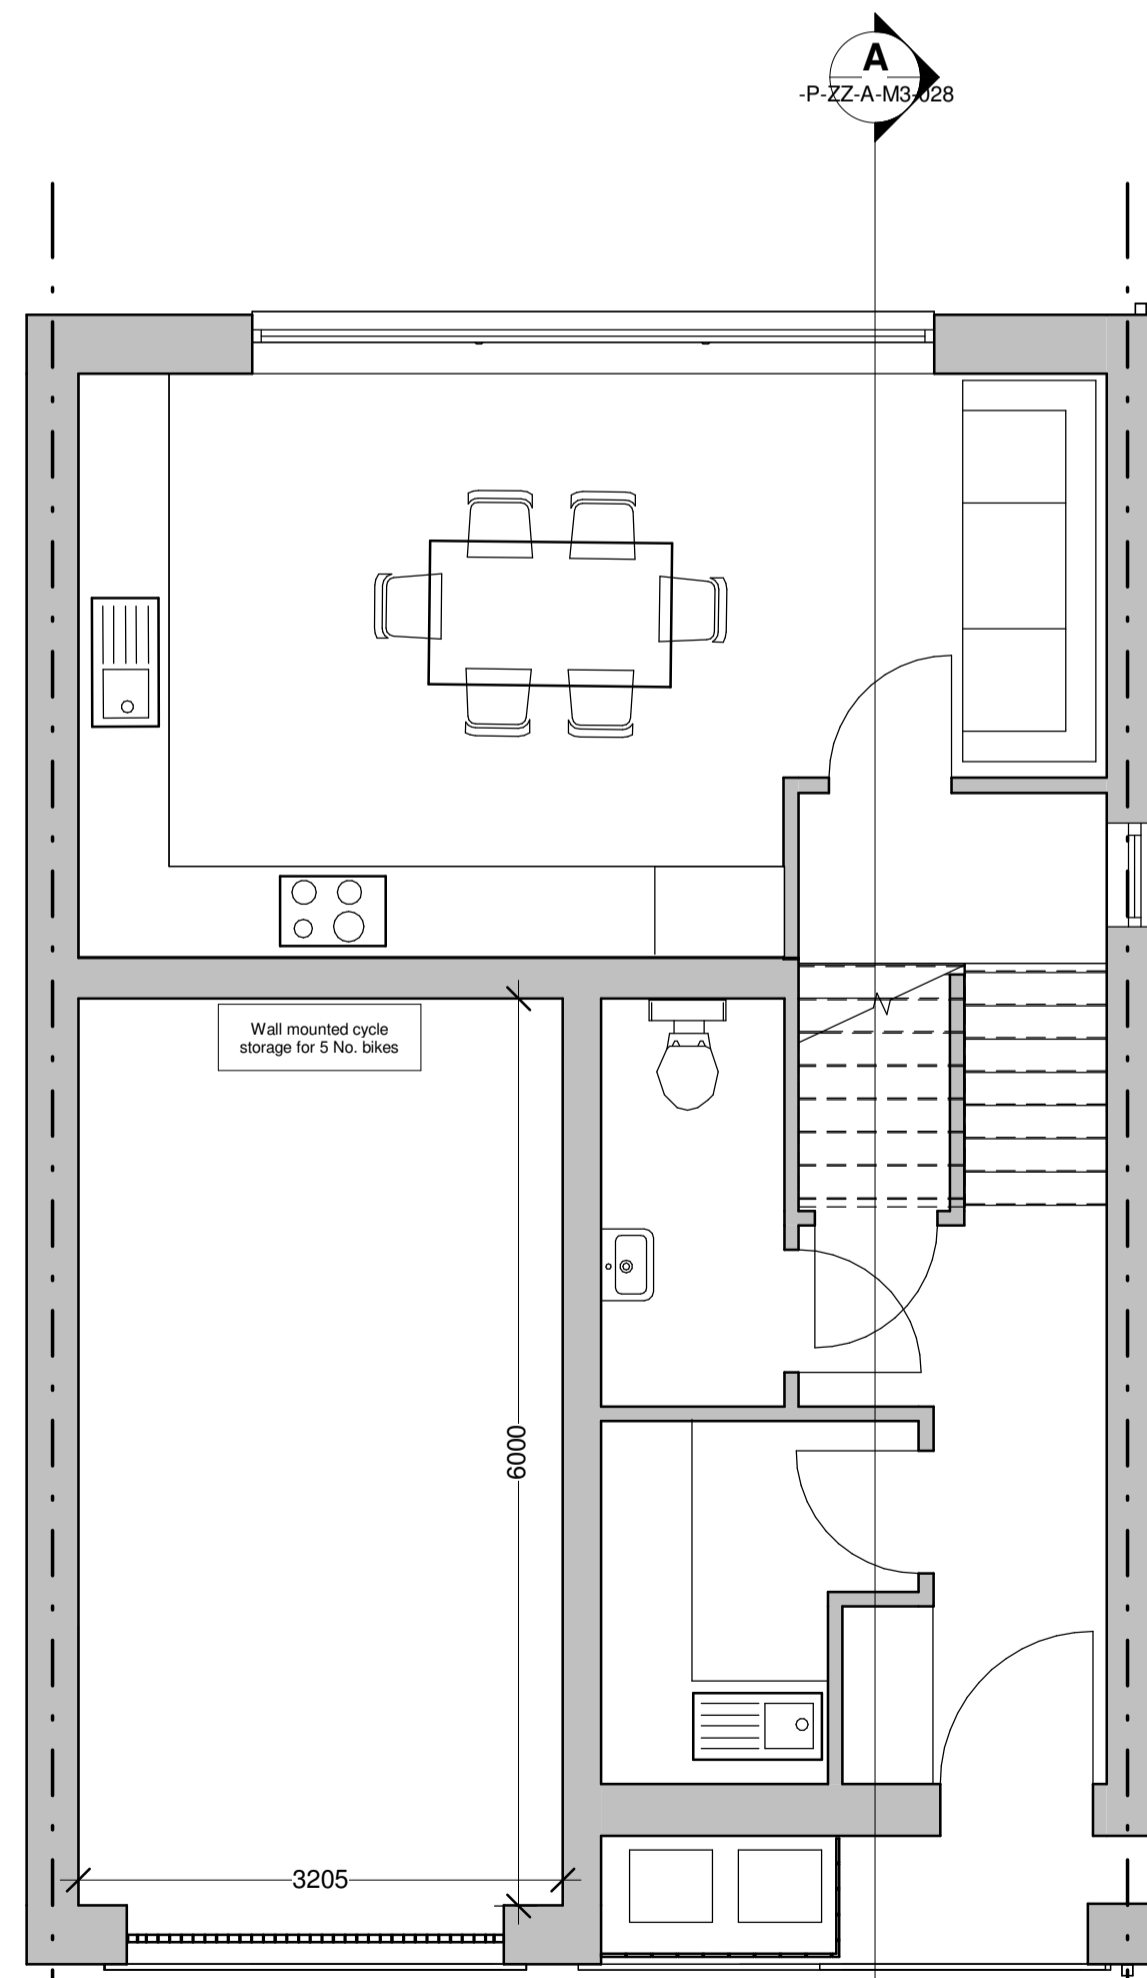


Proposed - Ground Floor Plan
Scale 1:50

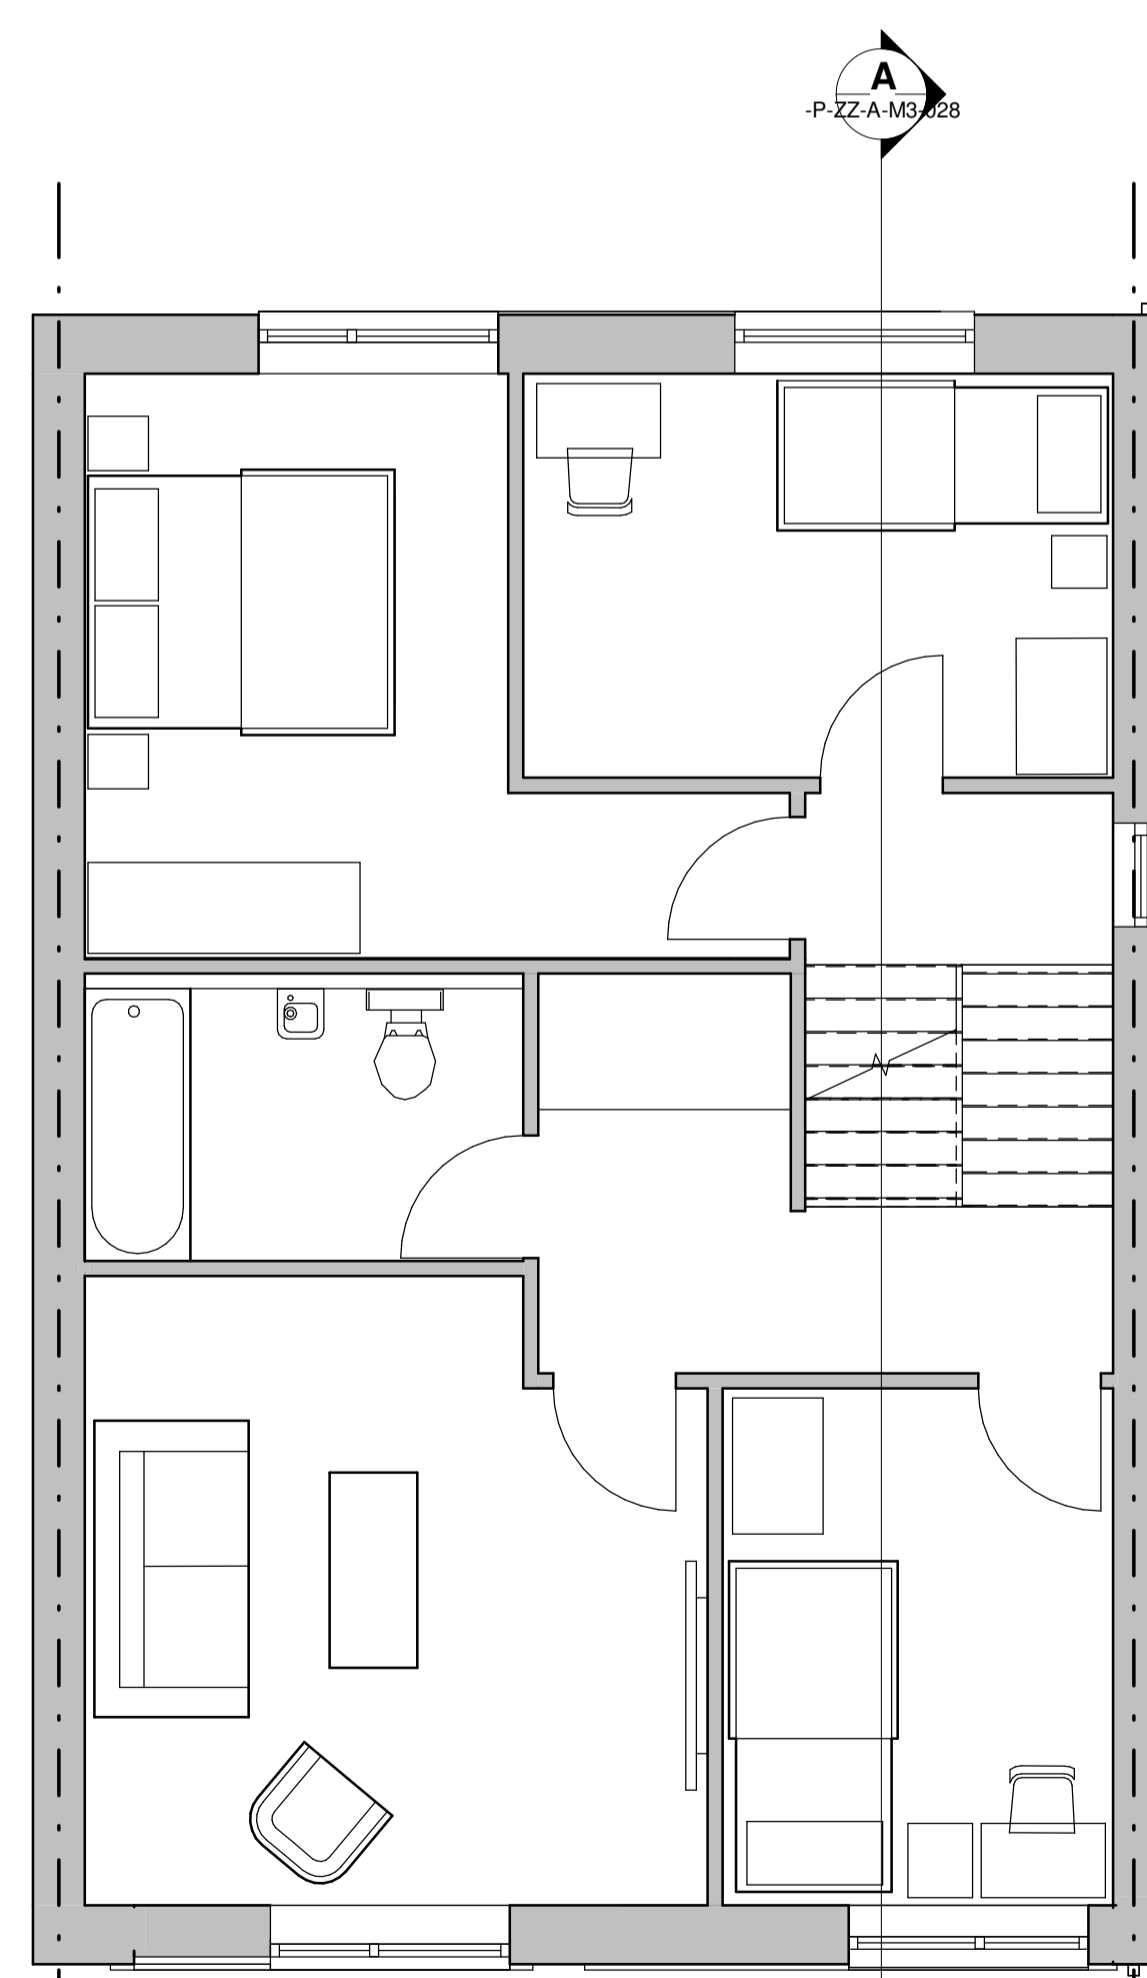


Proposed - First Floors Plan
Scale 1:50

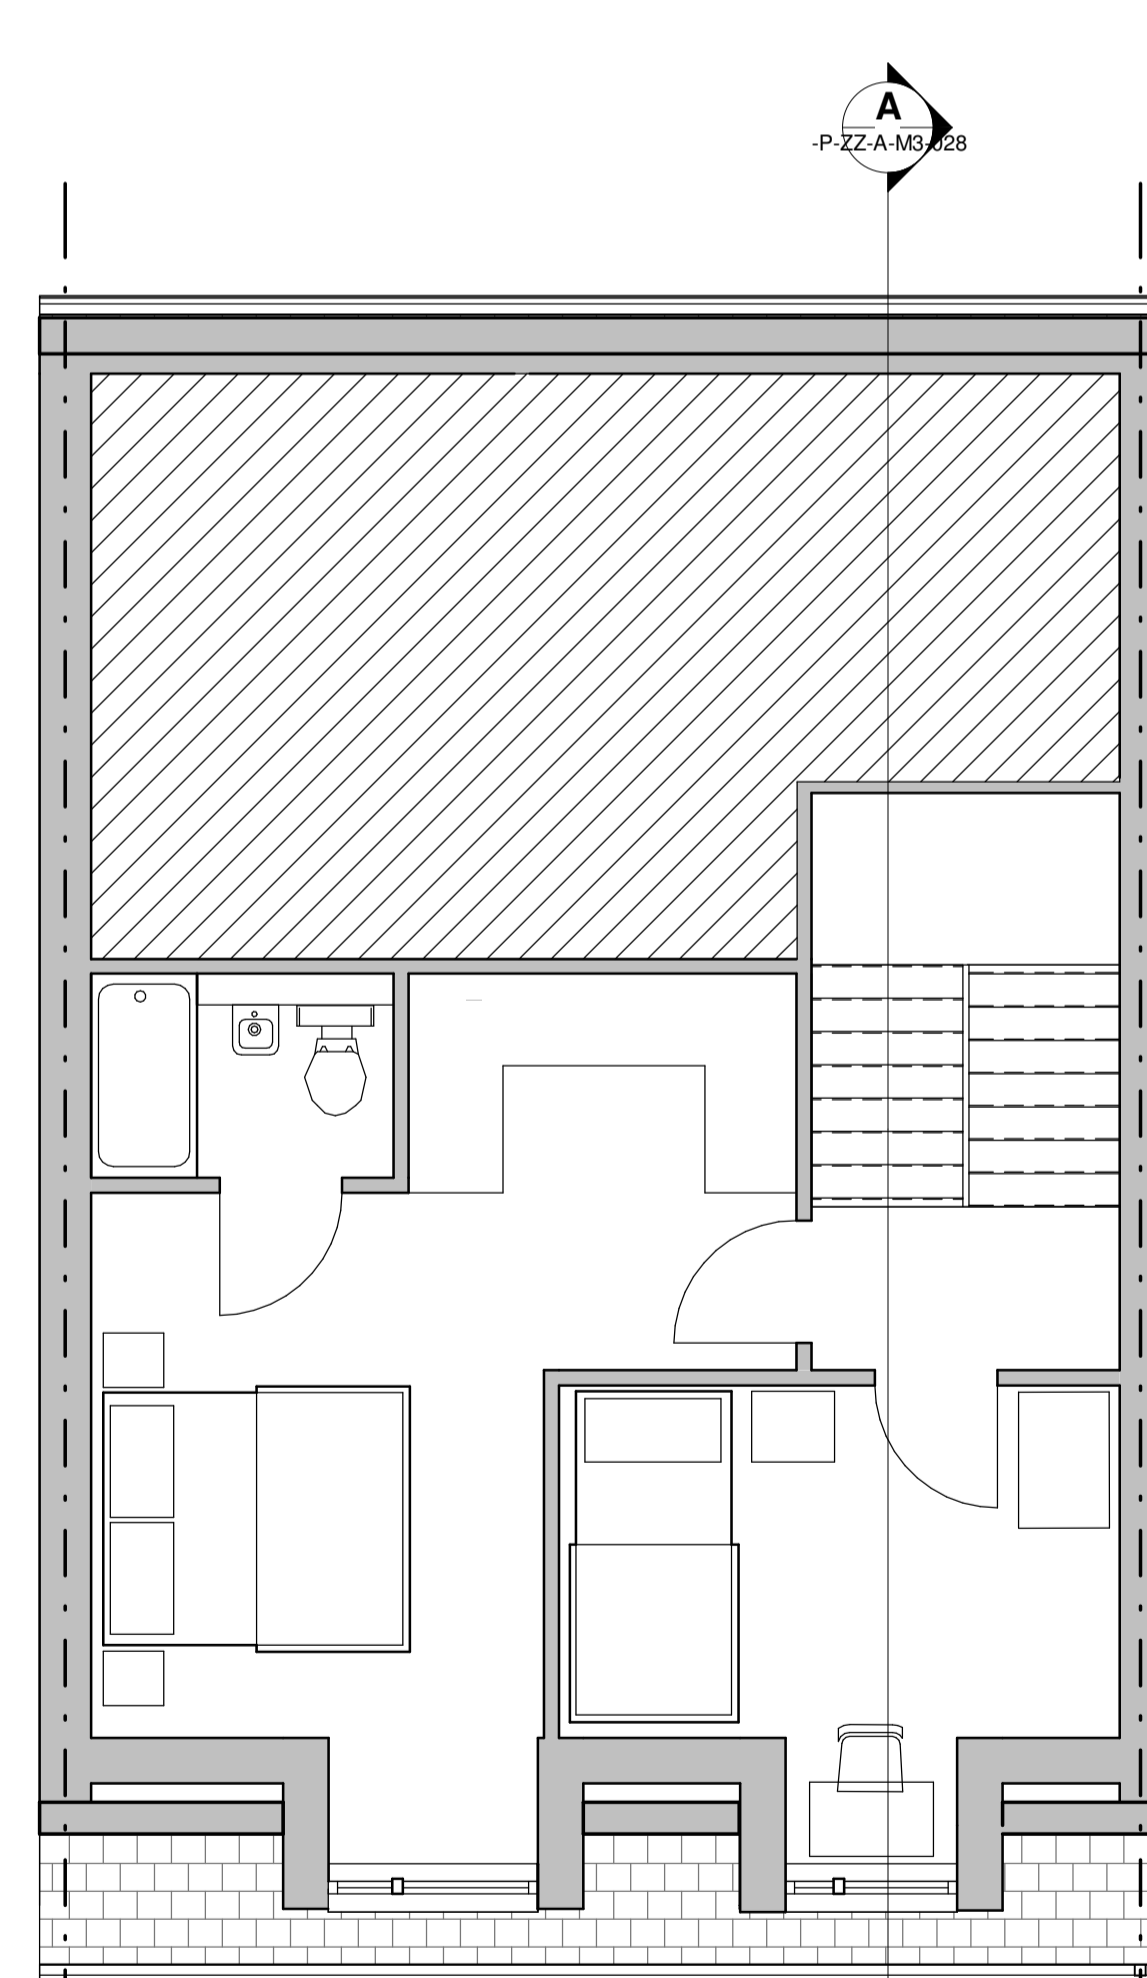

Proposed - Third Floor
Scale 1:50

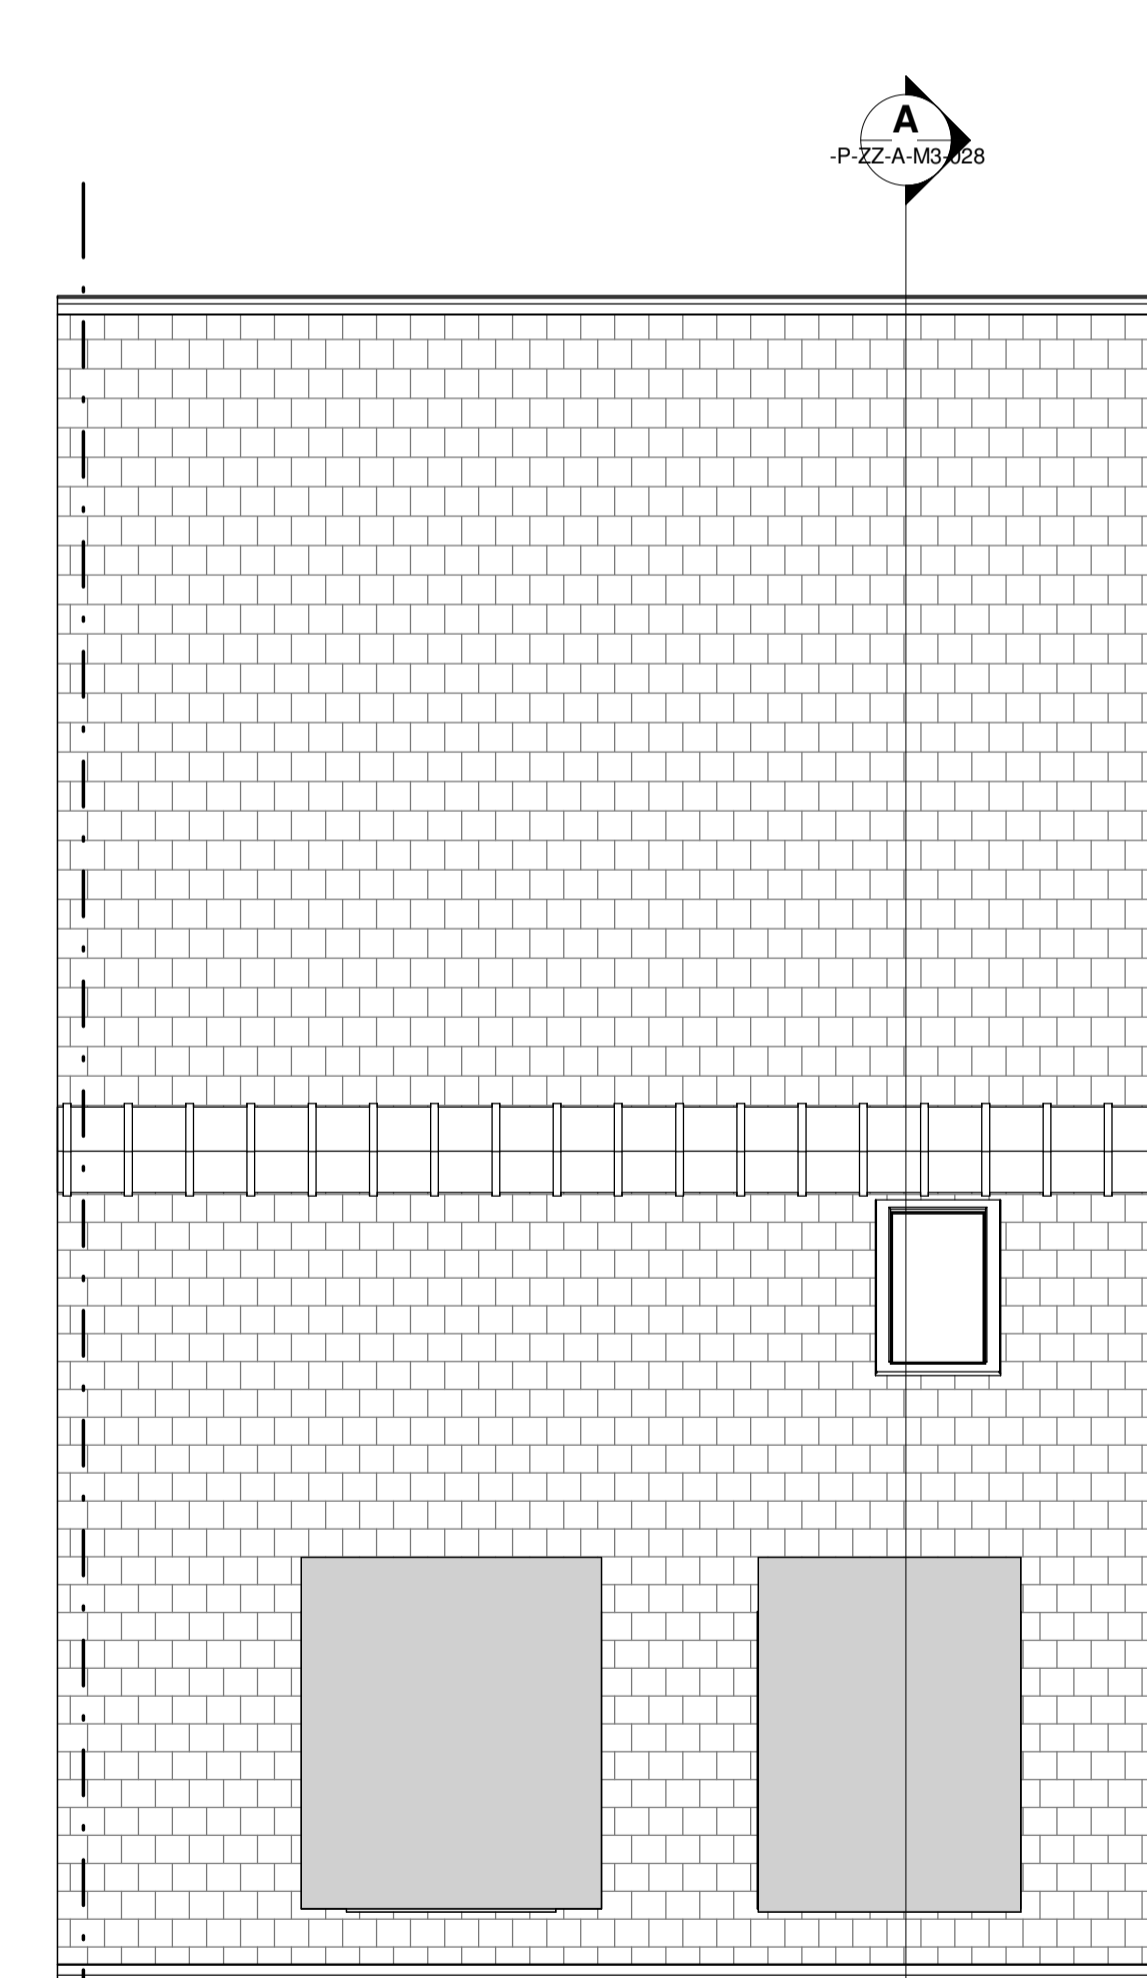

Proposed - Roof Plan
Scale 1:50

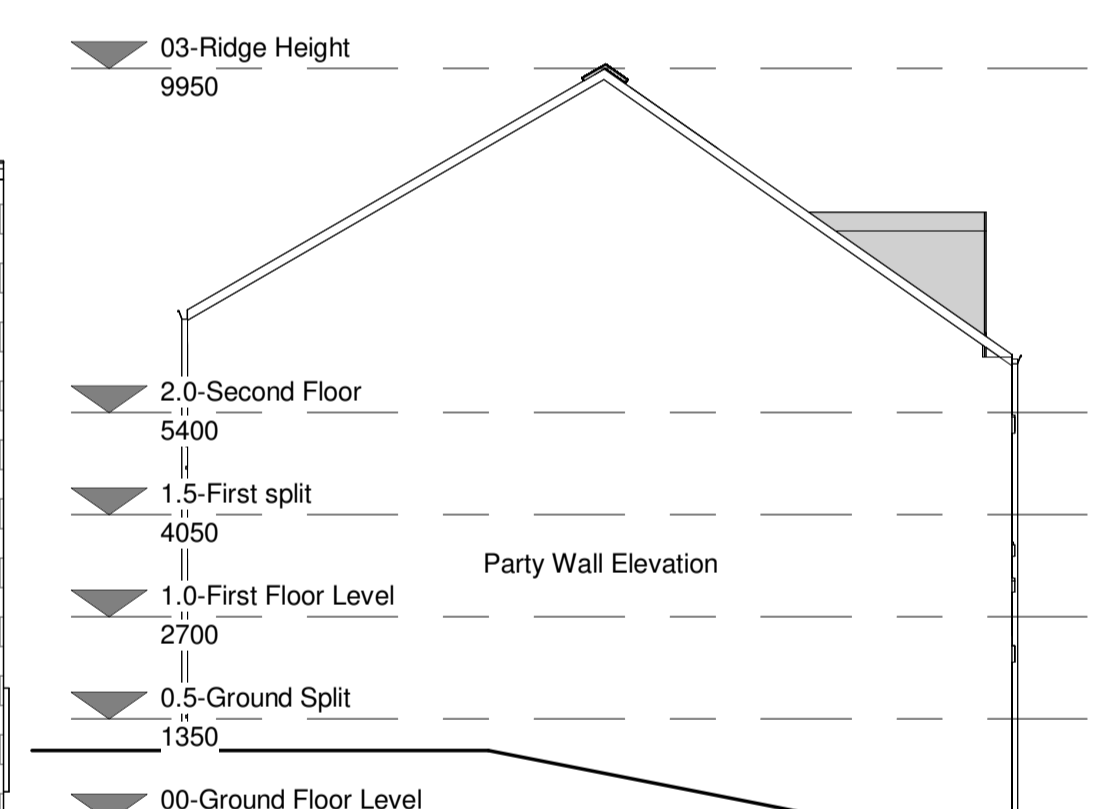


Proposed - Side Elevation 1
Scale 1:100



Proposed - Side Elevation 2
Scale 1:100

B5 T2 Housetype GIA
151.9 sqm
Inc Garage. 171.1 sqm

B5 T2 Housetype - Plans, Section and Elevations

 

<p>© This drawing is the copyright of Self Design (UK) Ltd trading as SELF and shall be reproduced in any form without the express consent of the copyright holder. Where approval is the responsibility of the client, the client shall be responsible for the accuracy of the information provided.</p>		<p>Client: C Noble Limited Project: Lady Ann Road Development Scales: As indicated</p>		<p>Drawn: A, B Date: 11/15/22 Checked: NB</p>		<p>Drawing no: 10703-SELF-P-ZZ-A-M3-028 Rev: C</p>		<table border="1"> <thead> <tr> <th>Rev</th> <th>Date</th> <th>Drawn</th> <th>Description</th> </tr> </thead> <tbody> <tr> <td>1</td> <td>11/15/22</td> <td>A, B</td> <td>Garage height increased to 2m. Dimensions related to garage.</td> </tr> <tr> <td>2</td> <td>11/15/22</td> <td>A, B</td> <td>Windows and doors added to elevations.</td> </tr> </tbody> </table>		Rev	Date	Drawn	Description	1	11/15/22	A, B	Garage height increased to 2m. Dimensions related to garage.	2	11/15/22	A, B	Windows and doors added to elevations.
Rev	Date	Drawn	Description																		
1	11/15/22	A, B	Garage height increased to 2m. Dimensions related to garage.																		
2	11/15/22	A, B	Windows and doors added to elevations.																		

