





**Front Elevation**  
1 : 100




**Rear Elevation**  
1 : 100

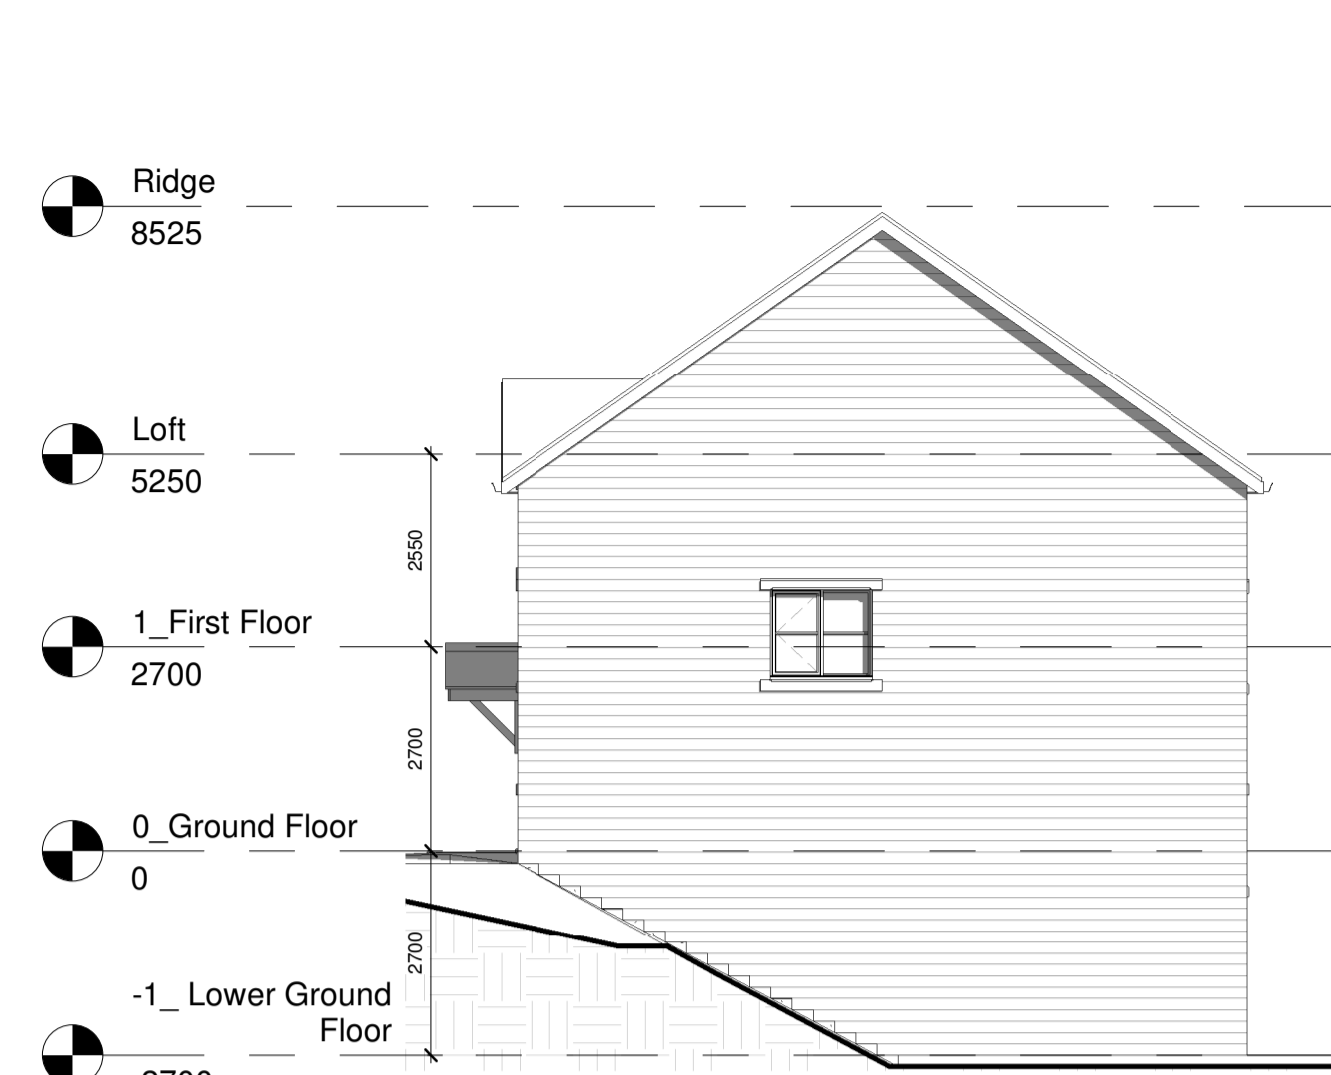

**Left Elevation**  
1 : 100

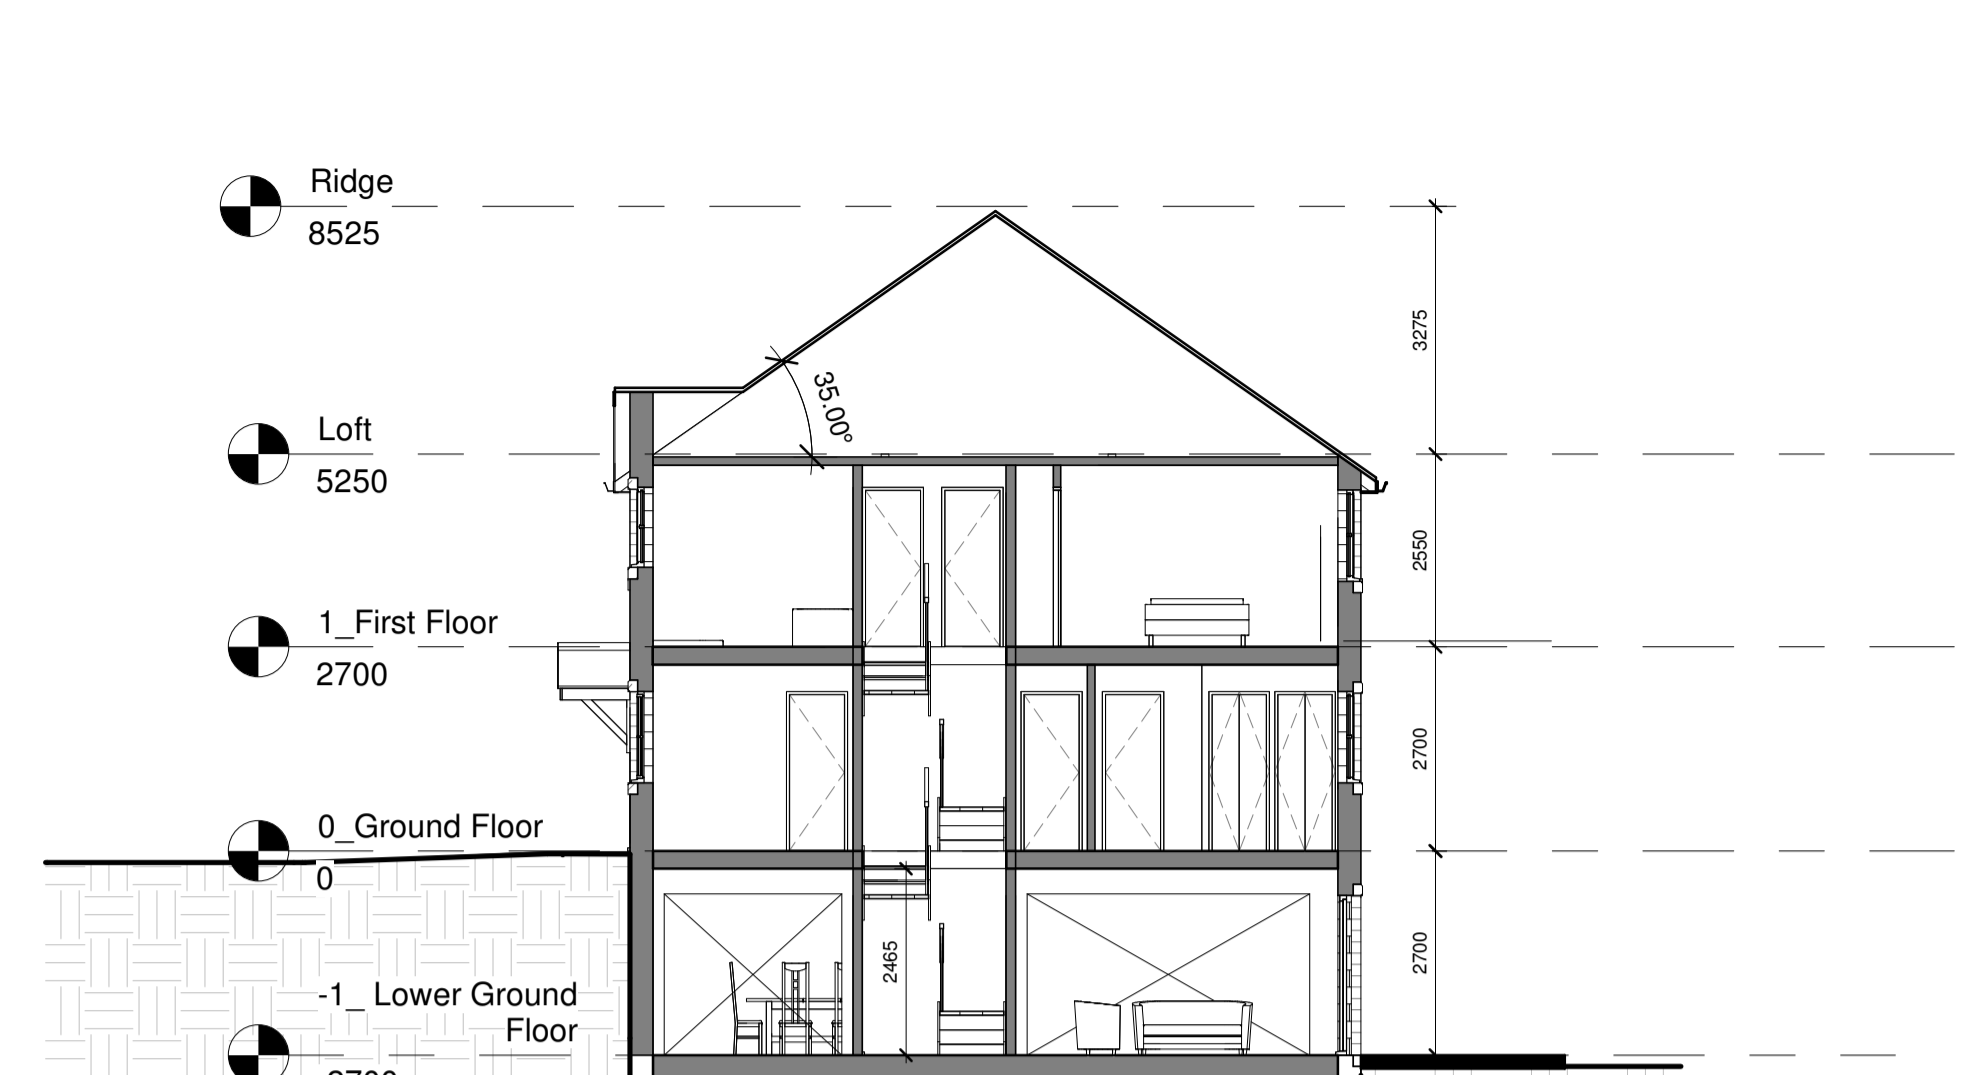

**Section A - A**  
1 : 100

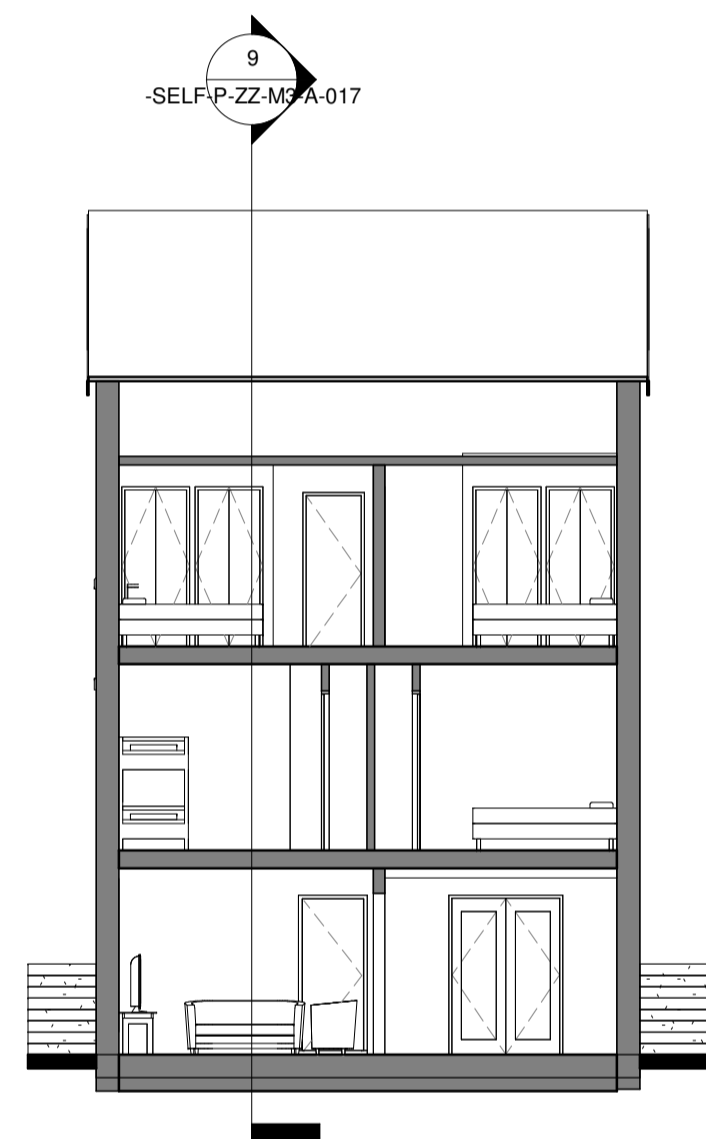


**Section B - B**  
1 : 100




**3D View Front\_Type S\_Weathered 2**  
1 : 1




**3D View Rear\_Type S\_Weathered 2**  
1 : 1

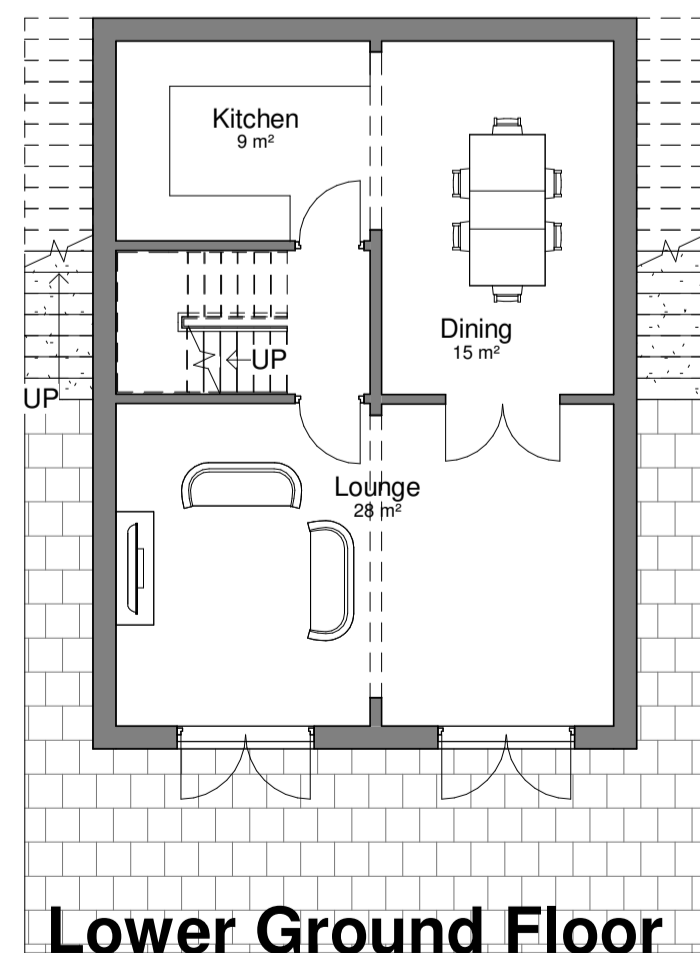

**-1 Lower Ground Floor**  
1 : 100

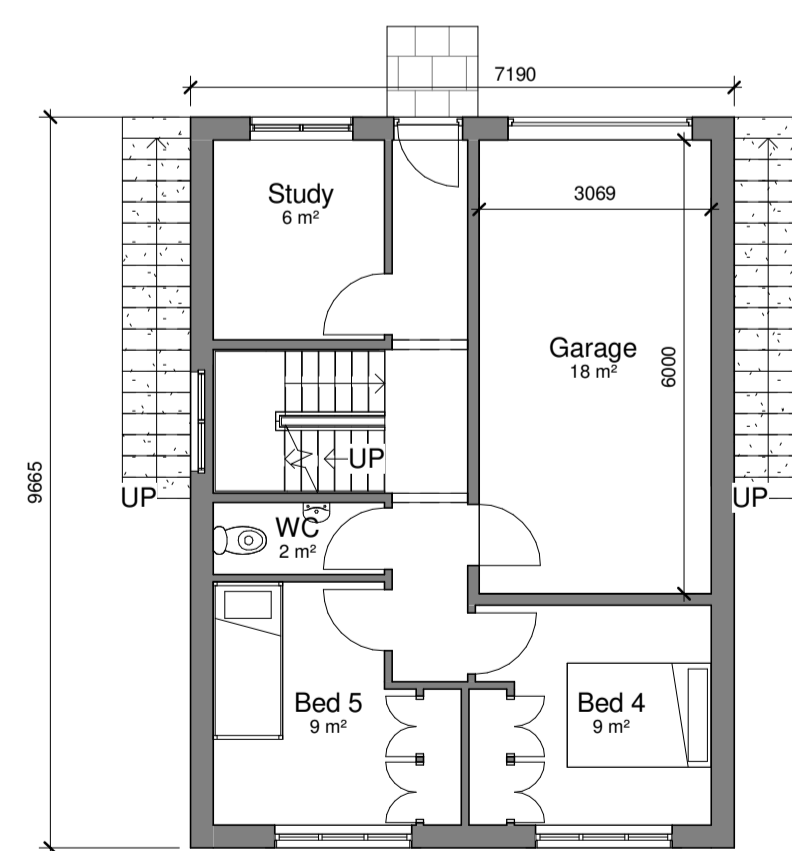


**0 Ground Floor**  
1 : 100

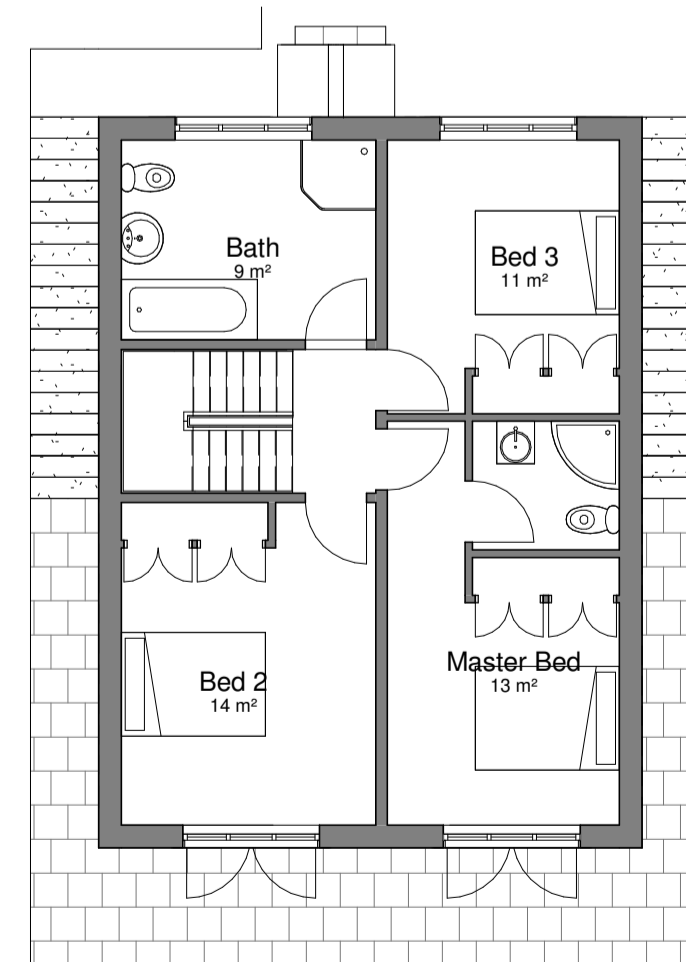

**1 First Floor**  
1 : 100

Area Schedule (GIA)		
Name	Area (m <sup>2</sup> )	Area (ft <sup>2</sup> )
Lower Ground Floor	60 m <sup>2</sup>	642 ft <sup>2</sup>
Ground Floor	40 m <sup>2</sup>	429 ft <sup>2</sup>
First Floor	59 m <sup>2</sup>	640 ft <sup>2</sup>
Garage	18 m <sup>2</sup>	199 ft <sup>2</sup>
<b>Grand total</b>	<b>177 m<sup>2</sup></b>	<b>1910 ft<sup>2</sup></b>

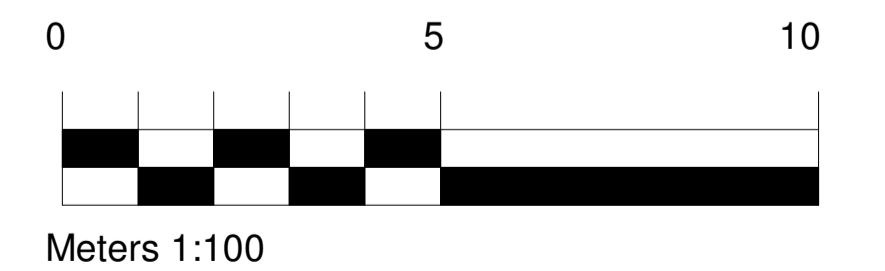

**HOUSE TYPE S - 5 BED DETACHED**

**3. DEVELOPED DESIGN**

Client: D Noble Limited

Drawing no: 10703 -SELF-P-ZZ-M3-A-017

Project: Proposed Housing, Lady Ann Road Batley

Scales@A1 Drawn: OH Date: OCT 2021 Checked: MS



Rev Date Drawn Description