


Front Elevation
1 : 100

Rear Elevation
1 : 100


Side Elevation
1 : 100




3D View Front_Type W_Weathered 2
1 : 1

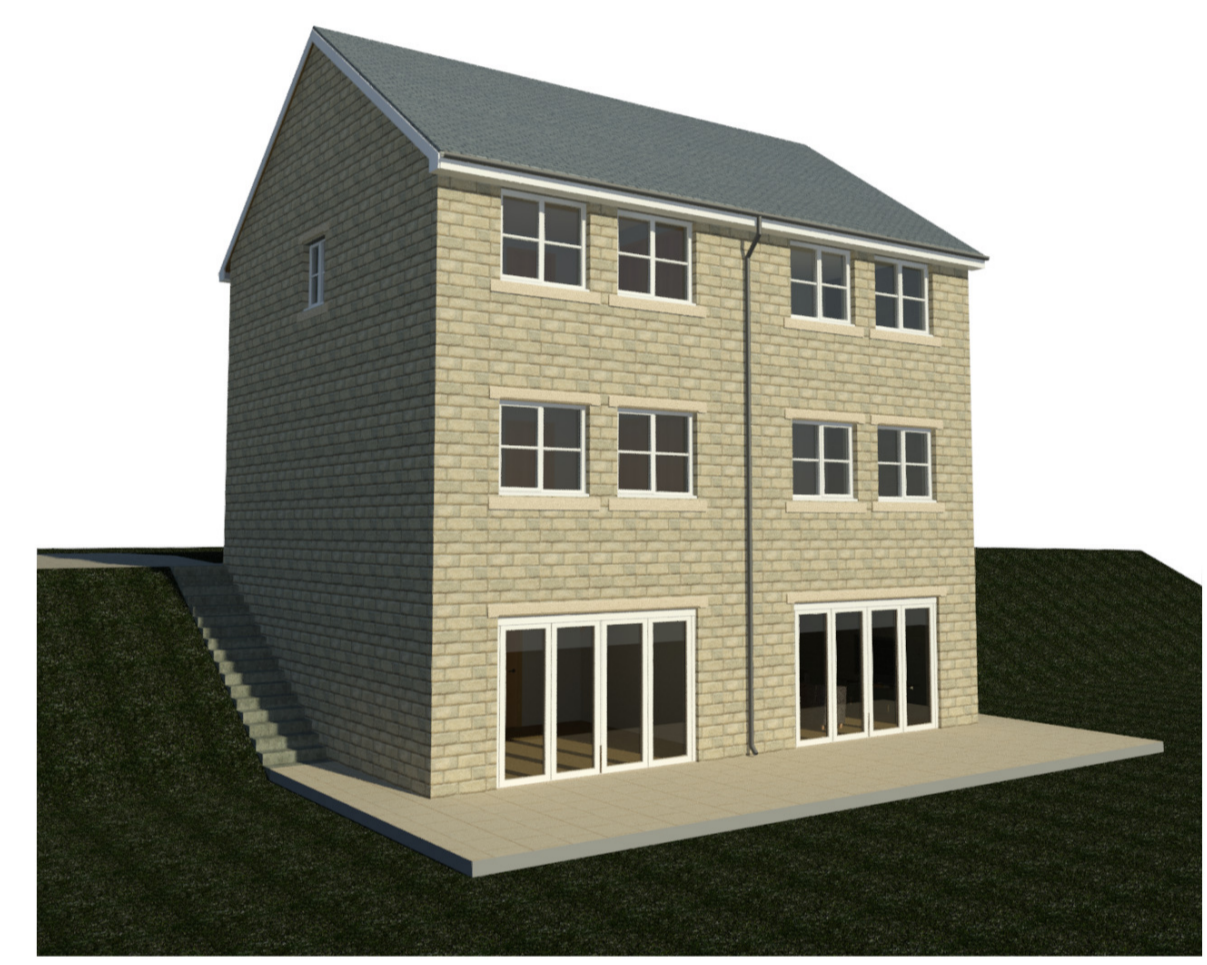


3D View Rear_Type W_Weathered 2
1 : 1

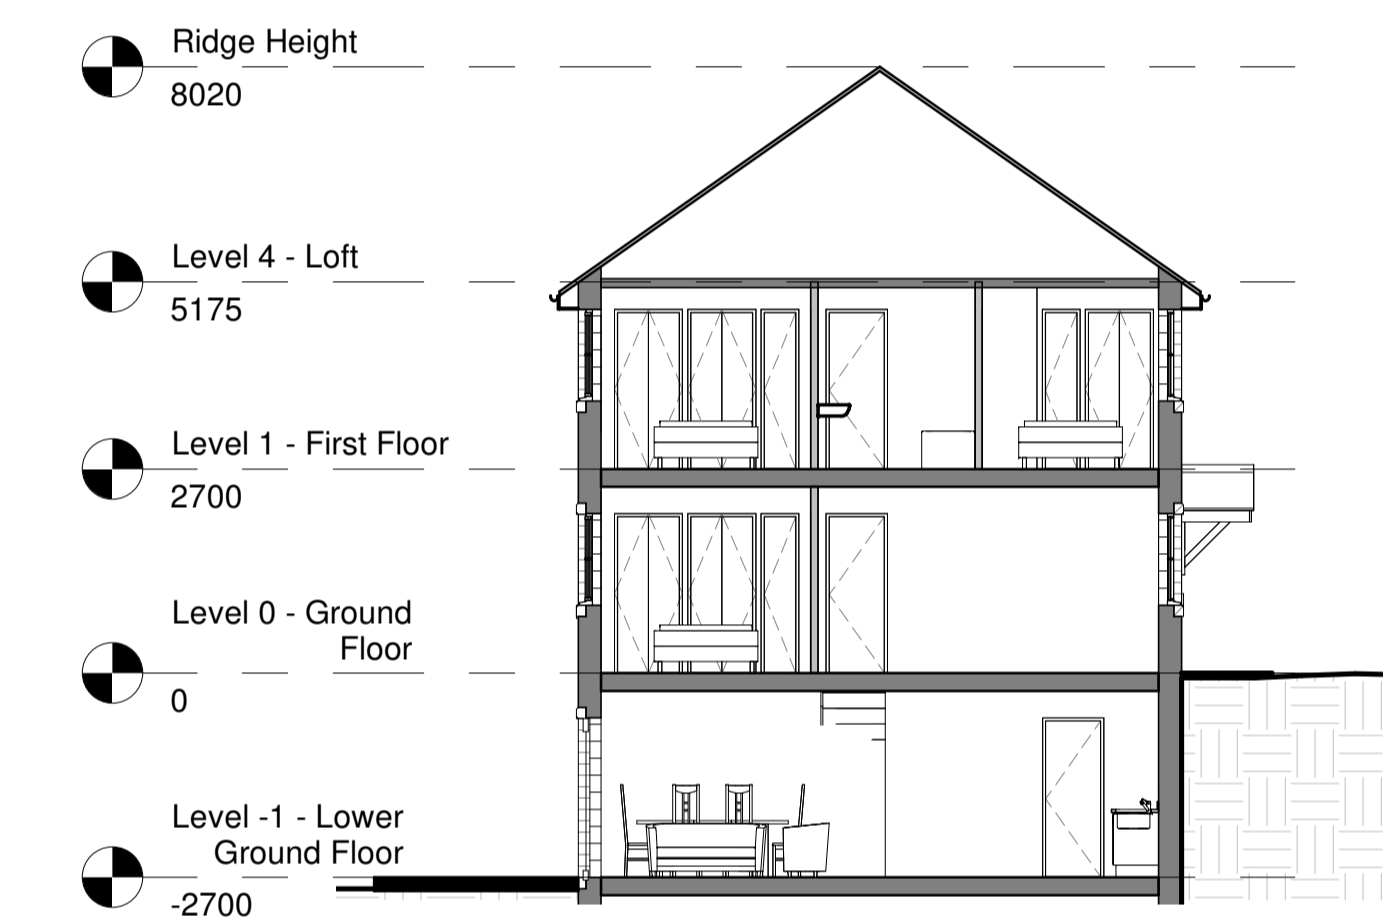


Section B
1 : 100

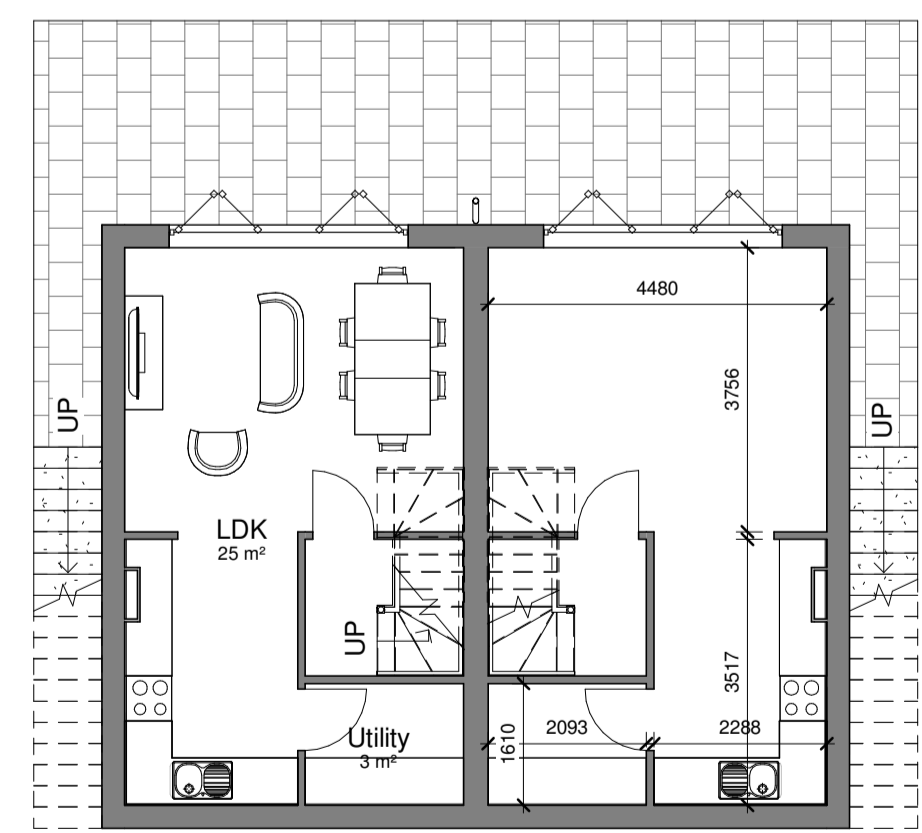

Level -1 - Lower Ground Floor
1 : 100

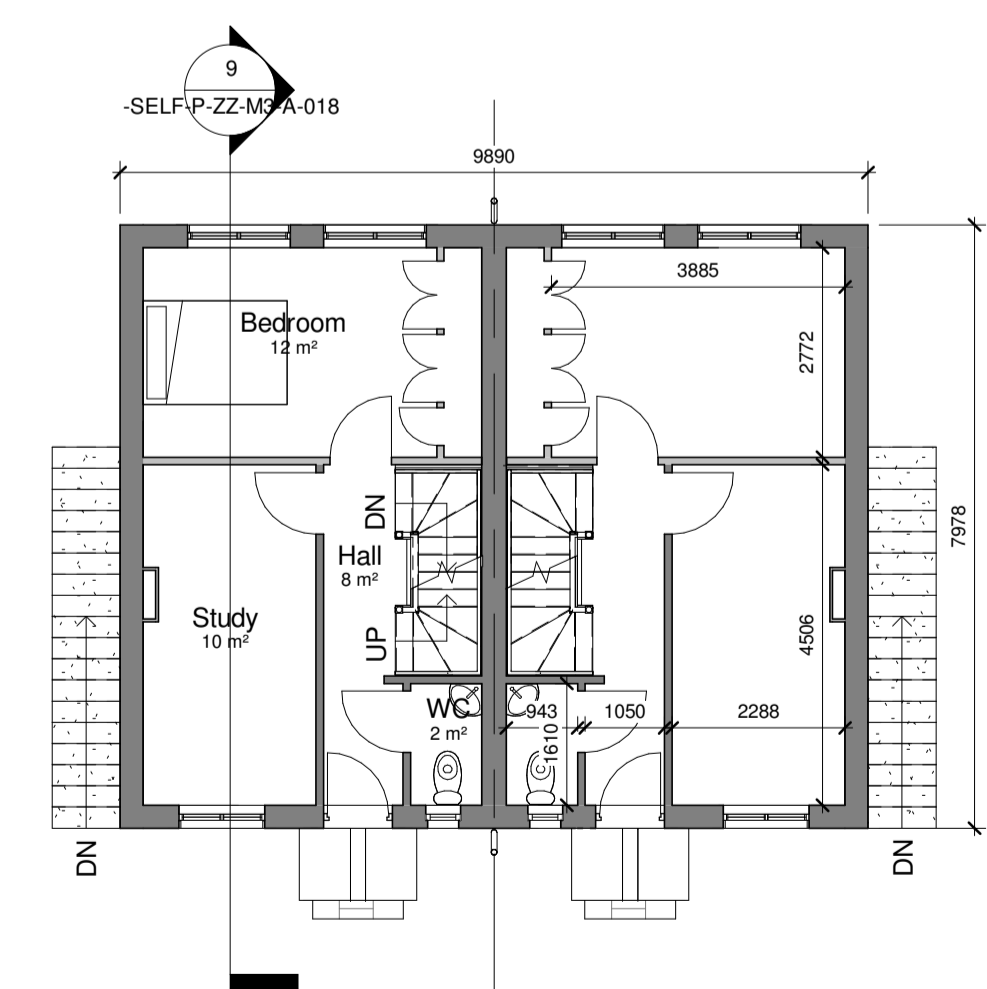


Level 0 - Ground Floor
1 : 100

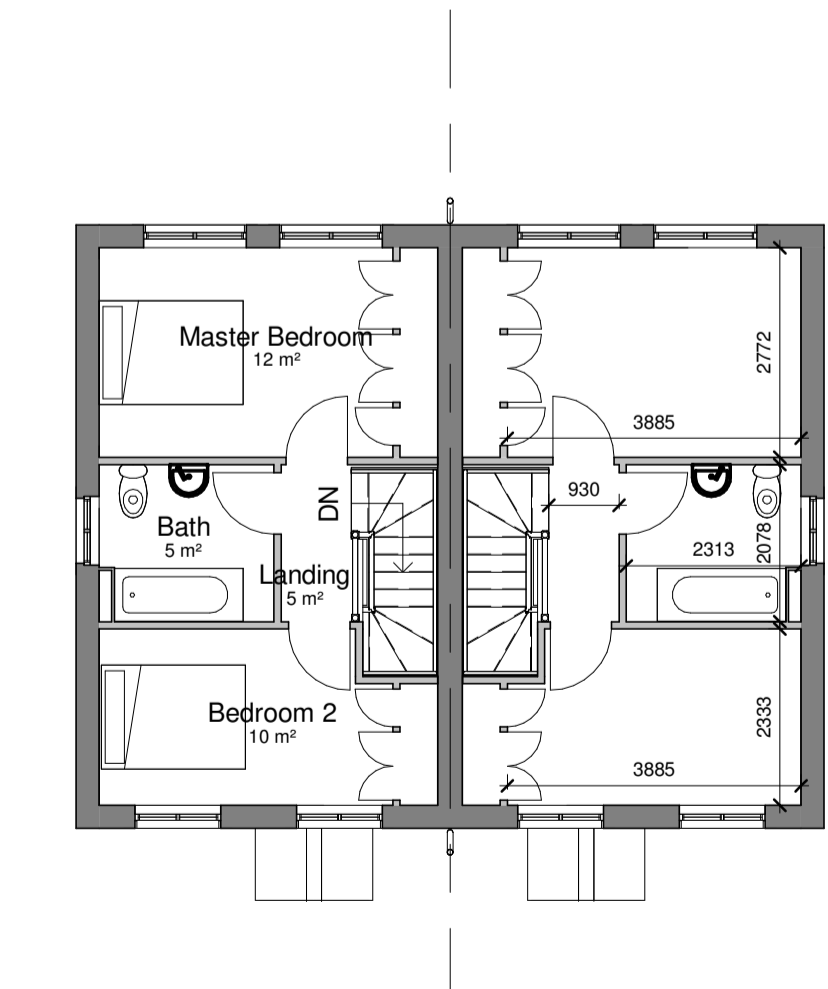

Level 1 - First Floor
1 : 100

| Area Schedule (GIA) | | |
|---------------------|--------------|-----------------|
| Name | Area (m²) | Area (ft²) |
| Ground Floor GIA | 33 m² | 352 ft² |
| First Floor | 33 m² | 352 ft² |
| Lower Ground Floor | 33 m² | 356 ft² |
| Grand total | 98 m² | 1059 ft² |

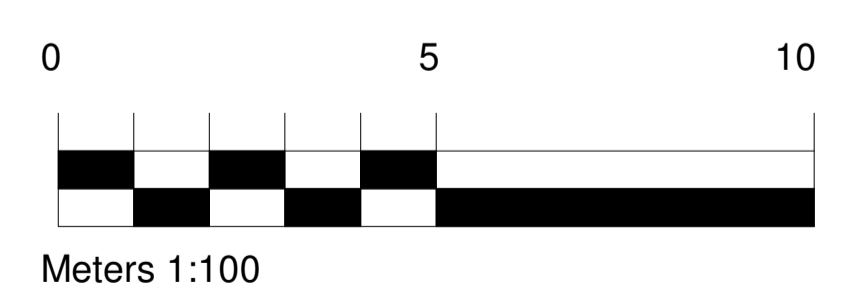

HOUSE TYPE W - 3 BED SEMI-DETACHED

3. DEVELOPED DESIGN

| Client: D Noble Limited | | Drawing no: 10703 | | -SELF-P-ZZ-M3-A-018 | | | | | | | | | |
|---|-----------|--|-------------|---|--|-----|------|-------|-------------|--|--|--|--|
| Project: Proposed Housing, Lady Ann Road Batley | | Rev: | | | | | | | | | | | |
| Scale: As indicated | Drawn: GH | Date: OCT 2021 | Checked: MS | | | | | | | | | | |
| © This drawing is the copyright of D Noble Design Ltd. It remains the property of D Noble Design Ltd. It is not to be used for any other project without the written consent of D Noble Design Ltd. It is to be used only for the project and site for which it was prepared and is not to be used for any other project without the written consent of D Noble Design Ltd. | | Name: London, Batley, Yorkshire, WF17 0AA Tel: 0113 255 4479 Email: info@self.co.uk Website: www.self.co.uk | | Client: D Noble Limited Project: Proposed Housing, Lady Ann Road Batley Drawing no: 10703 Rev: | | | | | | | | | |
| | | <table border="1"> <thead> <tr> <th>Rev</th> <th>Date</th> <th>Drawn</th> <th>Description</th> </tr> </thead> <tbody> <tr> <td> </td> <td> </td> <td> </td> <td> </td> </tr> </tbody> </table> | | | | Rev | Date | Drawn | Description | | | | |
| Rev | Date | Drawn | Description | | | | | | | | | | |
| | | | | | | | | | | | | | |