






Front Elevation
1 : 100

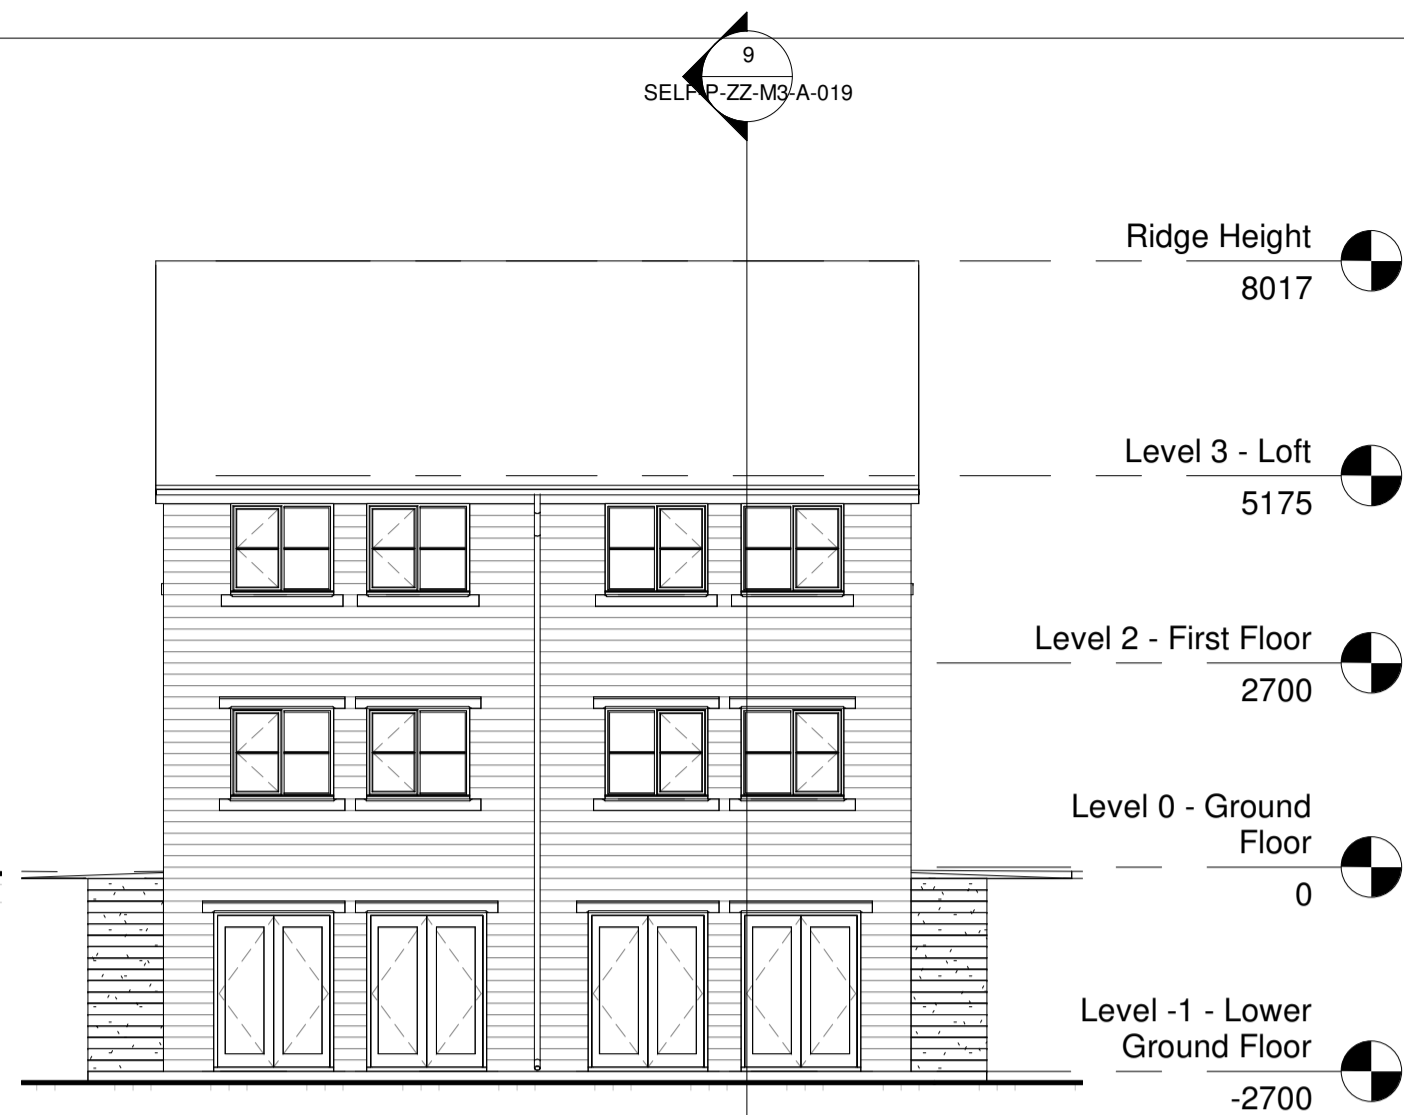

Rear Elevation
1 : 100

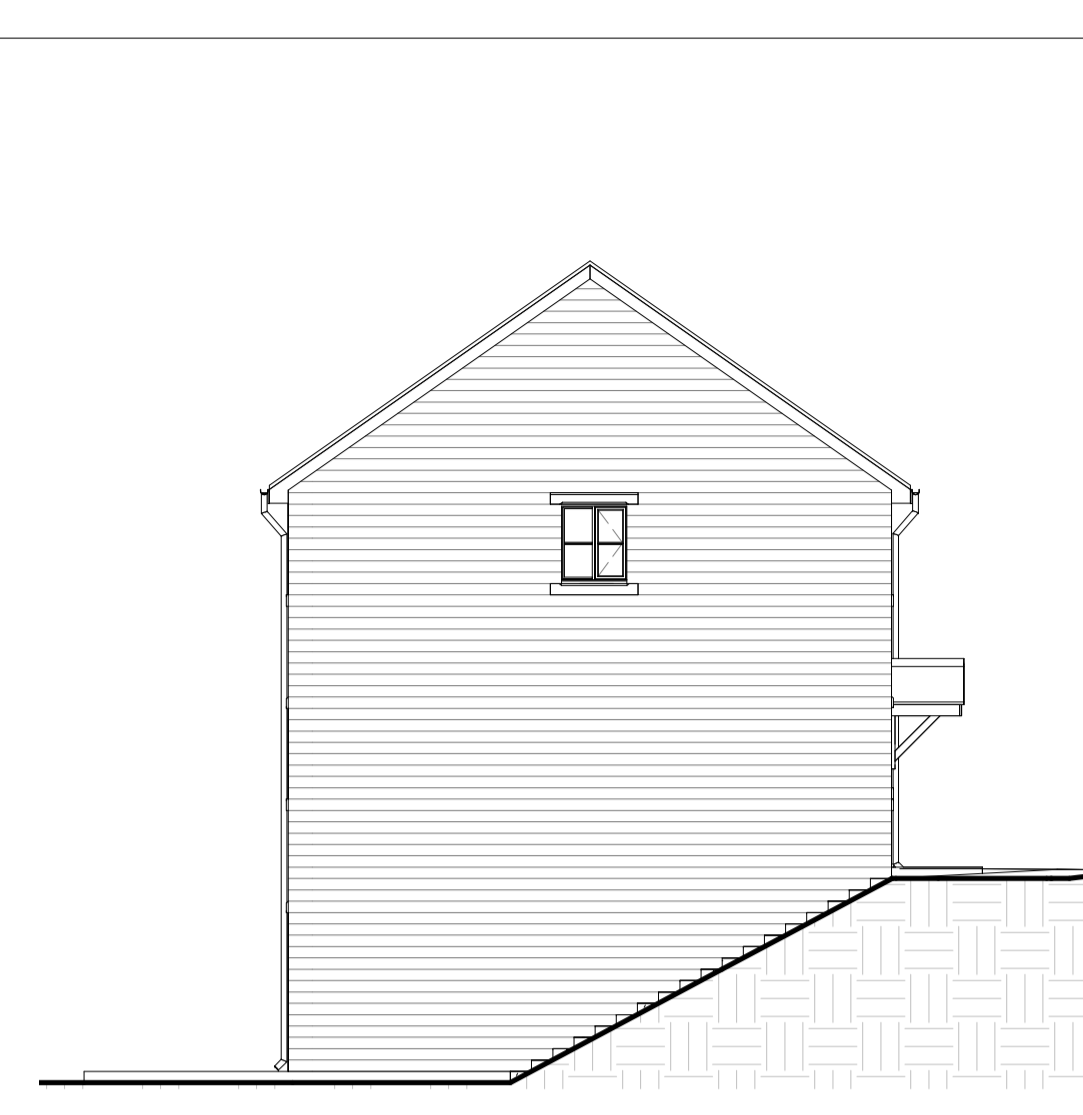

Side Elevation
1 : 100

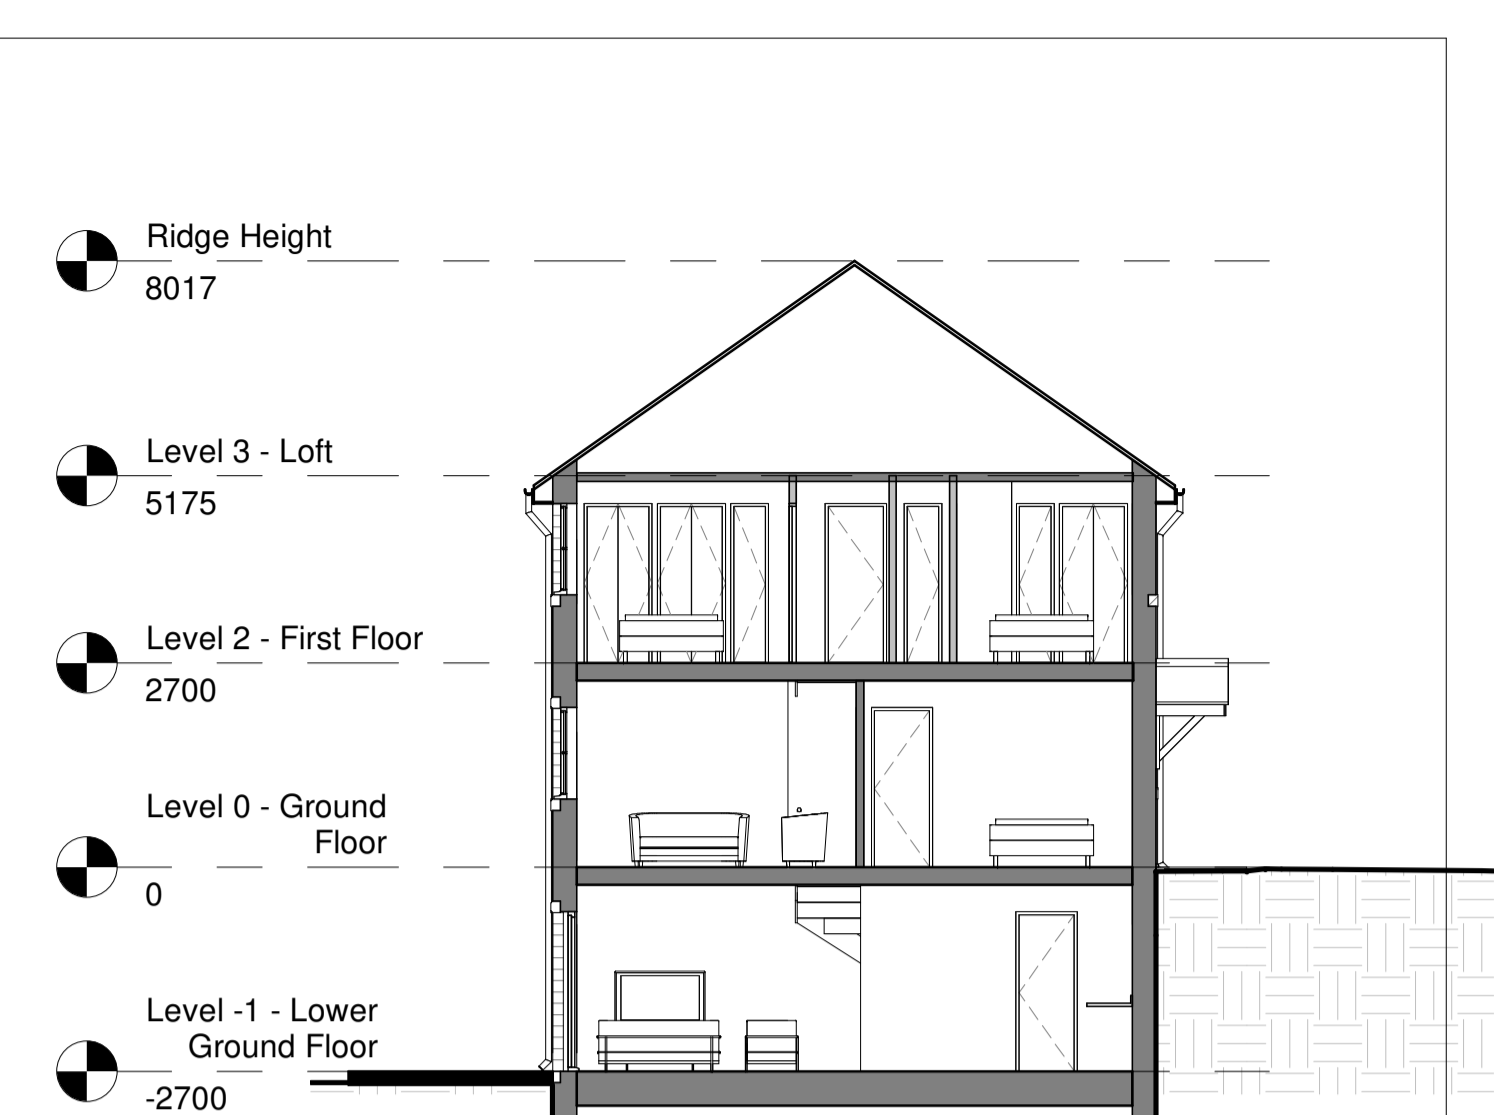


Section B
1 : 100




3D View Front_Type X_Weathered 2
1 : 1




3D View Rear_Type X_Weathered 2
1 : 1

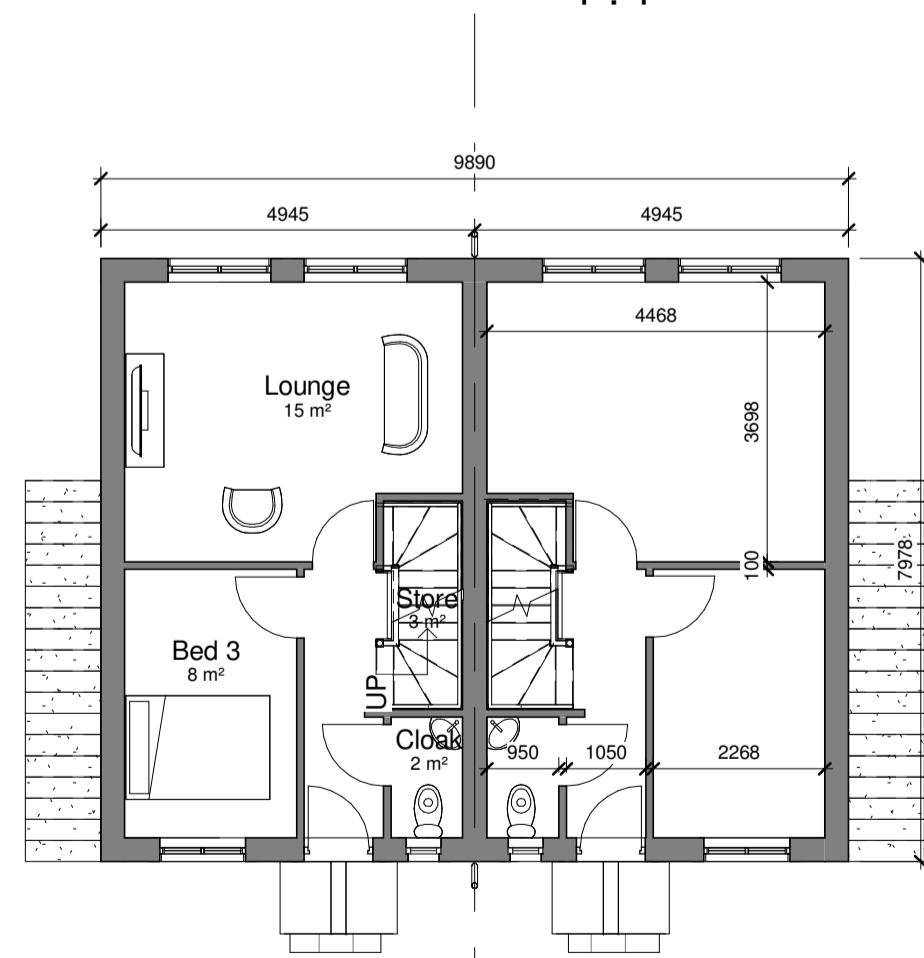

Level 0 - Ground Floor
1 : 100

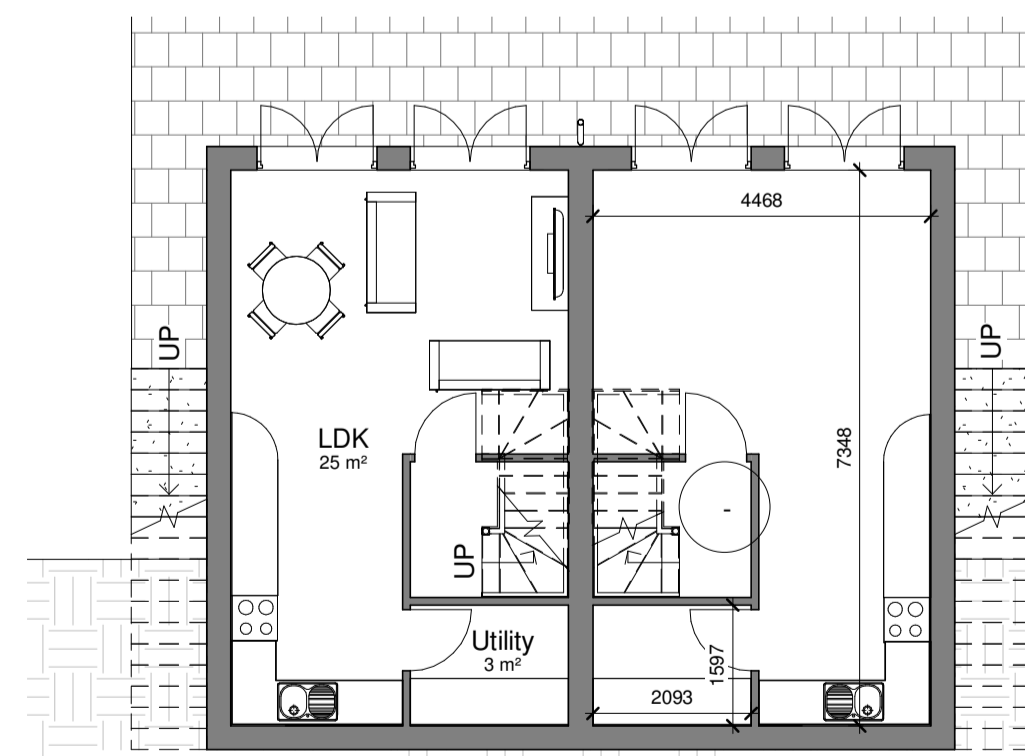


Level -1 - Lower Ground Floor
1 : 100

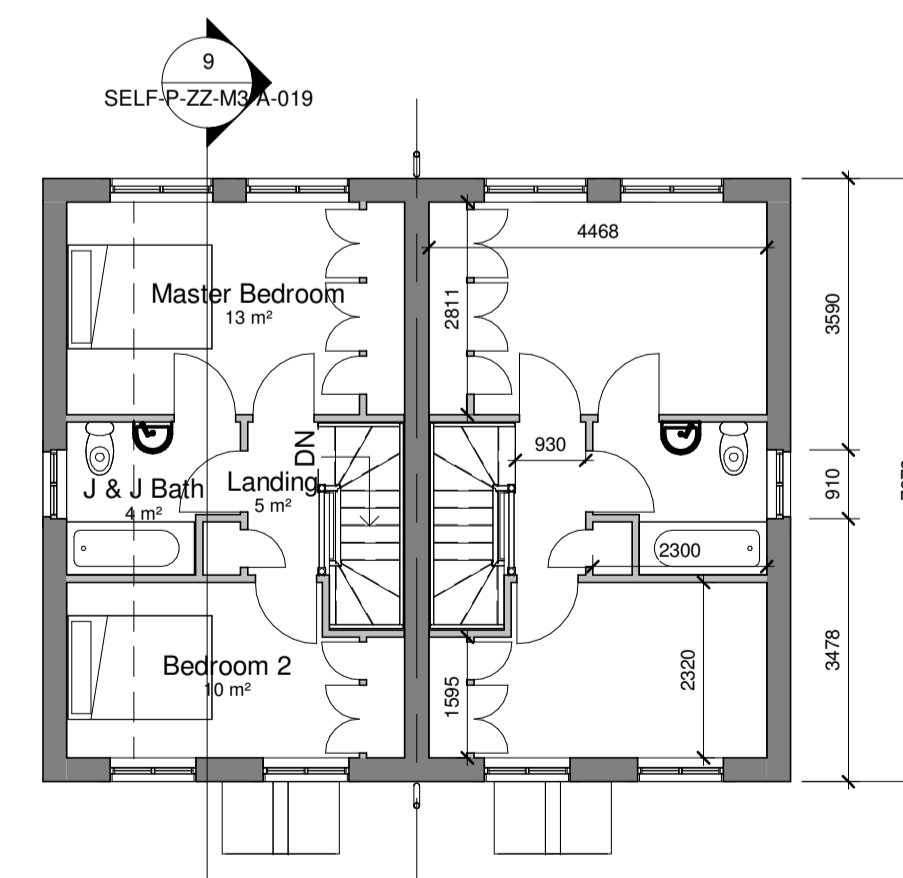

Level 2 - First Floor
1 : 100

Area Schedule (GIA)		
Name	Area (m ²)	Area (ft ²)
Ground Floor GIA	33 m ²	352 ft ²
First Floor	33 m ²	352 ft ²
Lower Ground Floor	33 m ²	356 ft ²
Grand total	98 m²	1060 ft²

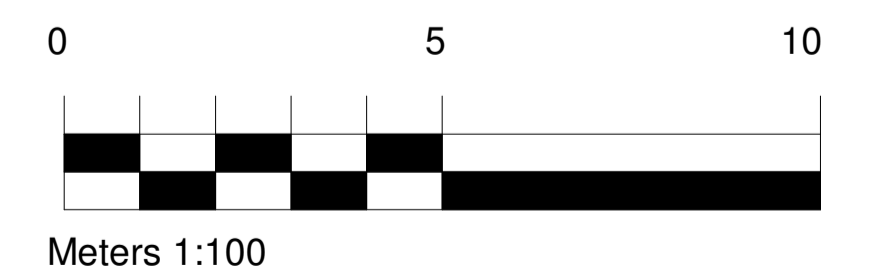

HOUSE TYPE X - 3 BED SEMI-DETACHED

3. DEVELOPED DESIGN

© This drawing is the copyright of Arca Design Ltd. No part of this drawing may be reproduced or transmitted in any form without the express written permission of Arca Design Ltd. All rights reserved. The client is responsible for the accuracy of the information provided in this drawing and for any errors or omissions. It is recommended that you consult your architect for more information.

Arca Design Ltd
London, Warwick
01927 520000
01927 542 700
www.arca.co.uk

Arca Design Ltd
London, Warwick
01927 520000
01927 542 700
www.arca.co.uk

Client: D Noble Limited

Project: Proposed Housing, Lady Ann Road Bally

Drawing no: 10703

SELF-P-ZZ-M3-A-019

Drawn: OH

Date: OCT 2021

Checked: Checker

Rev	Date	Drawn	Description