





Front Elevation
1 : 100



Rear Elevation
1 : 100

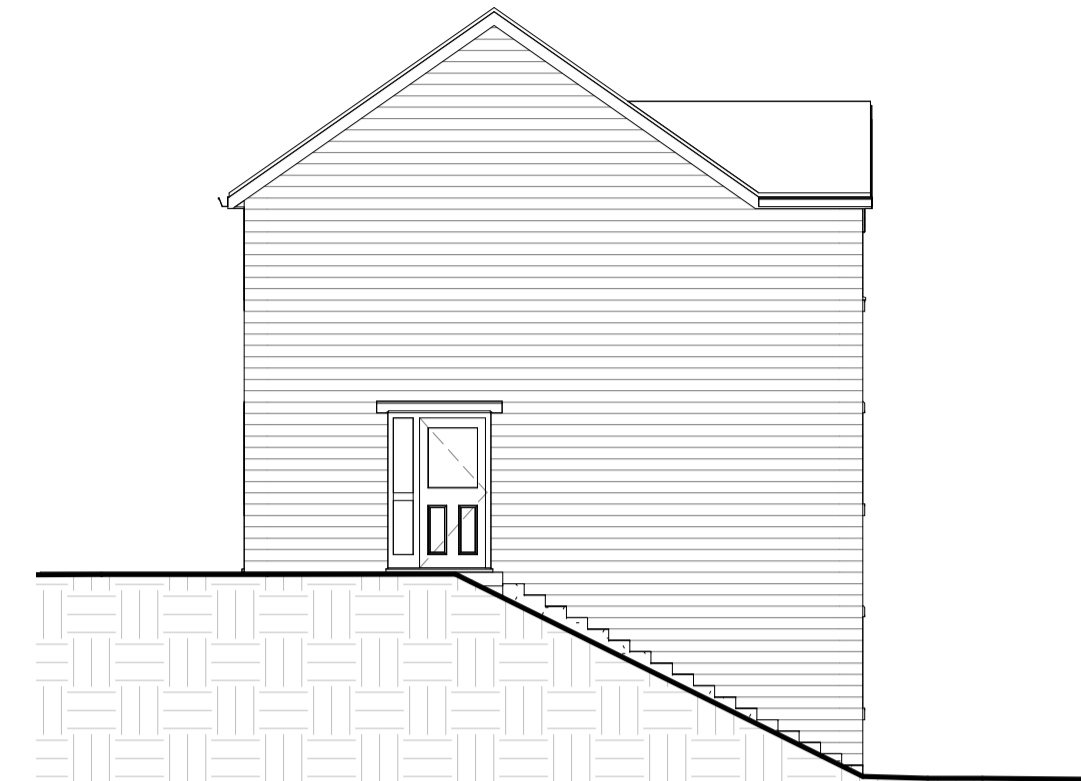

Left Elevation
1 : 100

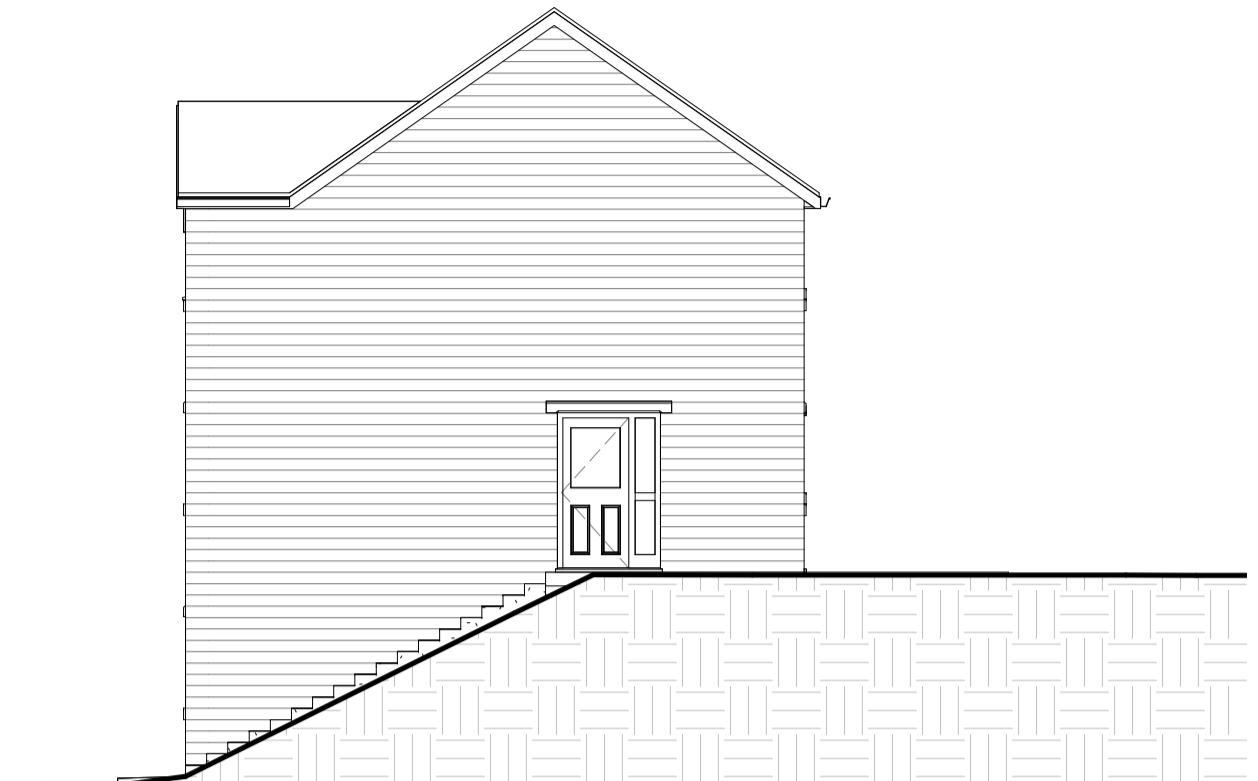


Right Elevation
1 : 100




3D Front_Type R_Weathered 2
1 : 1




3D View Rear_Type R_Weathered 2
1 : 1

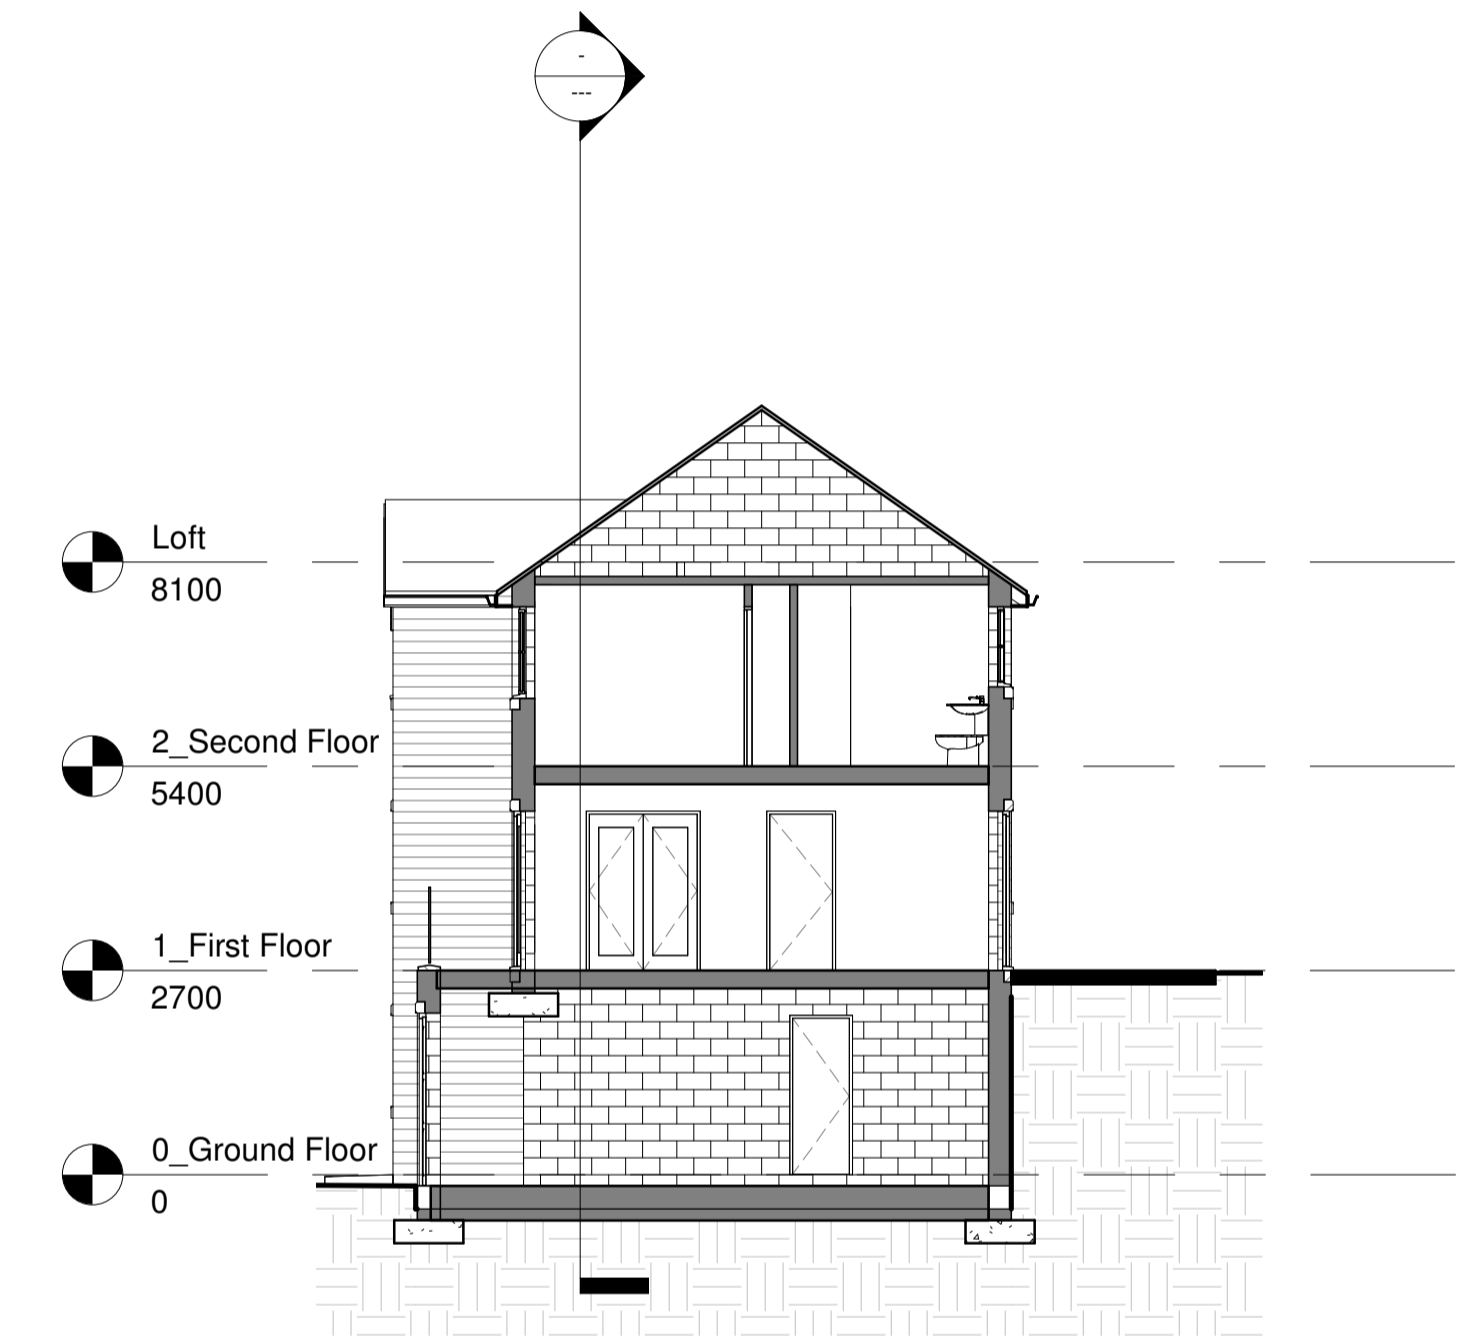


Section 2
1 : 100

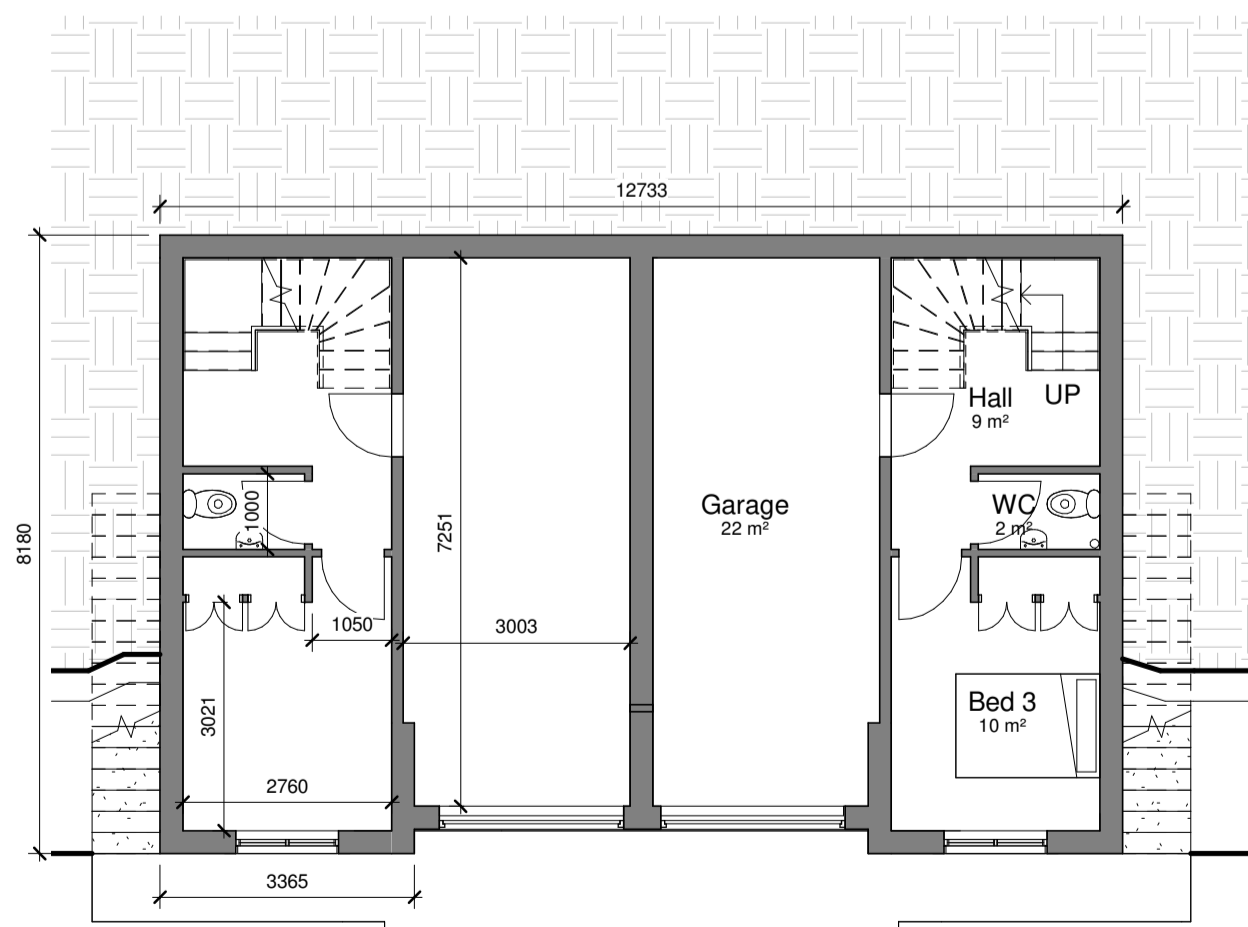

0_Ground Floor
1 : 100

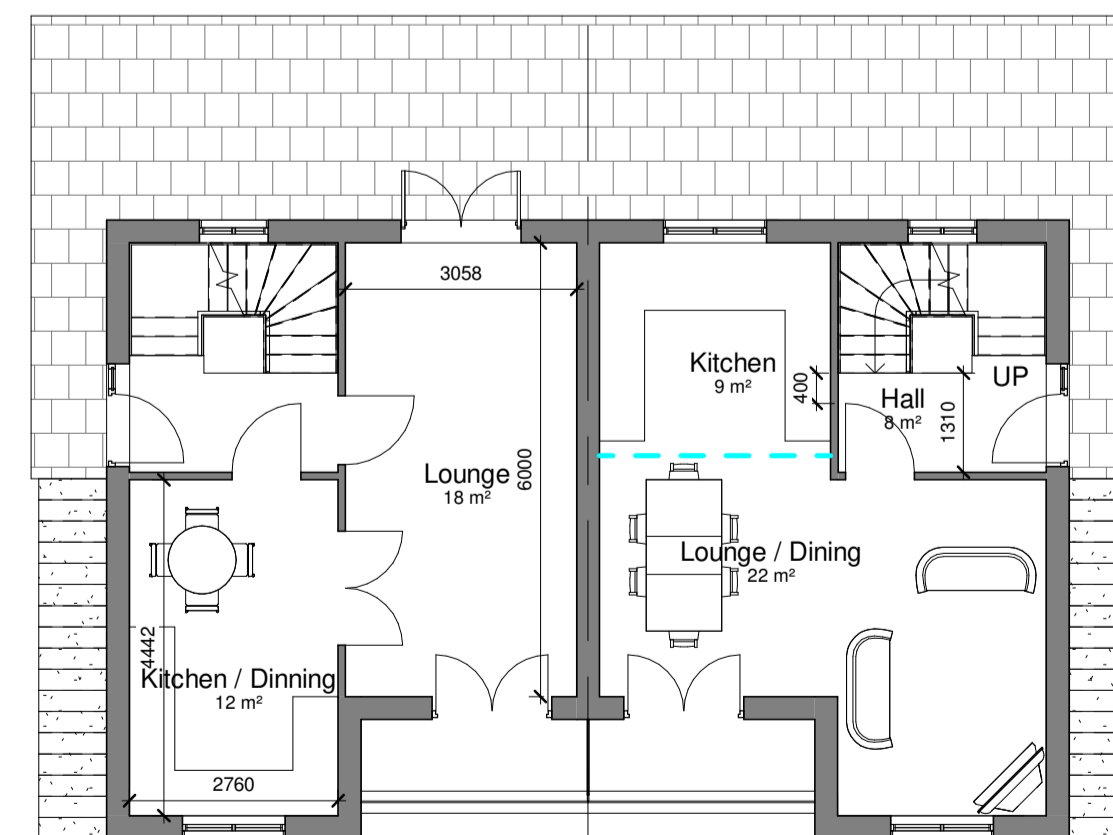


1_First Floor
1 : 100

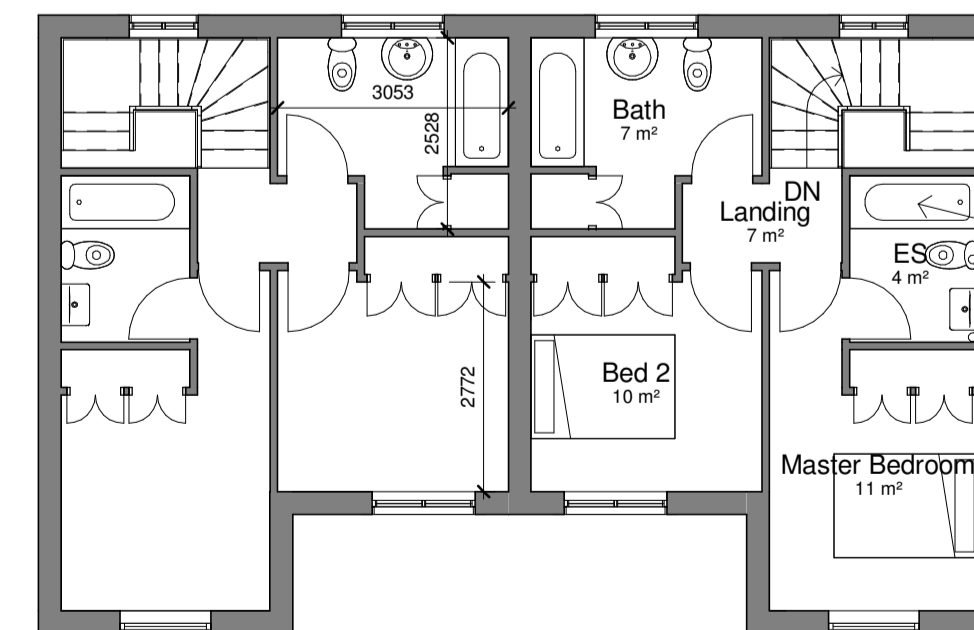

2_Second Floor
1 : 100

Area Schedule (GIA)

Name	Area (m ²)	Area (ft ²)
First Floor	40 m ²	429 ft ²
Garage	22 m ²	236 ft ²
Ground Floor	21 m ²	225 ft ²
Second Floor	40 m ²	429 ft ²
Grand total	122 m²	1318 ft²

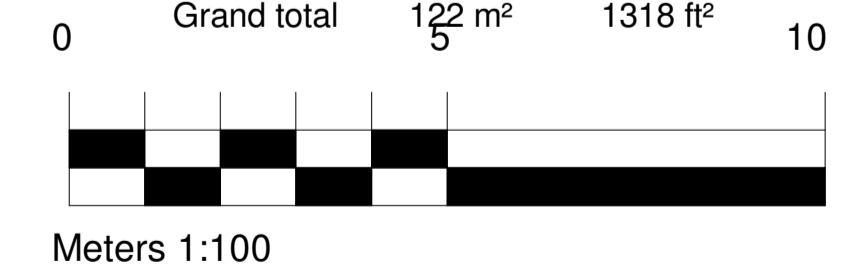

HOUSE TYPE R -3 BED SEMI-DETACHED

3. DEVELOPED DESIGN

Client: D Noble Limited

Drawing no: 10703 -SELF-P-ZZ-M3-A-016

Project: Proposed Housing, Lady Anne Road, Botley

Date: OCT 2021

Checked: MS

Drawn: OH

Rev: As indicated

Rev Date Drawn Description



© This drawing is the copyright of WSP | Parsons | Brinckerhoff (WSP) and is not to be used for any other project without the written consent of WSP | Parsons | Brinckerhoff. All rights reserved. No part of this drawing may be reproduced or transmitted in any form or by any means, electronic or mechanical, including photocopying, recording, or by any information storage and retrieval system, without the prior written permission of WSP | Parsons | Brinckerhoff.