



Front Elevation
1 : 100



Section A - A
1 : 100




Rear Elevation
1 : 100

Side Elevation
1 : 100




3D View Front_Type A_Weathered - 2
1 : 1

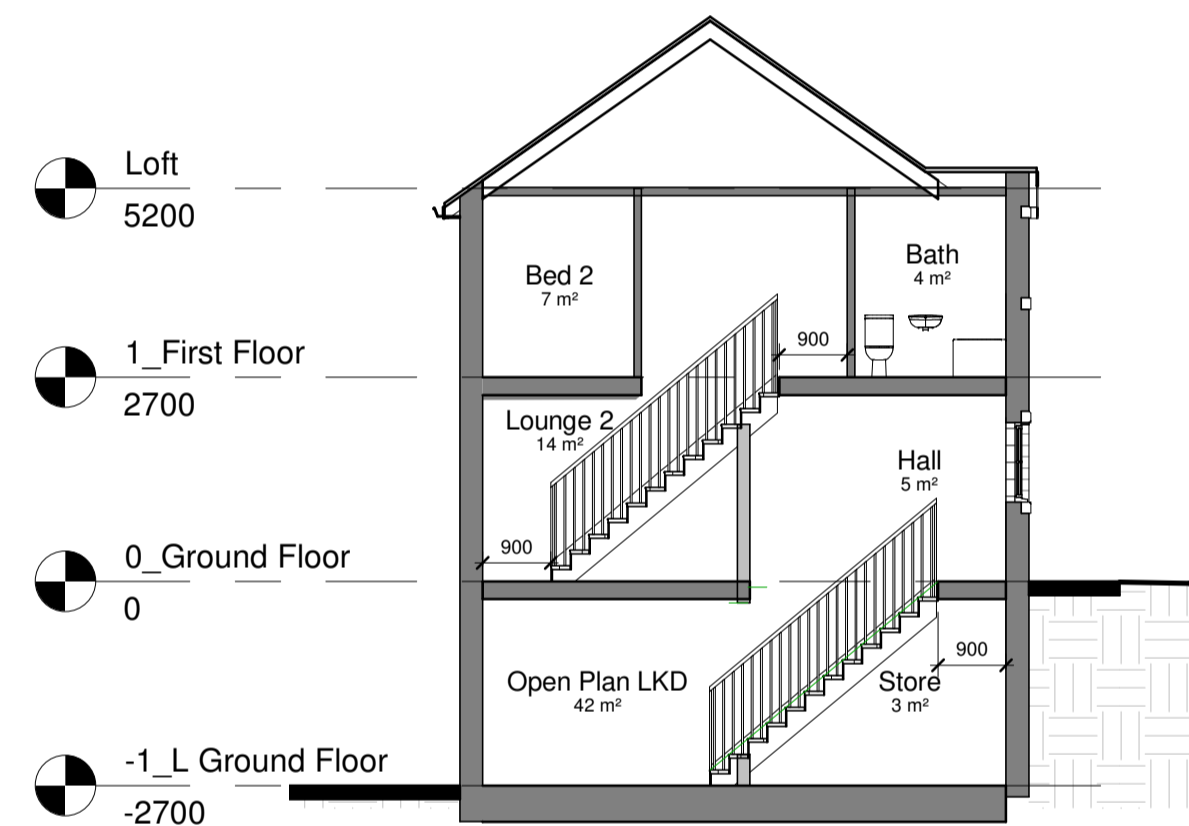


Section C - C Stairs
1 : 100




6 3D View Rear_Type A_Weathered 2
1 : 1

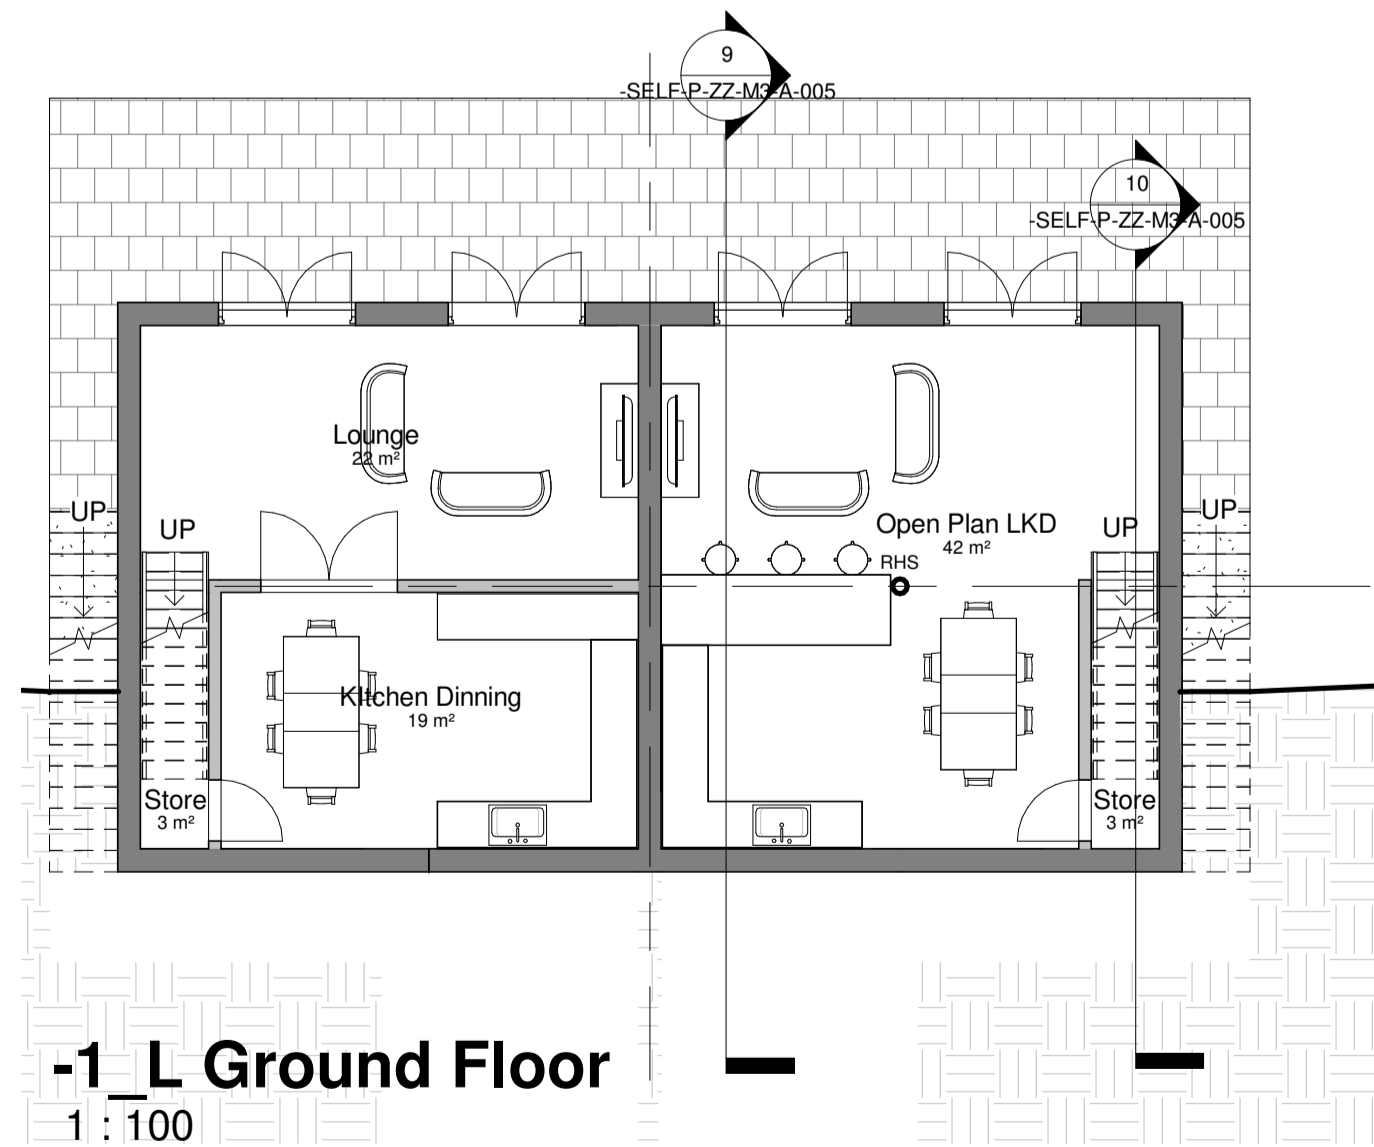

-1_L Ground Floor
1 : 100

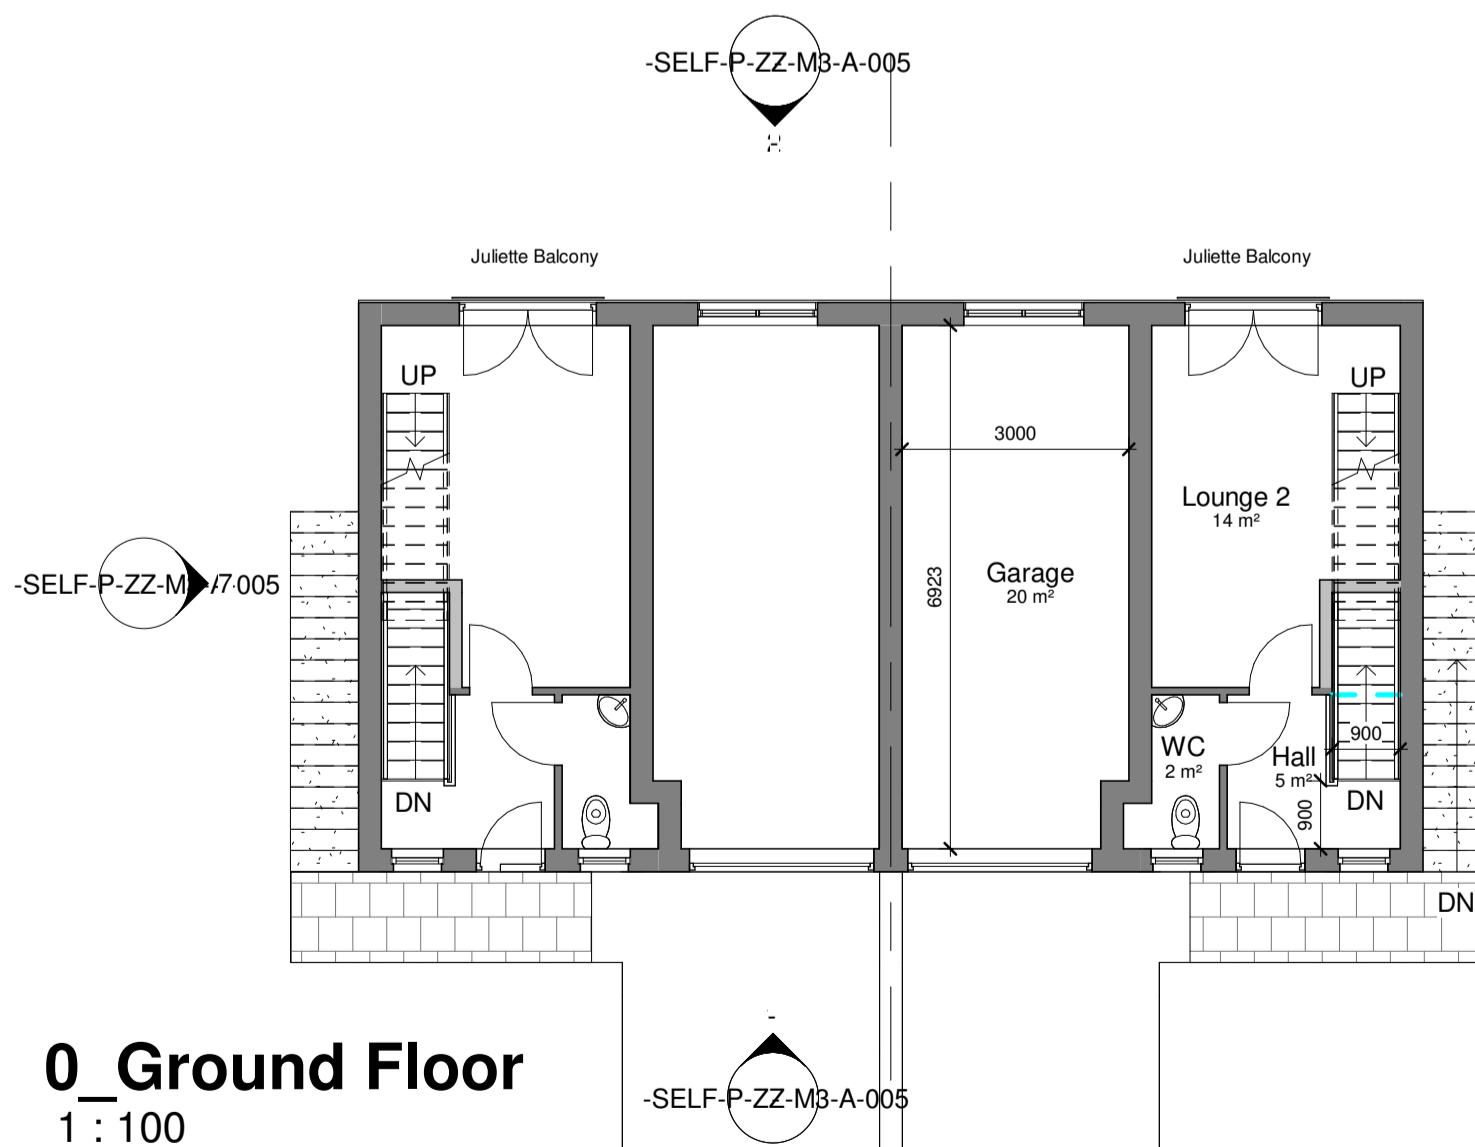


0_Ground Floor
1 : 100

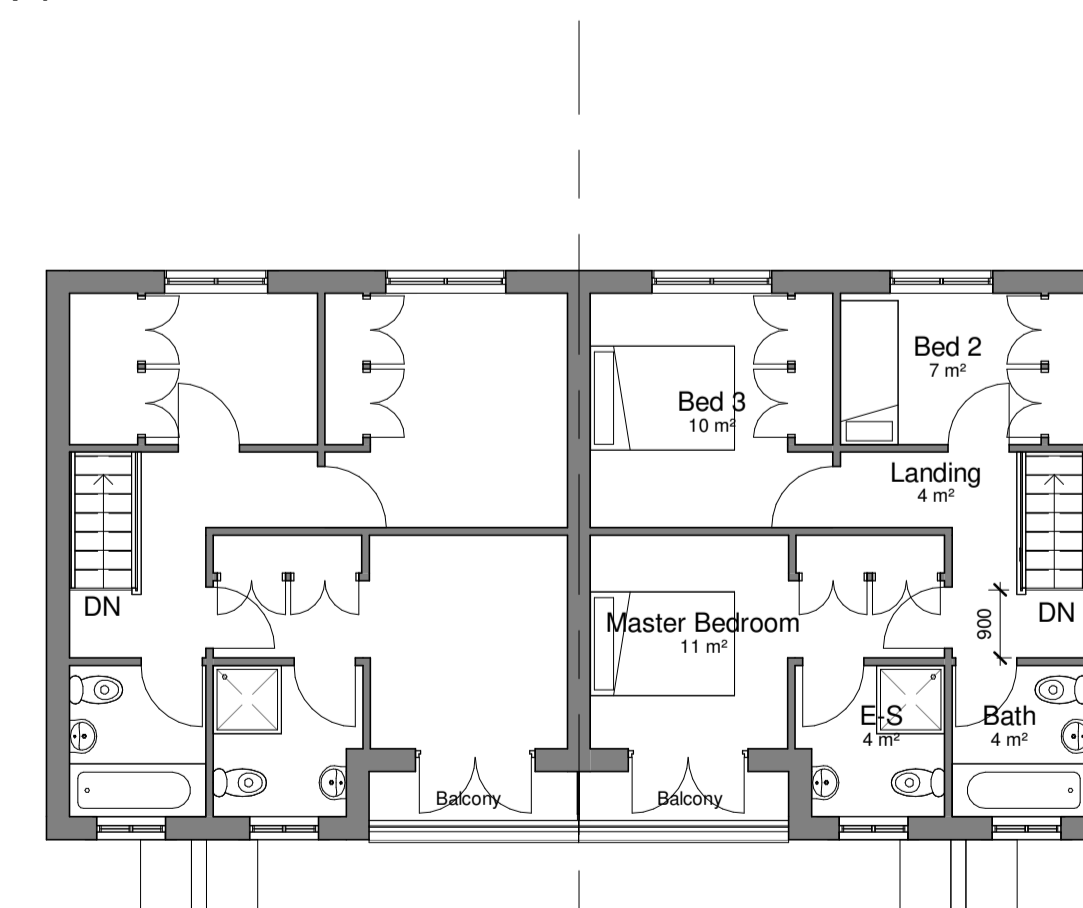

1_Floor
1 : 100

Area Schedule (GIA)		
Name	Area (m ²)	Area (ft ²)
Lower Ground Floor	46 m ²	491 ft ²
Ground Floor	23 m ²	247 ft ²
First Floor	43 m ²	463 ft ²
Garage	20 m ²	220 ft ²
Grand total	132 m²	1421 ft²

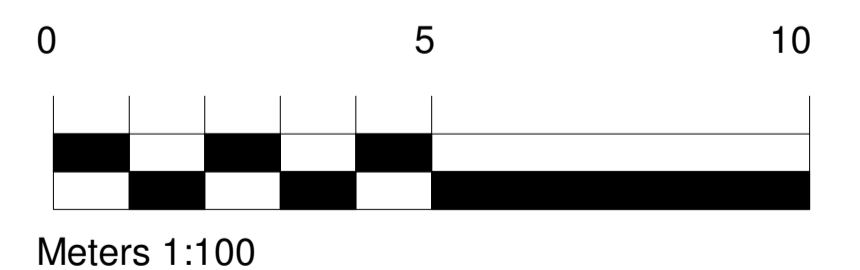

HOUSE TYPE A - 3 BED SEMI-DETACHED

3. DEVELOPED DESIGN

© This drawing is the copyright of Self Design Ltd. It remains the property of Self Design Ltd. It is not to be used for any other project without the written consent of Self Design Ltd. All rights reserved. Self Design Ltd. is not responsible for any errors or omissions in this drawing or any other drawings prepared by Self Design Ltd.



Client: D Noble Limited

Project: Proposed Housing, Lady Ann Road Batley

Scales: As indicated | Drawn: OH | Date: OCT 21 | Checked: MS

Drawing no: 10703

Rev:

-SELF-P-ZZ-M3-A-005

Rev Date Drawn Description