





Front Elevation
1 : 100



Rear Elevation
1 : 100

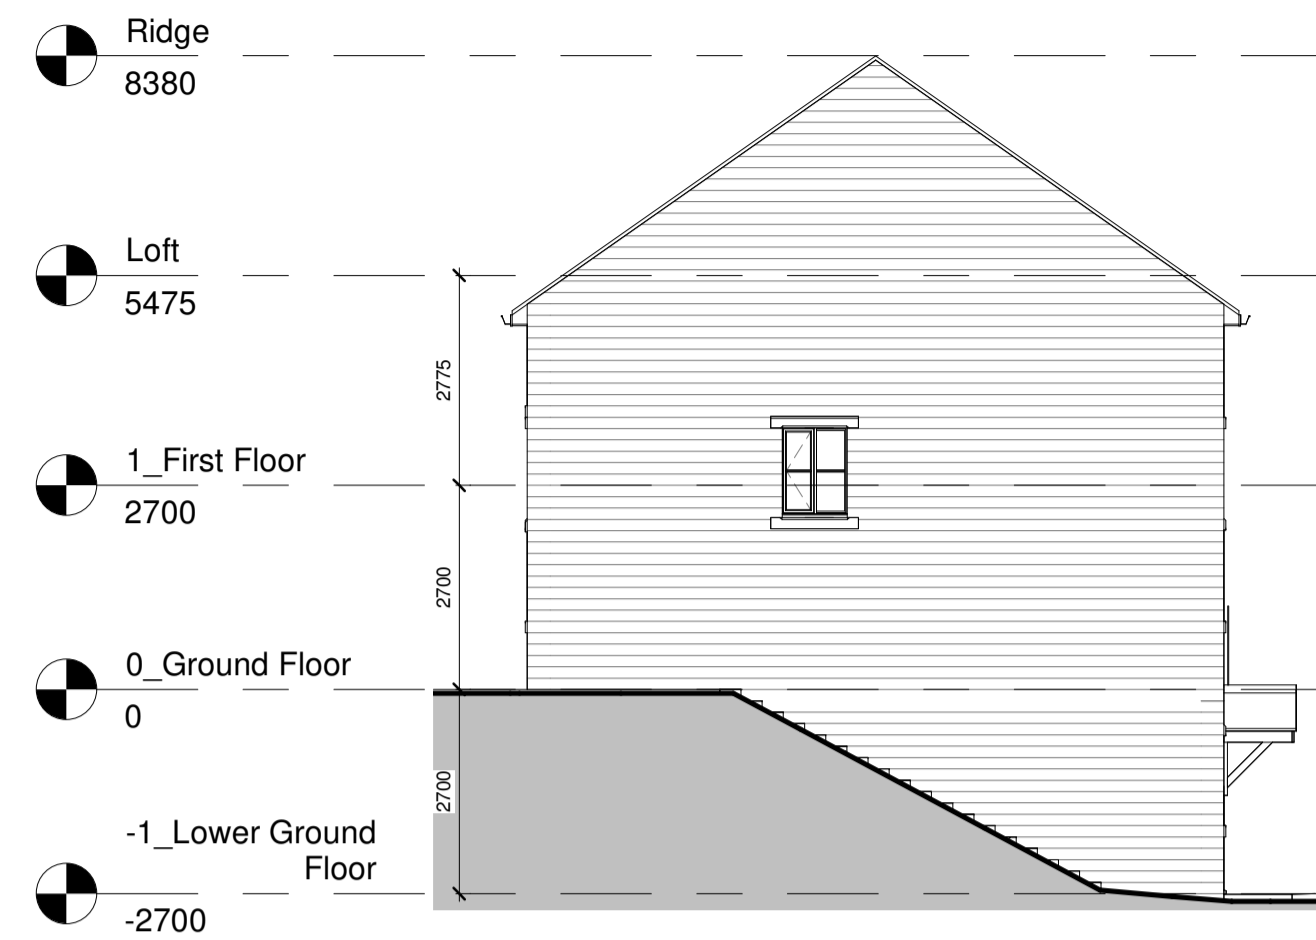

Left Elevation
1 : 100

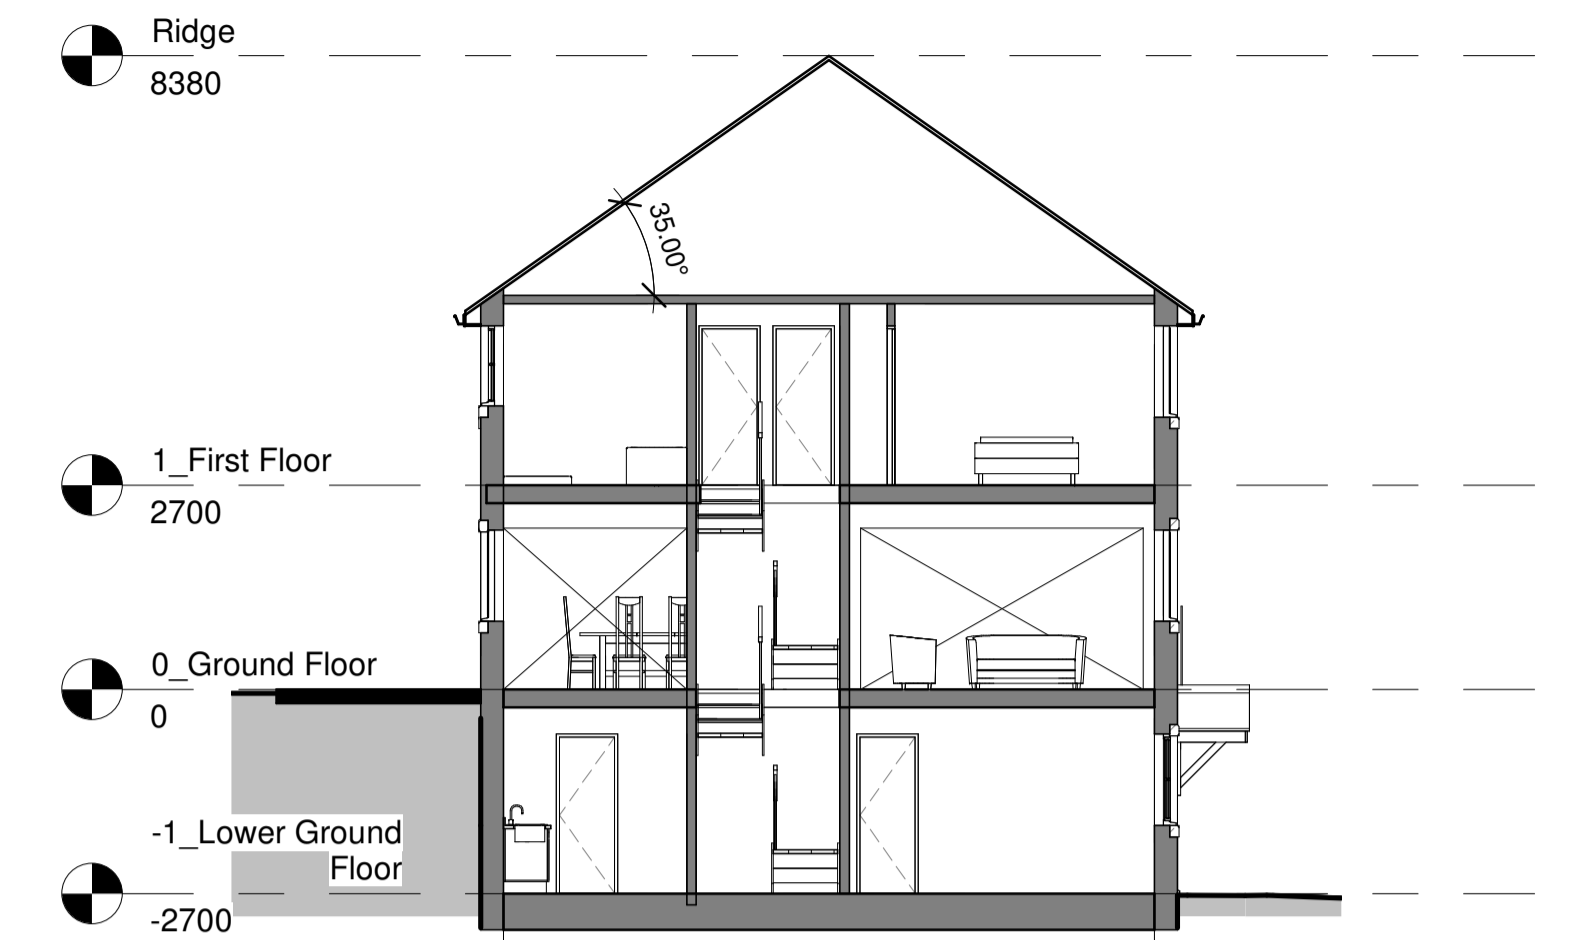

Section A - A
1 : 100




Section B - B
1 : 100




3D View Rear_Type C1_Weathered 2
1 : 1




3D View Front_Type C1_Weathered 2
1 : 1

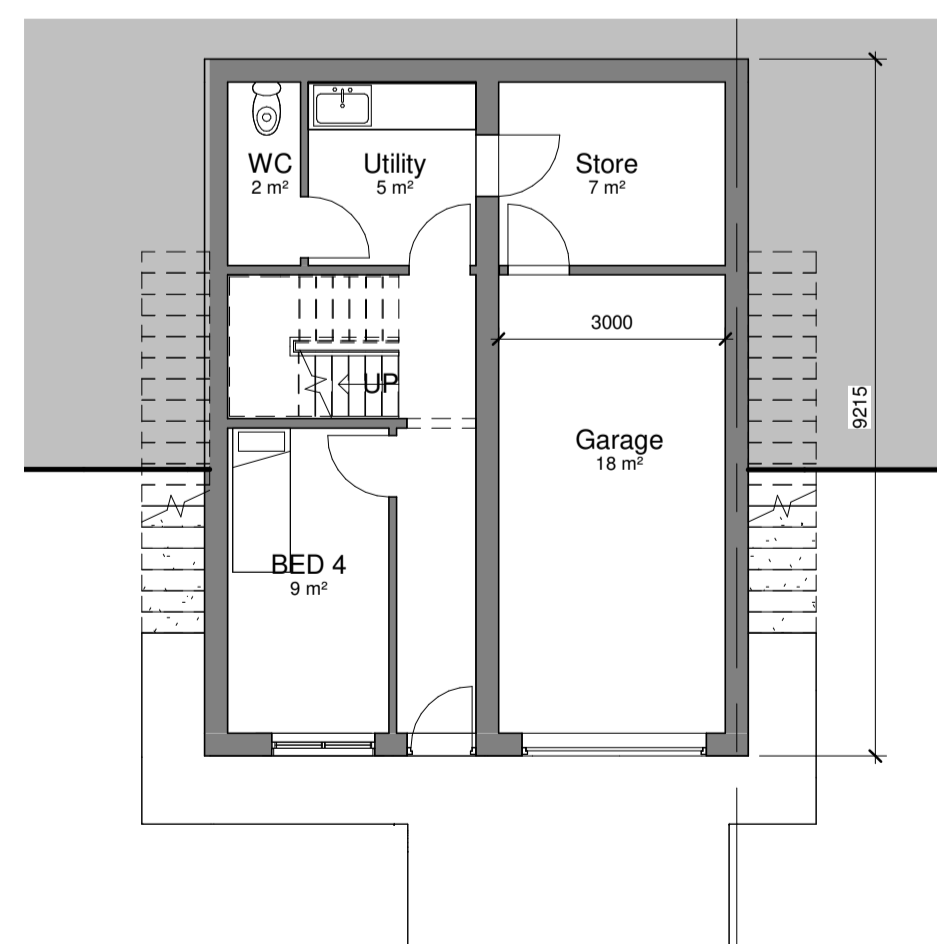

-1 Lower Ground Floor
1 : 100

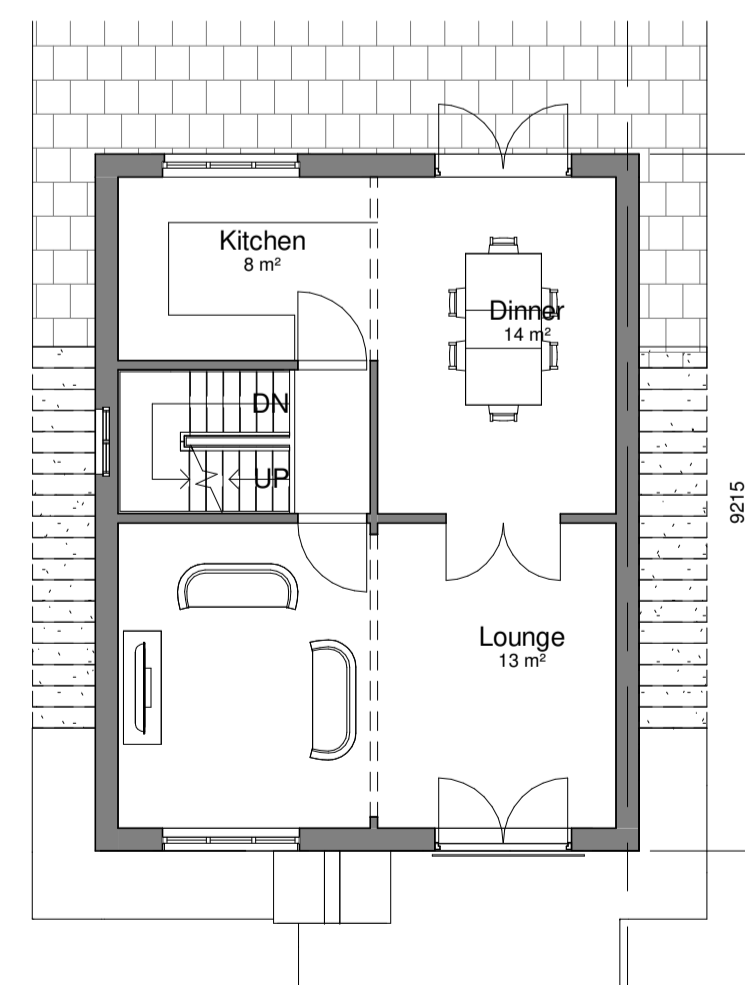


0 Ground Floor
1 : 100

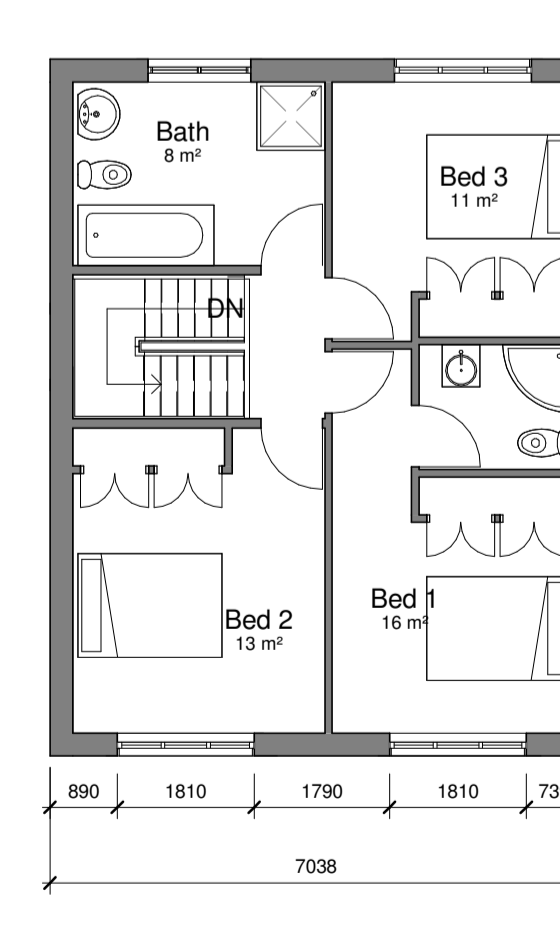

1 First Floor
1 : 100

Area Schedule (GIA)		
Name	Area (m ²)	Area (ft ²)
Lower Ground Floor	36 m ²	384 ft ²
Ground Floor	56 m ²	604 ft ²
First Floor	56 m ²	604 ft ²
Garage	18 m ²	196 ft ²
Grand total	166 m²	1788 ft²

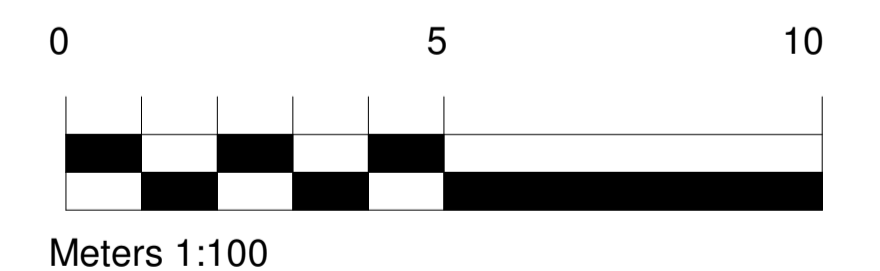

HOUSE TYPE C1 - 4 BED DETACHED

3. DEVELOPED DESIGN

Client: D Noble Limited

Drawing no: 10703 SELF-P-ZZ-M3-A-010

Project: Proposed Housing, Lady Anne Road, Botley

Scales@A1 Drawn: OH Date: OCT 2021 Checked: MS



Rev Date Drawn Description