



Proposed - Front Elevation  
Scale 1:50

Proposed - Rear Elevation  
Scale 1:50


Proposed - Section A  
Scale 1:50

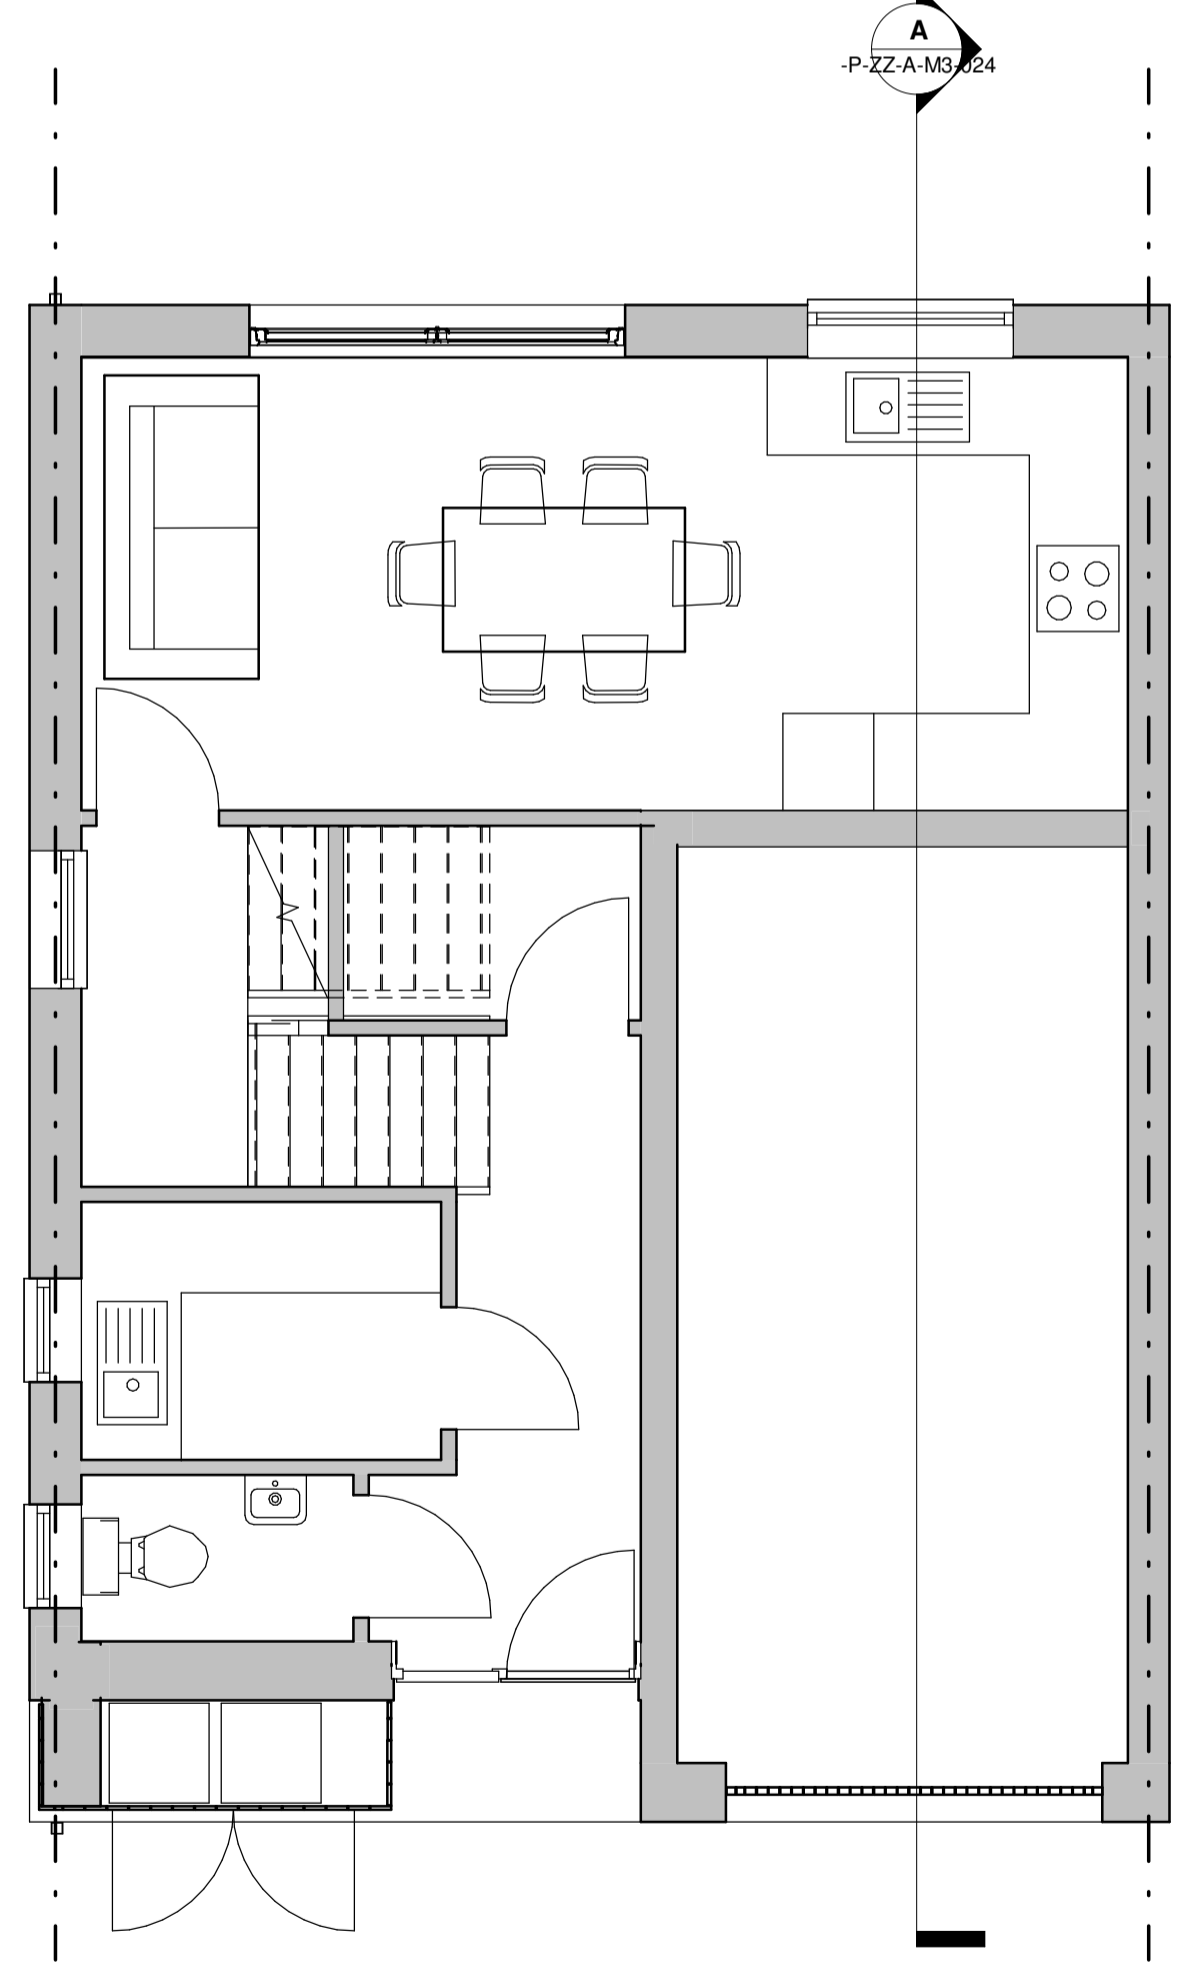


Proposed - Ground Floors Plan  
Scale 1:50

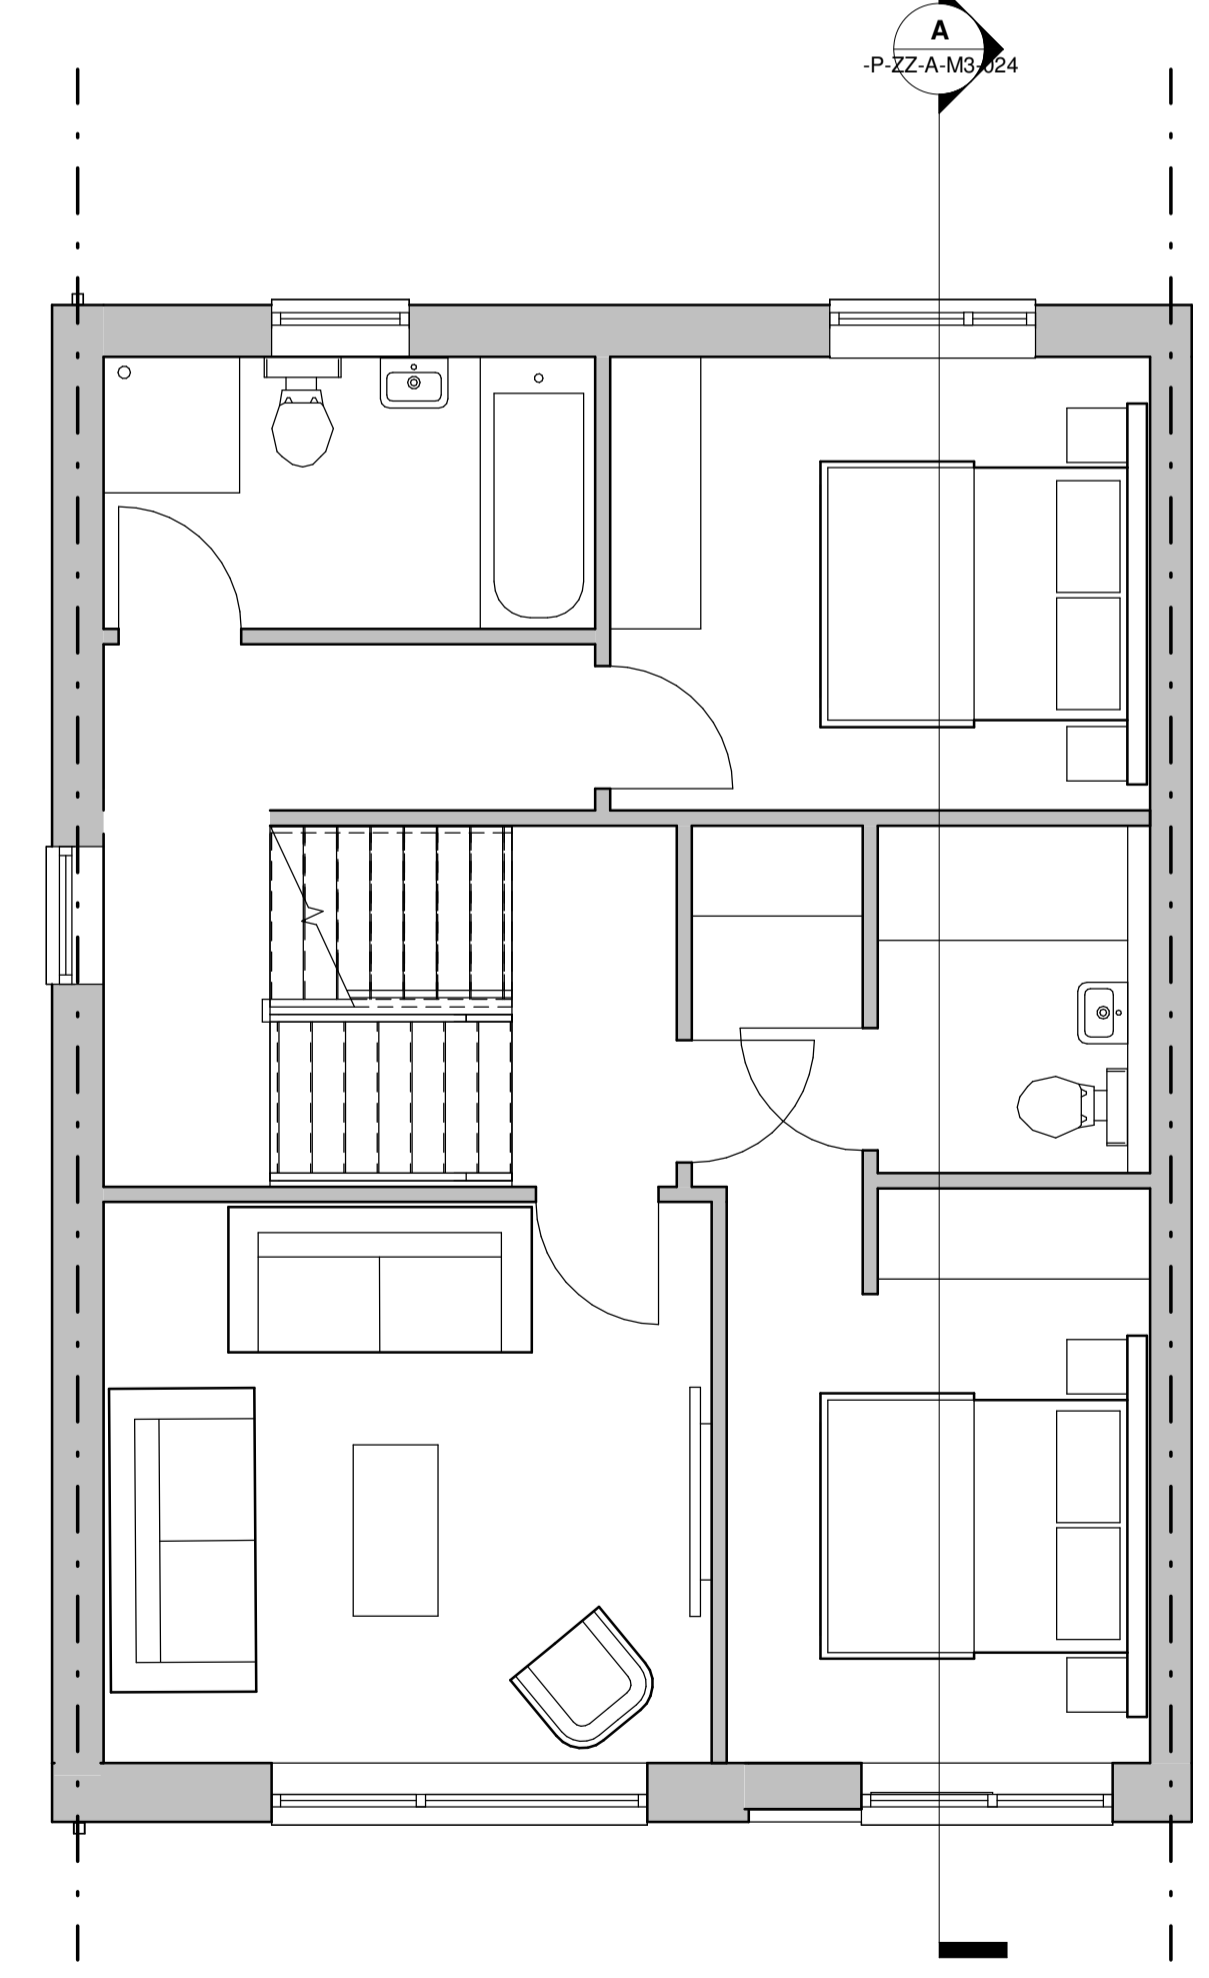


Proposed - First Floors Plan  
Scale 1:50

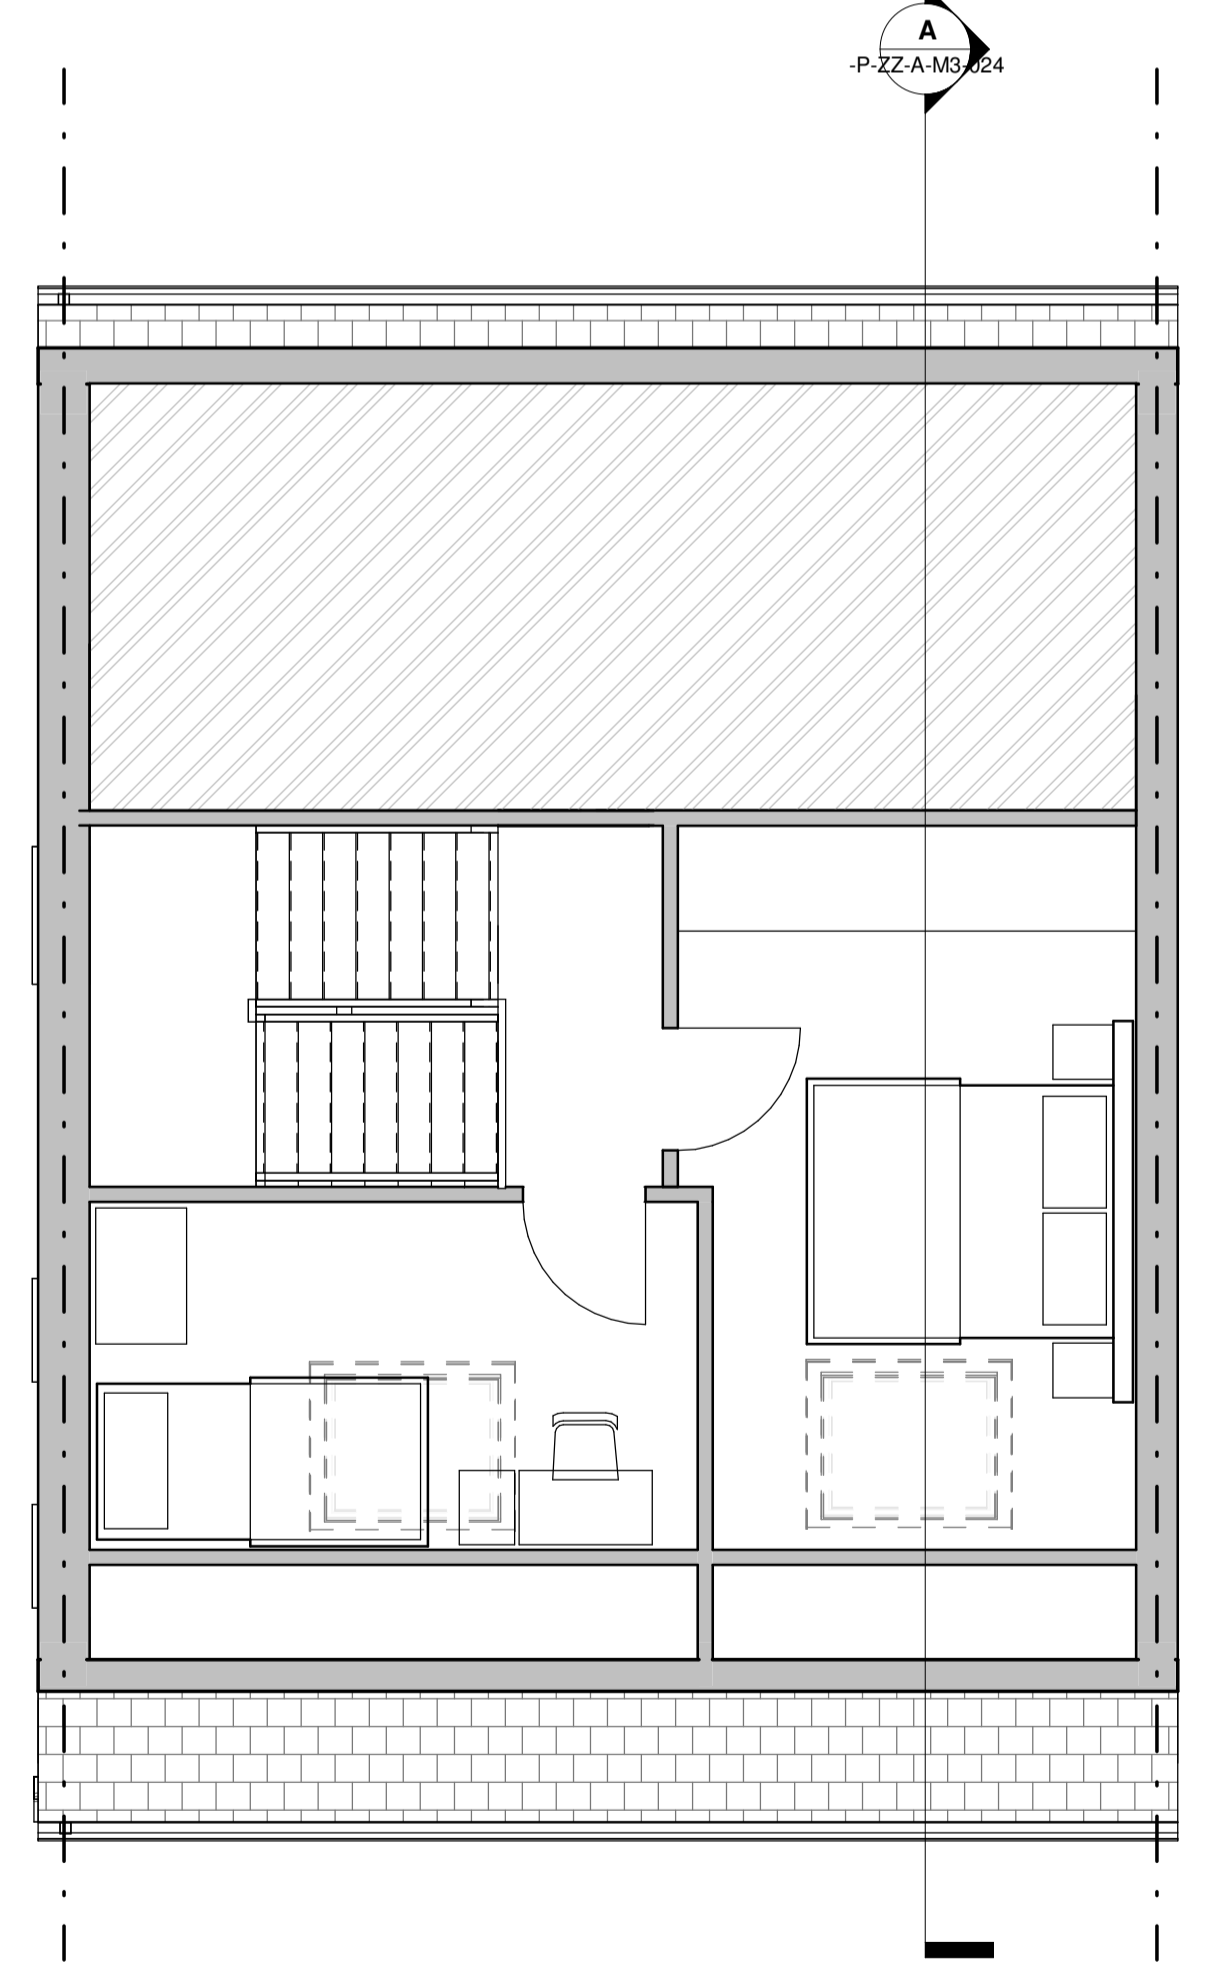


Proposed - Second Floor Plan  
Scale 1:50

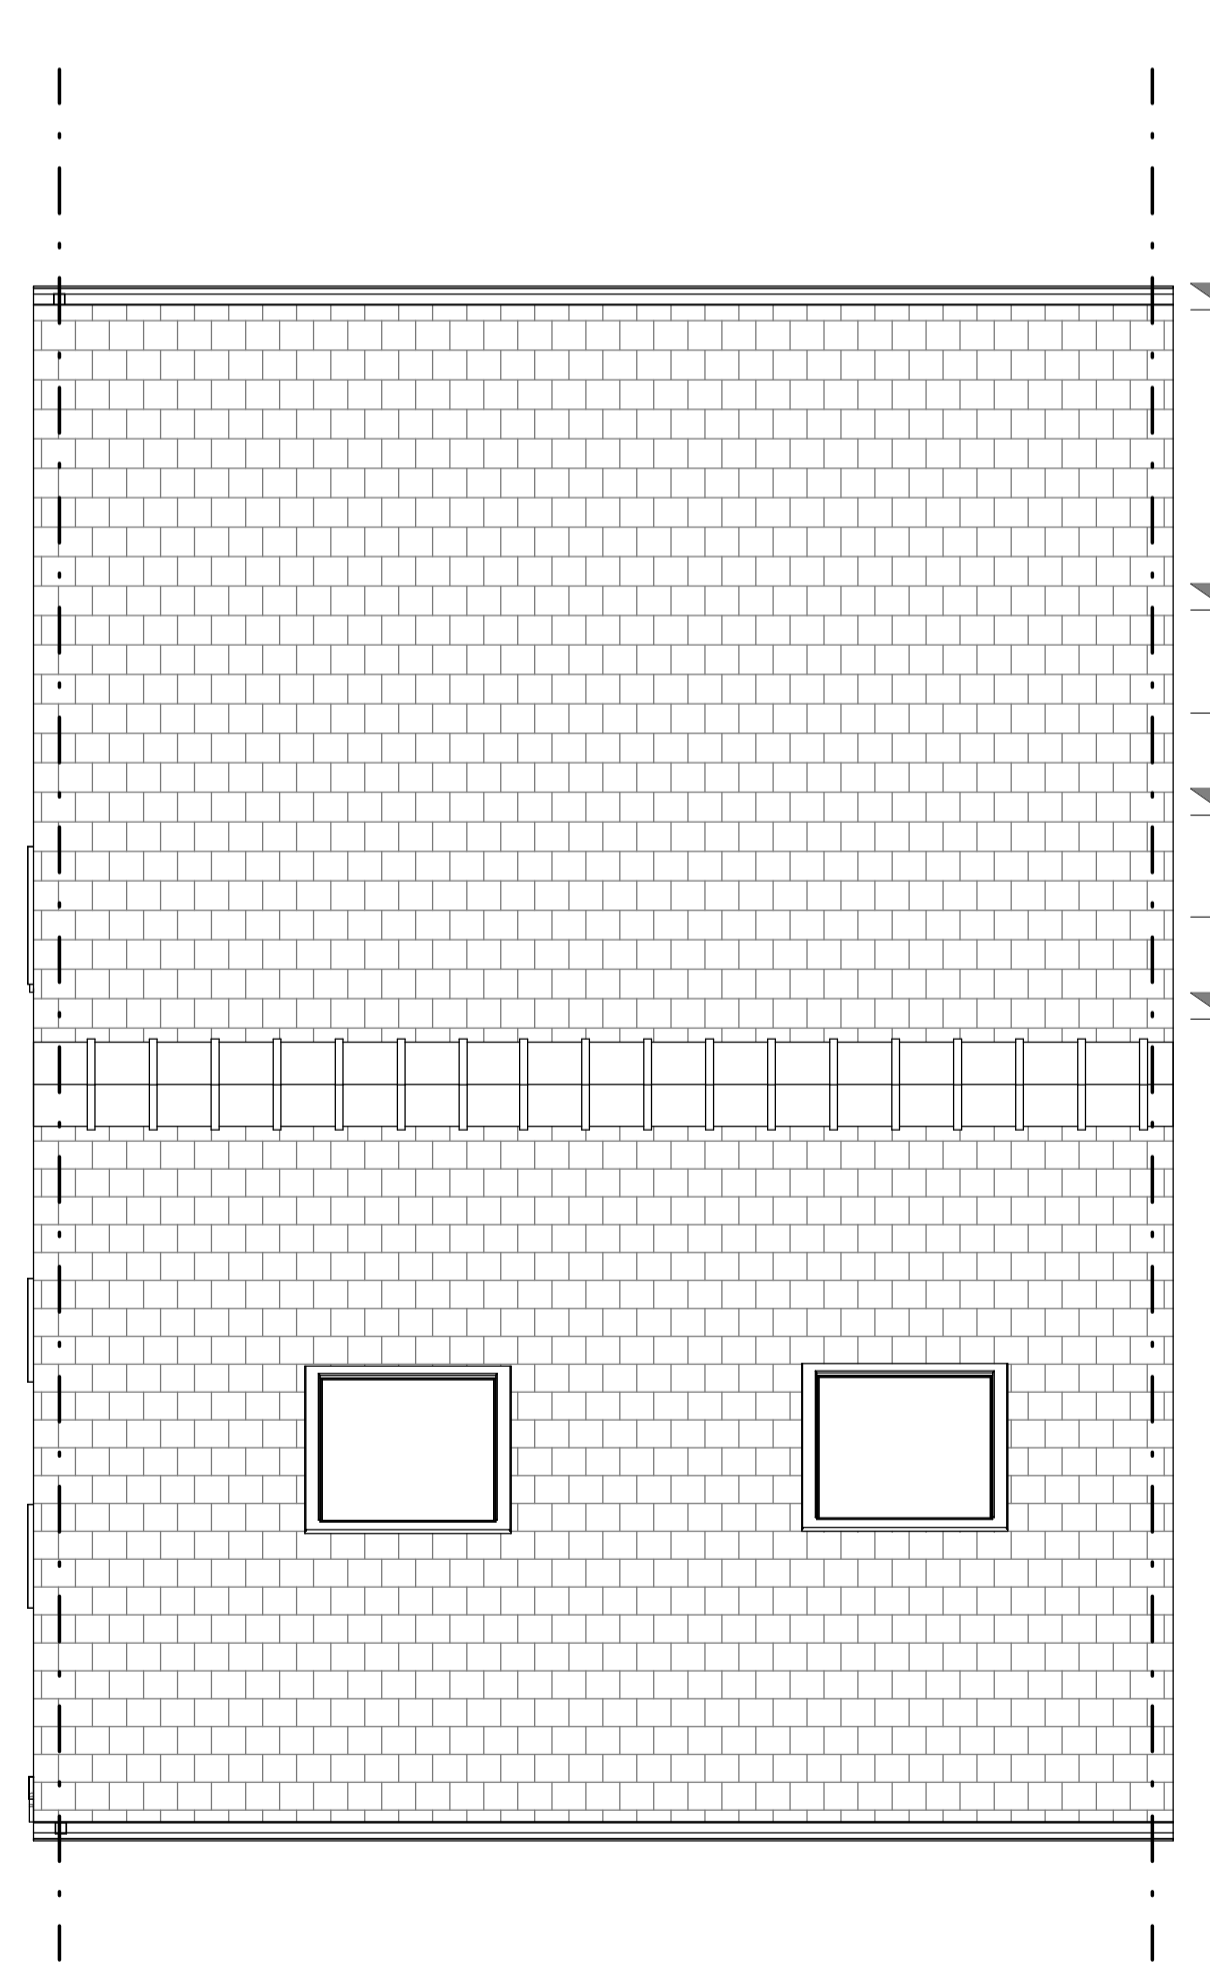

Proposed - Roof Plan  
Scale 1:50

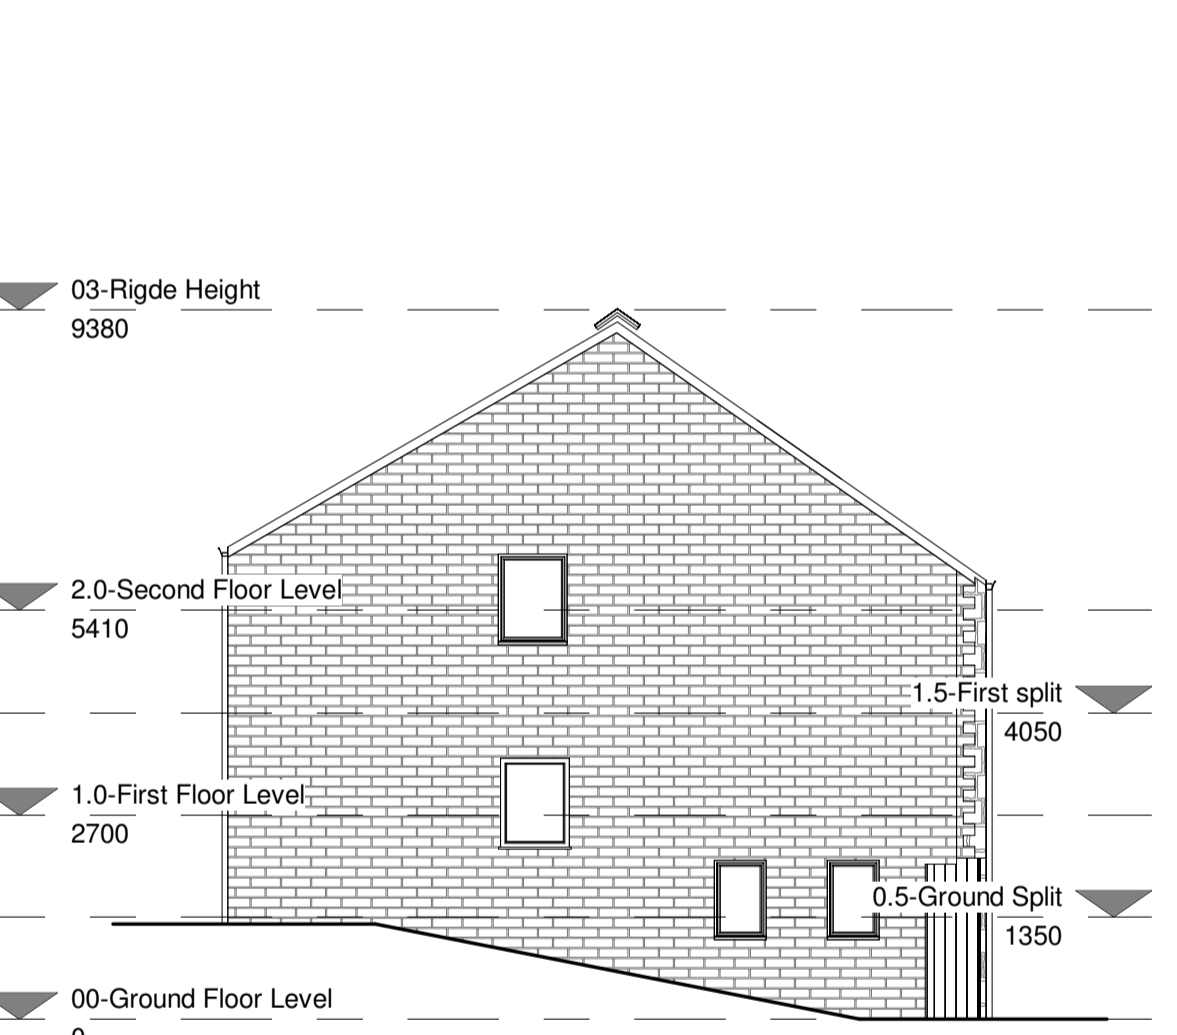


Proposed - Side Elevation 1  
Scale 1:100

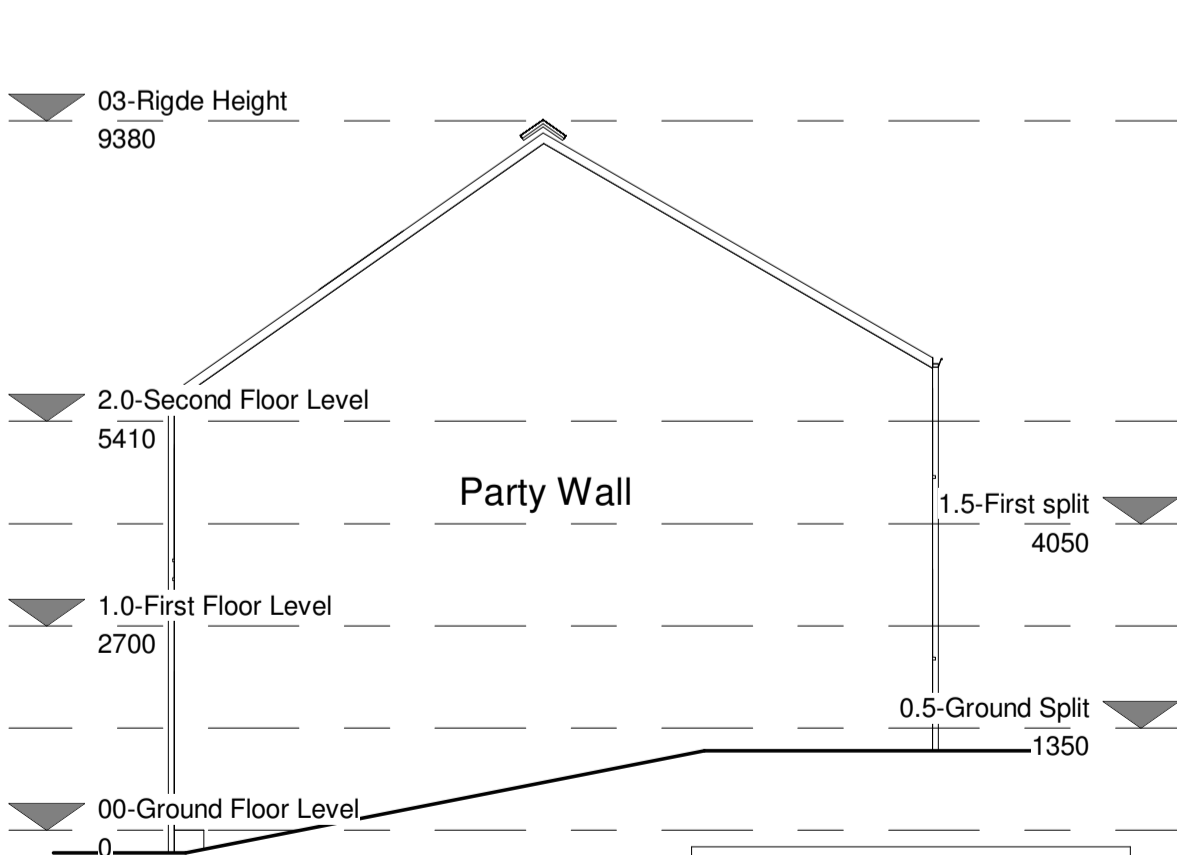

Proposed - Side Elevation 2  
Scale 1:100

**B4 T2 Housetype GIA**  
**129.8 sqm**  
**Inc Garage. 147.9 sqm**

B4 T2 Housetype - Plans, Section and Elevations

 

<p>© This drawing is the copyright of WSP   Parsons Brinckerhoff (WSP PB) and is the property of WSP PB. It is not to be used for any other project without the written consent of WSP PB. WSP PB reserves the right to amend this drawing without notice and is not responsible for any errors or omissions.</p>		<p>WSP PB London, Newcastle Leeds, Glasgow Sheffield, Cardiff, Belfast, Dublin, Cork, Edinburgh, Manchester, Birmingham, Bristol, Liverpool, Nottingham, Plymouth, Southampton, Swansea, Wolverhampton</p>	<p>Client: C Noble Limited Project: Lady Ann Road Development Scales@A1 As indicated</p>	<p>Drawn: A, B Date: 11/15/22 Checked: NB</p>	<p>Drawing no: 10703-SELF-P-ZZ-A-M3-024 Rev:</p>	<p>Rev Date Drawn Description</p>
---	--	--	--	---	--	-----------------------------------

