



Proposed - Front Elevation
Scale 1:50

Proposed - Rear Elevation
Scale 1:50


Proposed - Section A
Scale 1:50

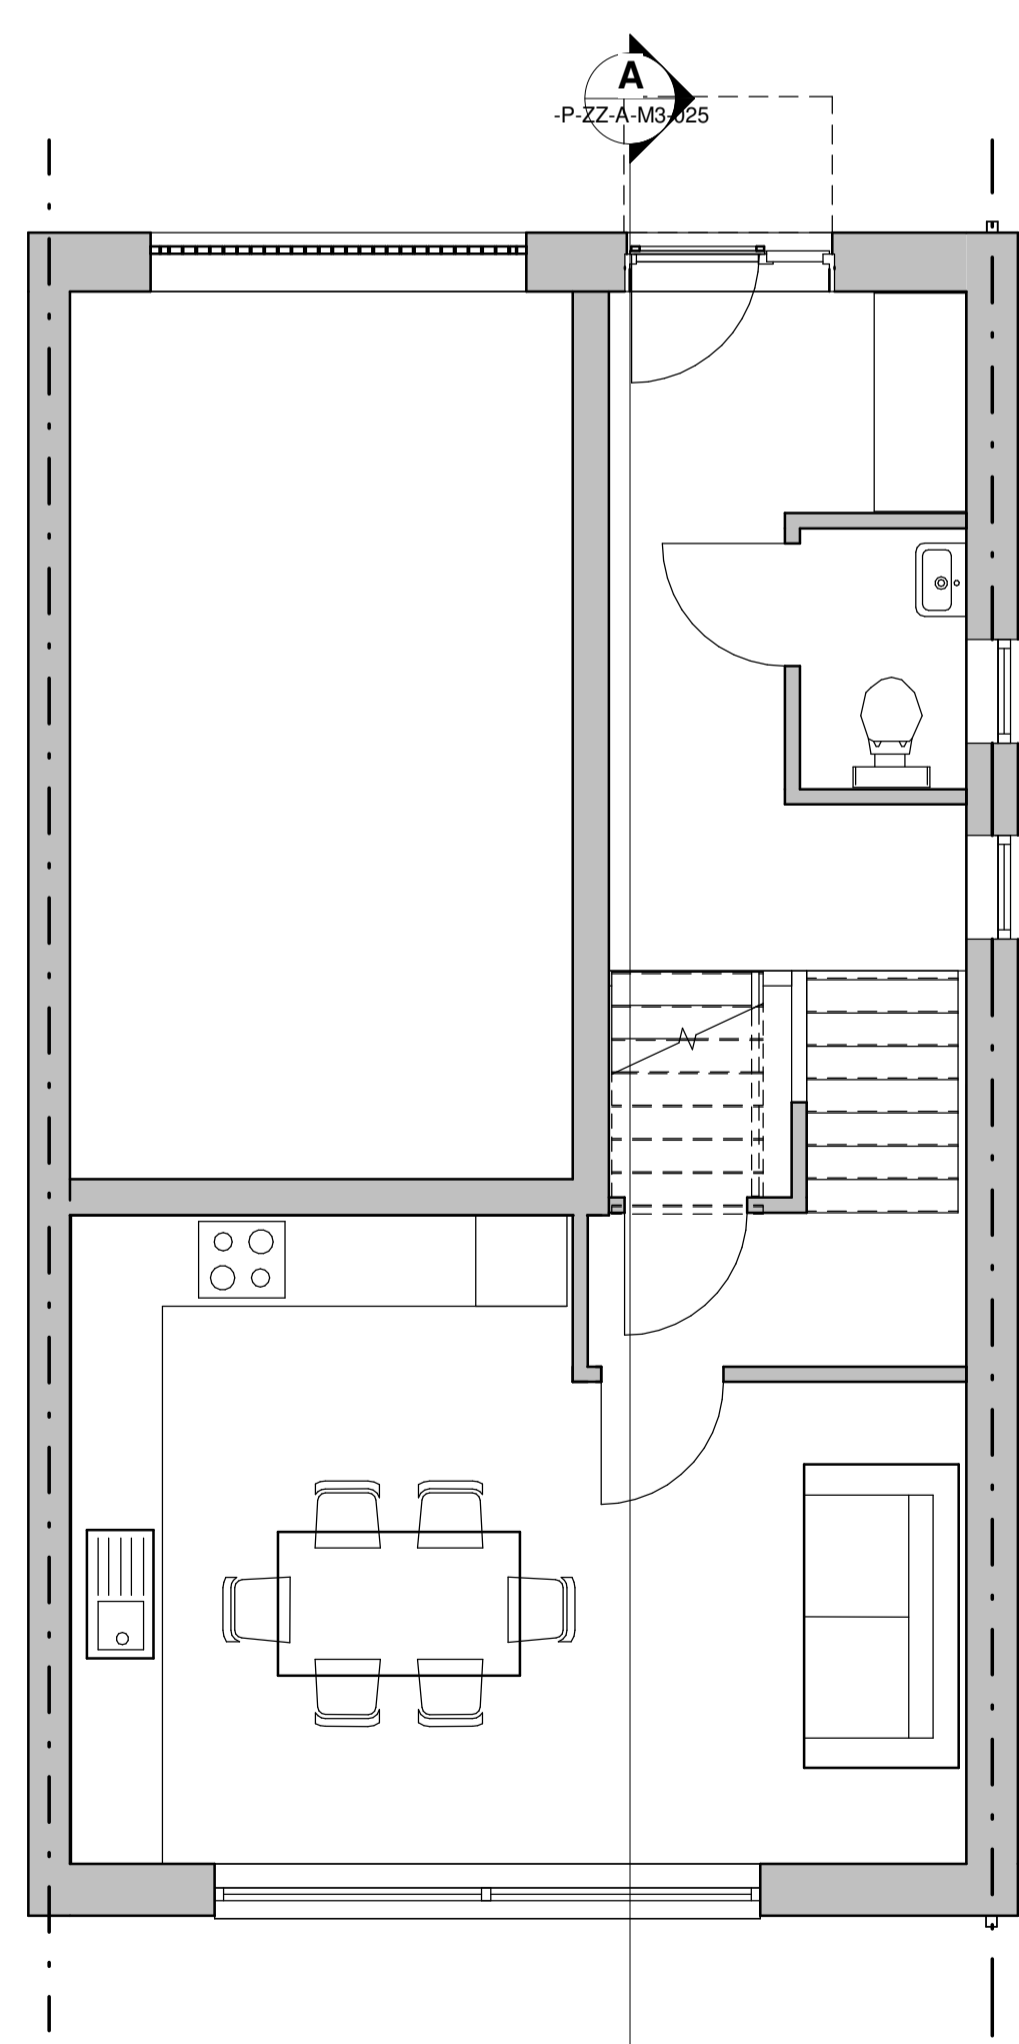


Proposed - Ground Floor Plan
Scale 1:50

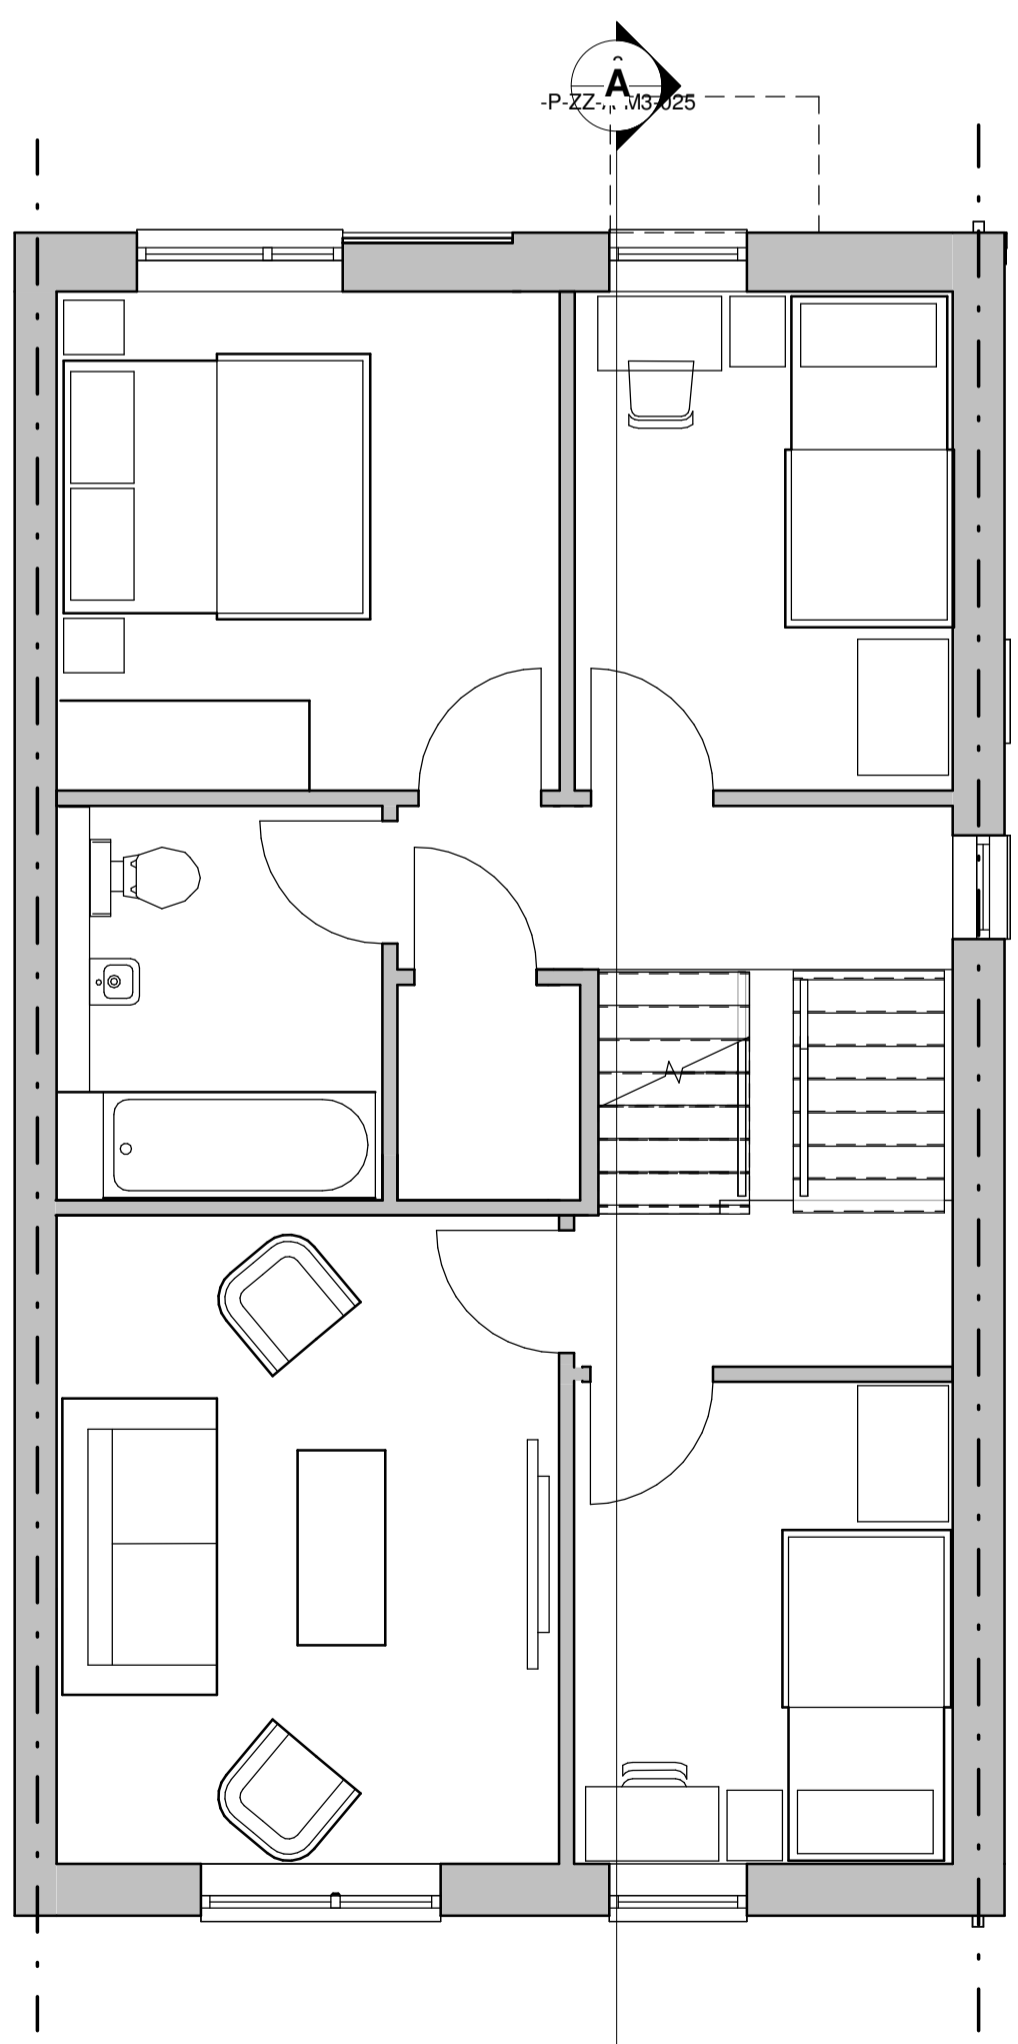


Proposed - First Floors Plan
Scale 1:50

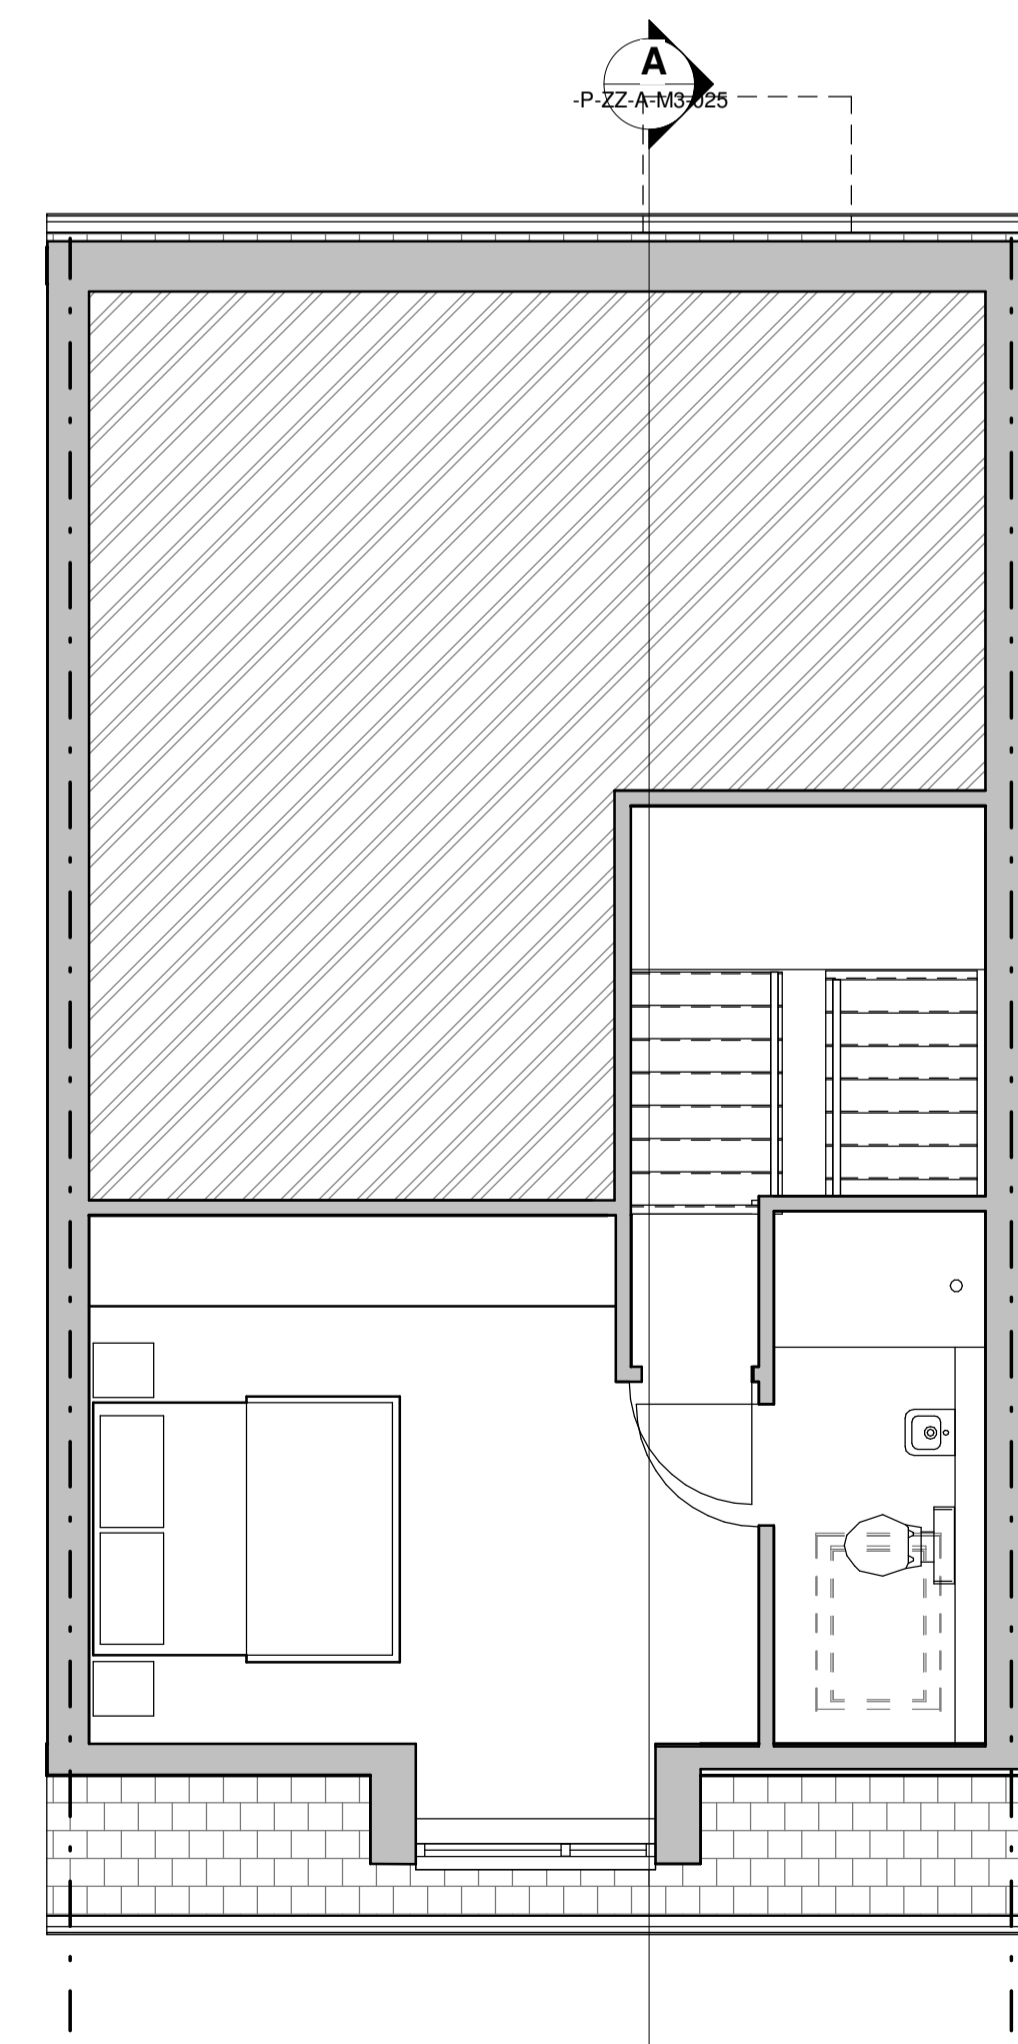


Proposed - Third Floor
Scale 1:50

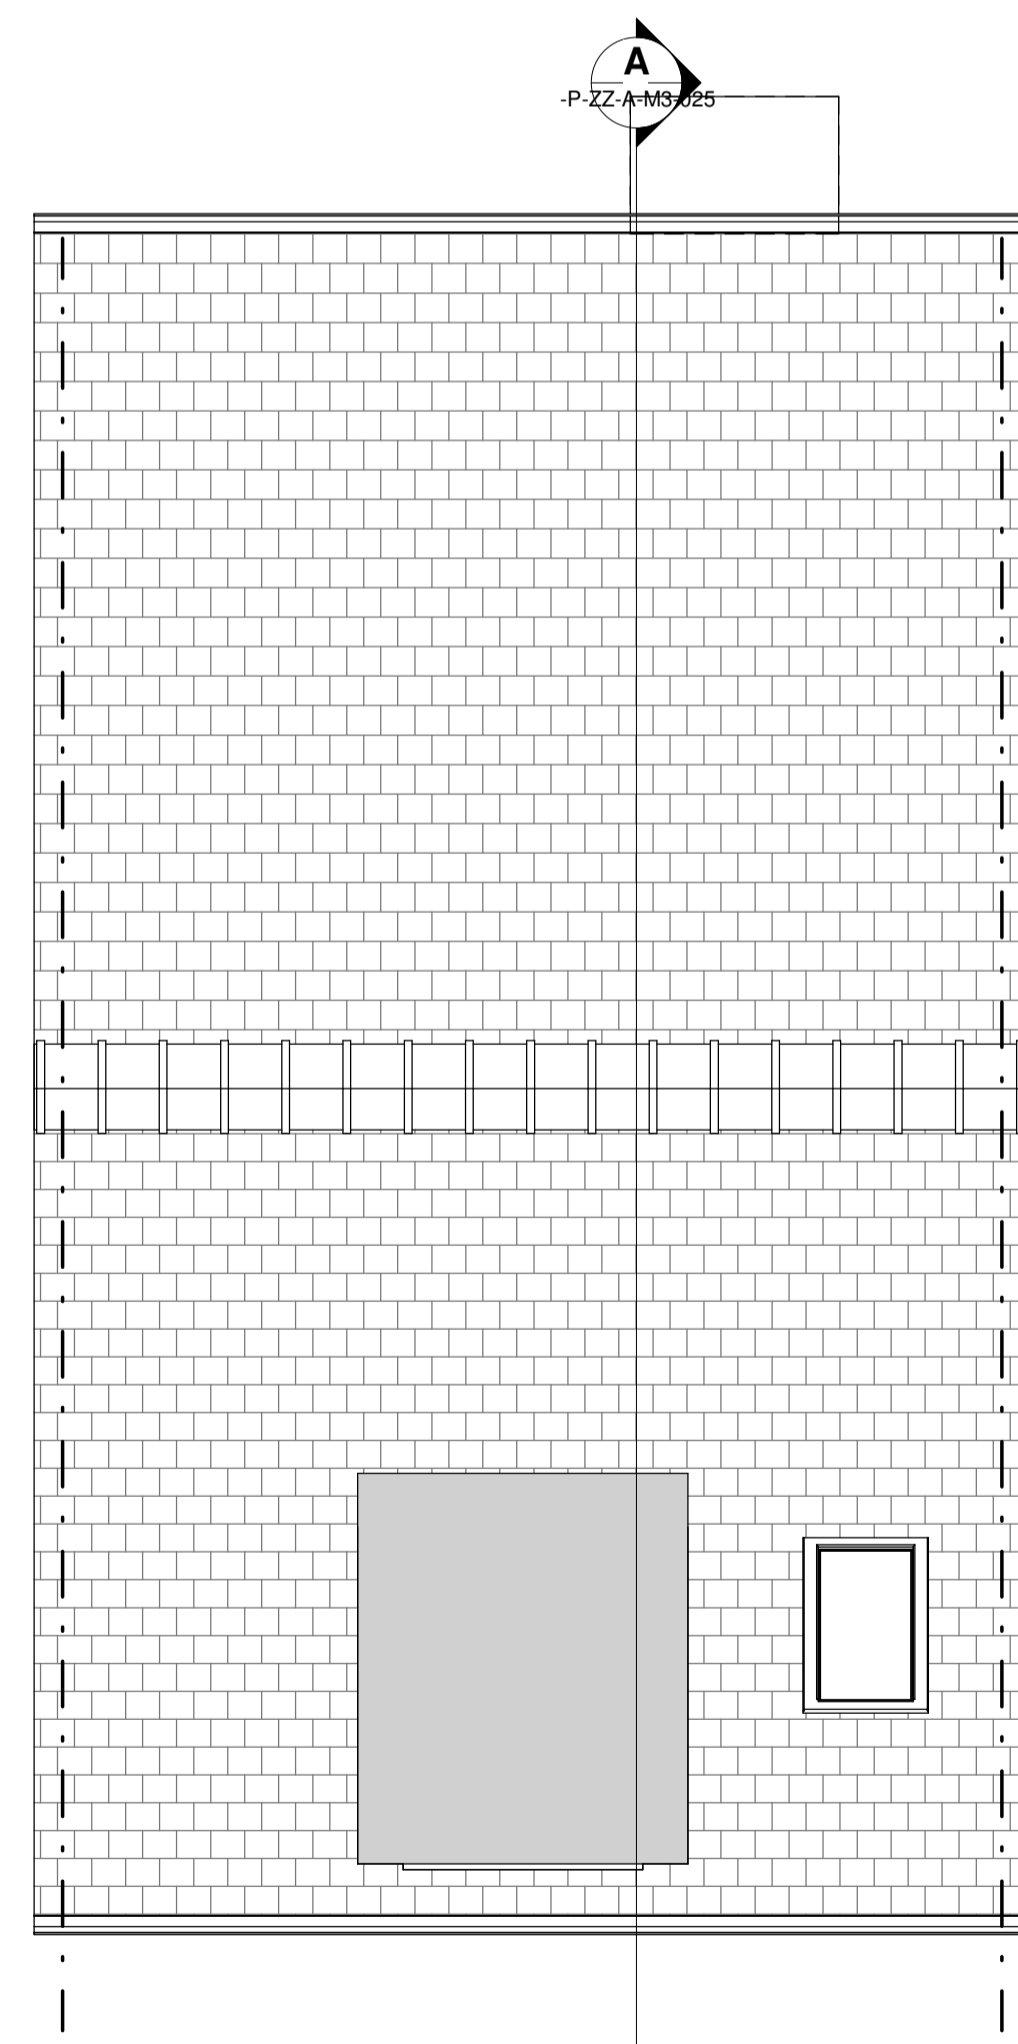

Proposed - Roof Plan
Scale 1:50

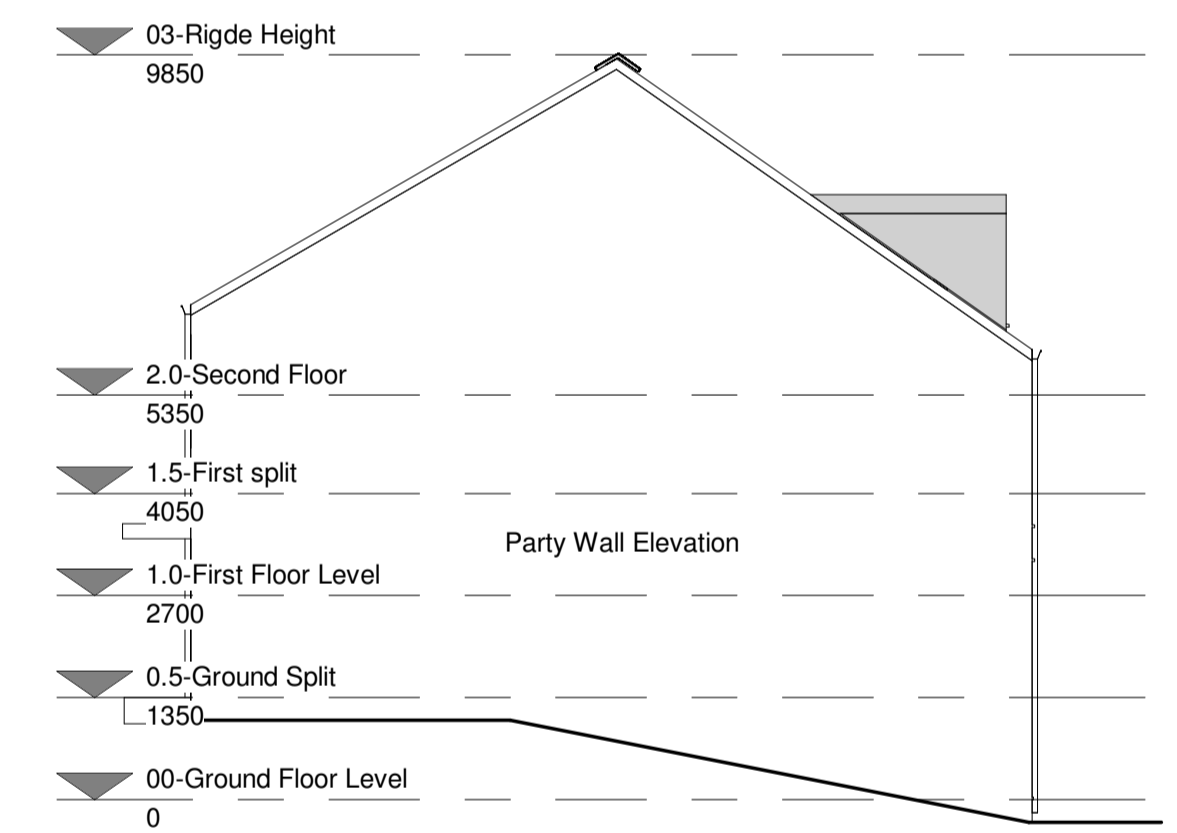

Proposed - Side Elevation 1
Scale 1:100

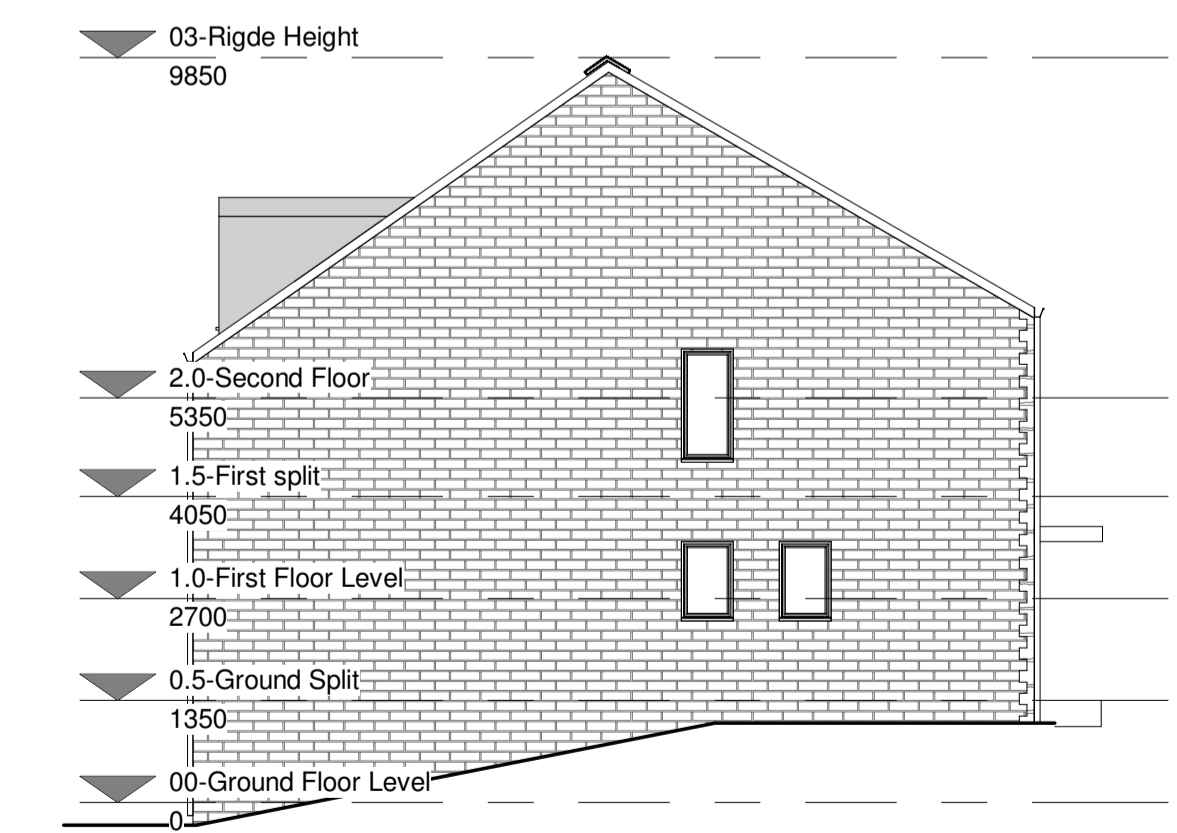

Proposed - Side Elevation 2
Scale 1:100

B4 T3 Housetype GIA
126.1 sqm
Inc Garage. 145.8 sqm

B4 T3 Housetype - Plans, Section and Elevations



<p>© This drawing is the property of Self Design Ltd and remains the property of Self Design Ltd. It is not to be used for any other project without the express written consent of Self Design Ltd. All rights reserved.</p>		<p>Client: C Noble Limited Project: Lady Ann Road Development</p>		<p>Drawing no: 10703-SELF-P-ZZ-A-M3-025</p>		<p>Rev Date Drawn Description</p>	
<p>Scale: As indicated</p>		<p>Drawn: AUB</p>		<p>Date: 11/15/22</p>		<p>Checked: NB</p>	

PLANNING

