
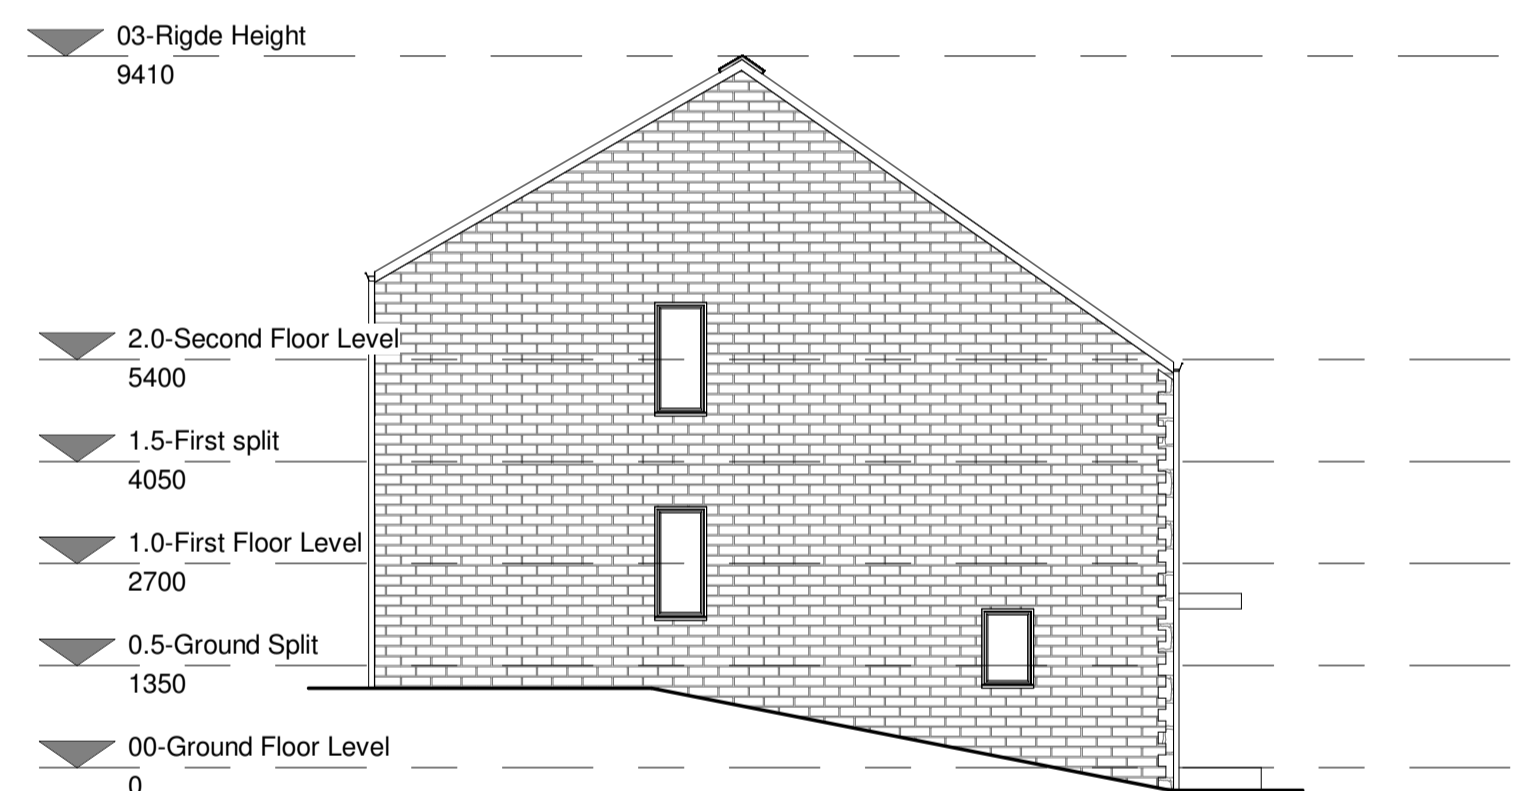
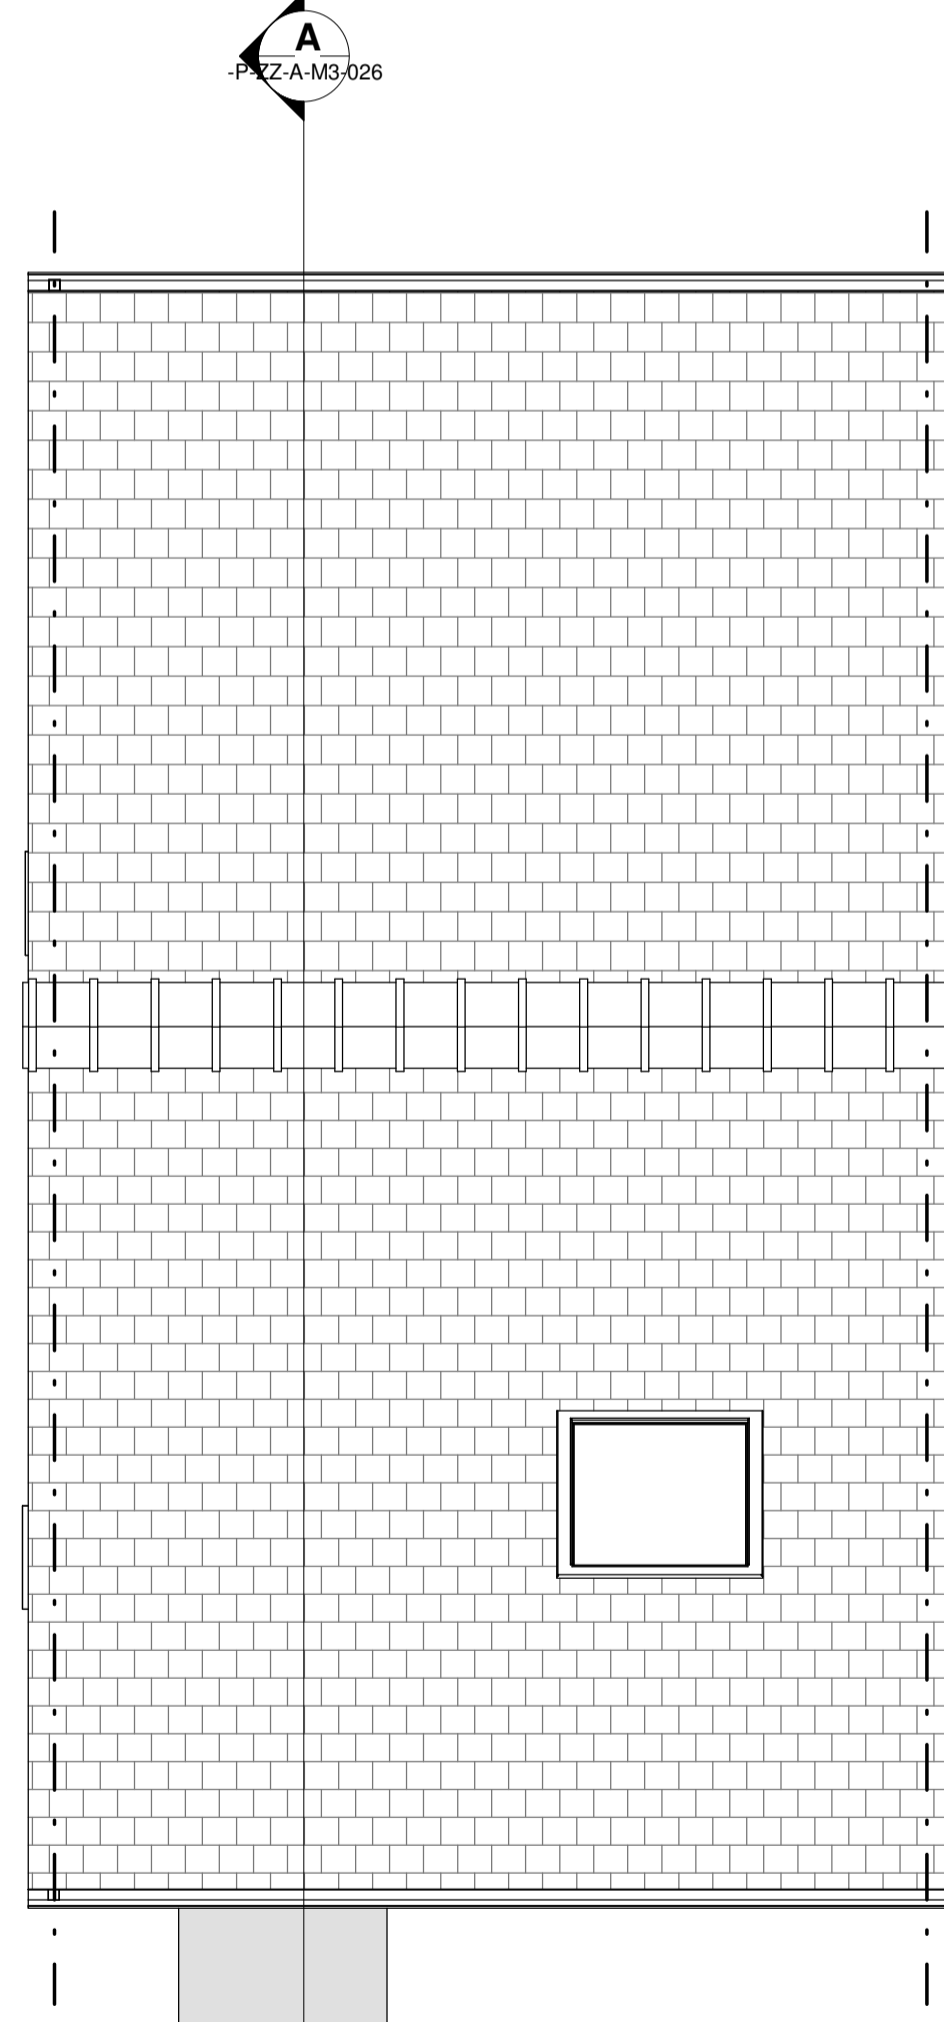
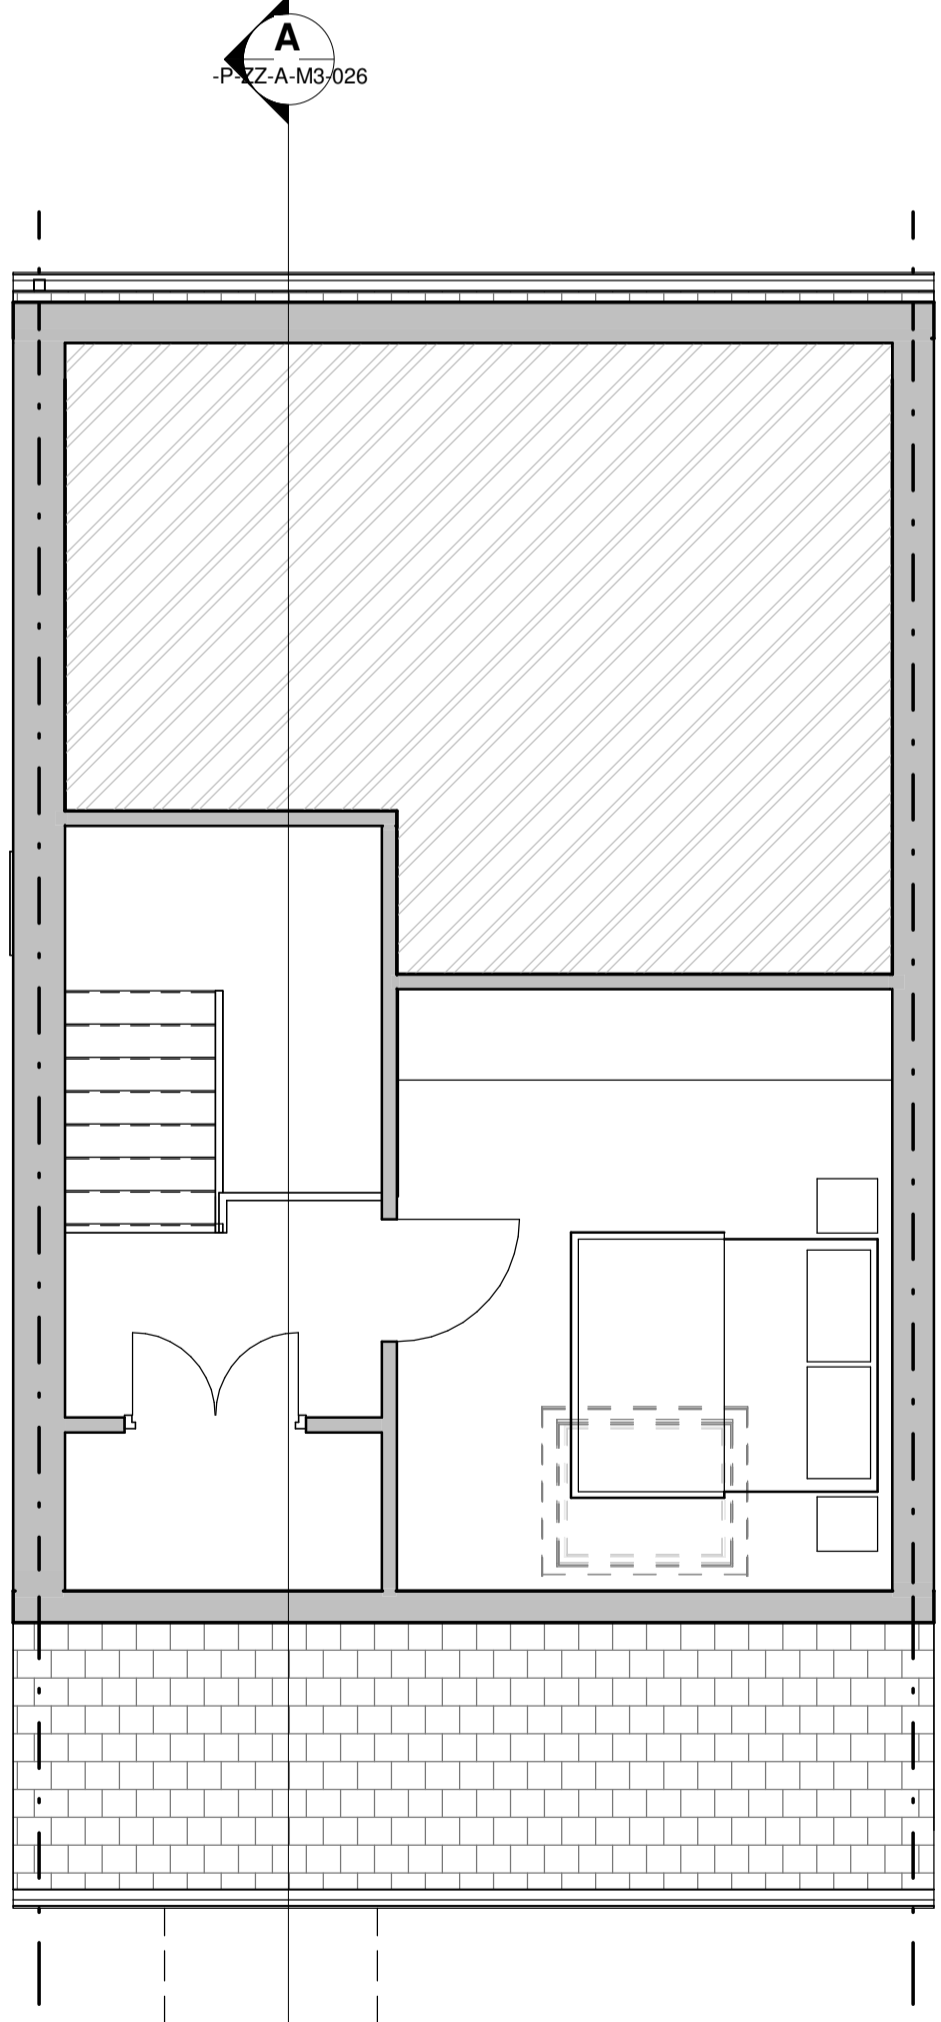
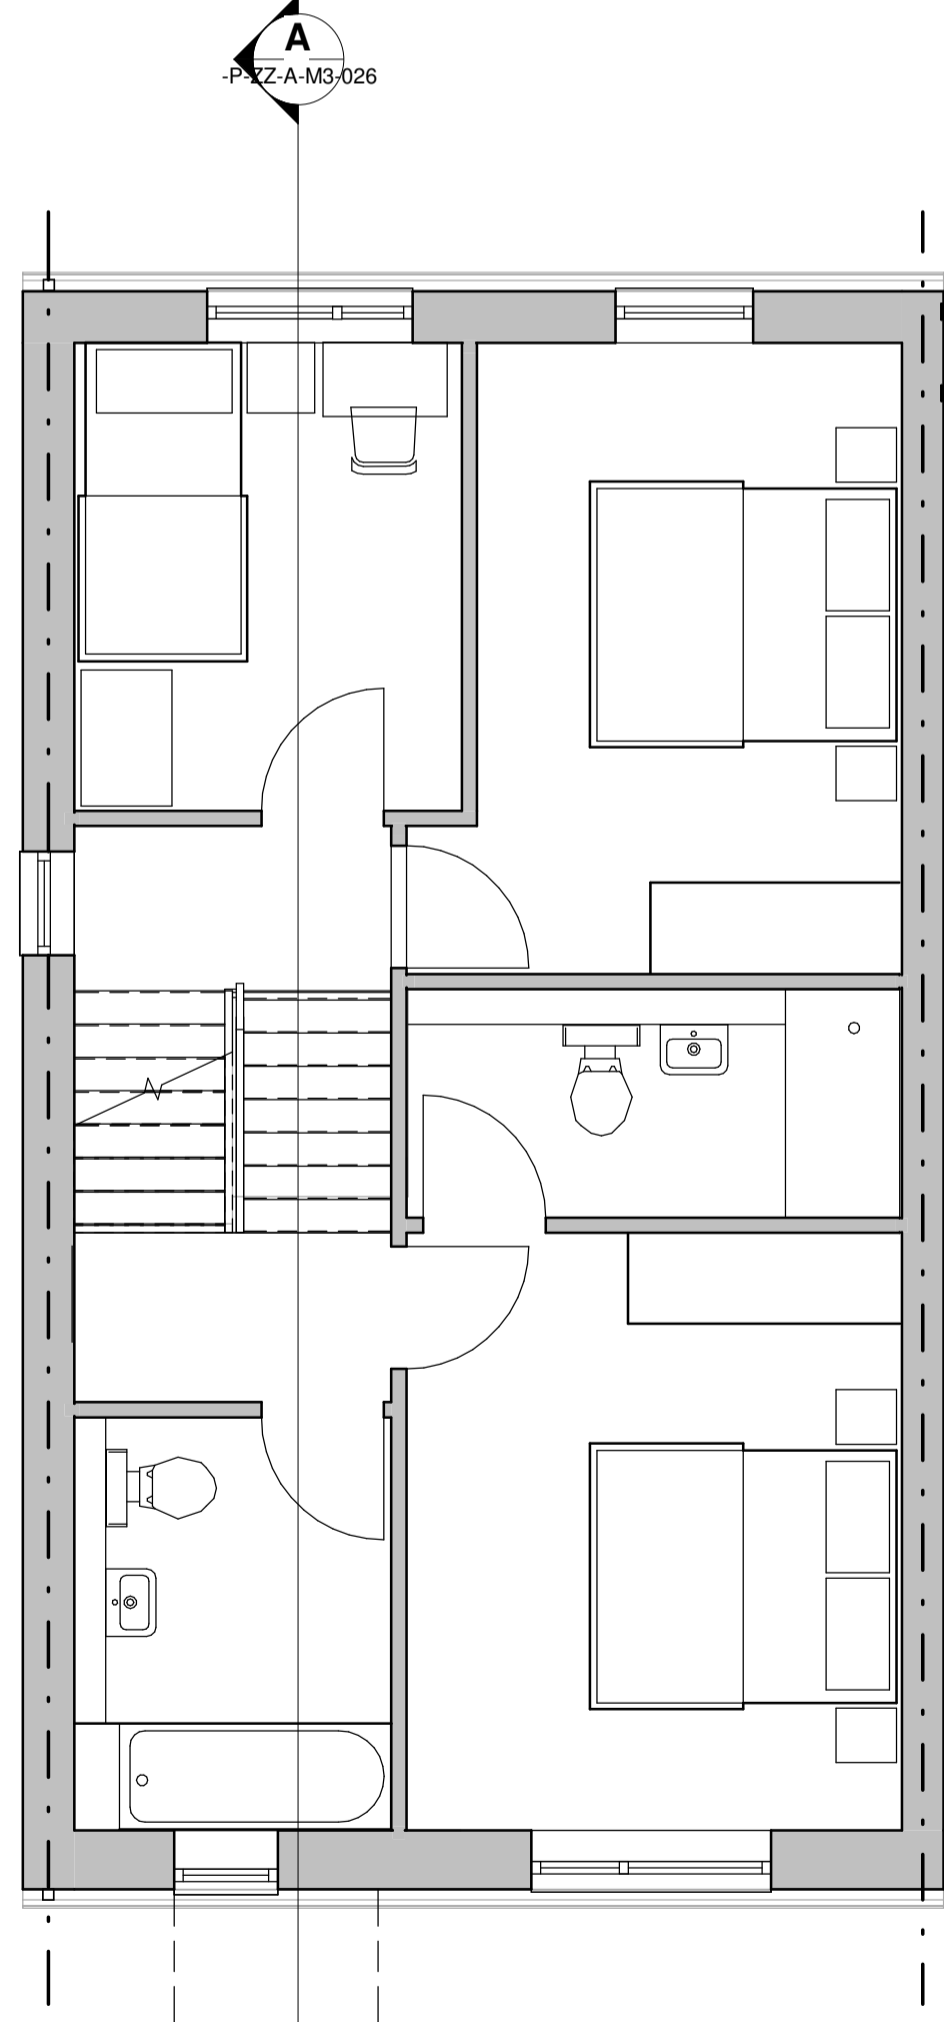



Proposed - Front Elevation
Scale 1:50

Proposed - Rear Elevation
Scale 1:50

Proposed - Section A
Scale 1:50

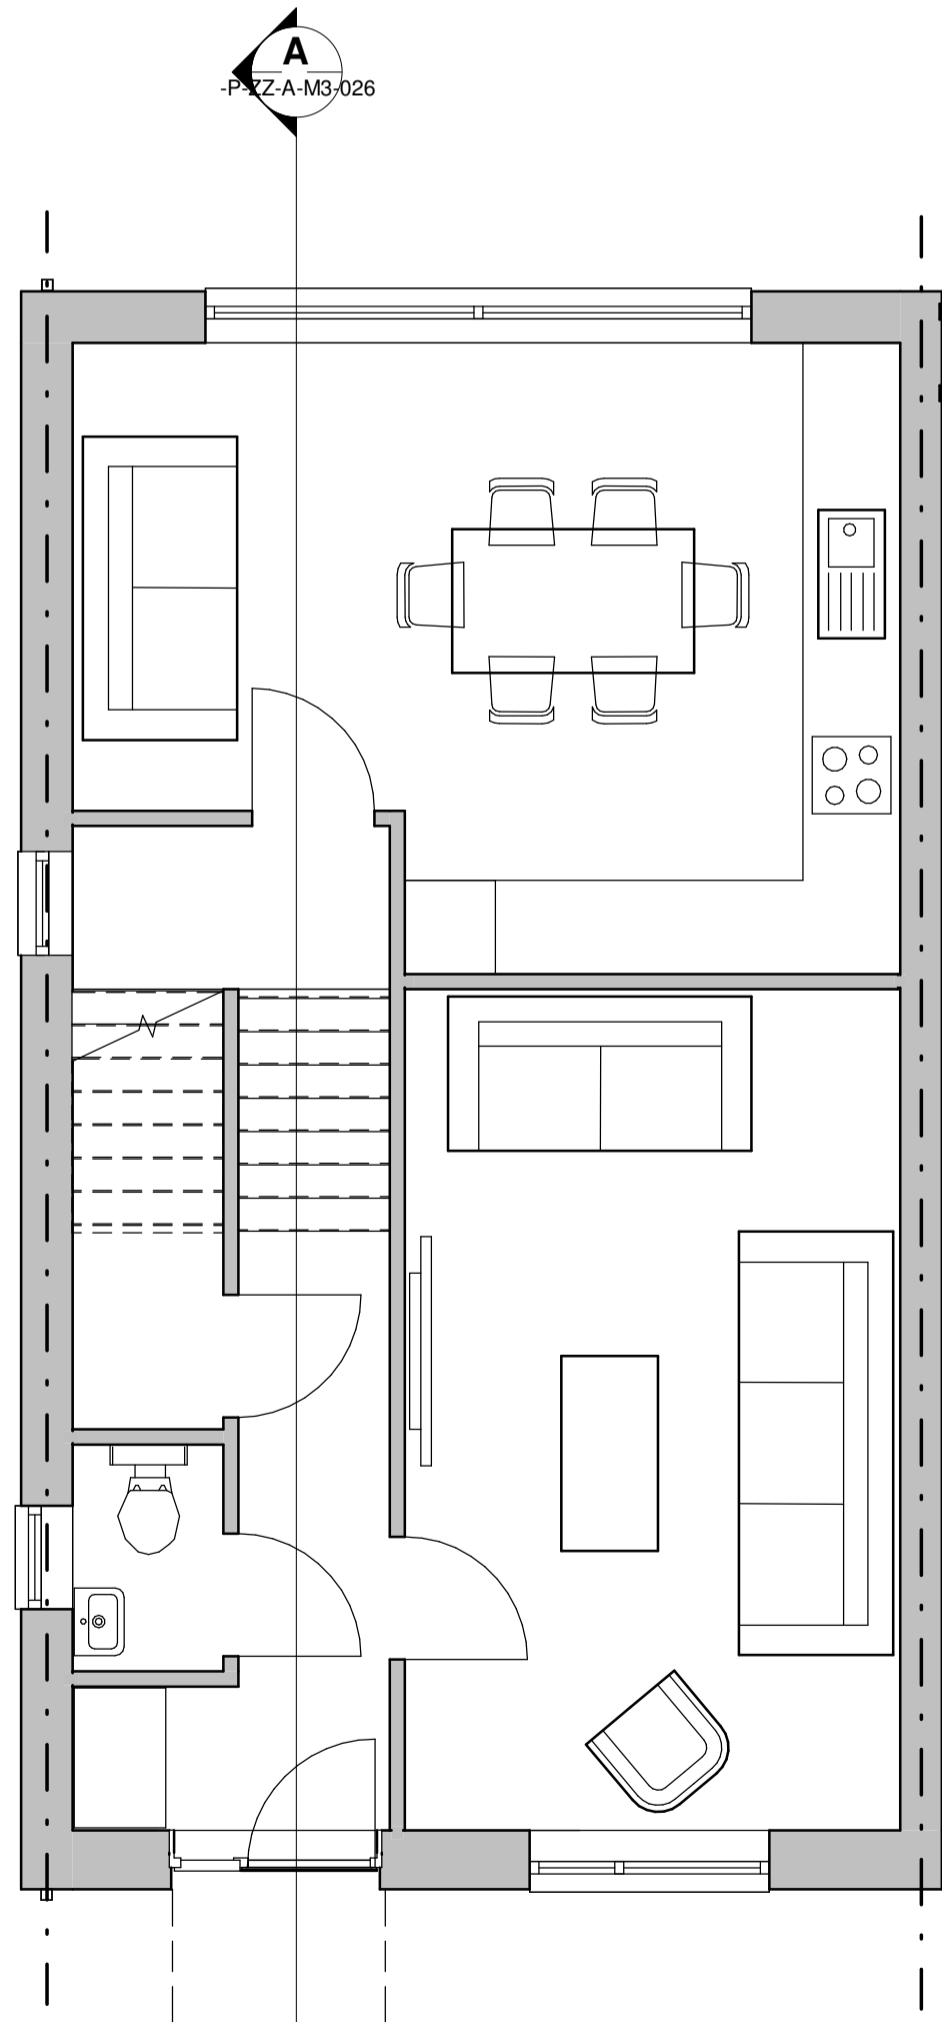

Proposed - Side Elevation 1
Scale 1:100

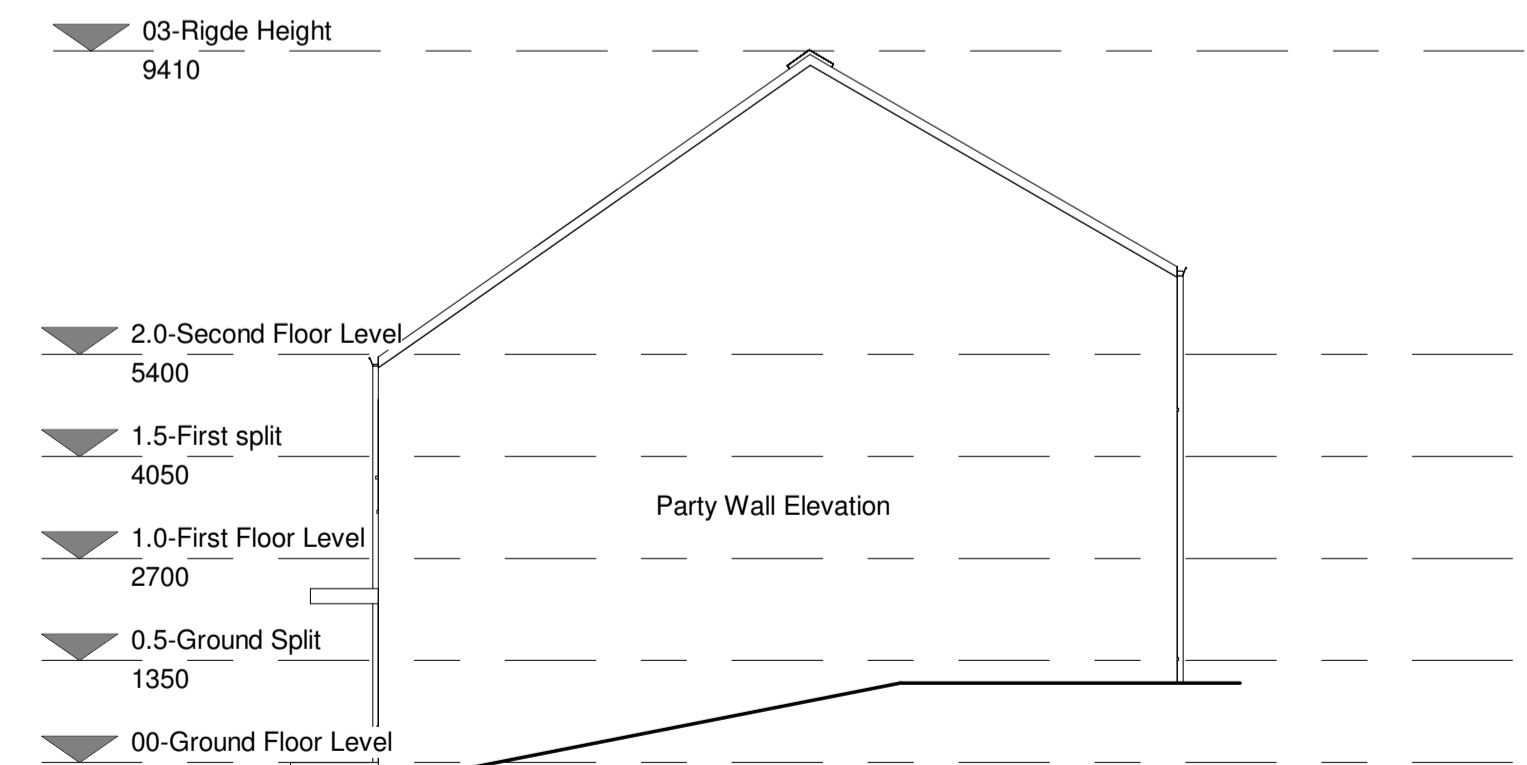

Proposed - Side Elevation 2
Scale 1:100

Proposed - Ground Floor Plan
Scale 1:50


Proposed - First Floor Plan
Scale 1:50

Proposed - Second Floor Plan
Scale 1:50

Proposed - Roof Plan
Scale 1:50

B4 T4 Housetype GIA
127.1 sqm

B4 T4 Housetype - Plans, Section and Elevations

 

<p>PLANNING</p> <p>Client: C Noble Limited Project: Lady Ann Road Development</p>		<p>Drawing no: 10703-SELF-P-ZZ-A-M3-026</p>		<p>Rev Date</p>	<p>Drawn</p>	<p>Description</p>
<p>© This drawing is the copyright of Self (2012) and remains the property of Self. It is not to be used for any other project without the written consent of Self. All other drawings are the property of Self and shall remain the property of Self.</p>	<p>Author: London Borough of Havering Date: 11/15/22</p>	<p>Checked: NB</p>	<p>Rev</p>	<p>Drawn: AUB</p>	<p>Date: 11/15/22</p>	<p>Description</p>

