



Proposed - Front Elevation  
Scale 1:50

Proposed - Rear Elevation  
Scale 1:50


Proposed - Section A  
Scale 1:50

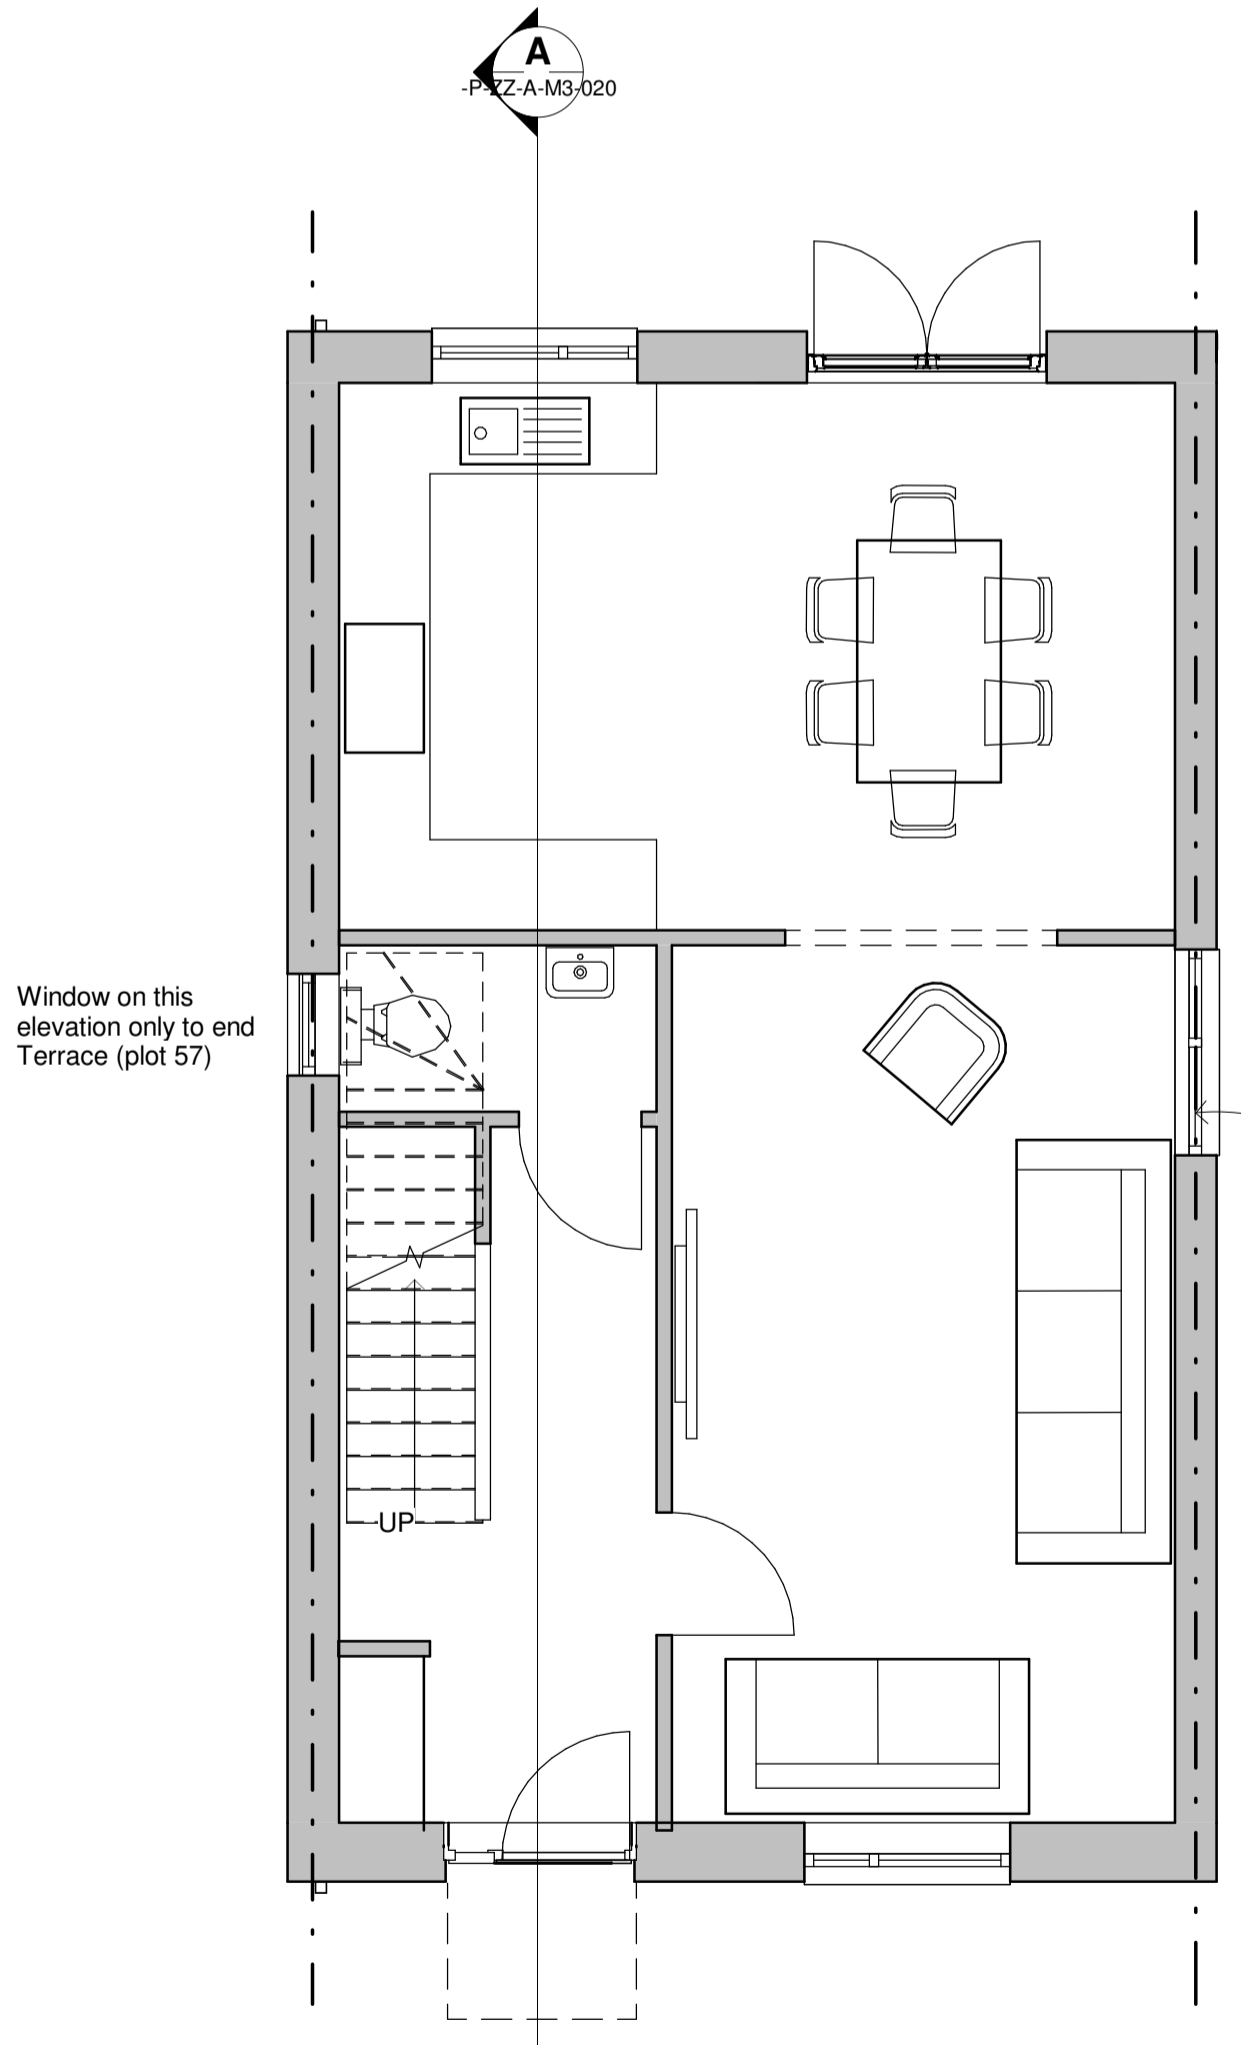


Proposed - Ground Floor Plan  
Scale 1:50

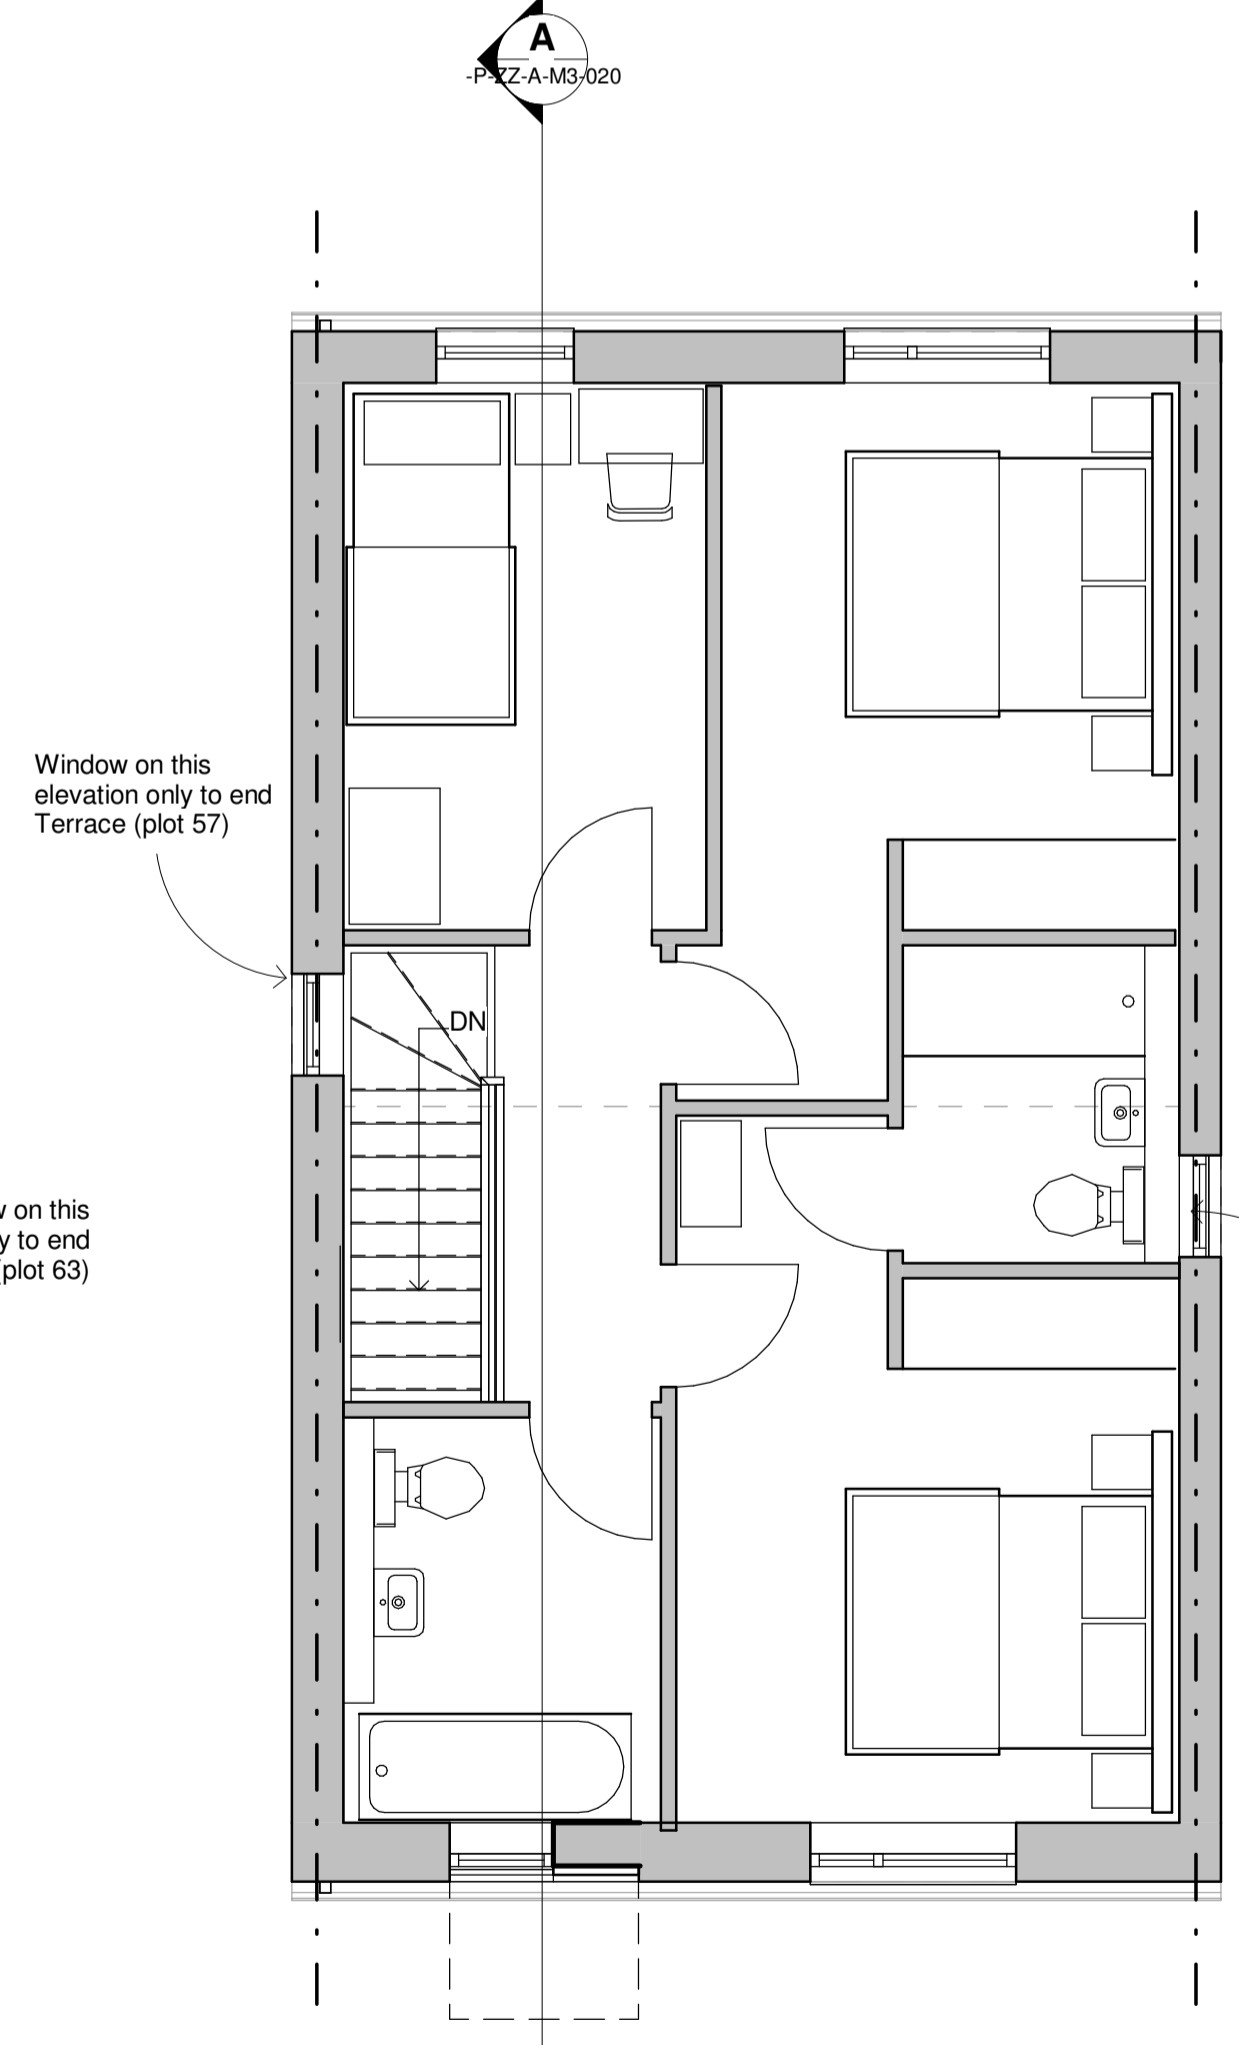


Proposed - First Floor Plan  
Scale 1:50

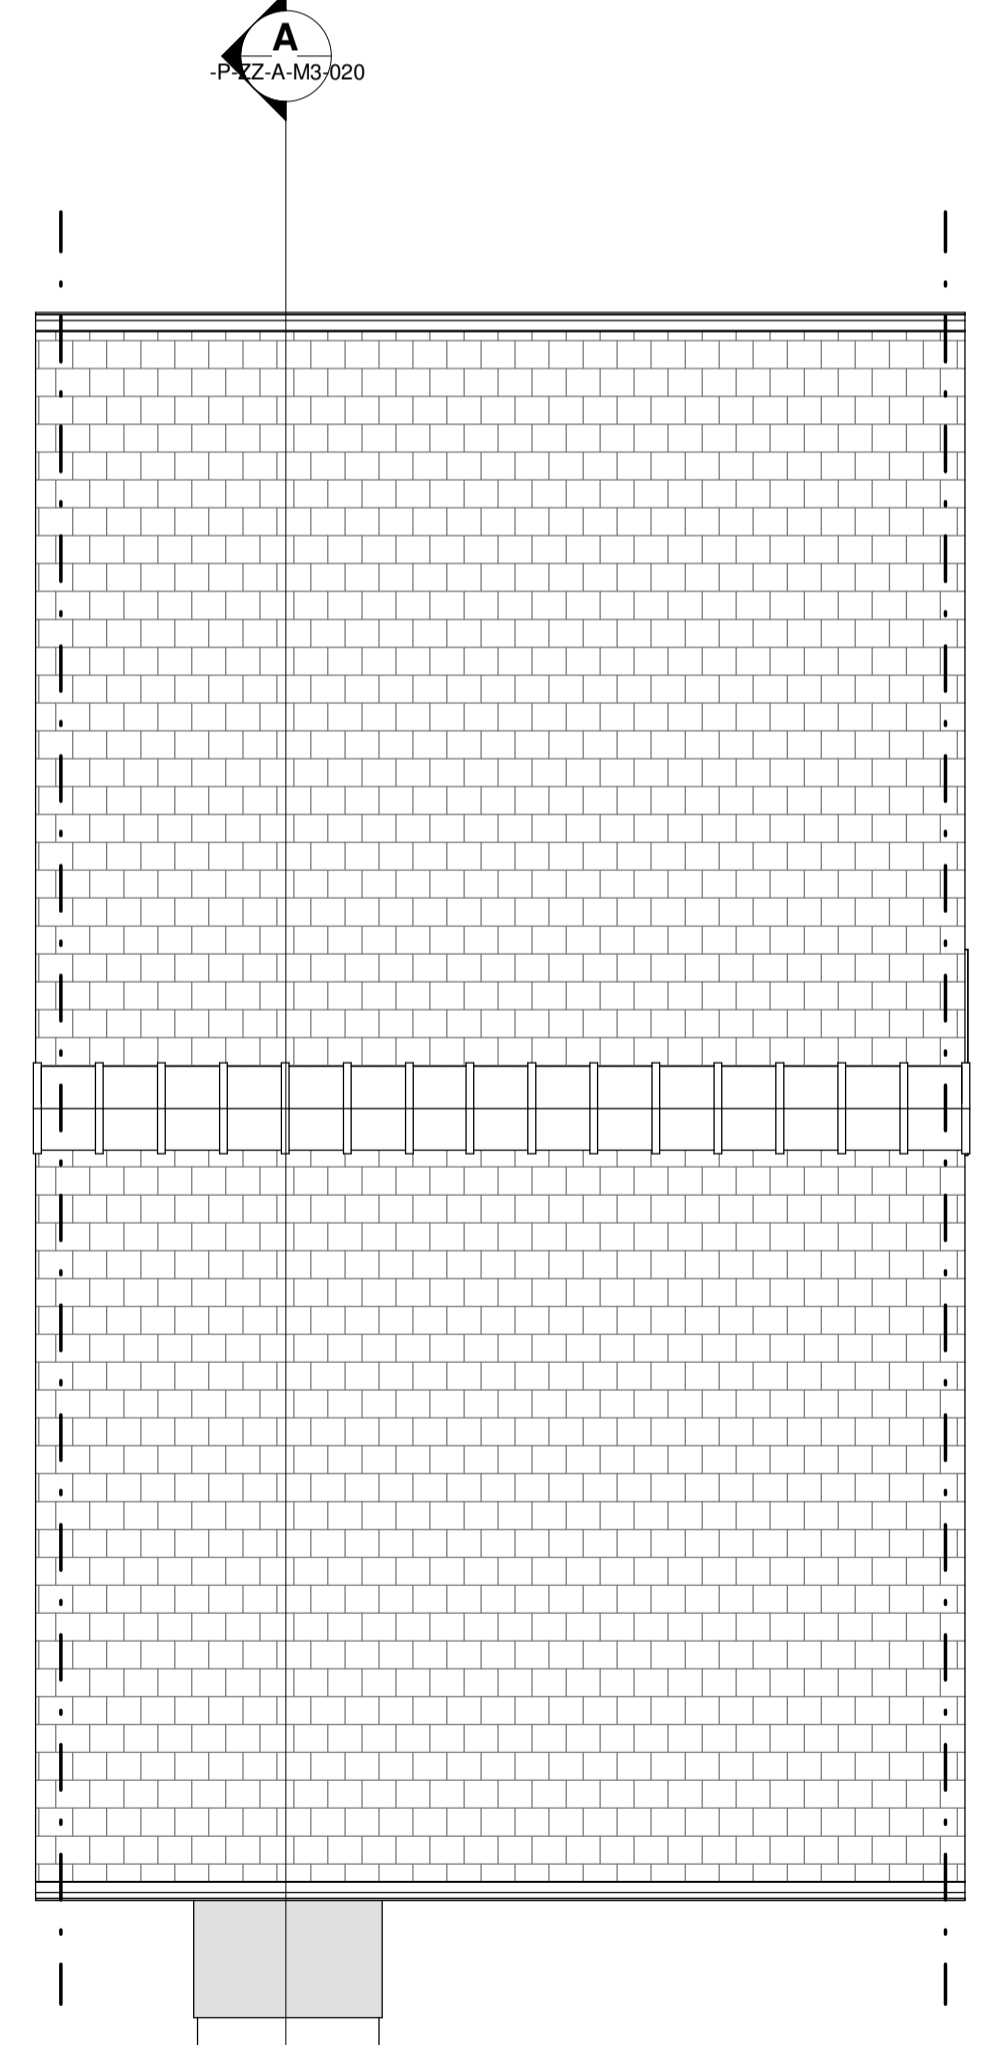

Proposed - Roof Plan  
Scale 1:50

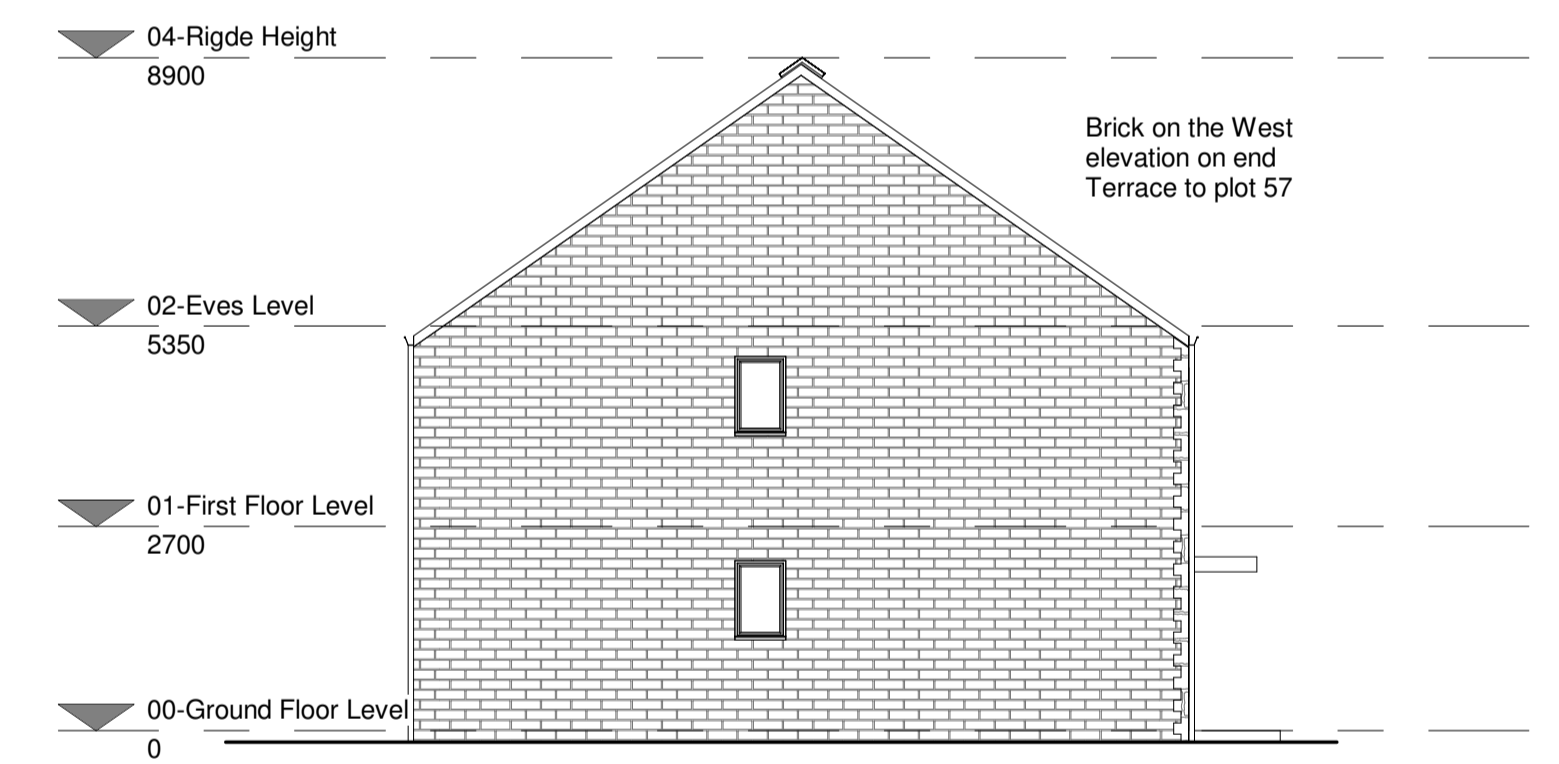


Proposed - Side Elevation 1  
Scale 1:100

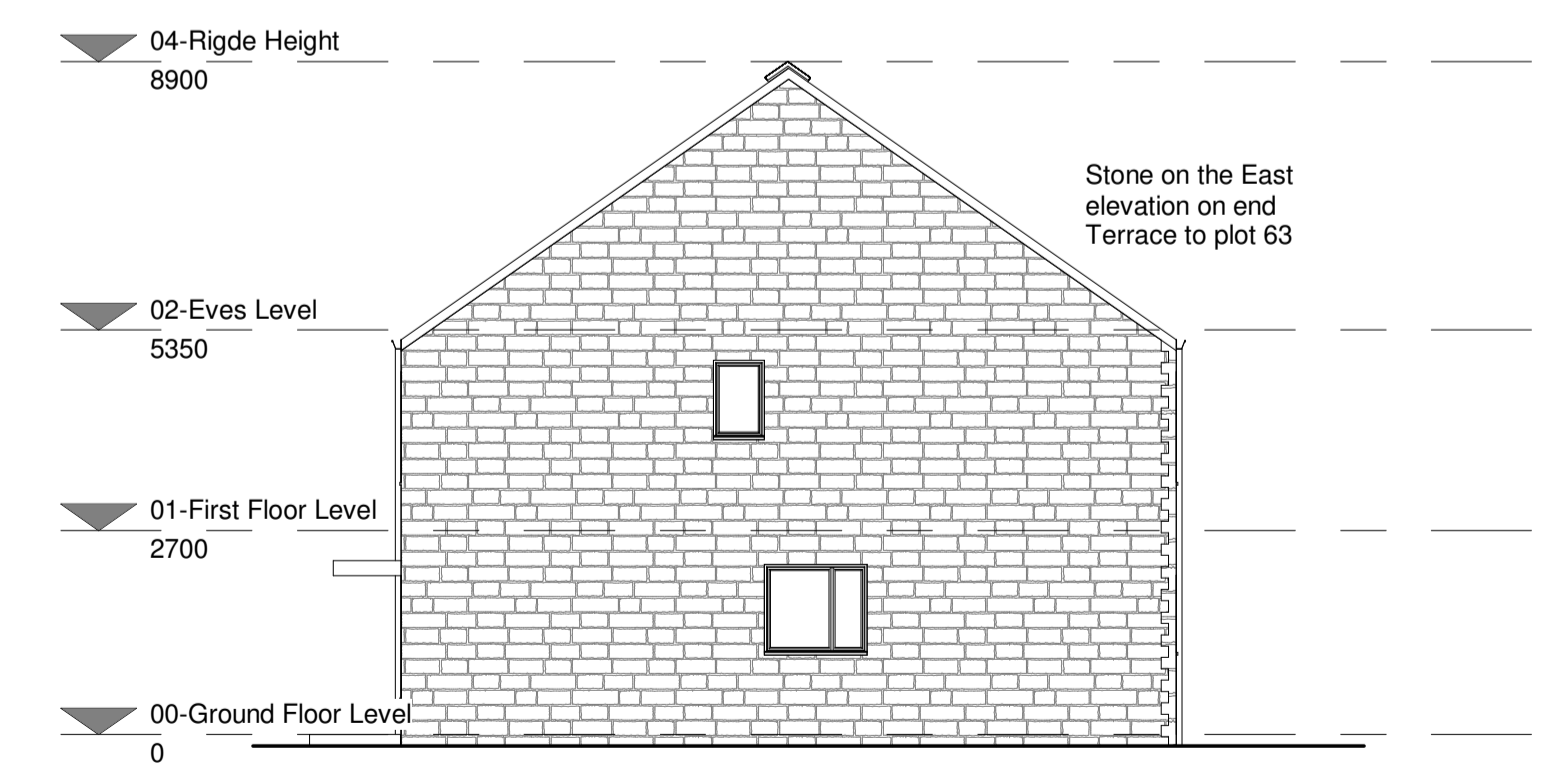

Proposed - Side Elevation 2  
Scale 1:100

**B3 T1 Housetype GIA**  
**102.4 sqm**

B3 T1 Housetype - Plans, Section and Elevations

 

<p>© This drawing is the copyright of Self Design (2012) and remains the property of SELF and shall not be reproduced or used without the express consent of the architect. Where approved to be checked on site and discrepancies are to be reported prior to commencing work on site.</p>		<p>Client: C Noble Limited Project: Lady Ann Road Development Scales@A1 As indicated</p>	<p>Drawn: AUB Date: 11/15/22 Checked: NB</p>	<p>Drawing no: 10703-SELF-P-ZZ-A-M3-020 Rev:</p>	<p>Rev Date Drawn Description</p>
---	--	--	--	--	-----------------------------------

PLANNING

