




Proposed - Front Elevation
Scale 1:50

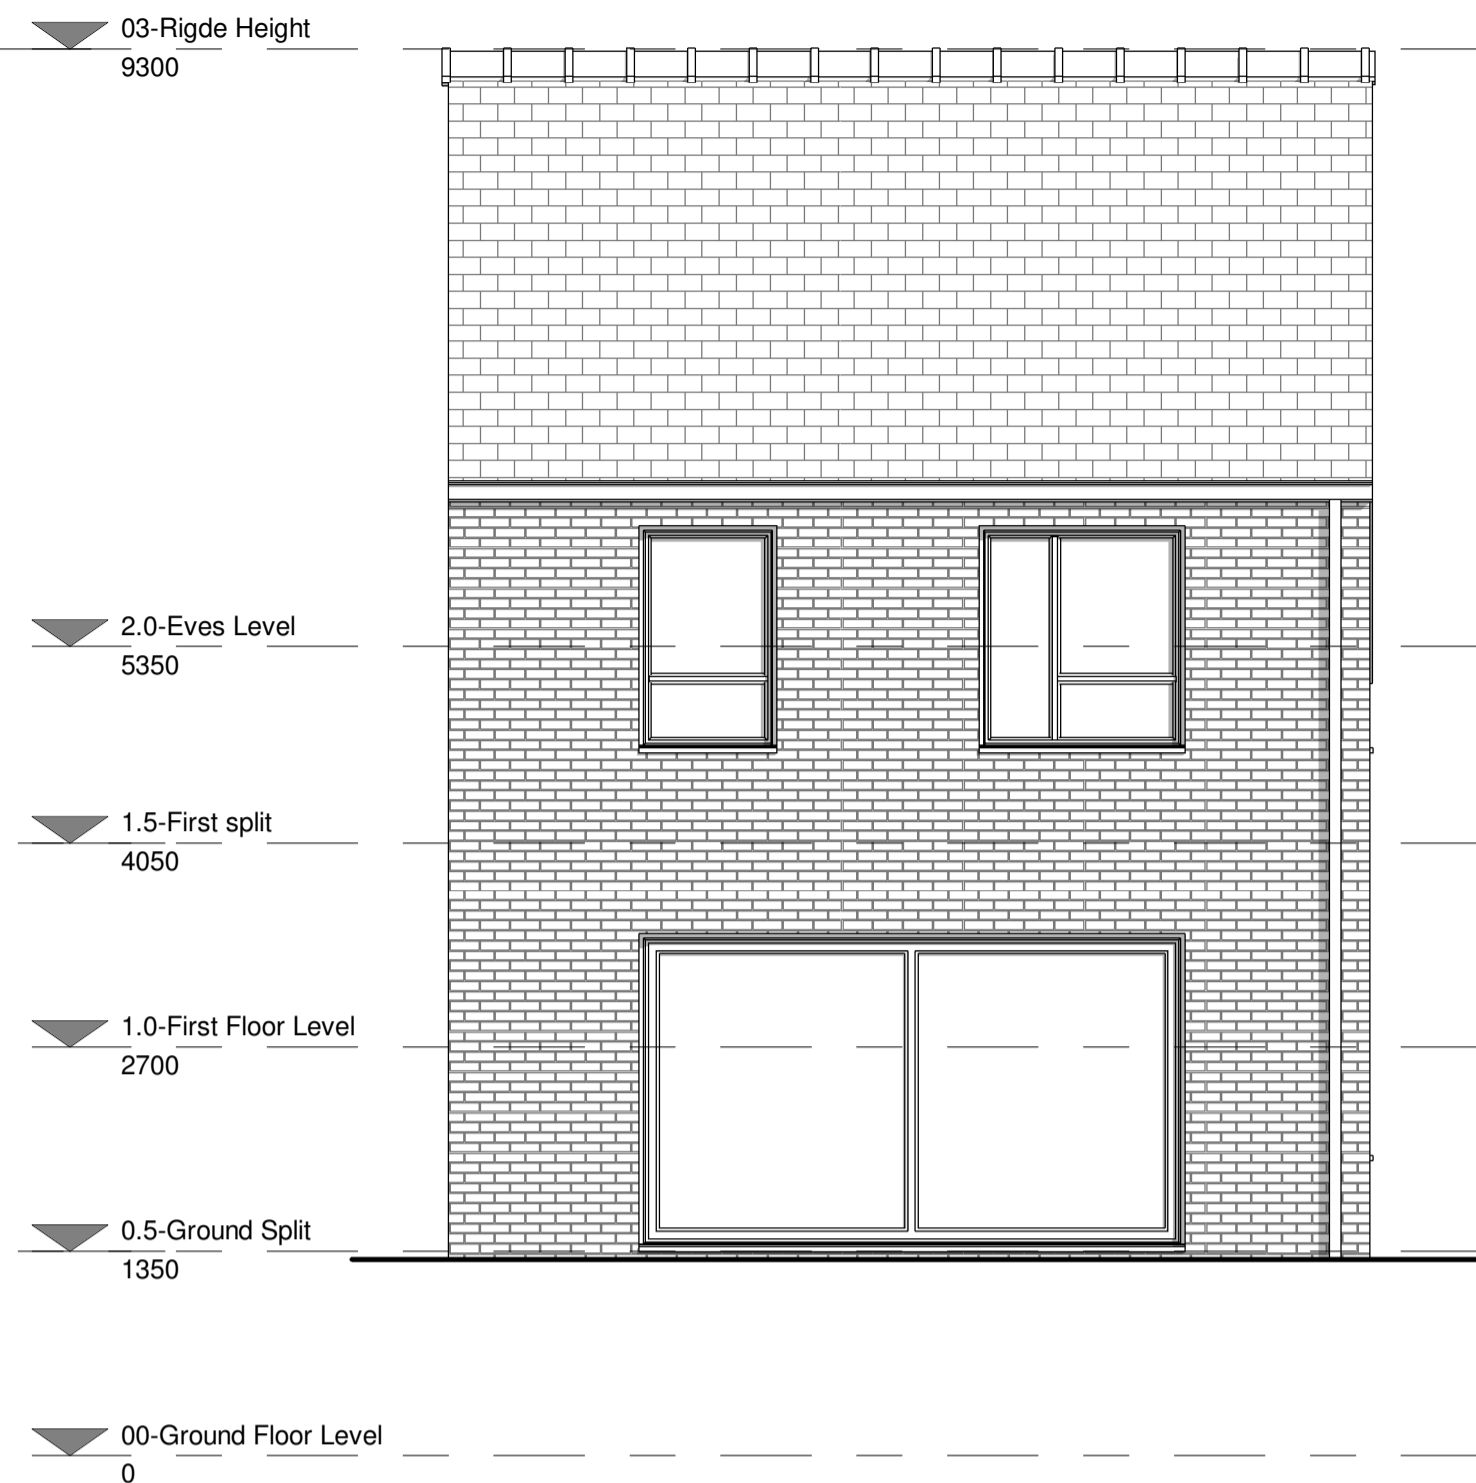


Proposed - Rear Elevation
Scale 1:50

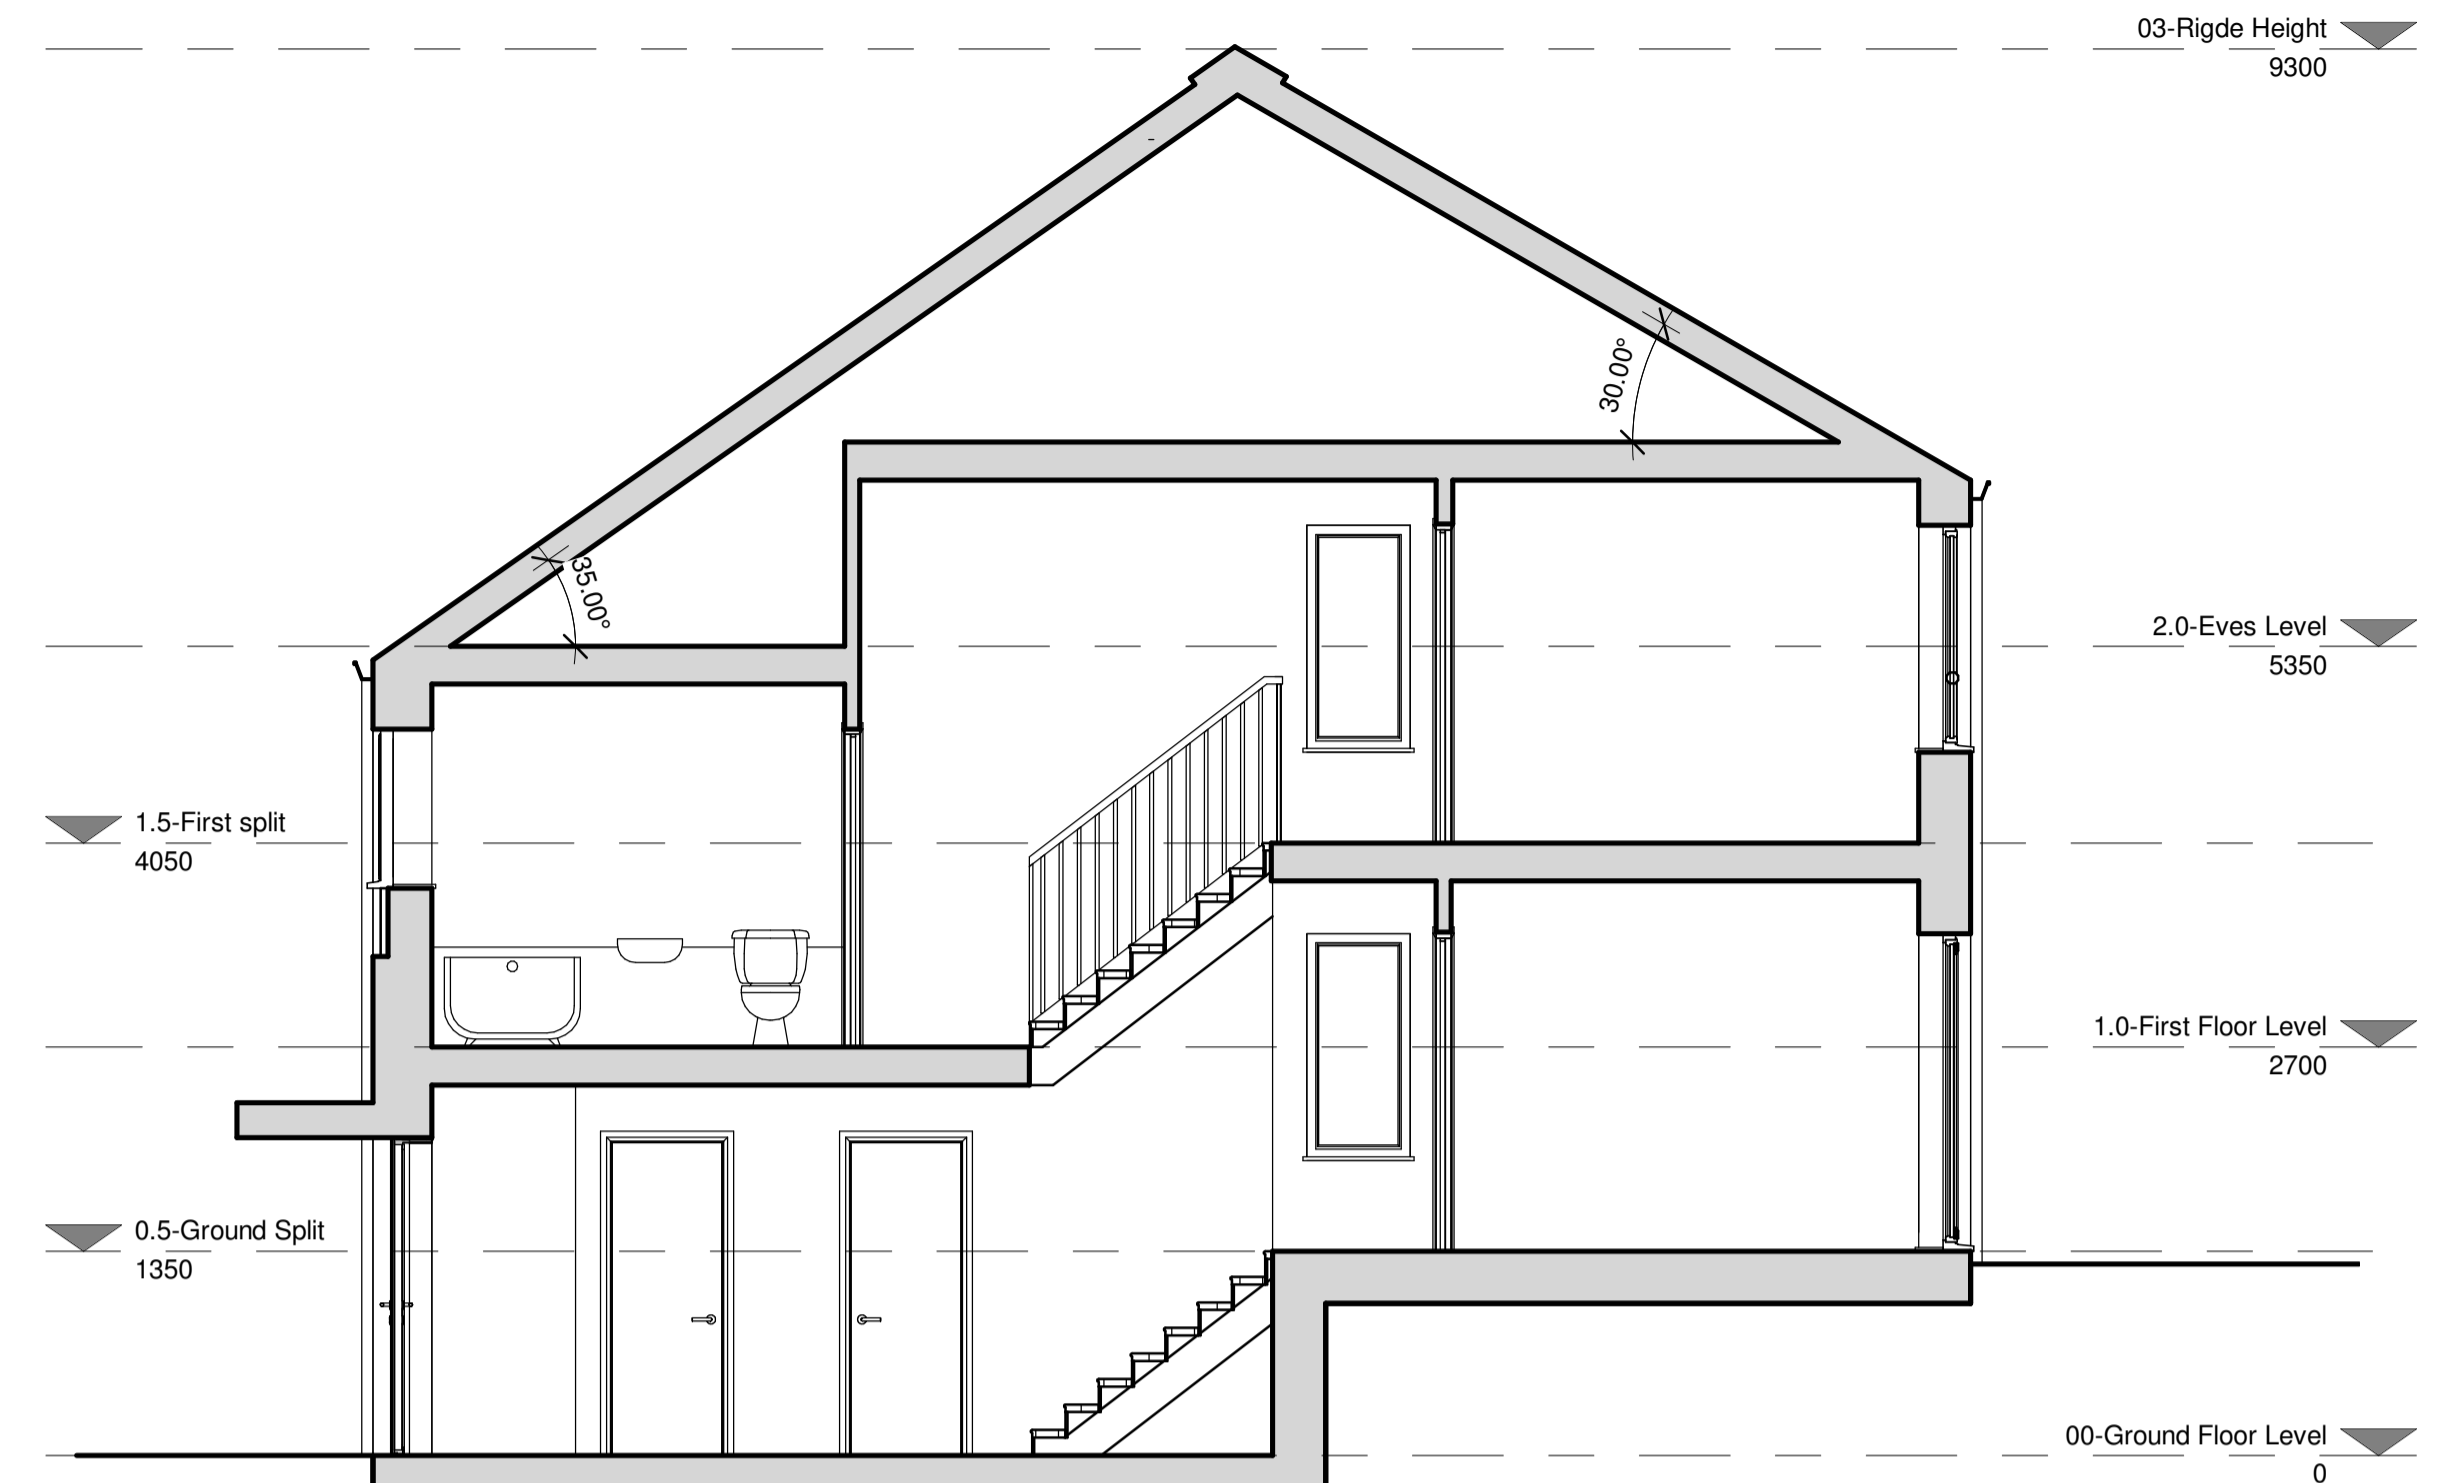


Proposed - Section A
Scale 1:50

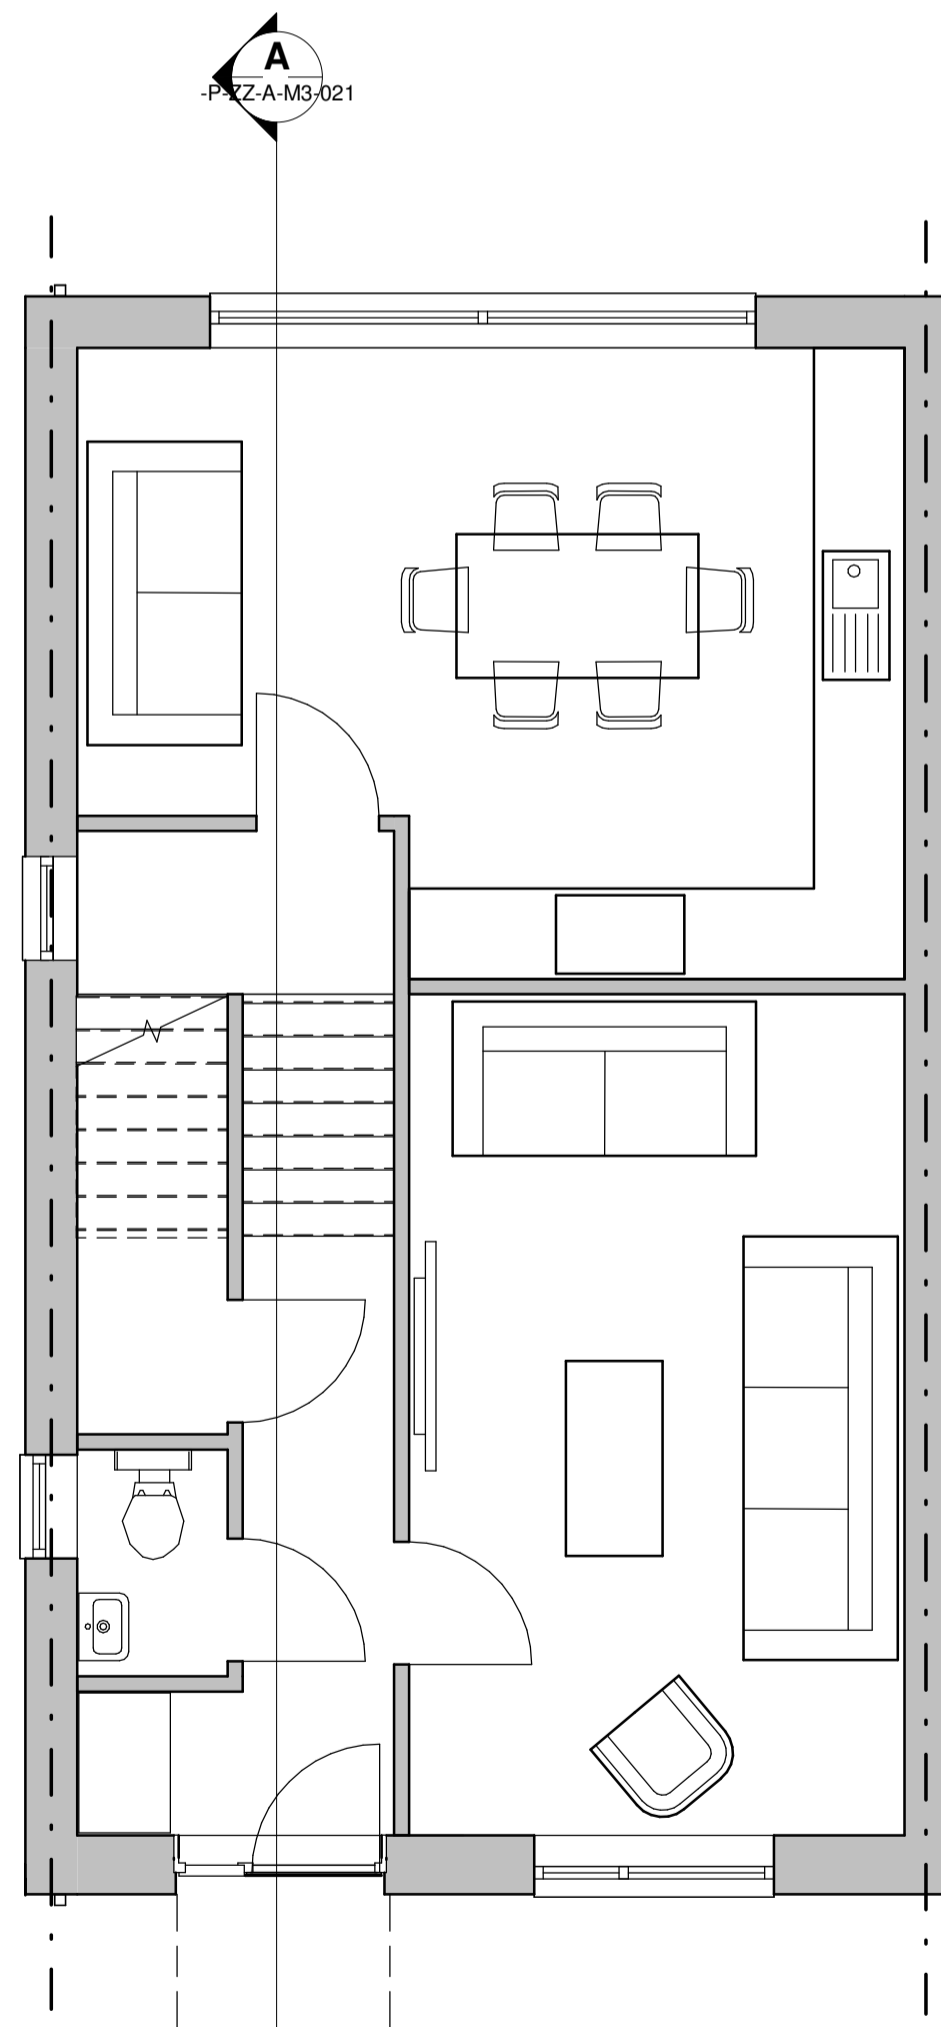


Proposed - Ground Floor Plan
Scale 1:50

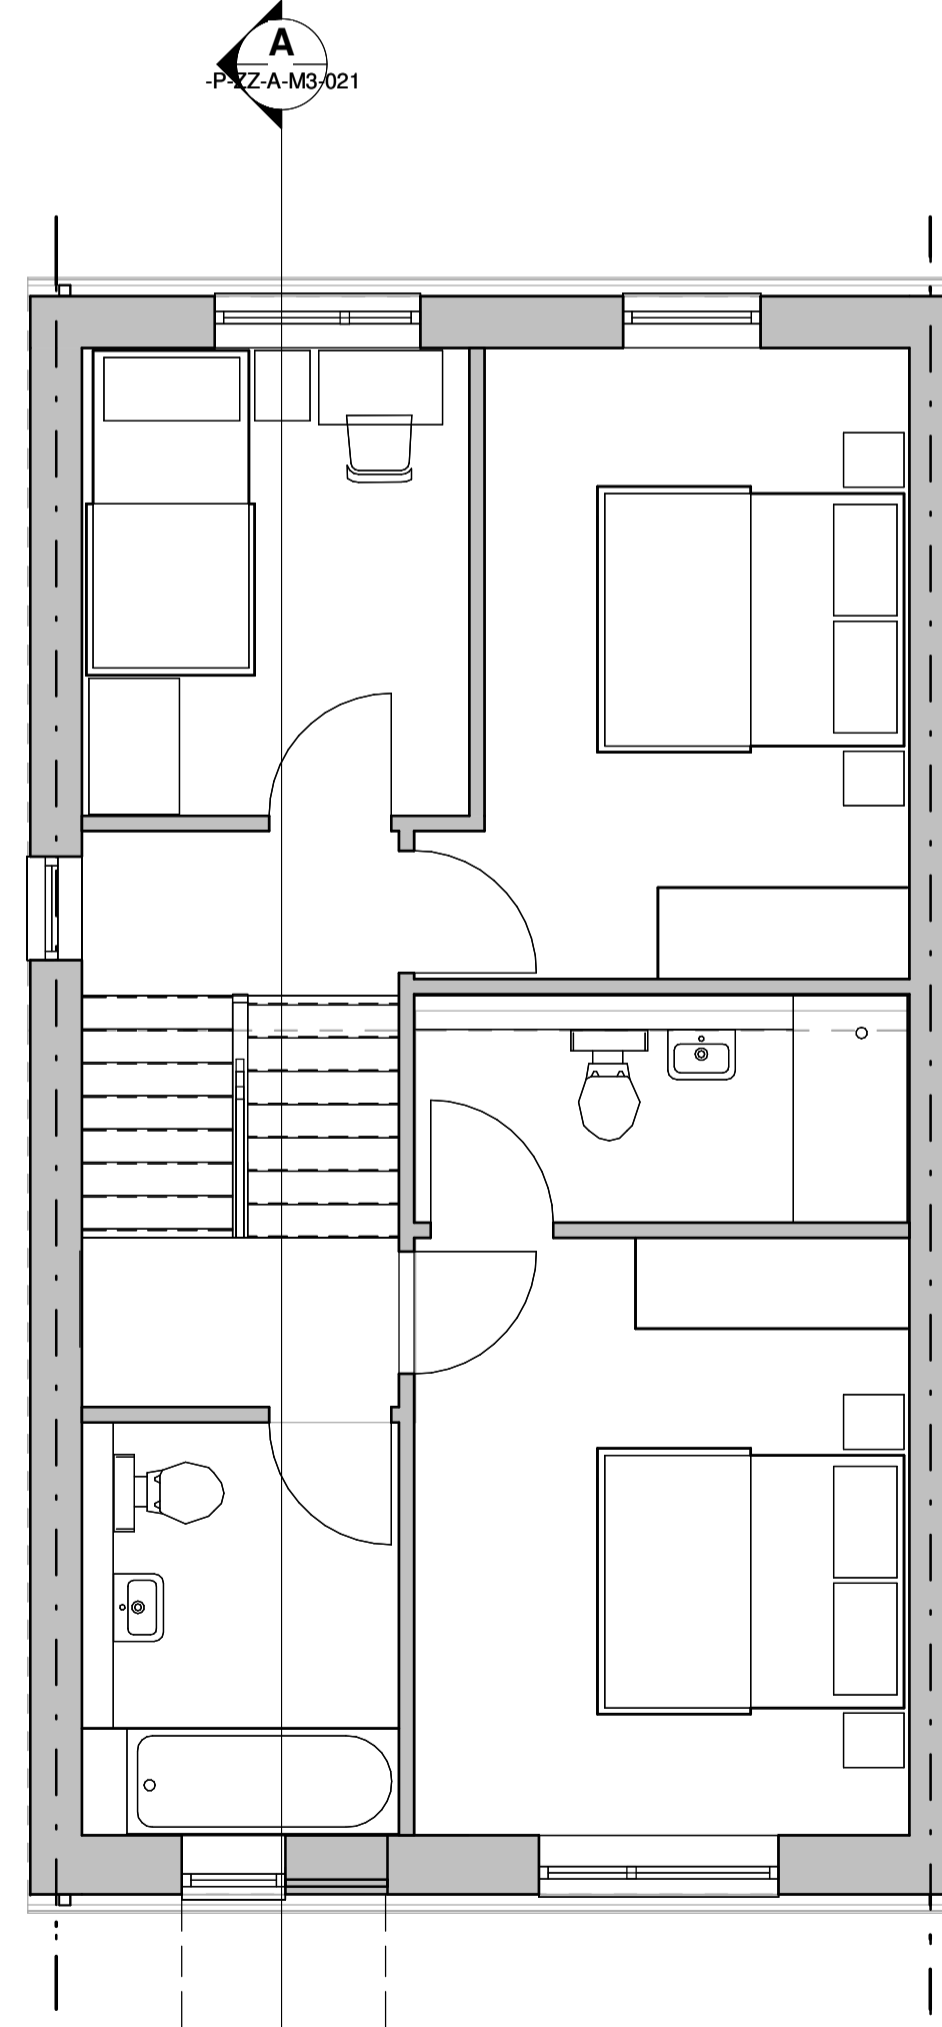


Proposed - First Floor Plan
Scale 1:50

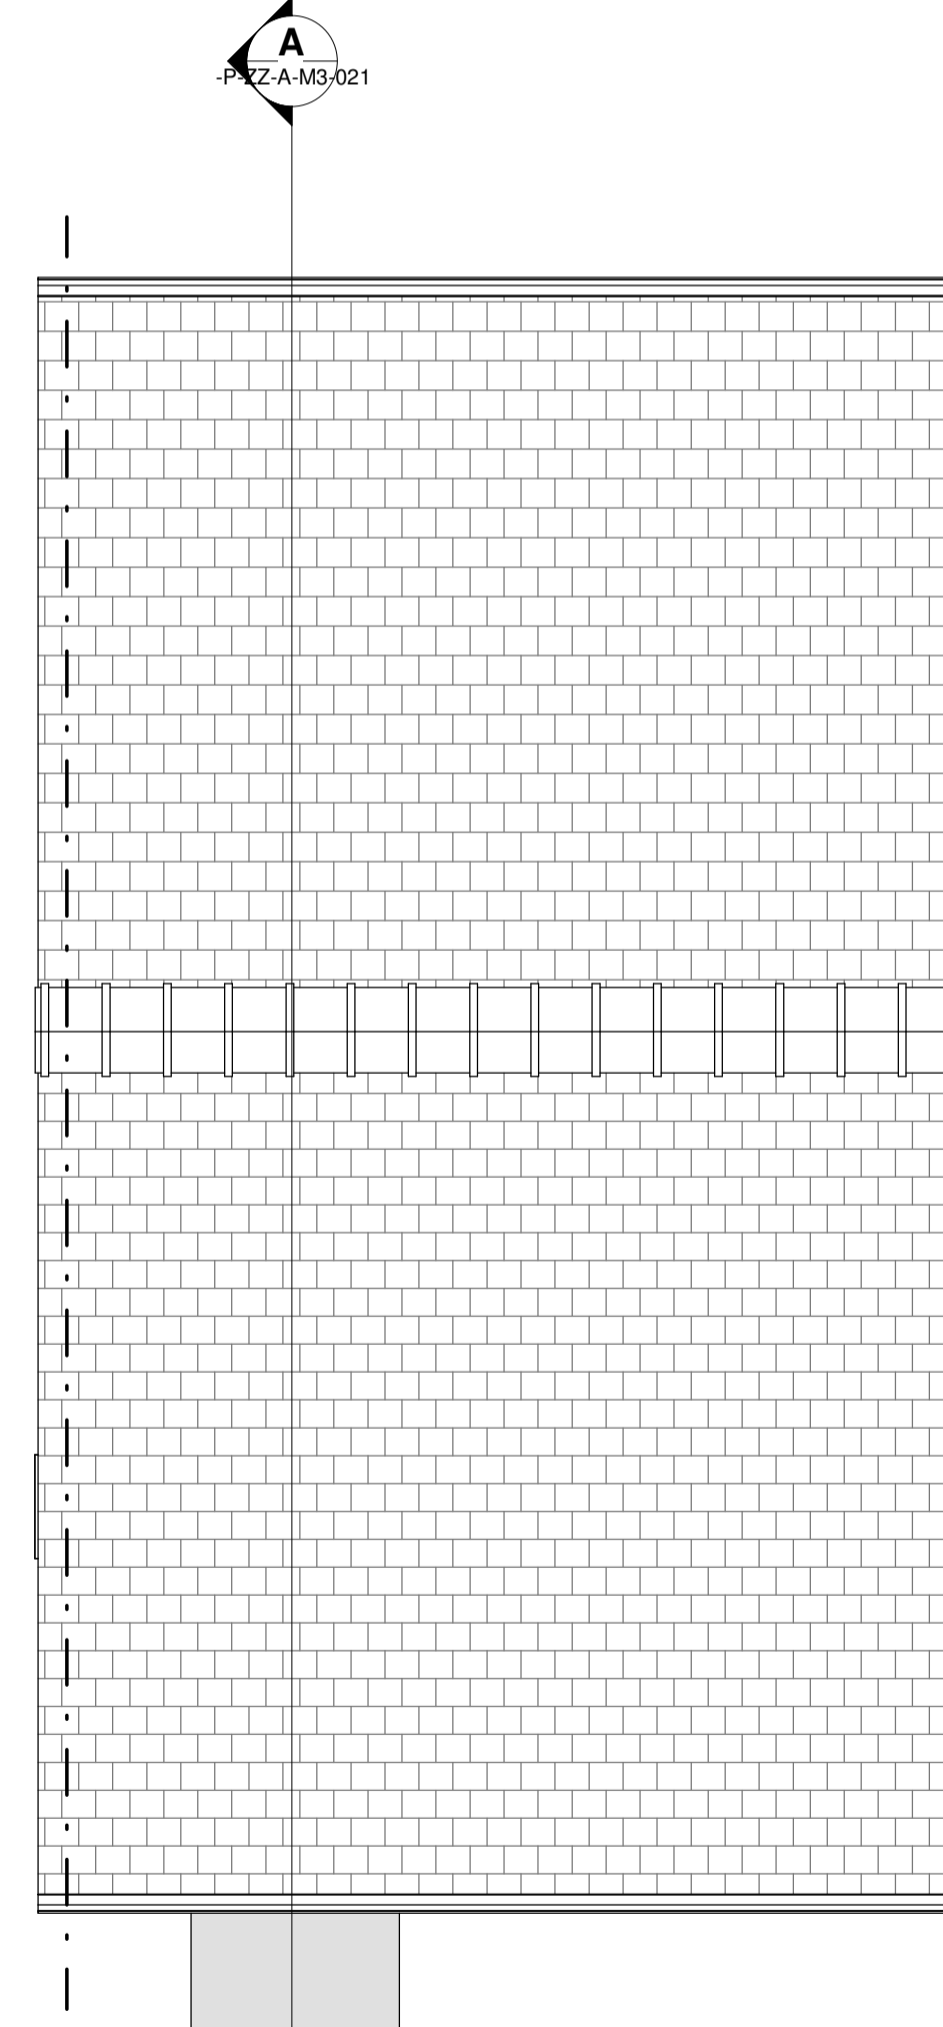

Proposed - Roof Plan
Scale 1:50

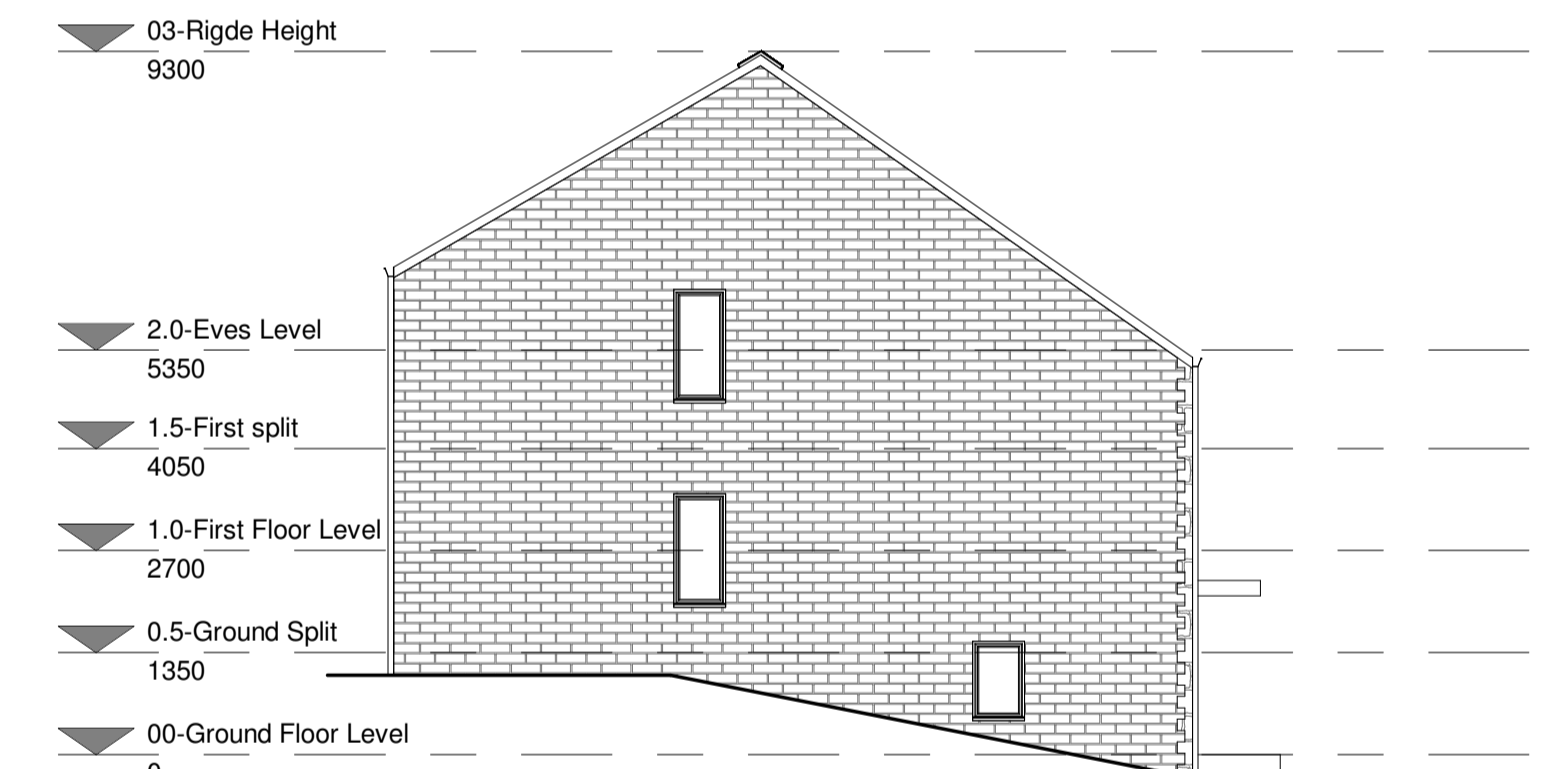


Proposed - Side Elevation 1
Scale 1:100

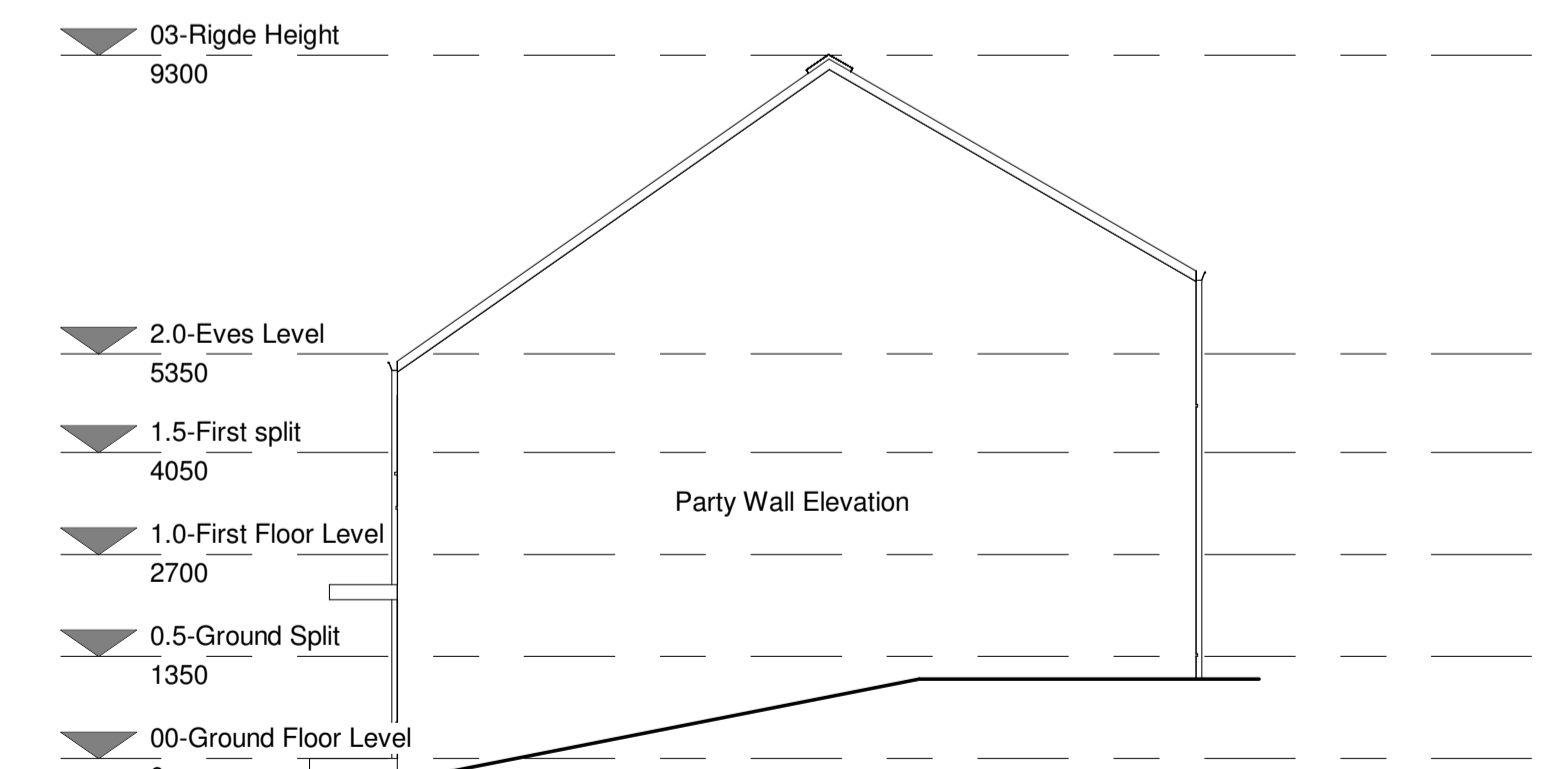

Proposed - Side Elevation 2
Scale 1:100

B3 T2 Housetype GIA
105.7 sqm

B3 T2 Housetype - Plans, Section and Elevations

 

<p>© This drawing is the copyright of Self Group (2012) and remains the property of Self. It is not to be used for any other project without the written consent of Self. All rights reserved. Where appropriate to be checked and approved by the relevant authority.</p>		<p>Client: C Noble Limited Project: Lady Ann Road Development Scales@A1 As indicated</p>	<p>Drawn: AUB Date: 11/15/22 Checked: NB</p>	<p>Drawing no: 10703-SELF-P-ZZ-A-M3-021 Rev:</p>	<p>Rev Date Drawn Description</p>
--	--	--	--	--	-----------------------------------

PLANNING

