
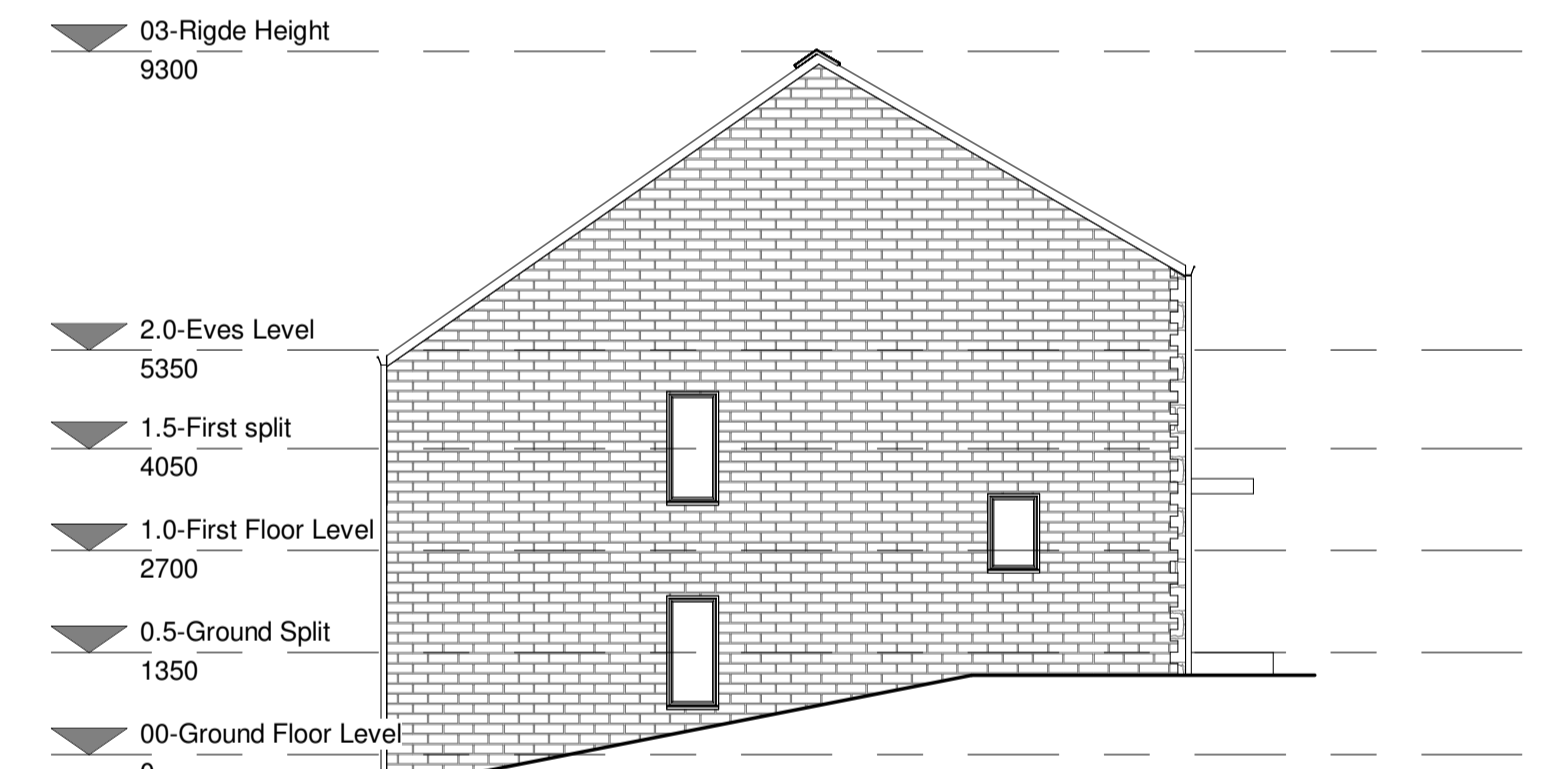
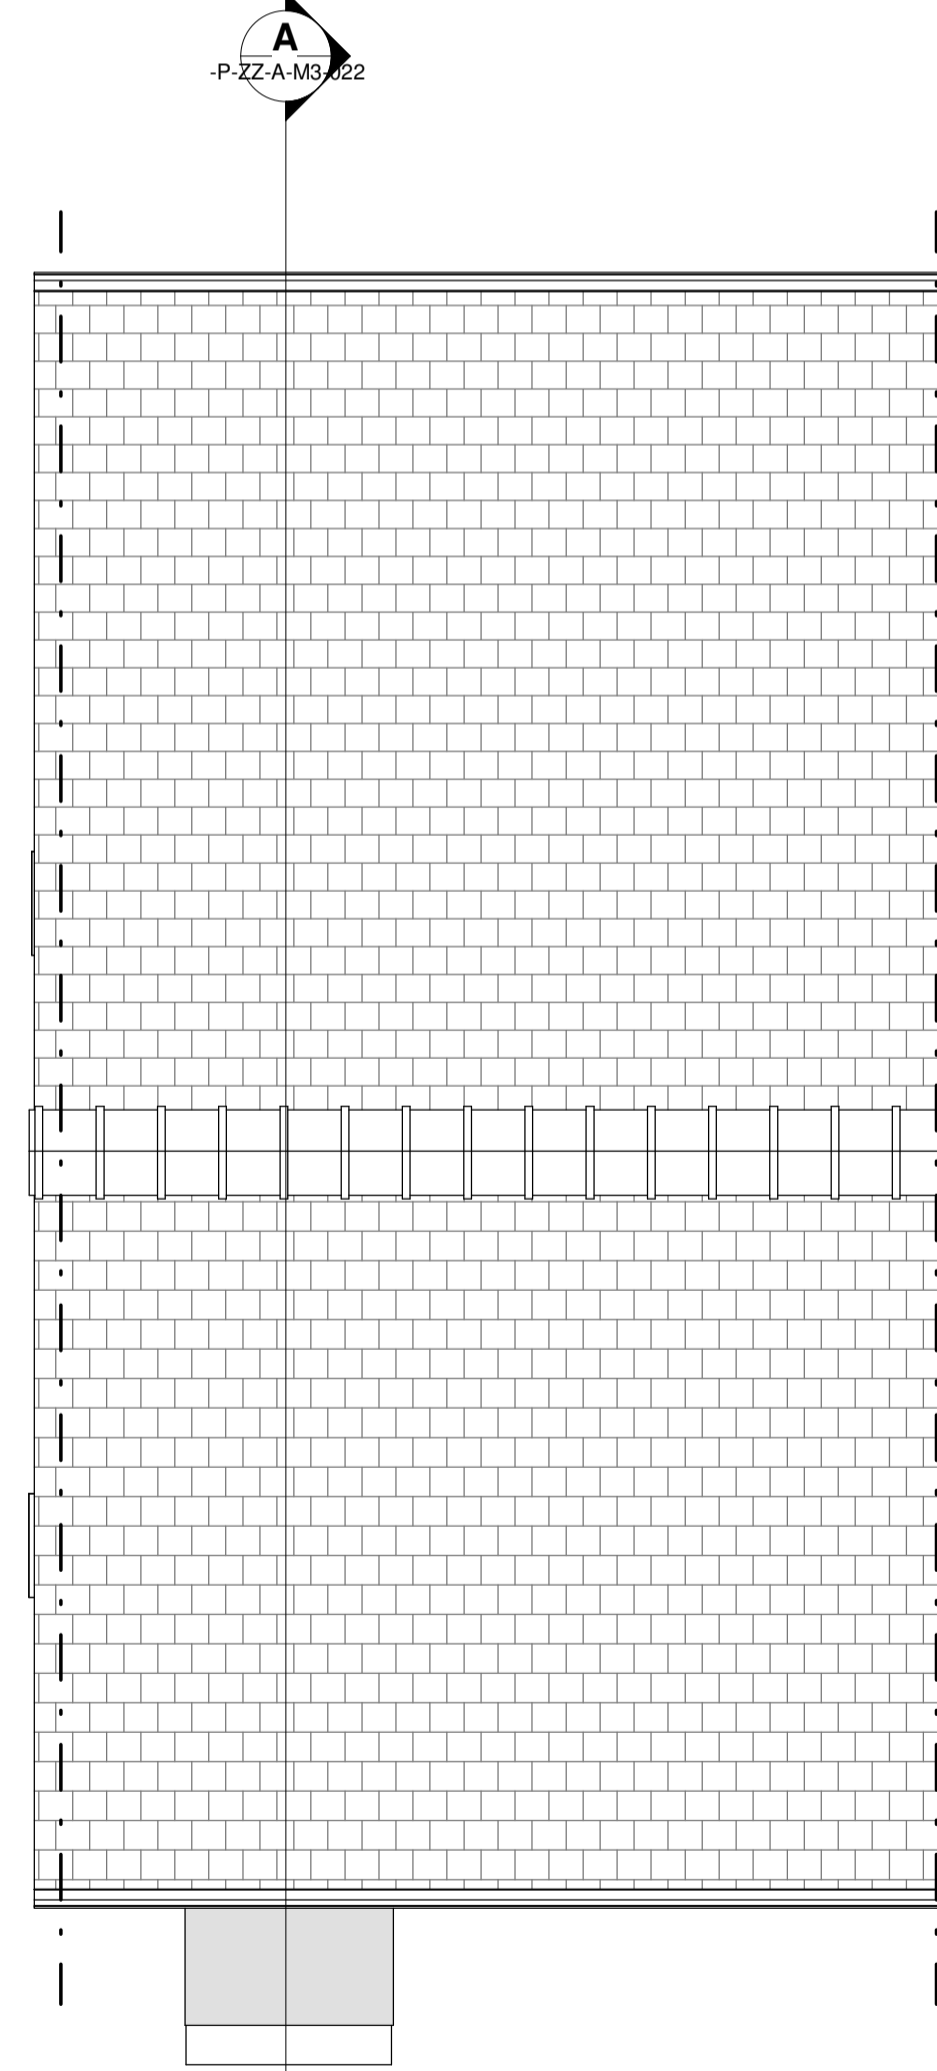
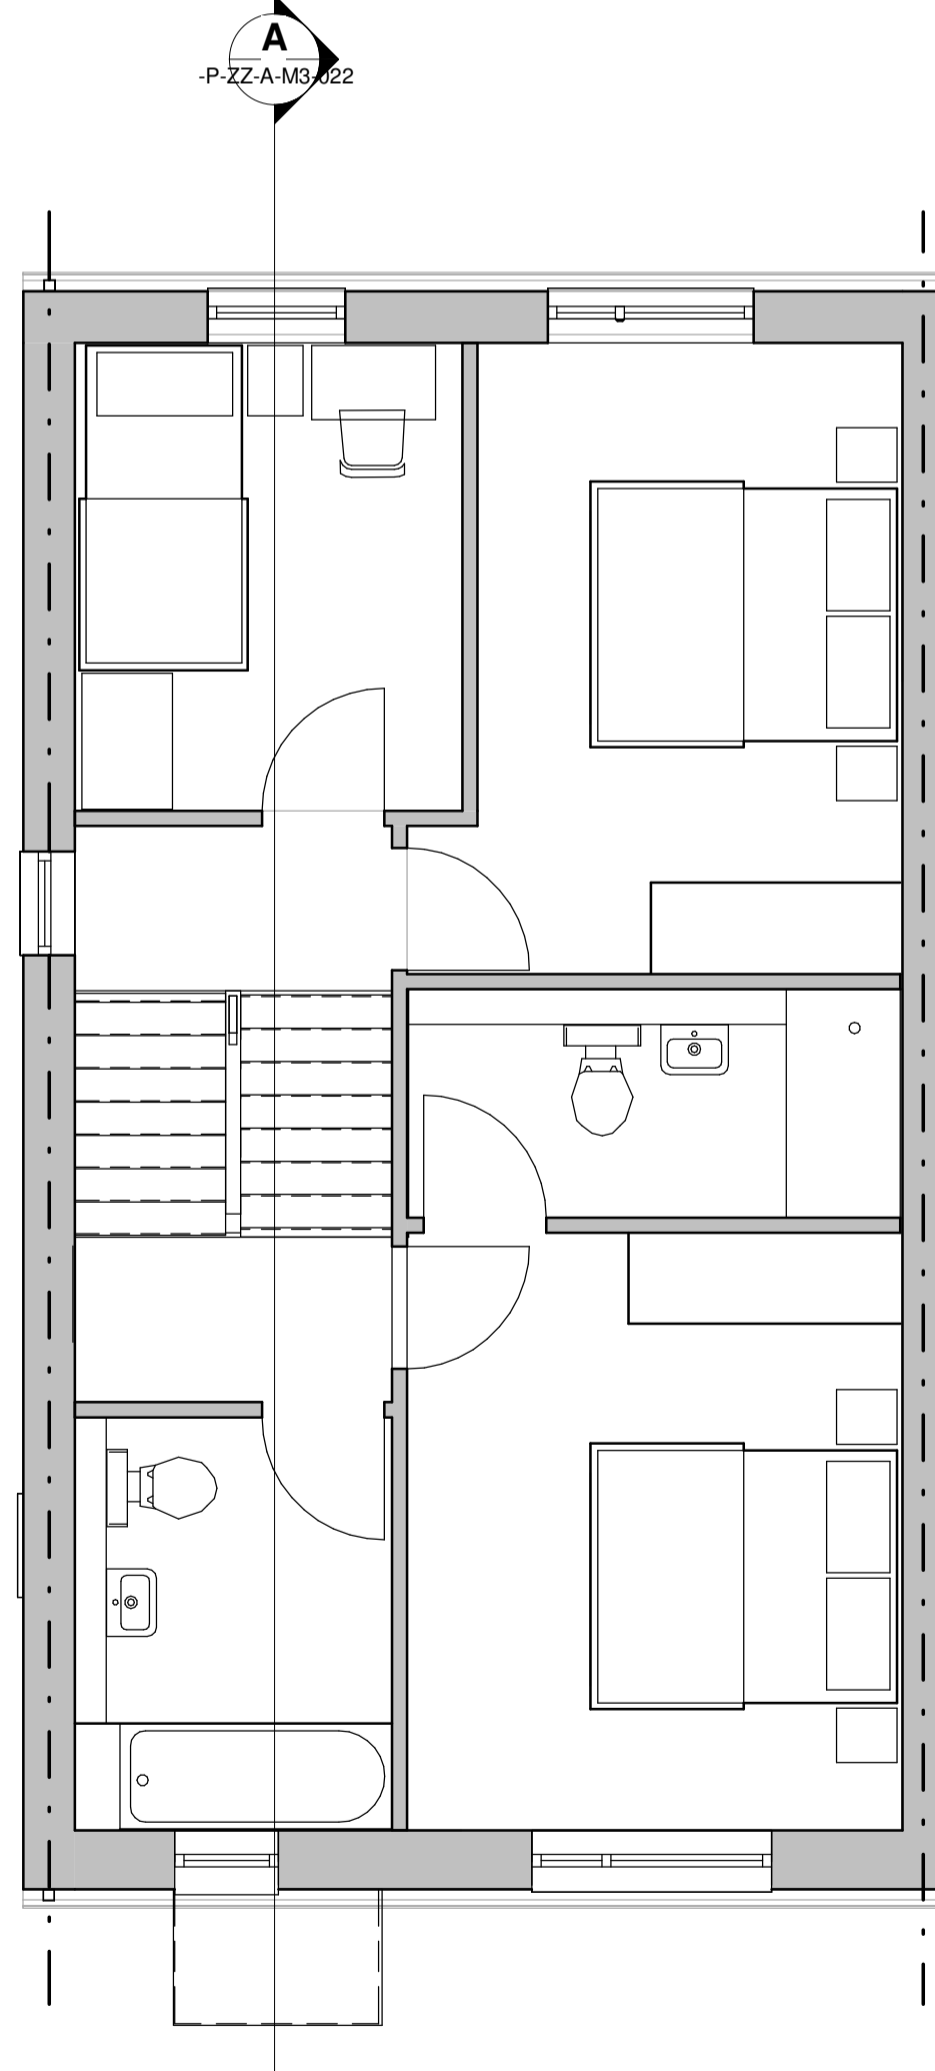



Proposed - Front Elevation
Scale 1:50

Proposed - Rear Elevation
Scale 1:50

Proposed - Section A
Scale 1:50

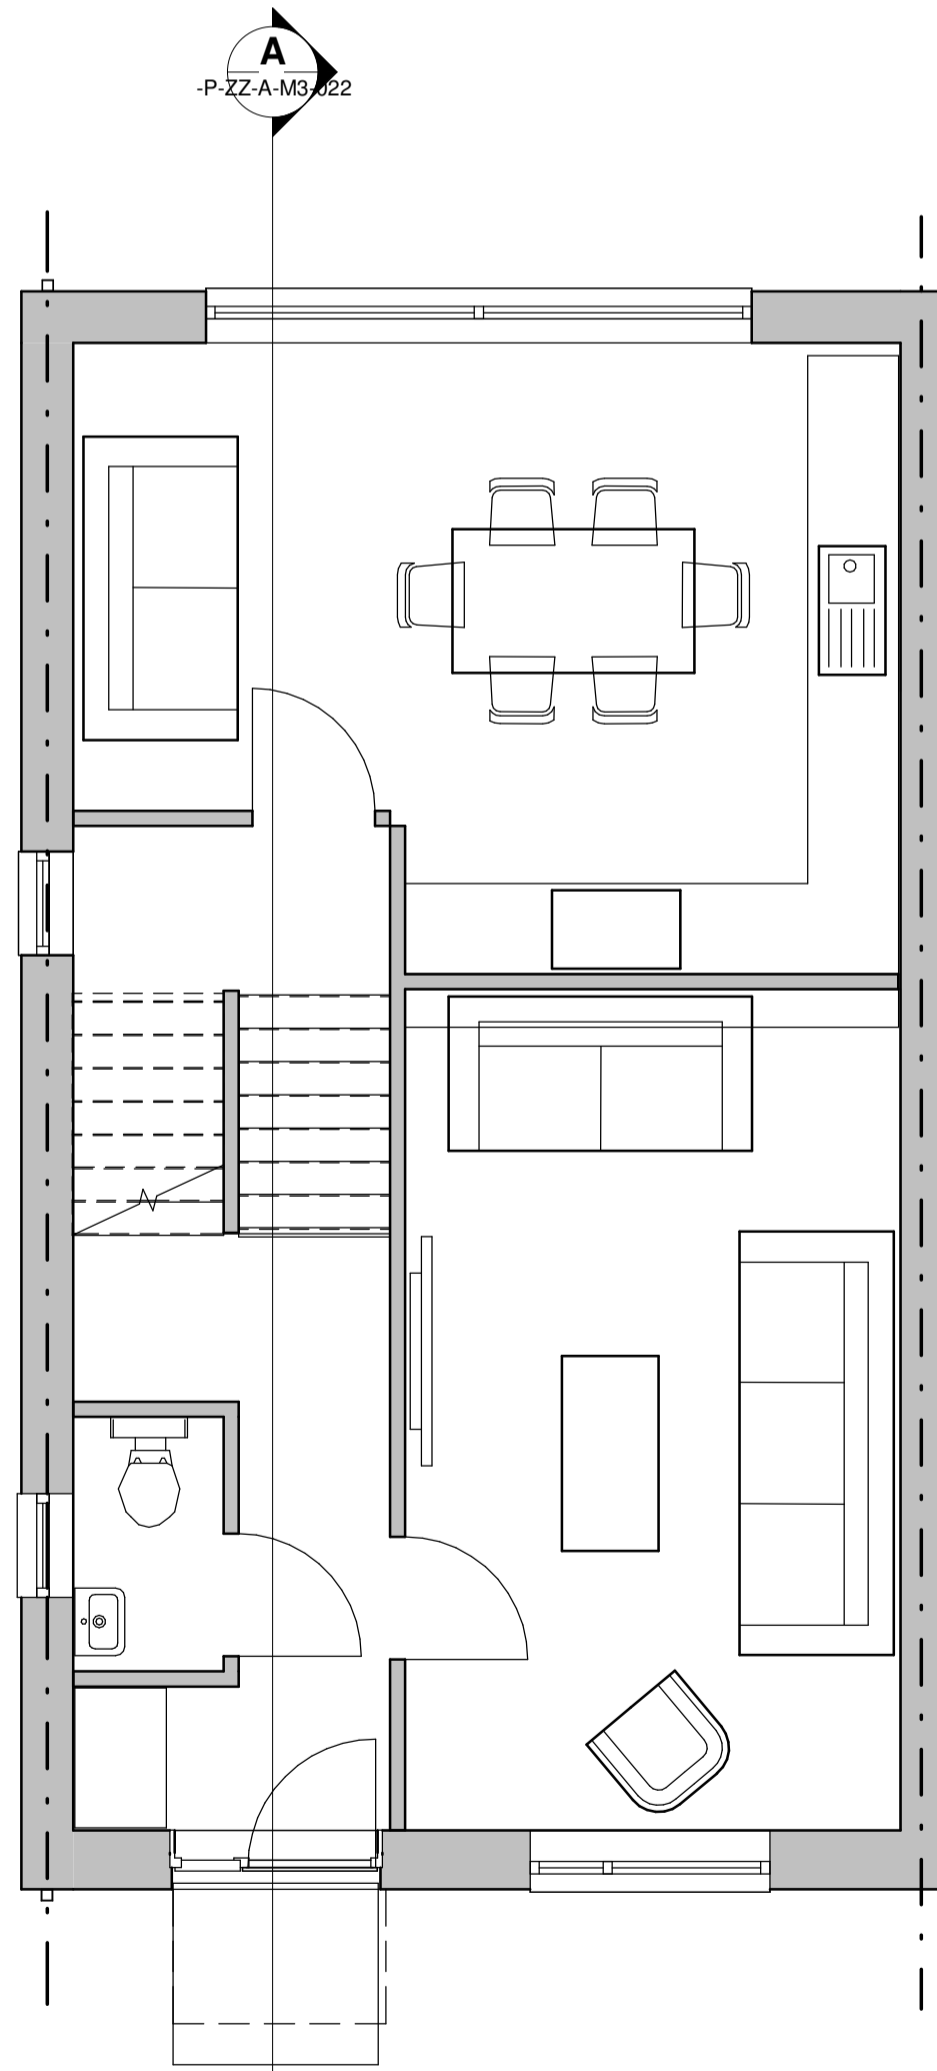


Proposed - Side Elevation 1
Scale 1:100

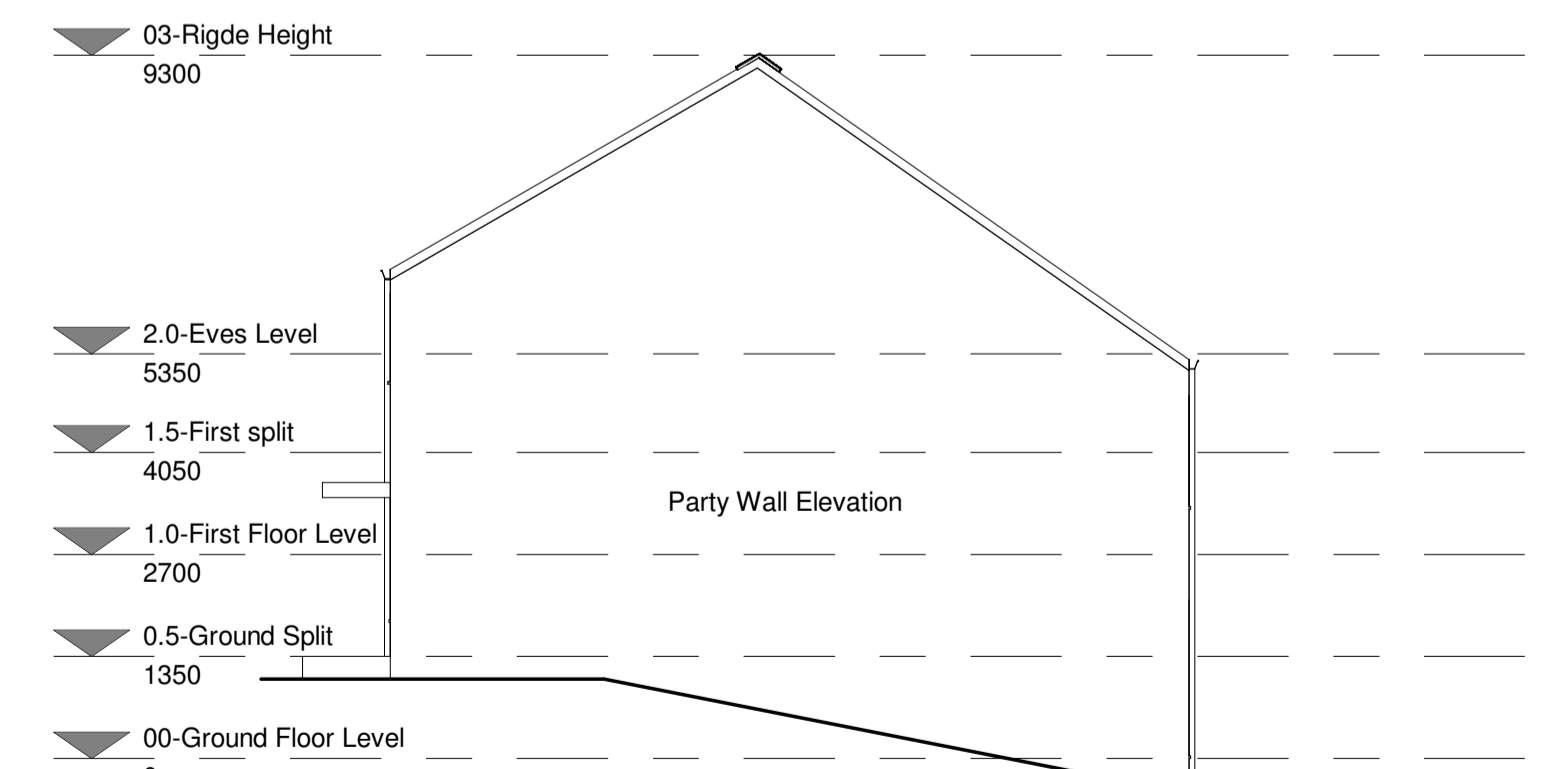

Proposed - Side Elevation 2
Scale 1:100

B3 T3 Housetype GIA
105.7 sqm

B3 T3 Housetype - Plans, Section and Elevations

 

<p>© This drawing is the copyright of WSP Parsons Brinckerhoff (WSP PB) and is not to be used for any other project without the written consent of WSP PB. All rights reserved. WSP PB is not responsible for any errors or omissions in this drawing and no liability shall be accepted for any such errors or omissions.</p>		<p>Client: C Noble Limited Project: Lady Ann Road Development Scales: As indicated</p>	<p>Drawn: AUB Date: 11/15/22 Checked: NB</p>	<p>Drawing no: 10703-SELF-P-ZZ-A-M3-022 Rev:</p>	<p>Rev Date Drawn Description</p>
--	--	--	--	--	-----------------------------------

PLANNING

