

Existing Elevations - Main Building, Cart Shed & Ancillary Block

Main Building



North (Rear) Elevation



West (Flank) Elevation




South (Front) Elevation




East (Flank - Roadside) Elevation

Ancillary (WC) Block

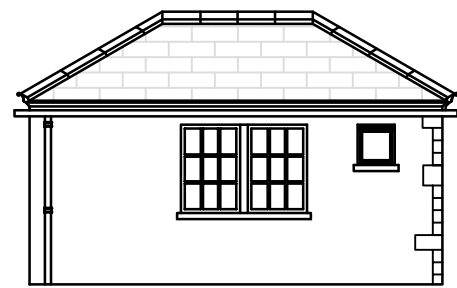


West Elevation

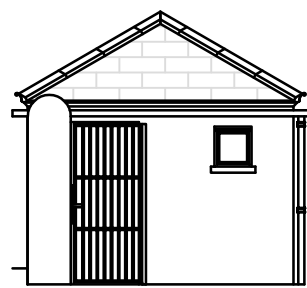

North Elevation




South Elevation

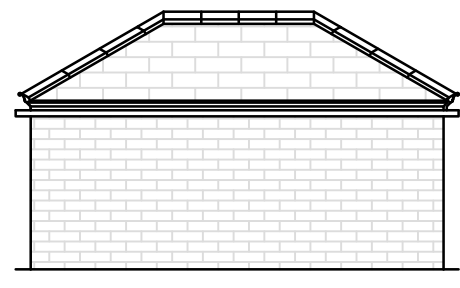

East (Roadside) Elevation


The Coach House

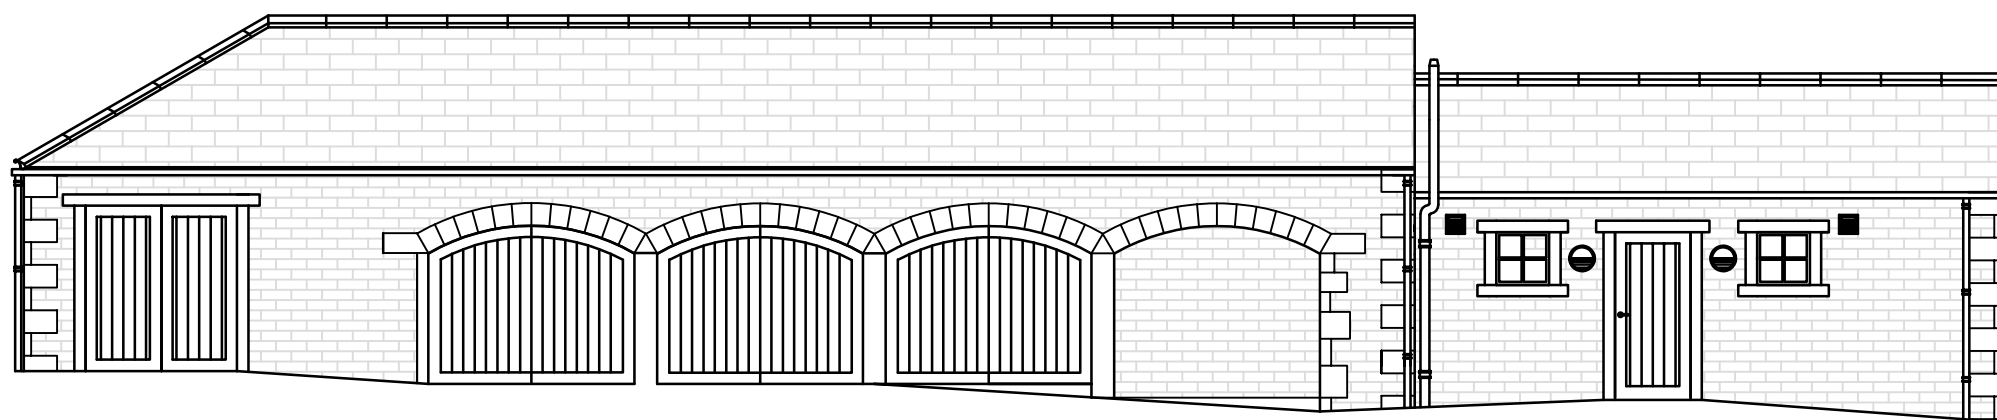


South (Front) Elevation



East (Flank) Elevation

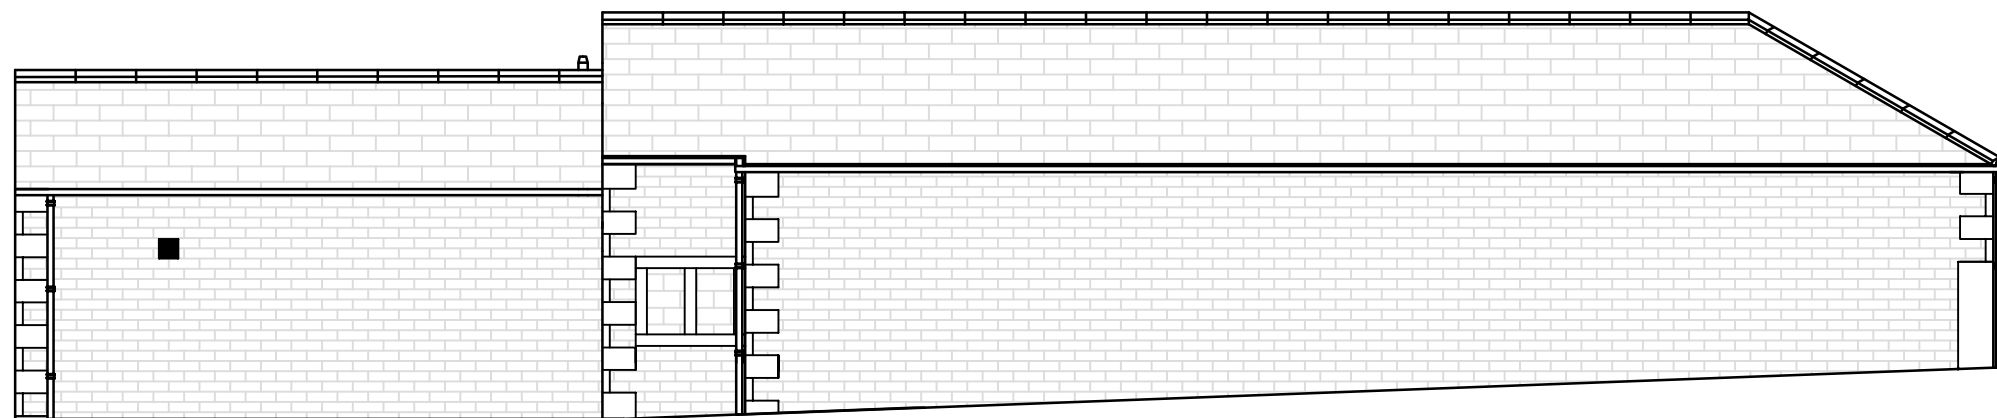

North (Rear) Elevation

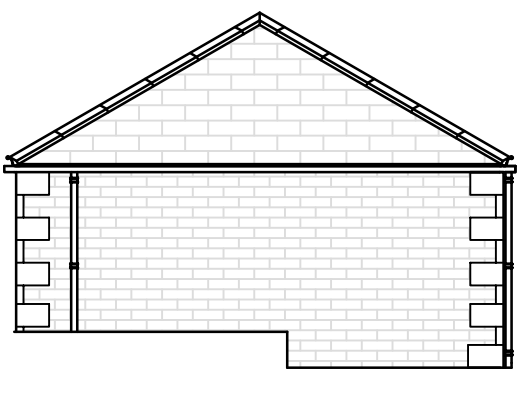

West (Flank) Elevation

REV	COMMENTS	AUTHOR	CHECK	DATE
A	Updated drawings	SR		23/08/20
B	Updated drawings	SR		18/10/20

FAITHFUL+GOULD

Member of the SNC-Lavalin Group

3100 CENTURY WAY, THORPE PARK, LEEDS, LS15 8ZB

TEL : +44 (0)113 306 6600

FAX: +44 (0)113 306 6601



Red House, Gomersal
Existing Elevations

DRAWING NUMBER	011	REVISION
----------------	-----	----------

PROJECT NUMBER		5198130	
1:100	AUTHOR SR	CHECKED DC	CO-ORD CHECK DC
A1	22/12/2020	22/12/2020	22/12/2020

DO NOT SCALE
USE ONLY WRITTEN DIMENSIONS. ALL DIMENSIONS MUST BE VERIFIED PRIOR TO THE WORKS BEING PUT INTO HAND AND ANY DISCREPANCIES TO BE REPORTED TO THE ORIGINATOR.