



Site Plan - Proposed

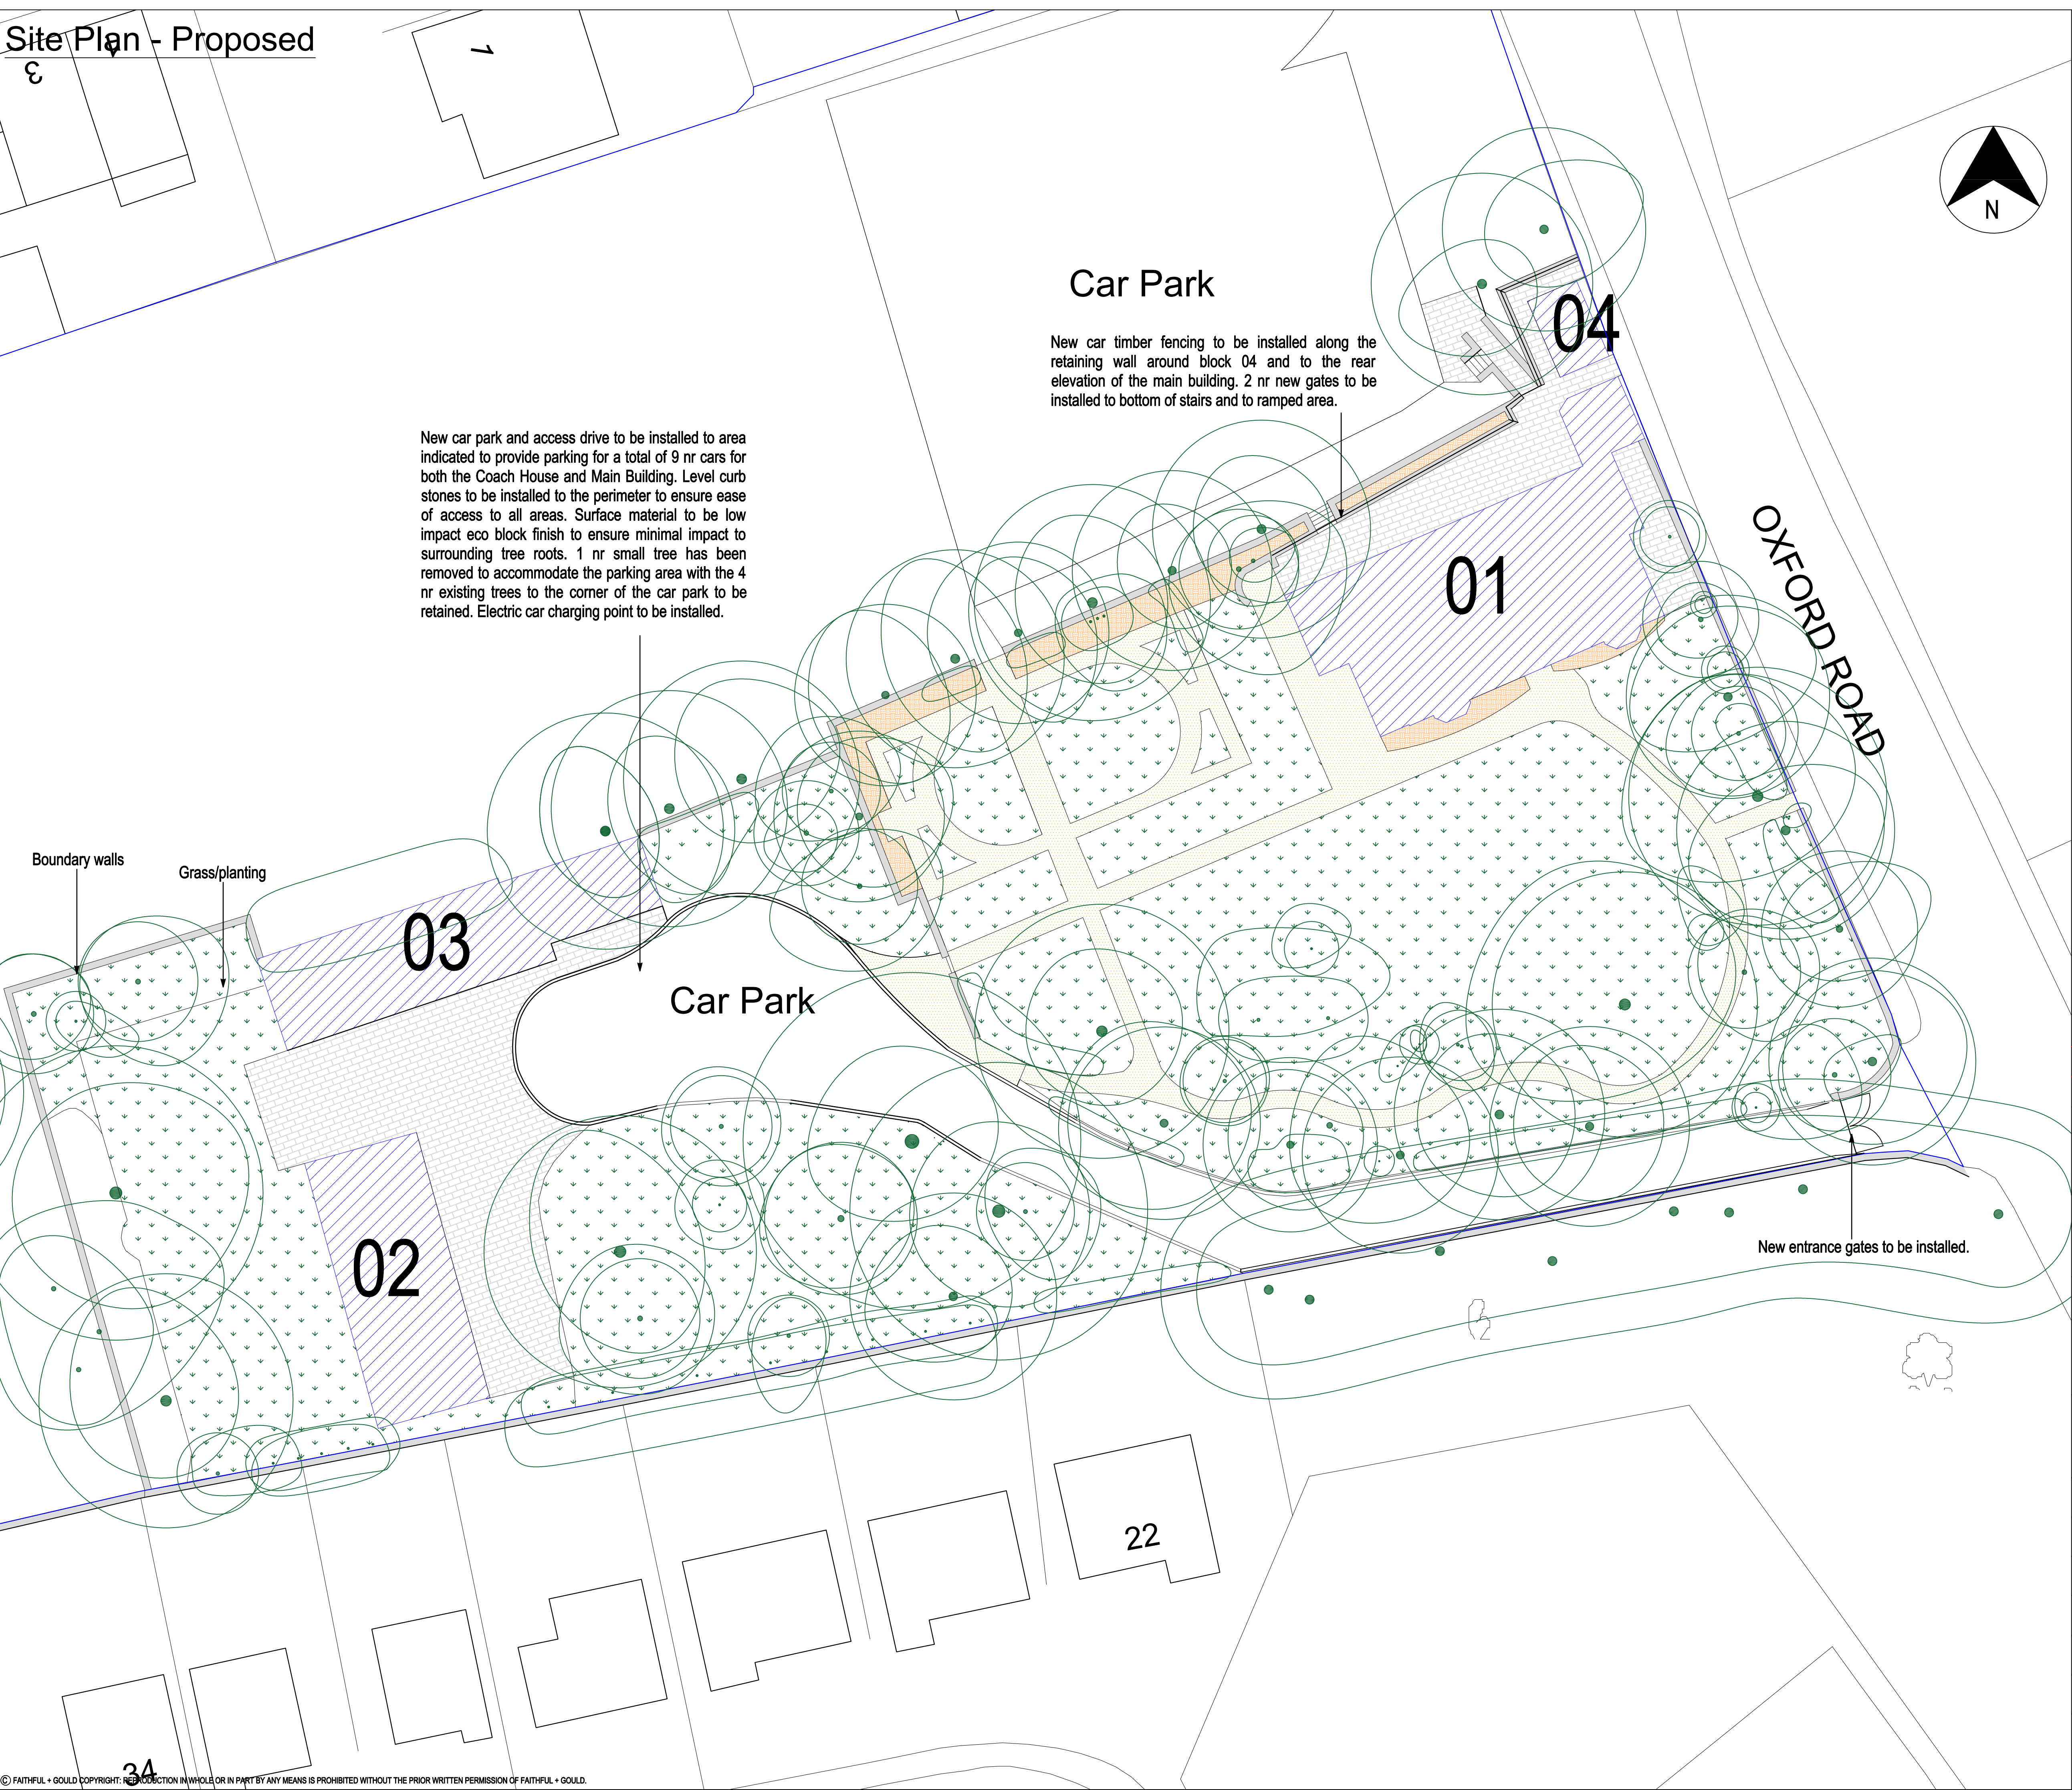

Key

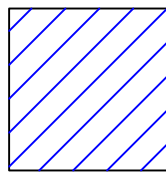

Key Buildings

01 - Red House (Main Building)

02 - Barn (No works proposed)

03 - The Coach House

04 - Ancillary (Toilet) Block

REV	COMMENTS	AUTHOR	CHECK	DATE
A	Updated drawings	SR		23/08/21
B	Updated drawings	SR		19/10/21



Member of the SNC-Lavalin Group

3100 CENTURY WAY, THORPE PARK, LEEDS, LS15 8ZB

TEL : +44 (0)113 306 6600
FAX: +44 (0)113 306 6601



Red House, Gomersal
Site Plan

Proposed

DRAWING NUMBER	016	REVISION	B
----------------	-----	----------	---

PROJECT NUMBER	5198130
----------------	---------

1:200	AUTHOR SR	CHECKED DC	CO-ORD CHECK DC
A1	18/02/2021	18/02/2021	18/02/2021

DO NOT SCALE
USE ONLY WRITTEN DIMENSIONS. ALL DIMENSIONS MUST BE VERIFIED PRIOR TO THE WORKS BEING PUT INTO HAND AND ANY DISCREPANCIES TO BE REPORTED TO THE ORIGINATOR.