


Existing Layout - All Buildings - Roof Level

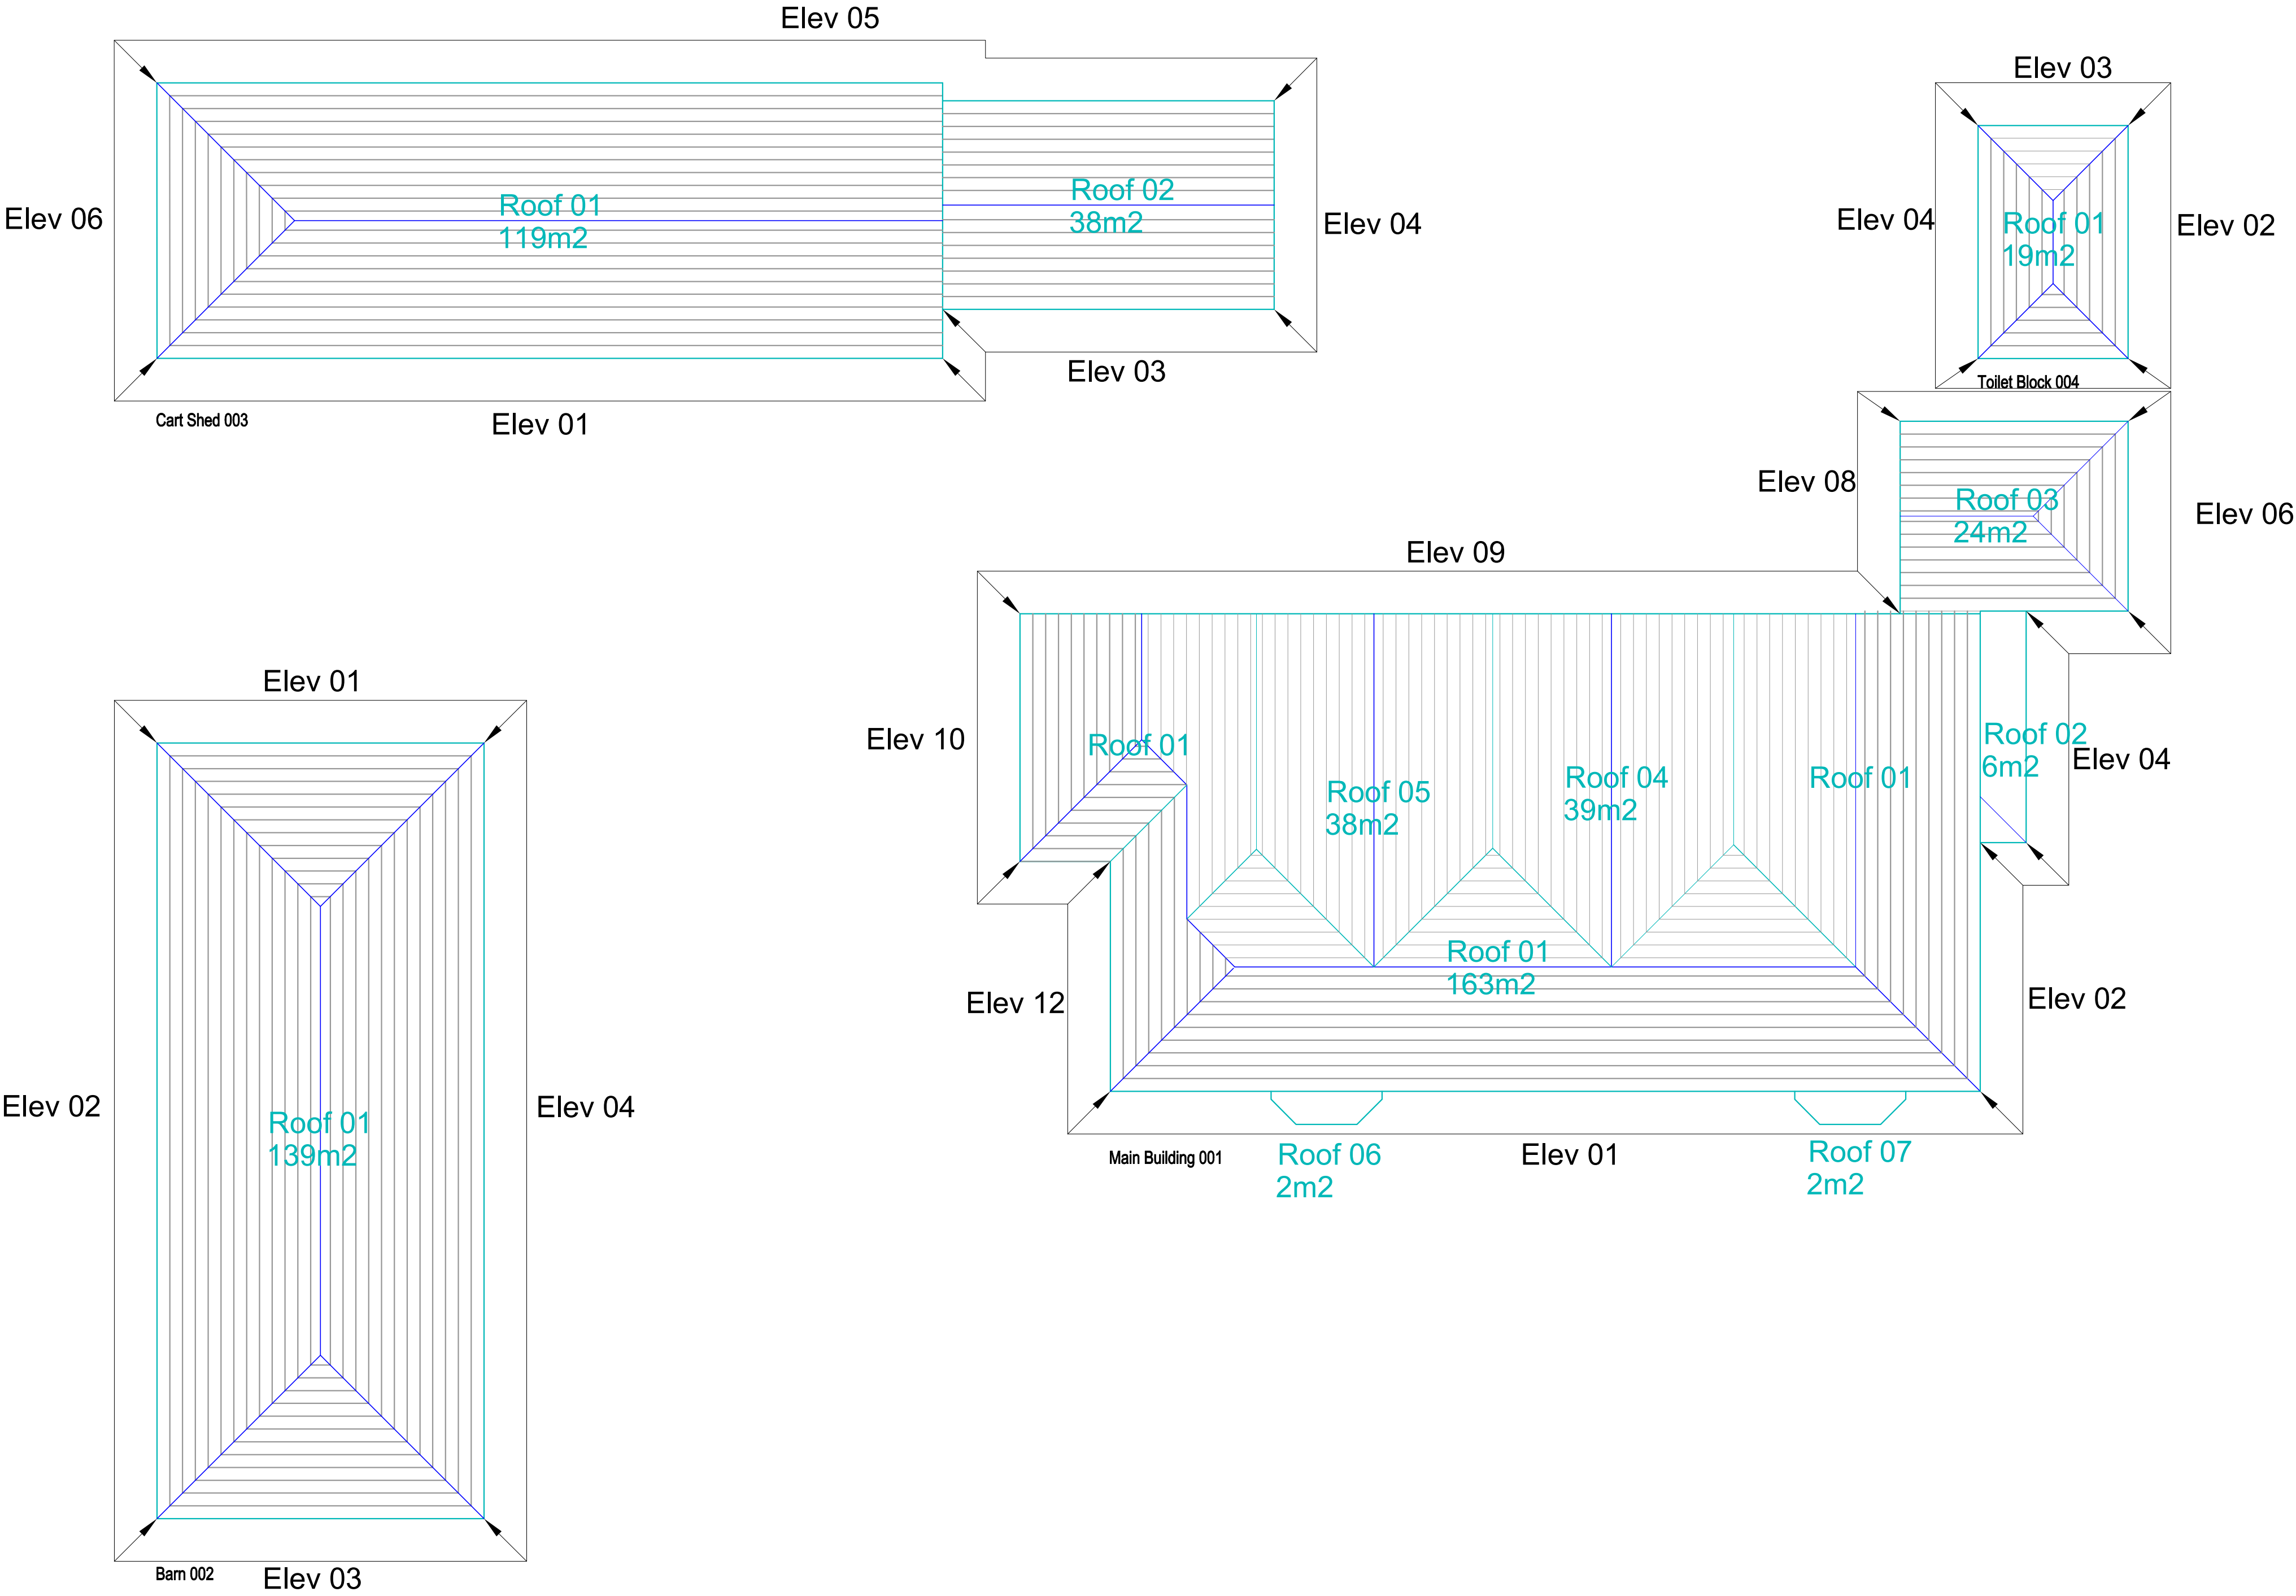

Member of the SNC-Lavalin Group

3100 CENTURY WAY, THORPE PARK, LEEDS, LS15 8ZB

TEL : +44 (0)113 306 6600
FAX: +44 (0)113 306 6601



Red House, Gomersal
Roof Plan

Roof Level

DRAWING NUMBER	003	REVISION	-
----------------	-----	----------	---

PROJECT NUMBER	5198130
----------------	---------

1:100	AUTHOR SR	CHECKED DC	CO-ORD CHECK DC
A1	16/06/2020	22/06/2020	22/06/2020

Feasibility

DO NOT SCALE
USE ONLY WRITTEN DIMENSIONS. ALL DIMENSIONS MUST BE VERIFIED PRIOR TO THE WORKS BEING PUT INTO HAND AND ANY DISCREPANCIES TO BE REPORTED TO THE ORIGINATOR.