




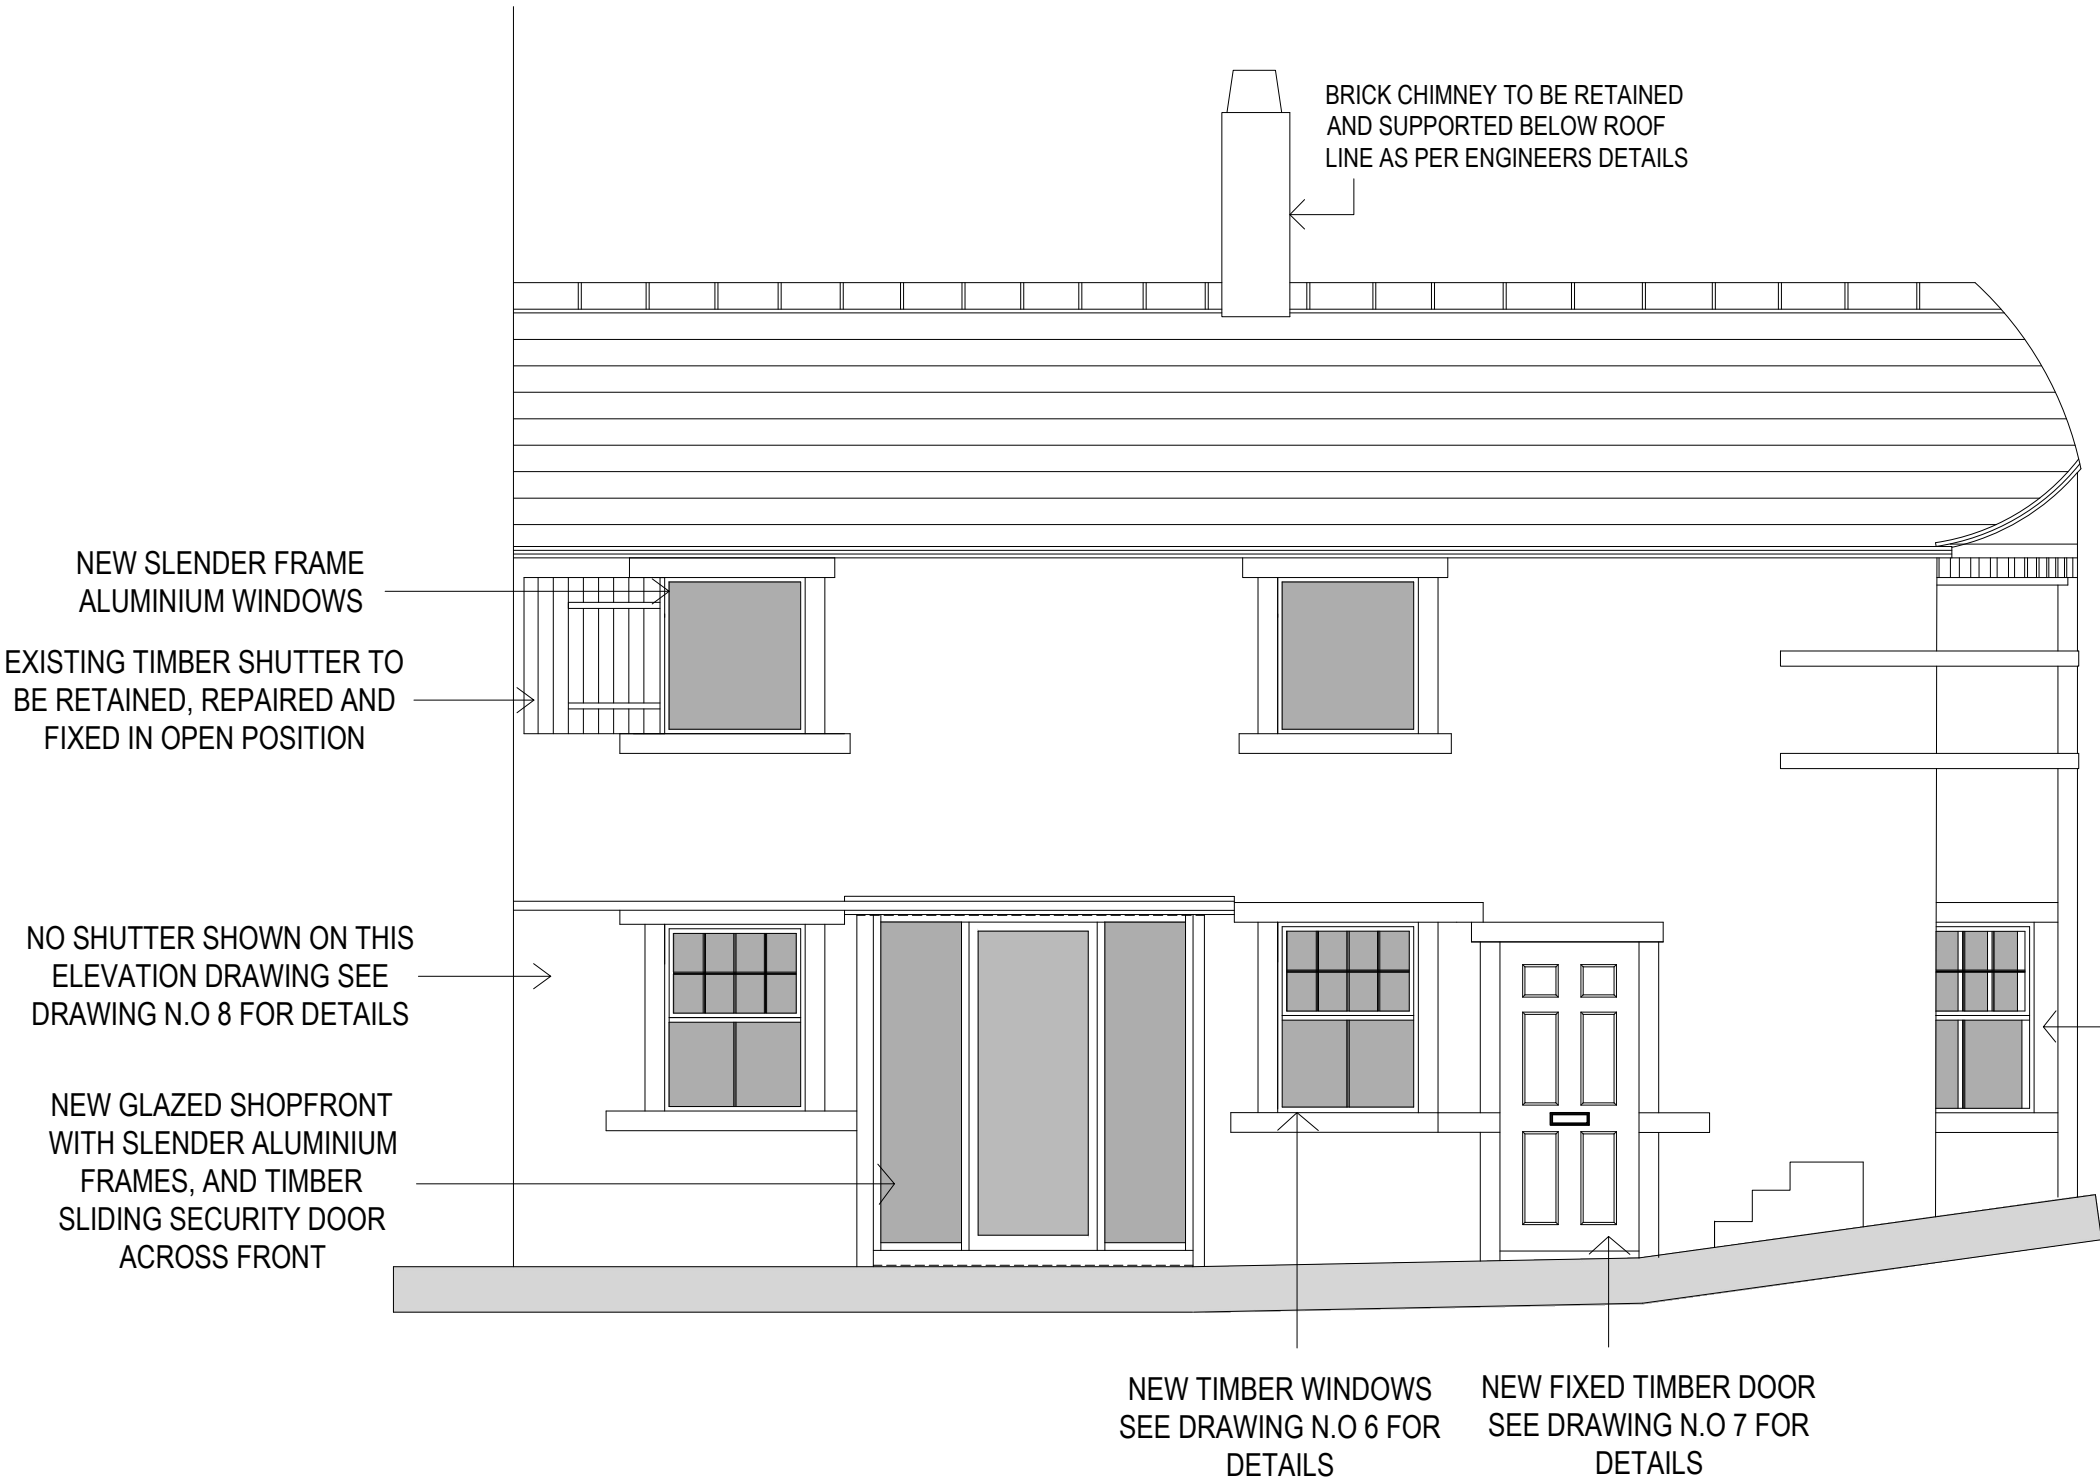


FRONT ELEVATION  
(GEORGE STREET)

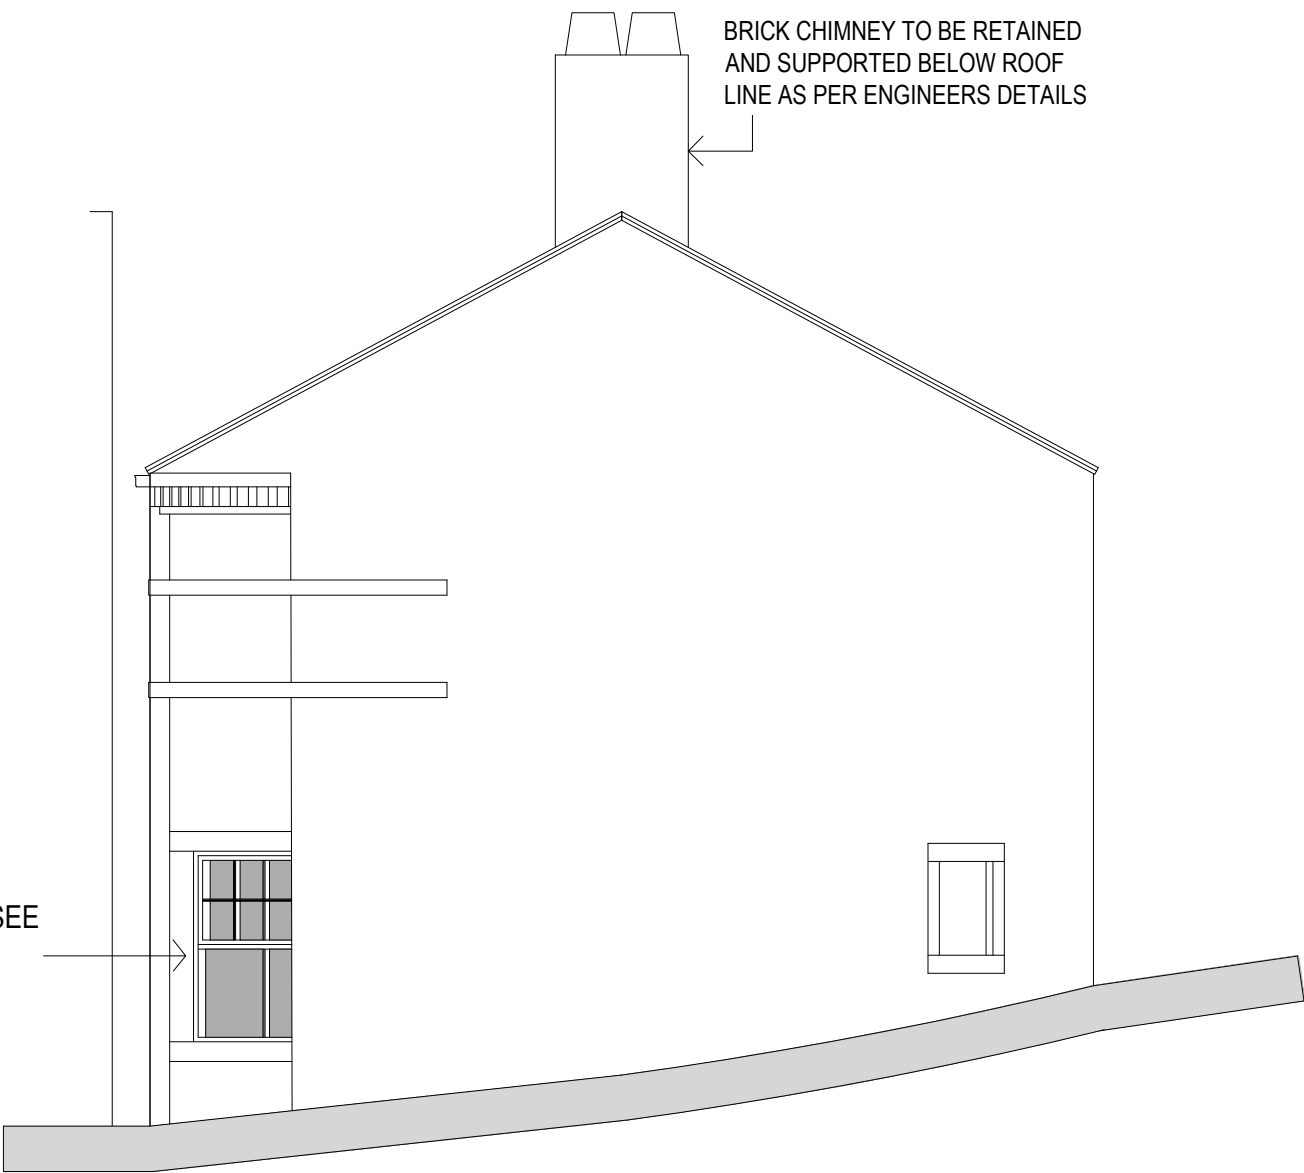

SIDE ELEVATION  
(SCHOOL HILL)

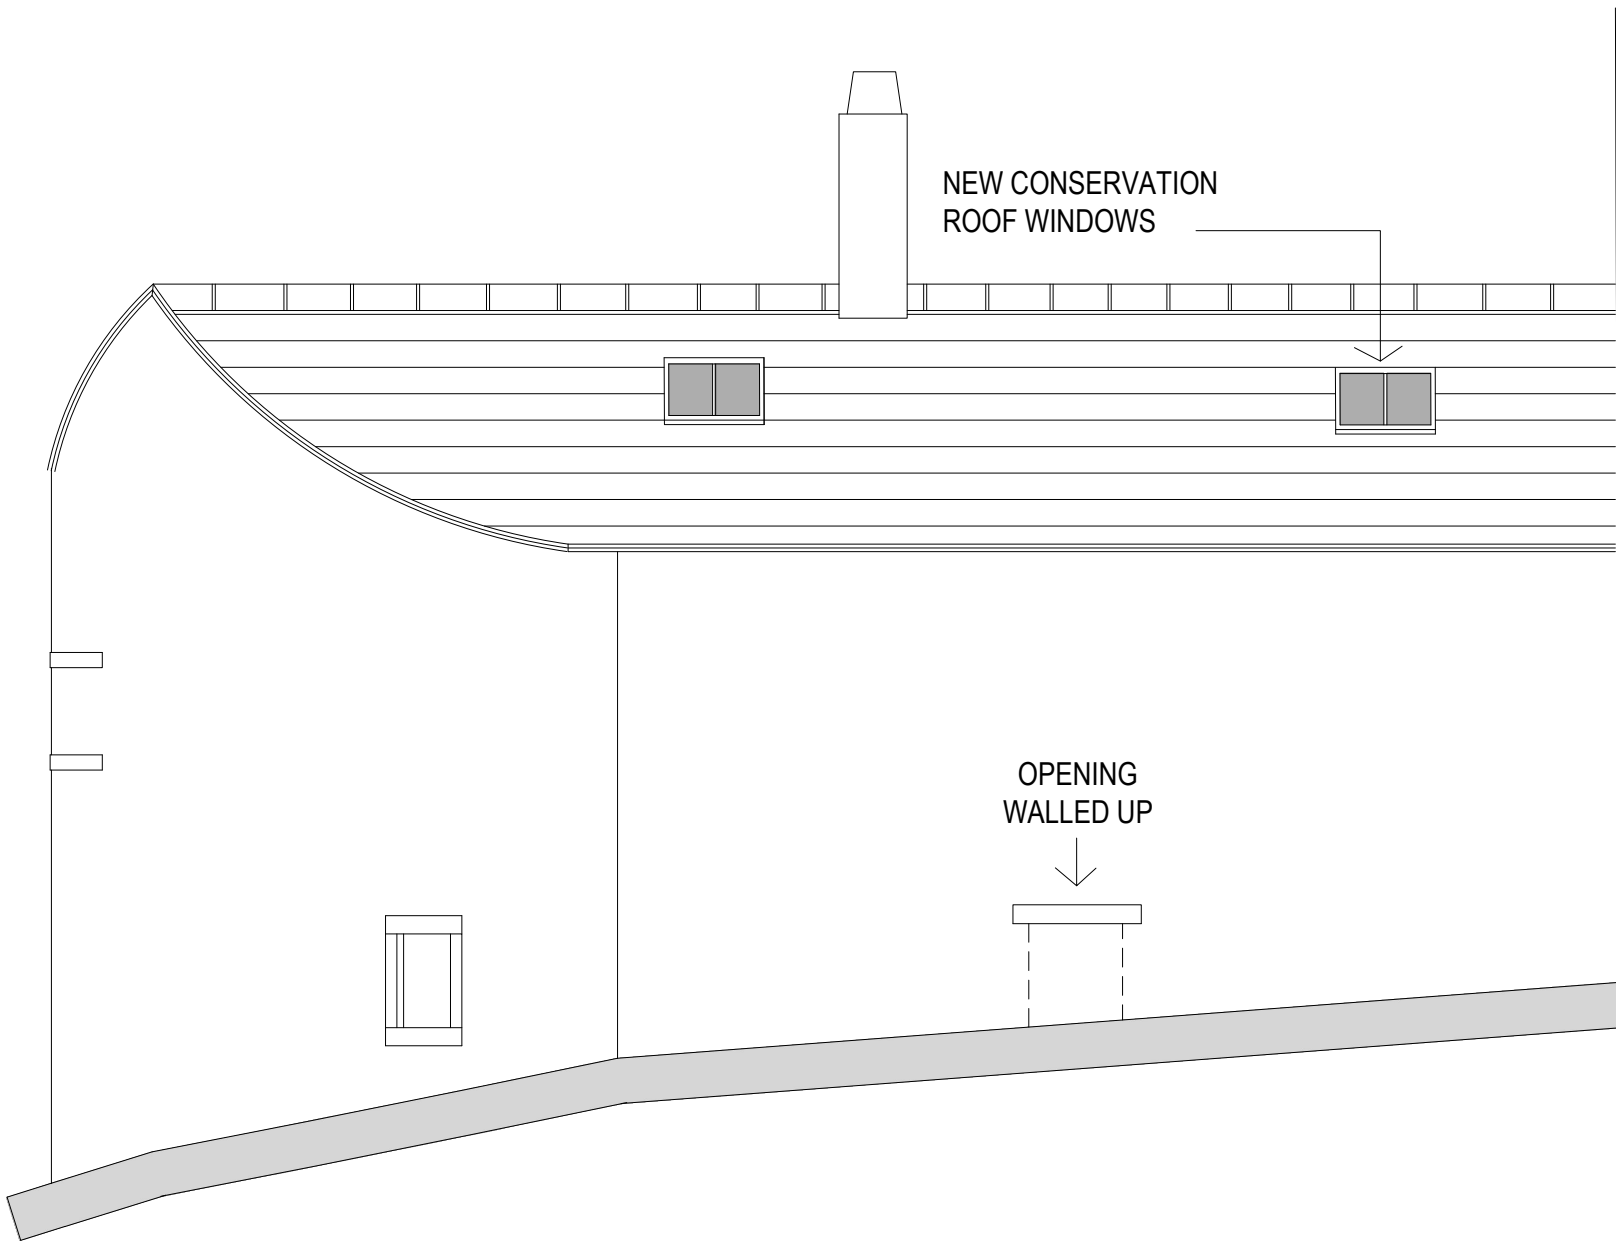

REAR ELEVATION

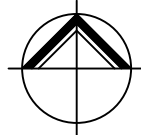

**NORTHERN  
DESIGN  
PARTNERSHIP**  
Chartered Architects

THE CHAPEL  
MILLMOOR ROAD  
MELTHAM  
HUDDERSFIELD HD9 5JU  
TELEPHONE (01484) 854848  
FAX (01484) 854949

CLIENT

MR AKHTAR

PROJECT

PROPOSED REFURBISHMENT AND  
CHANGE OF USE  
THE FORGE, NORTH ROAD  
KIRKBURTON, HUDDERSFIELD

DRAWING TITLE

PLANS AS PROPOSED

| Rev. | Notes                 | Date  | Drawn |
|------|-----------------------|-------|-------|
| A    | MAIN DOORS SIMPLIFIED | 06.21 | PB    |
| B    | CHIMNEY NOTE ADDED    | 12.21 | PB    |
|      |                       |       |       |
|      |                       |       |       |

SCALE

1:50 AT A1

03.21

PB

| PROJECT No. | DRAWING No. | Rev. |
|-------------|-------------|------|
| 1988        | 03          | B    |